



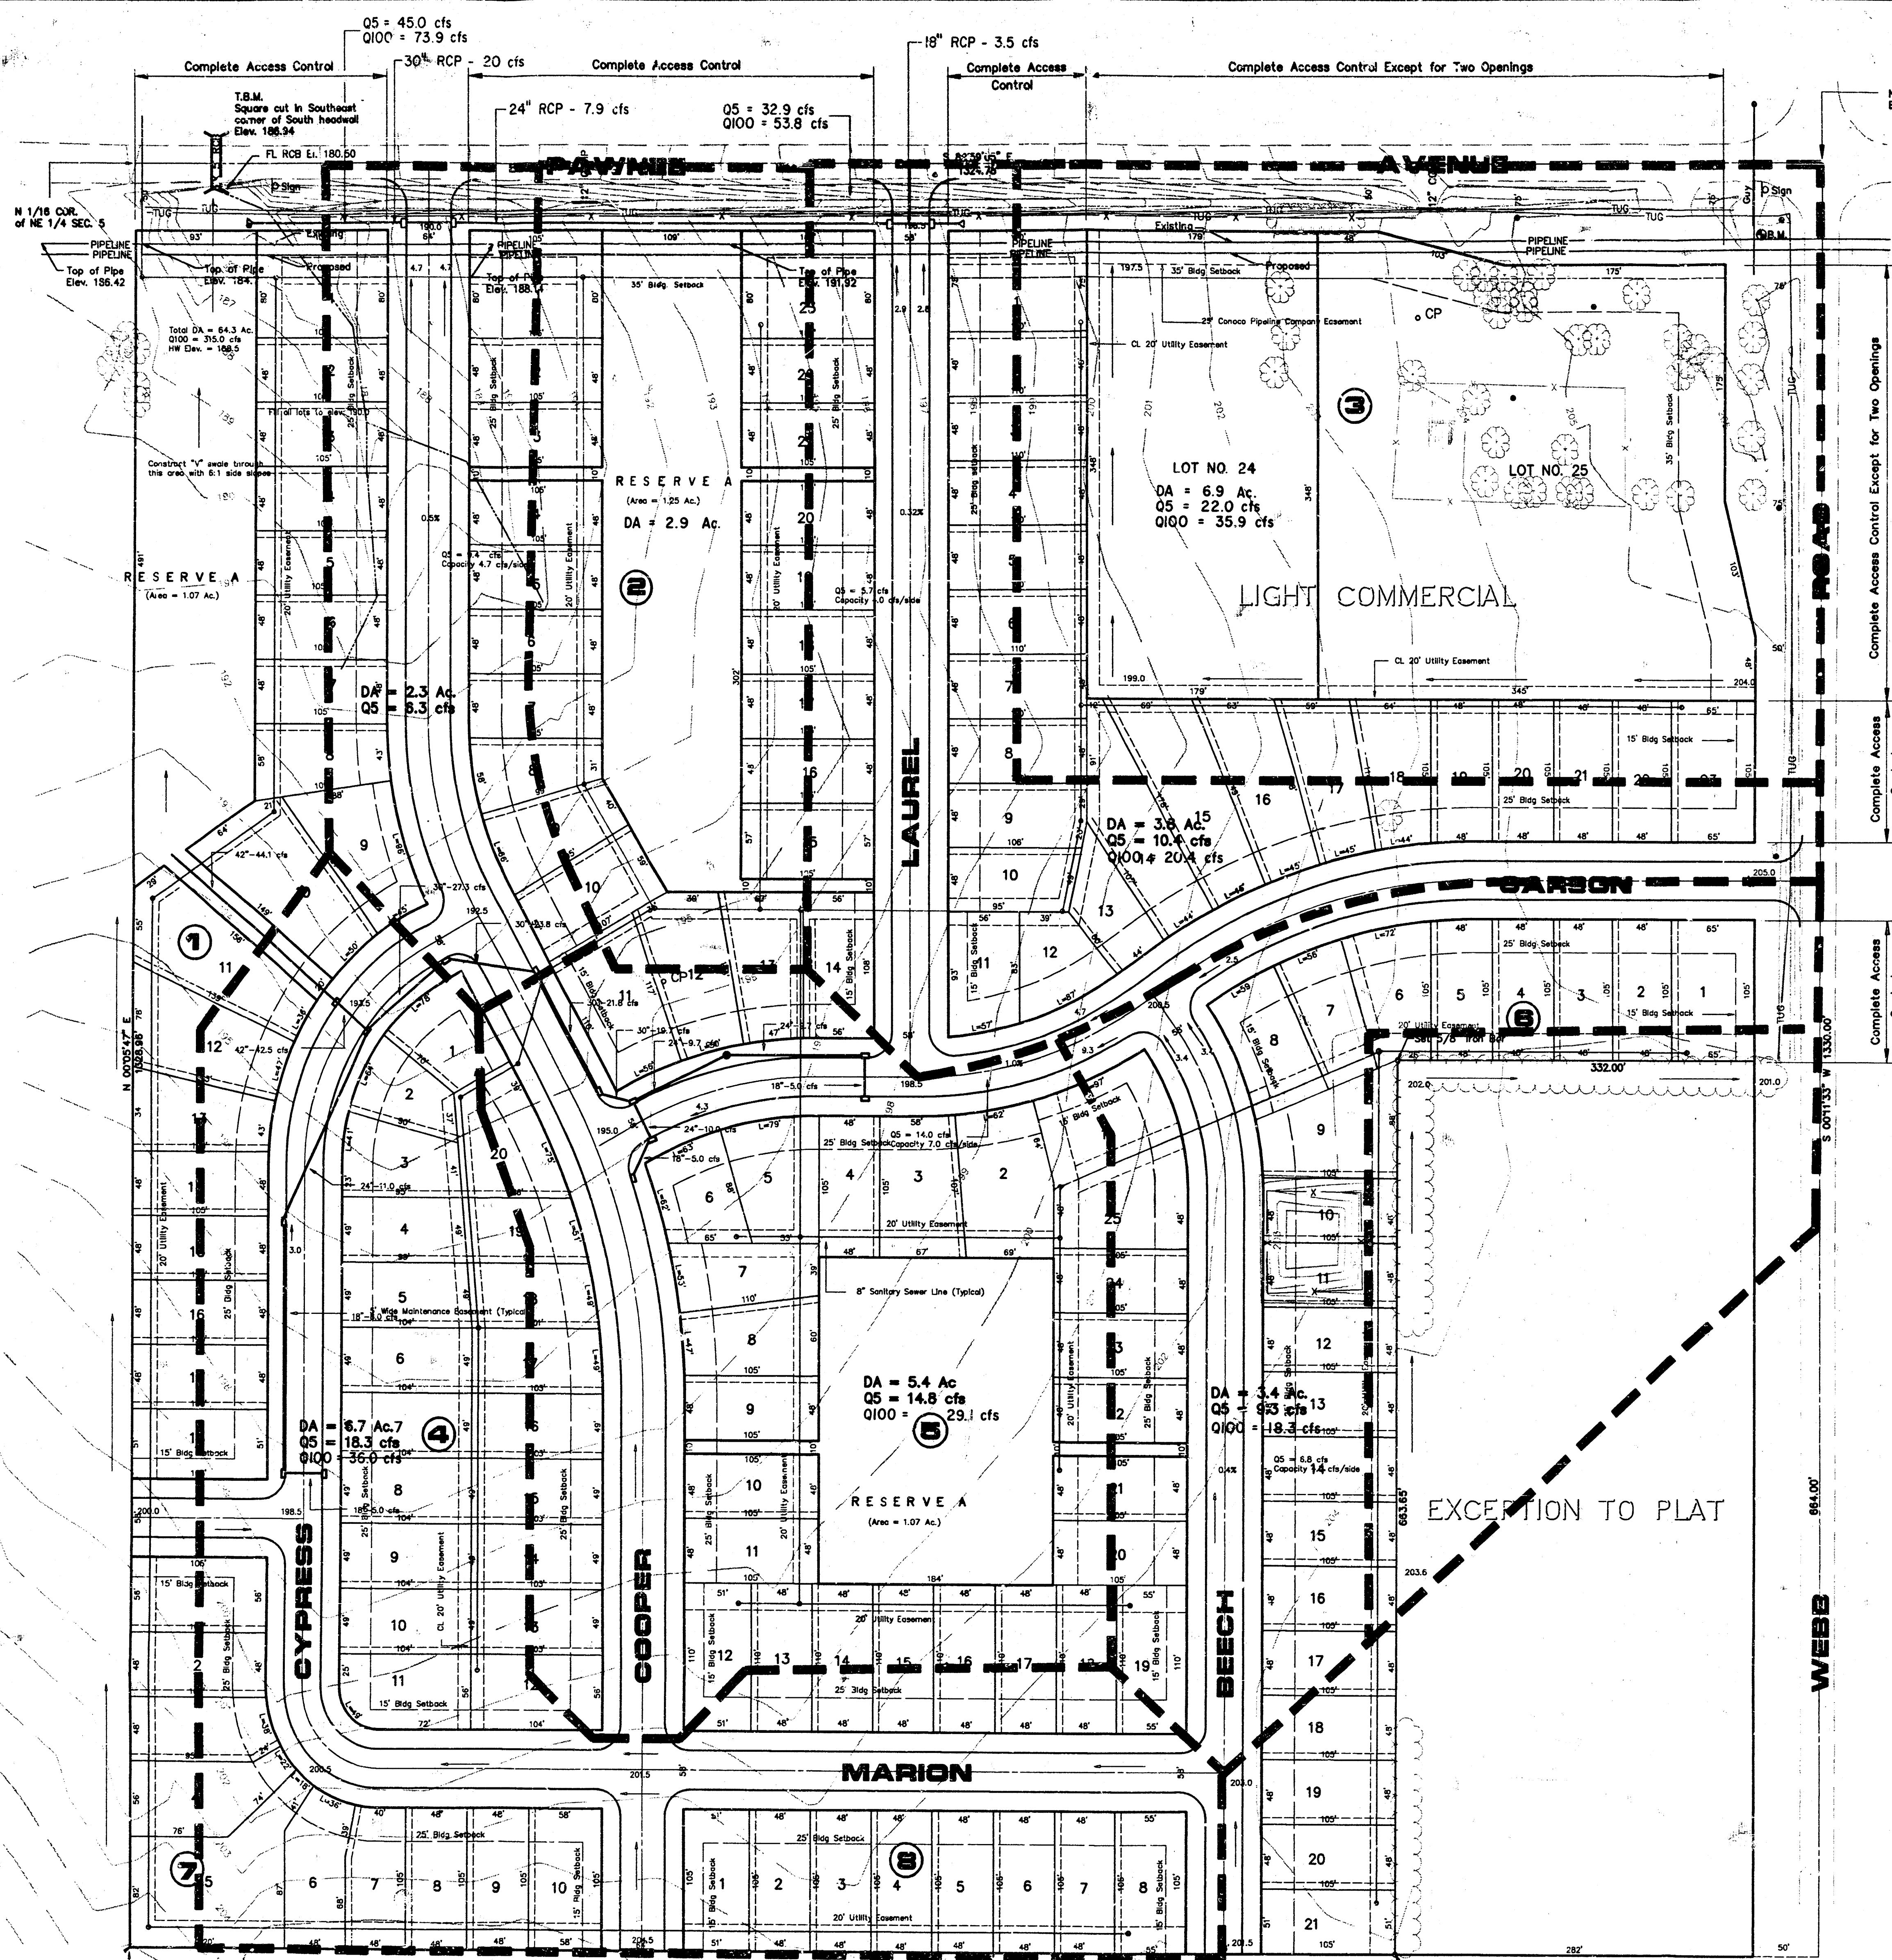

RESIDENTIAL LOTS
 CS = 0.60
 C100 = 0.75
 Minimum Tc = 15.0 Min. IS = 4.56
 All streets will have rail curb

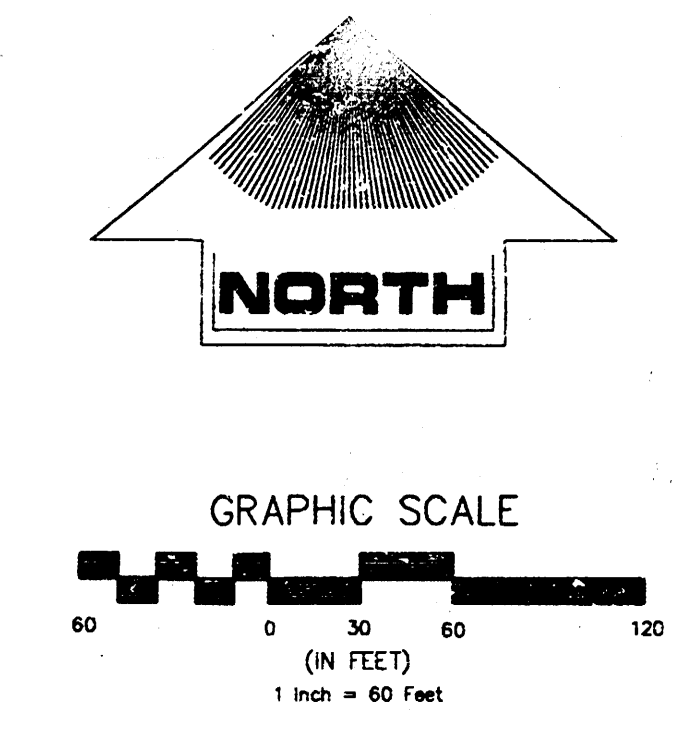

**APPROVED
 DRAINAGE PLAN**

**DRAINAGE PLAN
 PRELIMINARY PLAT
 COTTAGE GARDENS**



COTTAGE GARDENS

Scale 1" = 50'
APPROVED
DRAINAGE PLAN