

DRAINAGE PLAN


HIDDEN CREEK ADDITION

Date: October 23, 2000

POE & ASSOCIATES OF KANSAS, INC.
CONSULTING ENGINEERS
2040 E. Center, Suite 200 • Wichita, KS 67208 • 316/266-1114

Scale 1" = 100'

Rural Residential

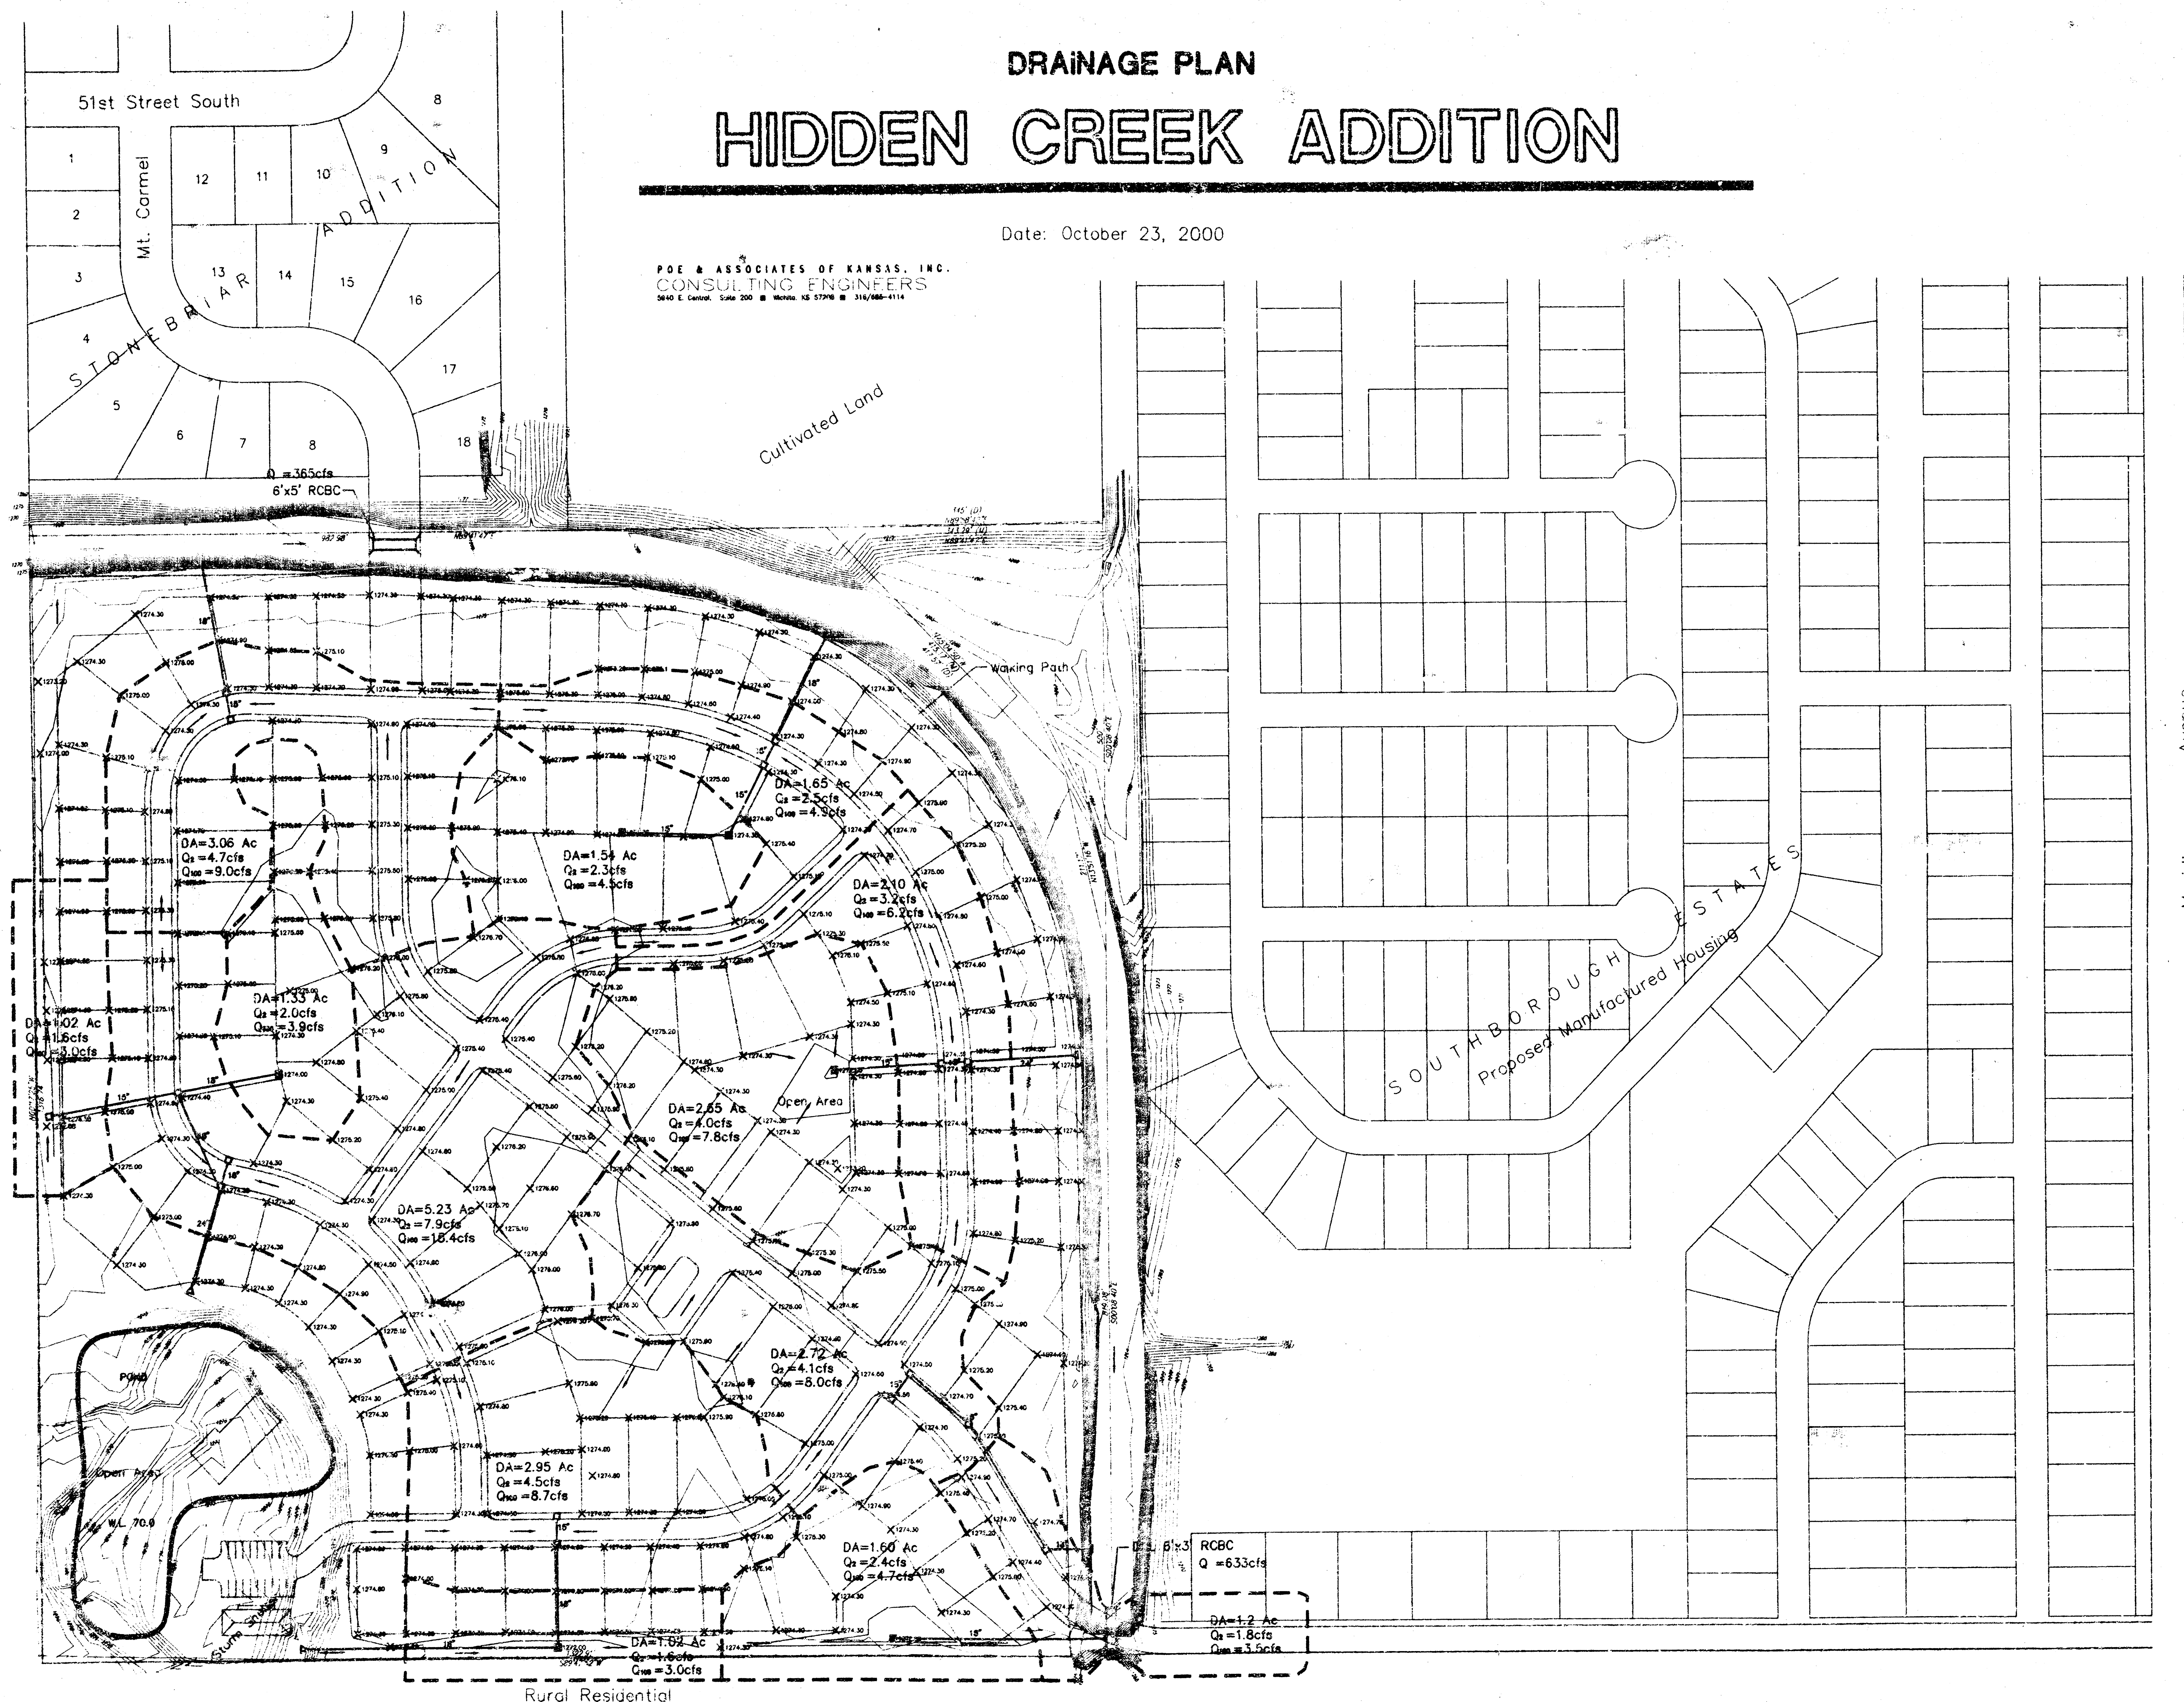

Meniston Avenue