


Micho West Industrial Park

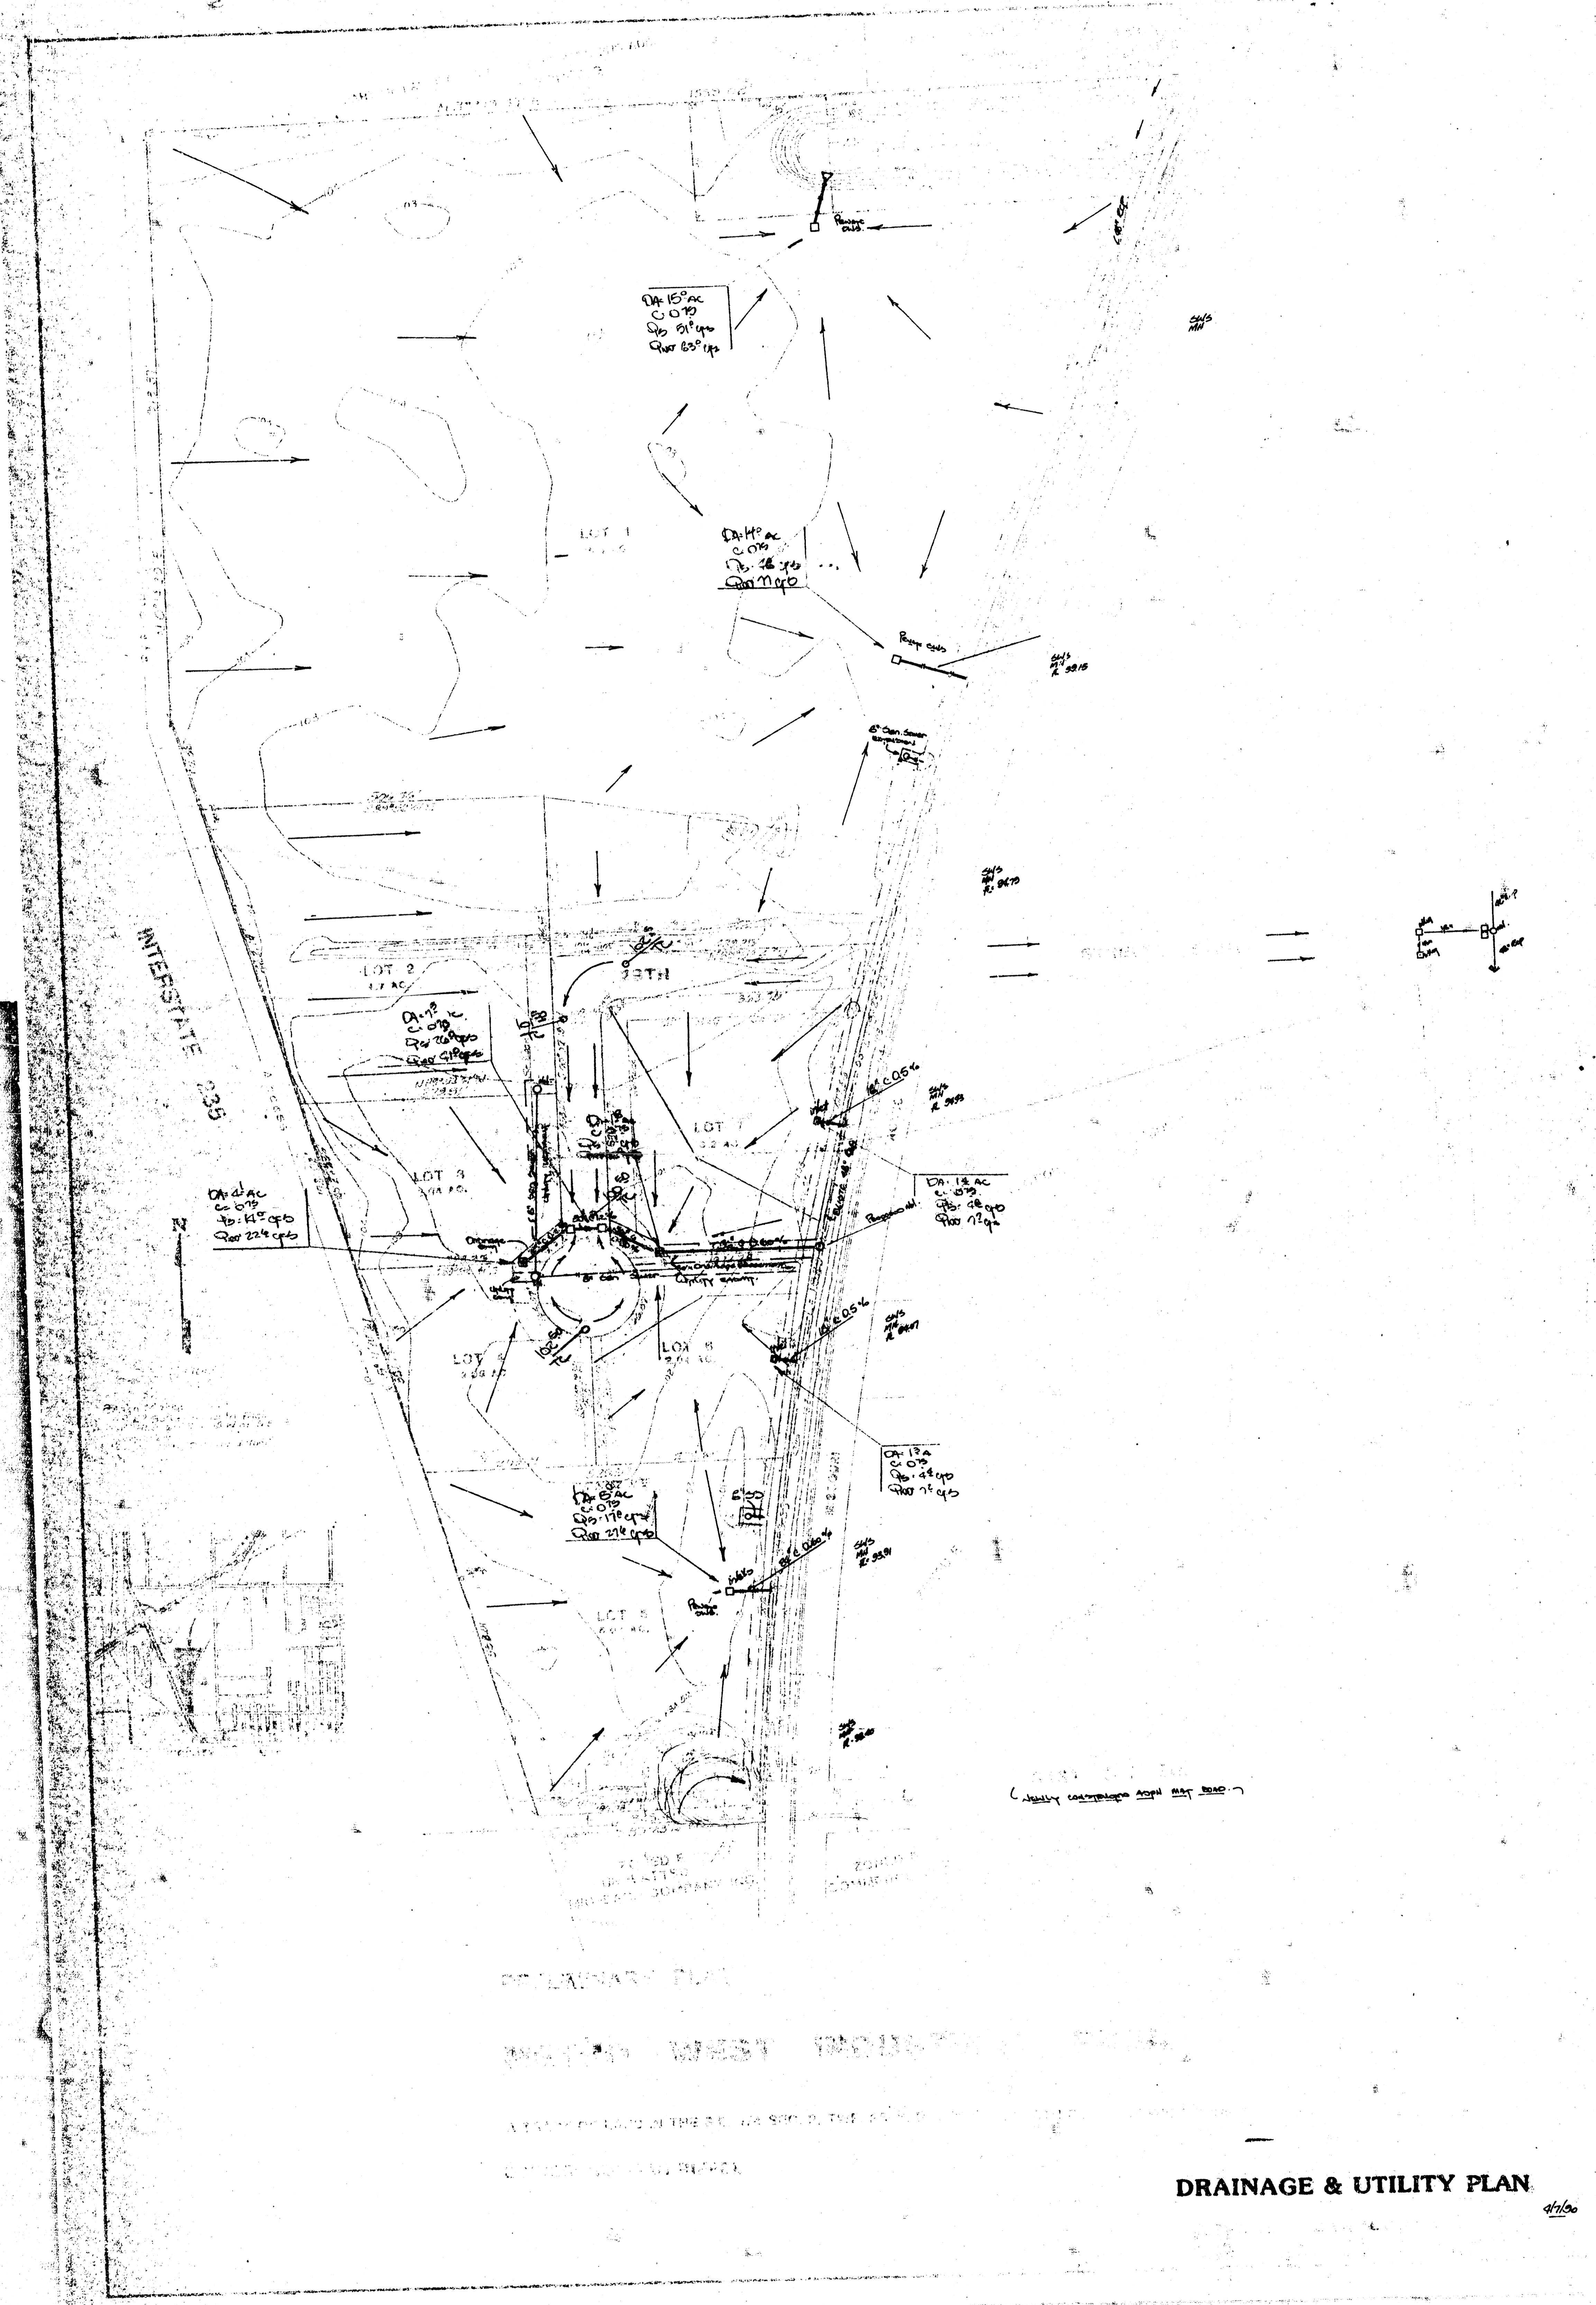

RELAY PLAN
MICH WEST INDUSTRIAL PARK
A 1/2" = 1' SCALE
DATE: 10/1/70

DRAINAGE & UTILITY PLAN
4/1/70