

DRAINAGE PLAN

MID CONTINENT AIRPORT 7TH ADDITION

TO WICHITA, SEDGWICK COUNTY, KANSAS

SCALE: 1" = 100'

• = 3/4" IRON PIPE FOUND UNLESS OTHERWISE NOTED

B.M. 22: North Rim Sanitary Sewer MH, West of Airport Access Road, North of RR Tracks, near South end chain link fence.
Elev. = 1325.43 N.G.V.D.

B.M. 5: North Rim Sanitary Sewer MH approx. 5' South of East-West chain link fence, East of hedge row.
Elev. = 1323.61 N.G.V.D.



NW Corner of East 1/2 of SE 1/4, Section 28, T27S, R1W
Calculated from Previous Information
No Monument Found

NE Corner of SE 1/4, Section 28, T27S, R1W
Found 1/2" IP in Thimble

LEGEND

----- BASIN BOUNDARY
→ FLOW DIRECTION

DRAINAGE FROM MID CONTINENT AIRPORT 7TH ADDITION SHALL FOLLOW ESTABLISHED DRAINAGE PATTERNS. ALL RUNOFF IS EVENTUALLY ROUTED TO EITHER KELLOGG OR RAILROAD RIGHT-OF-WAY BY DROVES, FLUMES, PARKING LOTS, DITCHES, STORM SEWER SYSTEMS OR OTHER APPROVED DRAINAGE DEVICES. SEE SUPPORTING CALCULATIONS FOR HYDROLOGY.

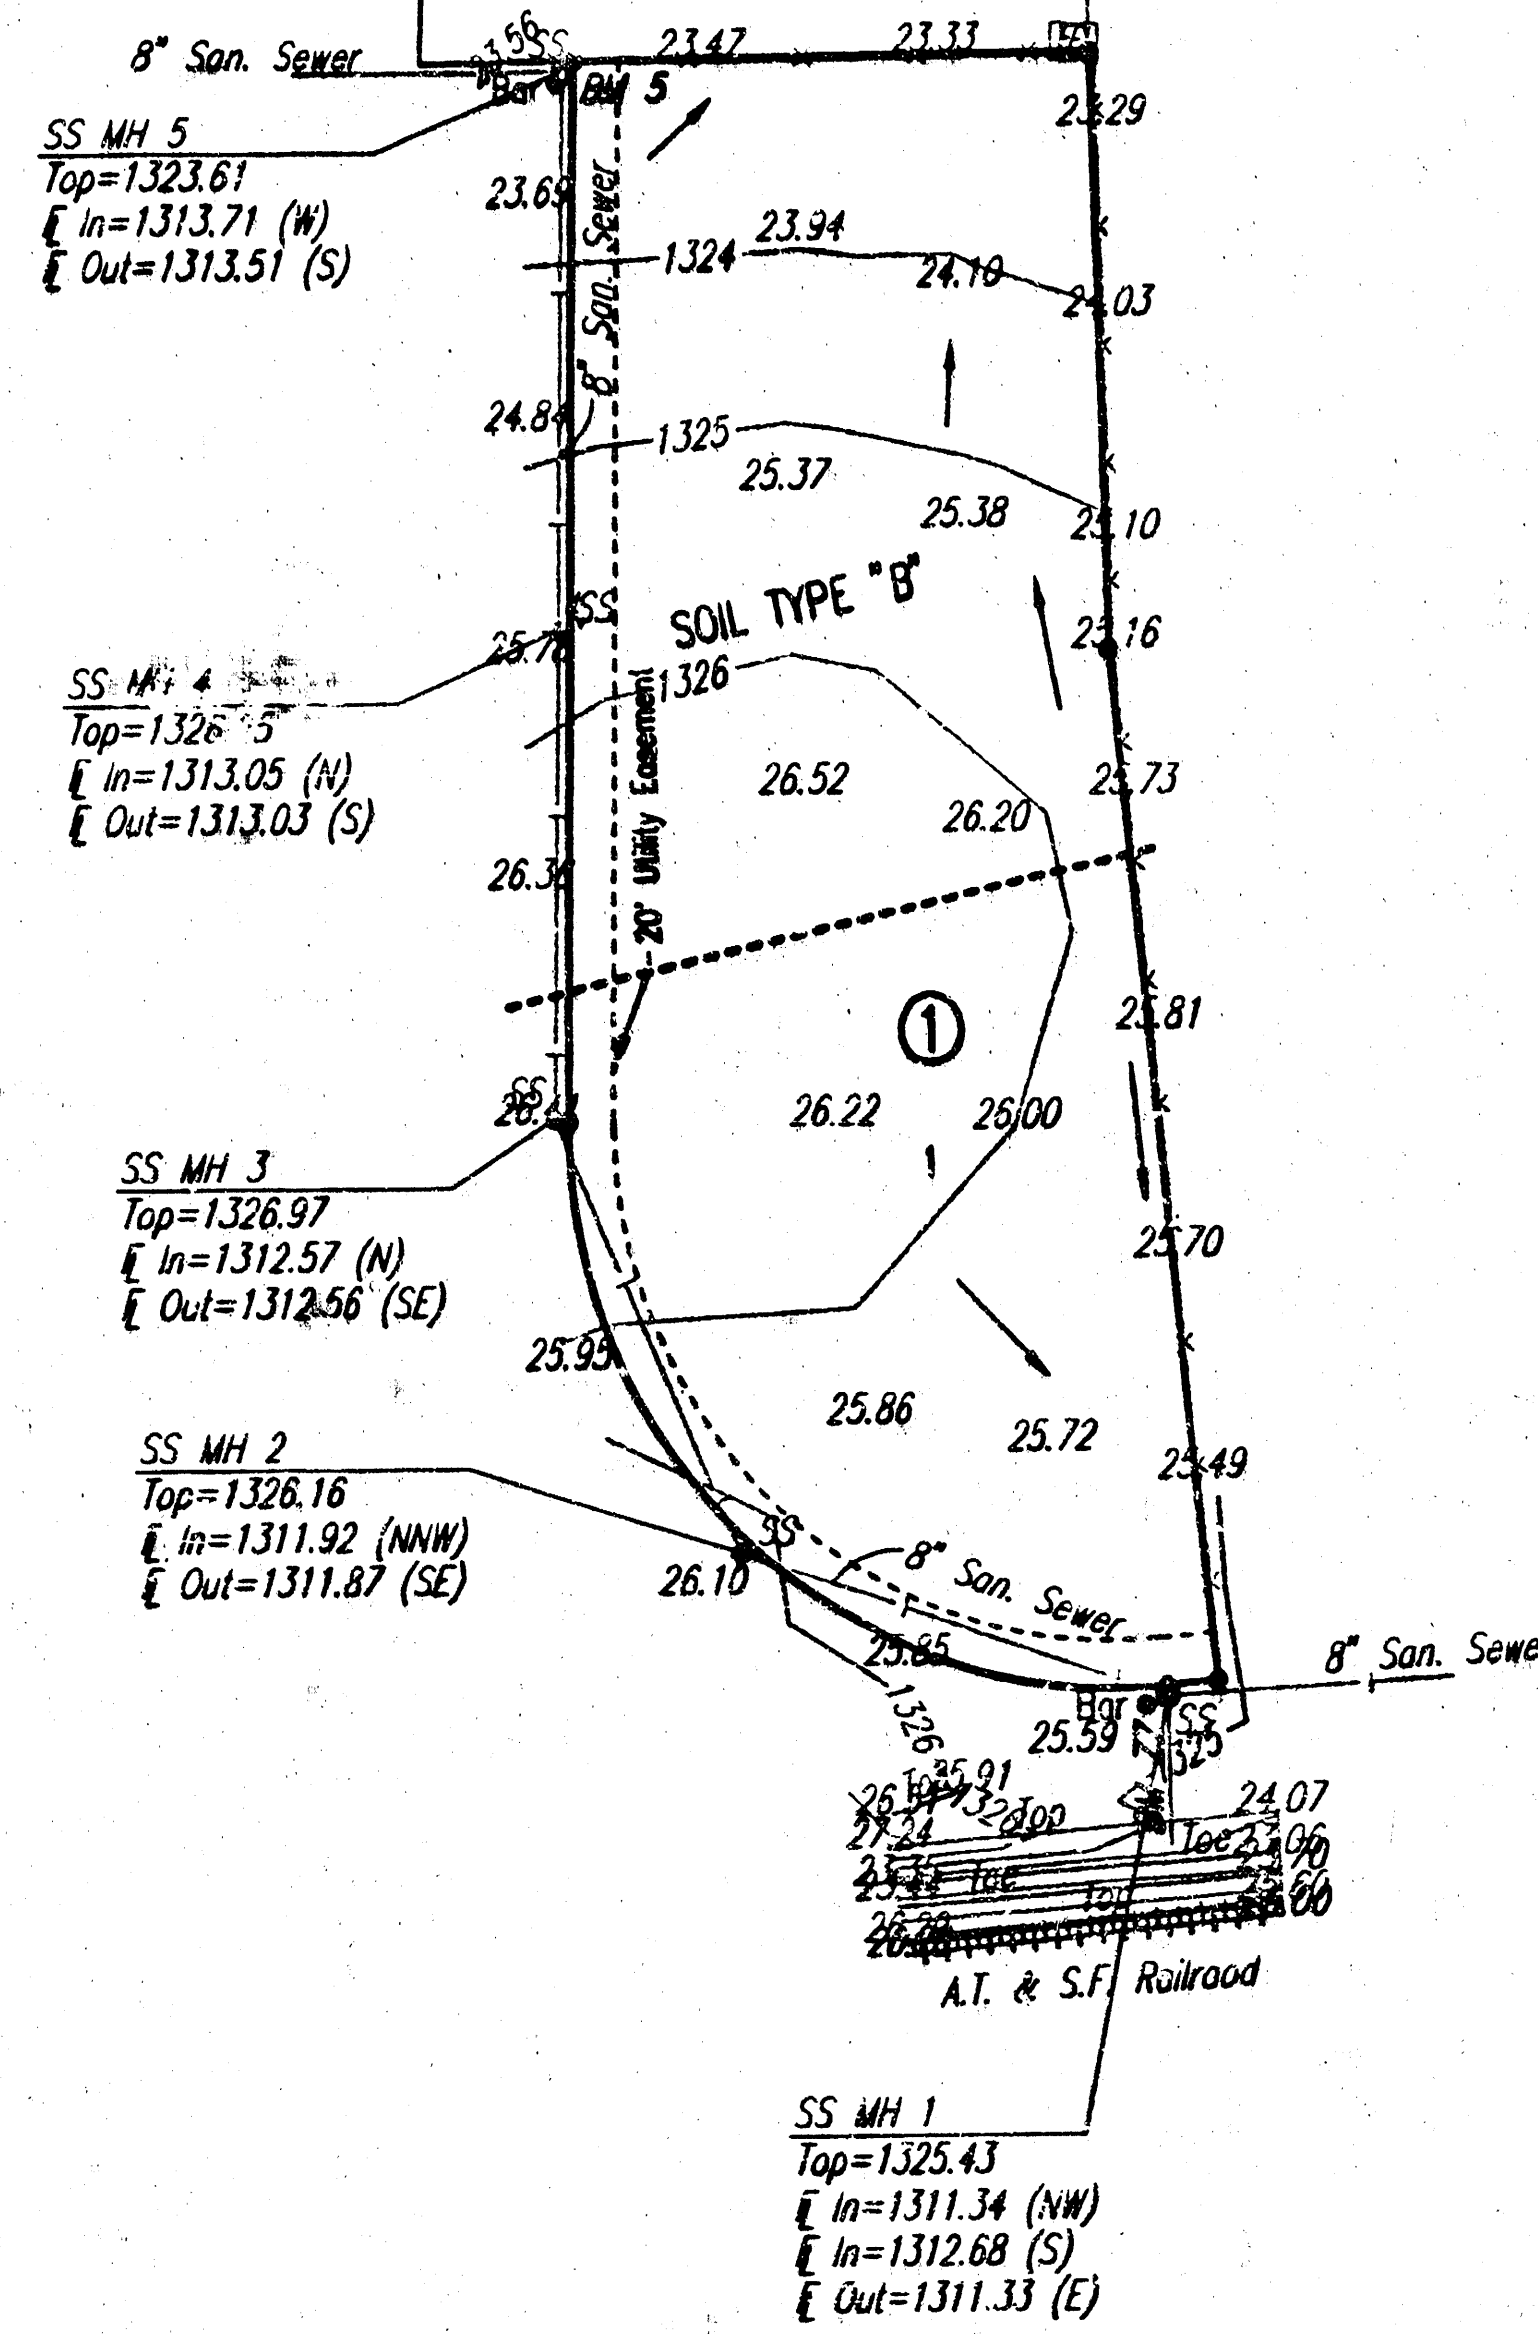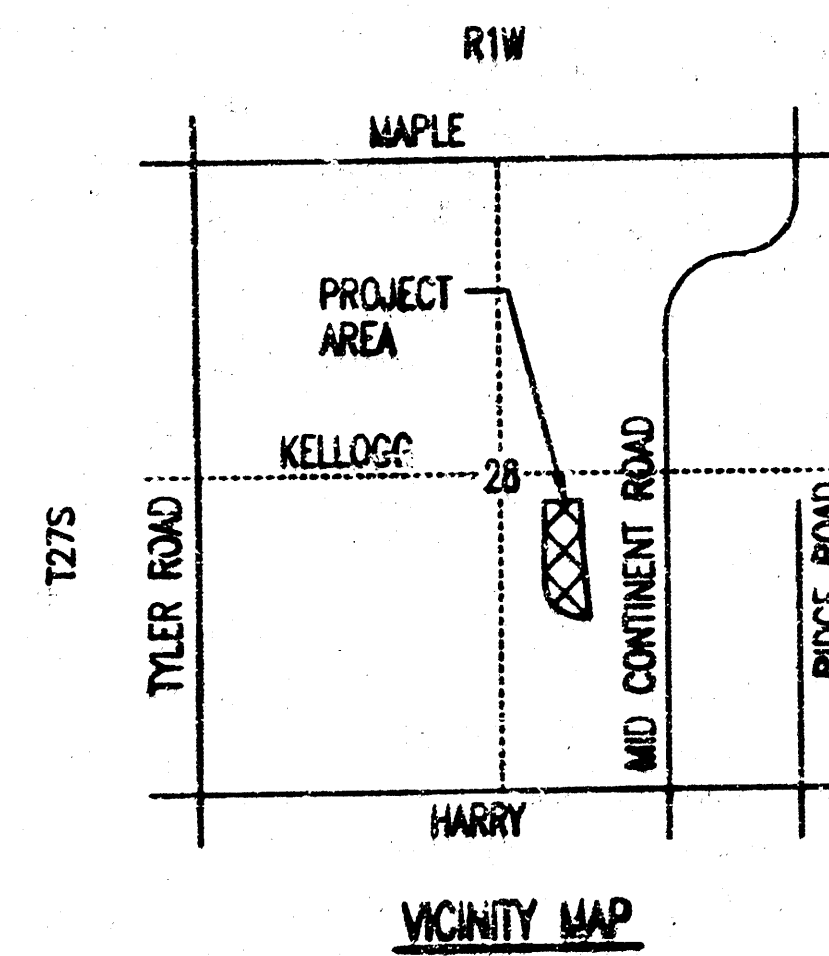

SE Corner, Section 28, T27S, R1W
Found 1" Bar in Thimble

℄ HARRY = SECTION LINE