


SCHOLFIELD-HAYCHETT ADDITION
(Drainage)

KELLOGG STREET

KELLOGG DRIVE

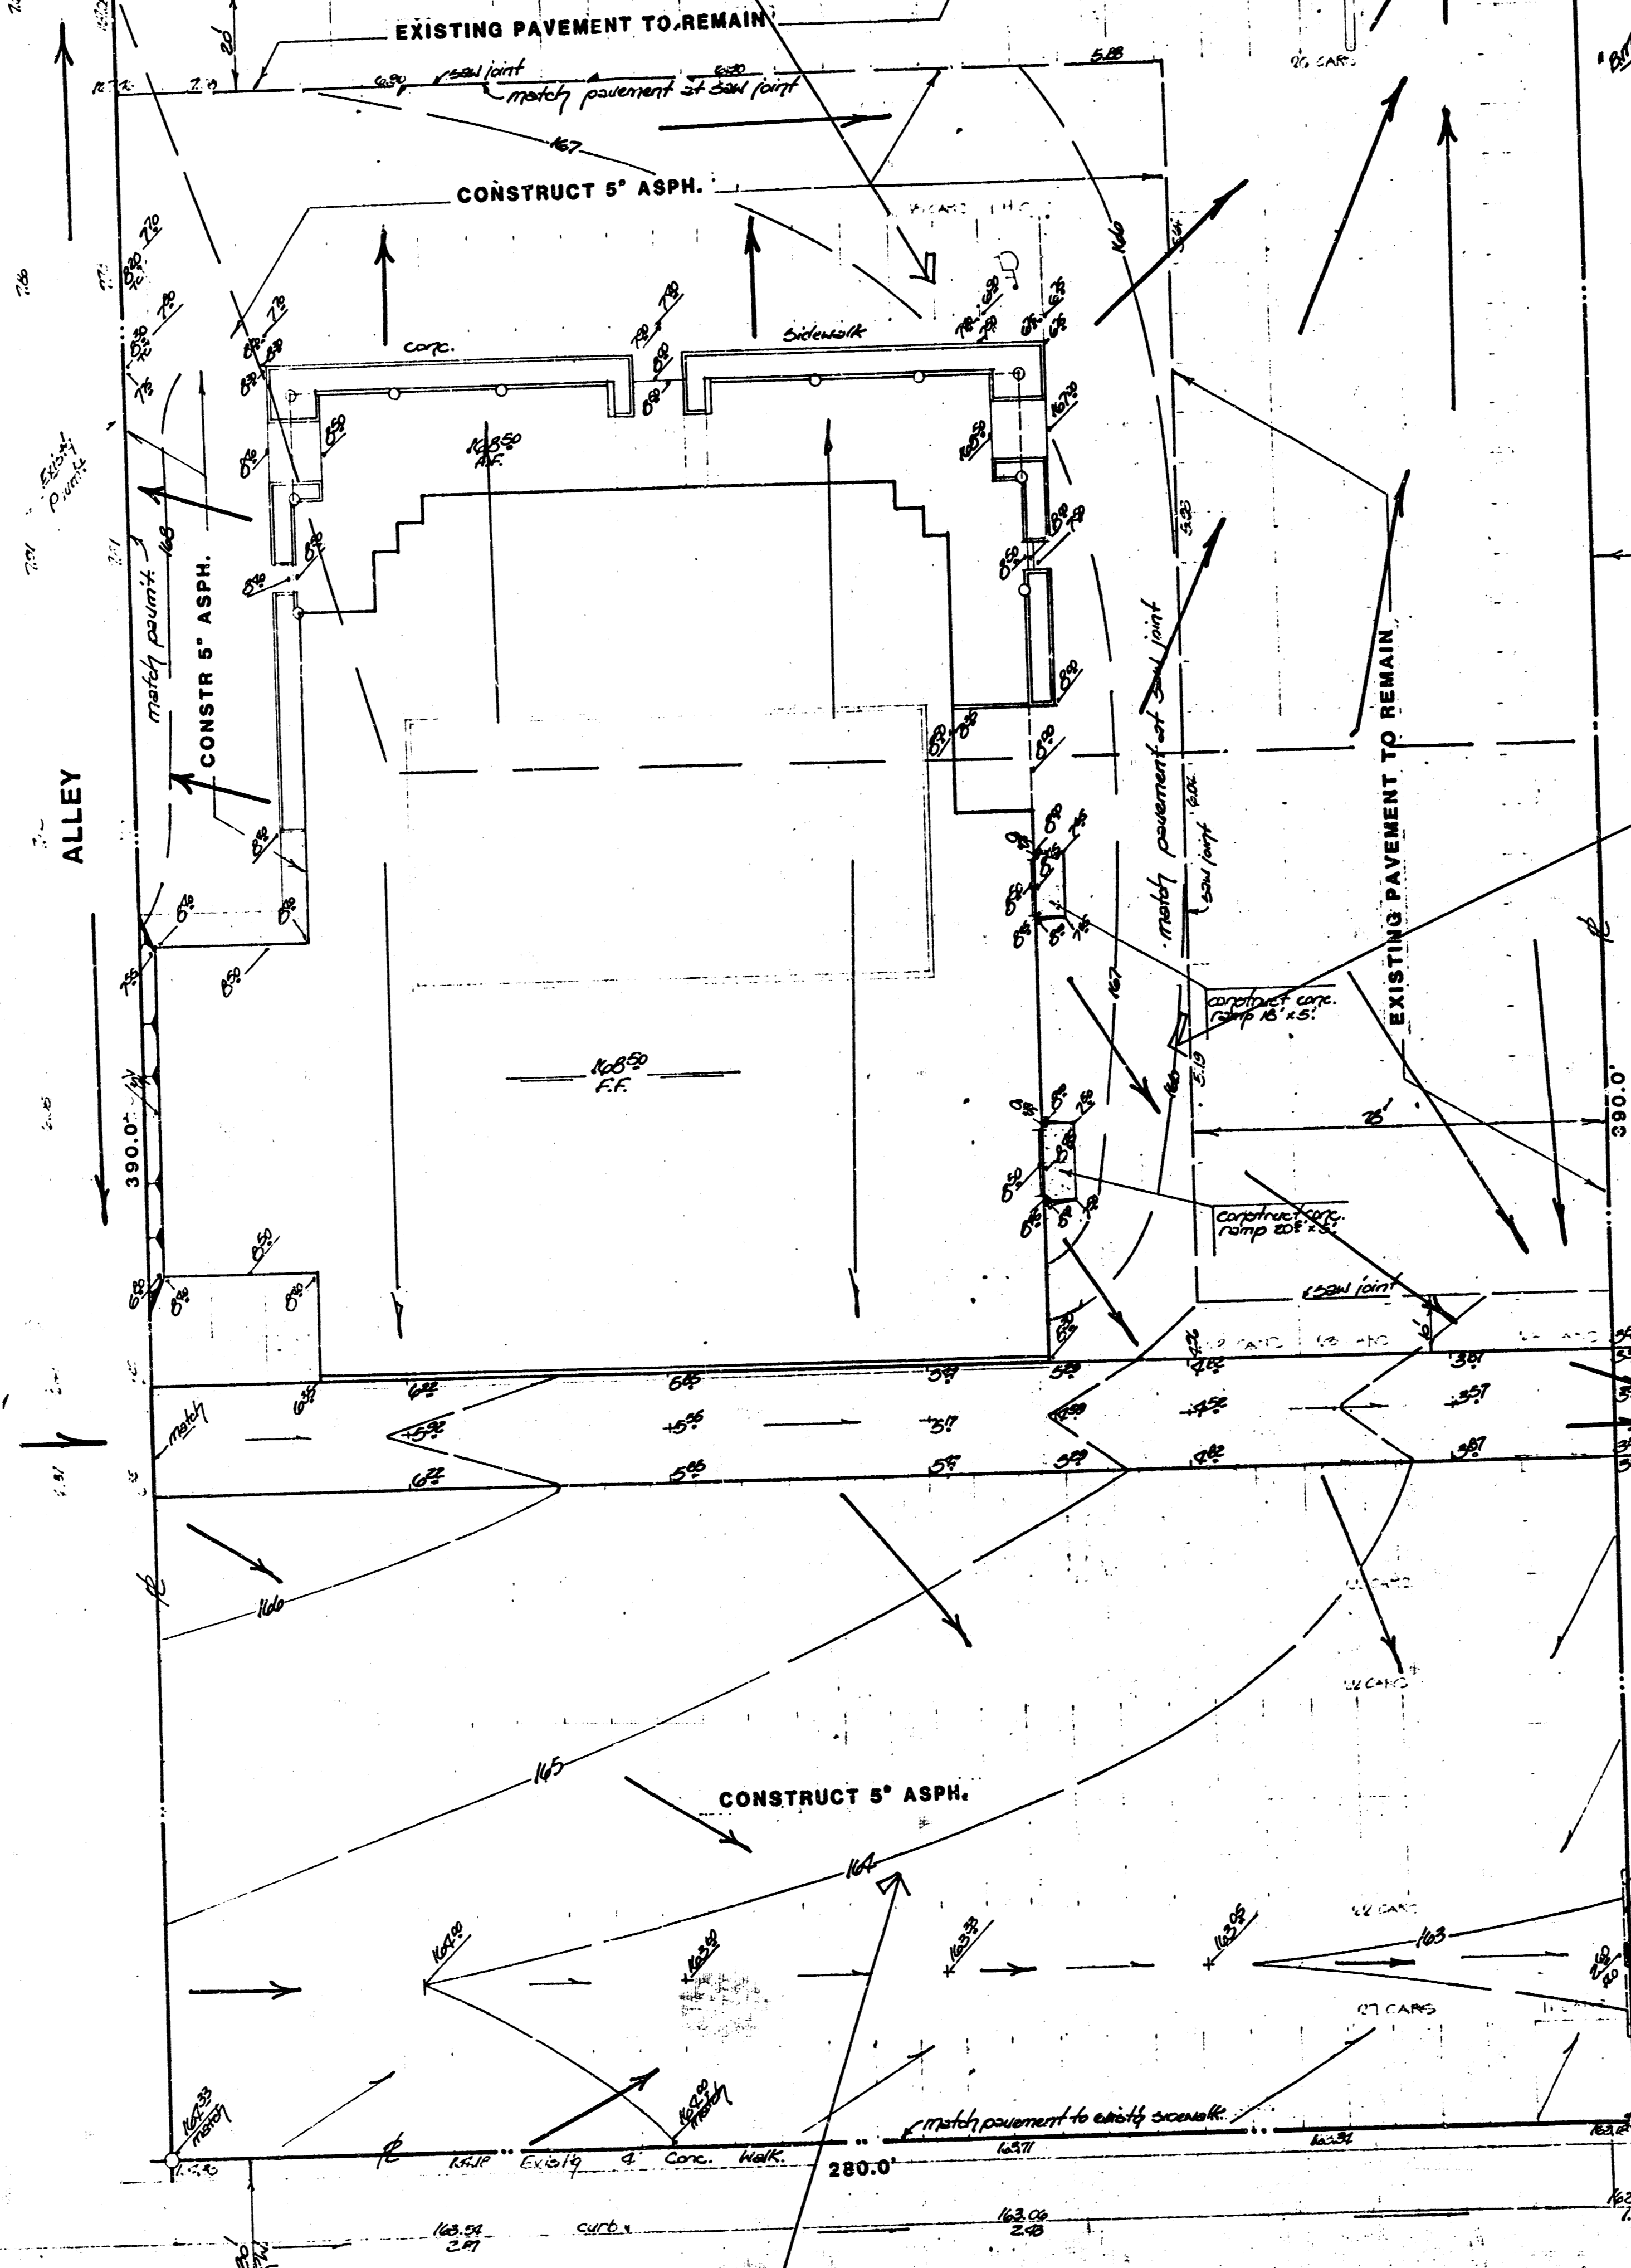

General Notes
 The lot will drain according to the grading plan provided herein. The areas indicated will discharge to the streets either thru driveways or flumes. Runoff for the total site is used as 0.50

SITE PLAN

DRAINAGE & GRADING PLAN




prints issued
 9-1-79

revisions

date drawn



1300 east lewis wichita, kansas 67211
 (316) 267-8223

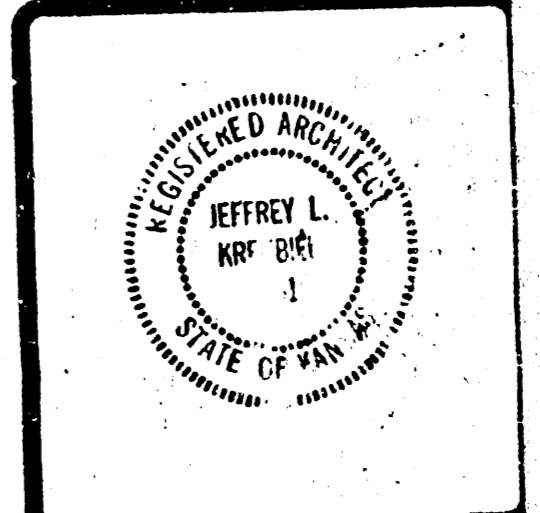

new dealership for
 SCHOLFIELD HONDA
 7017 E. KELLOGG
 wichita, kansas

sheet title
 SITE GRADING

sheet
 SG-1
 of 1 sheets