


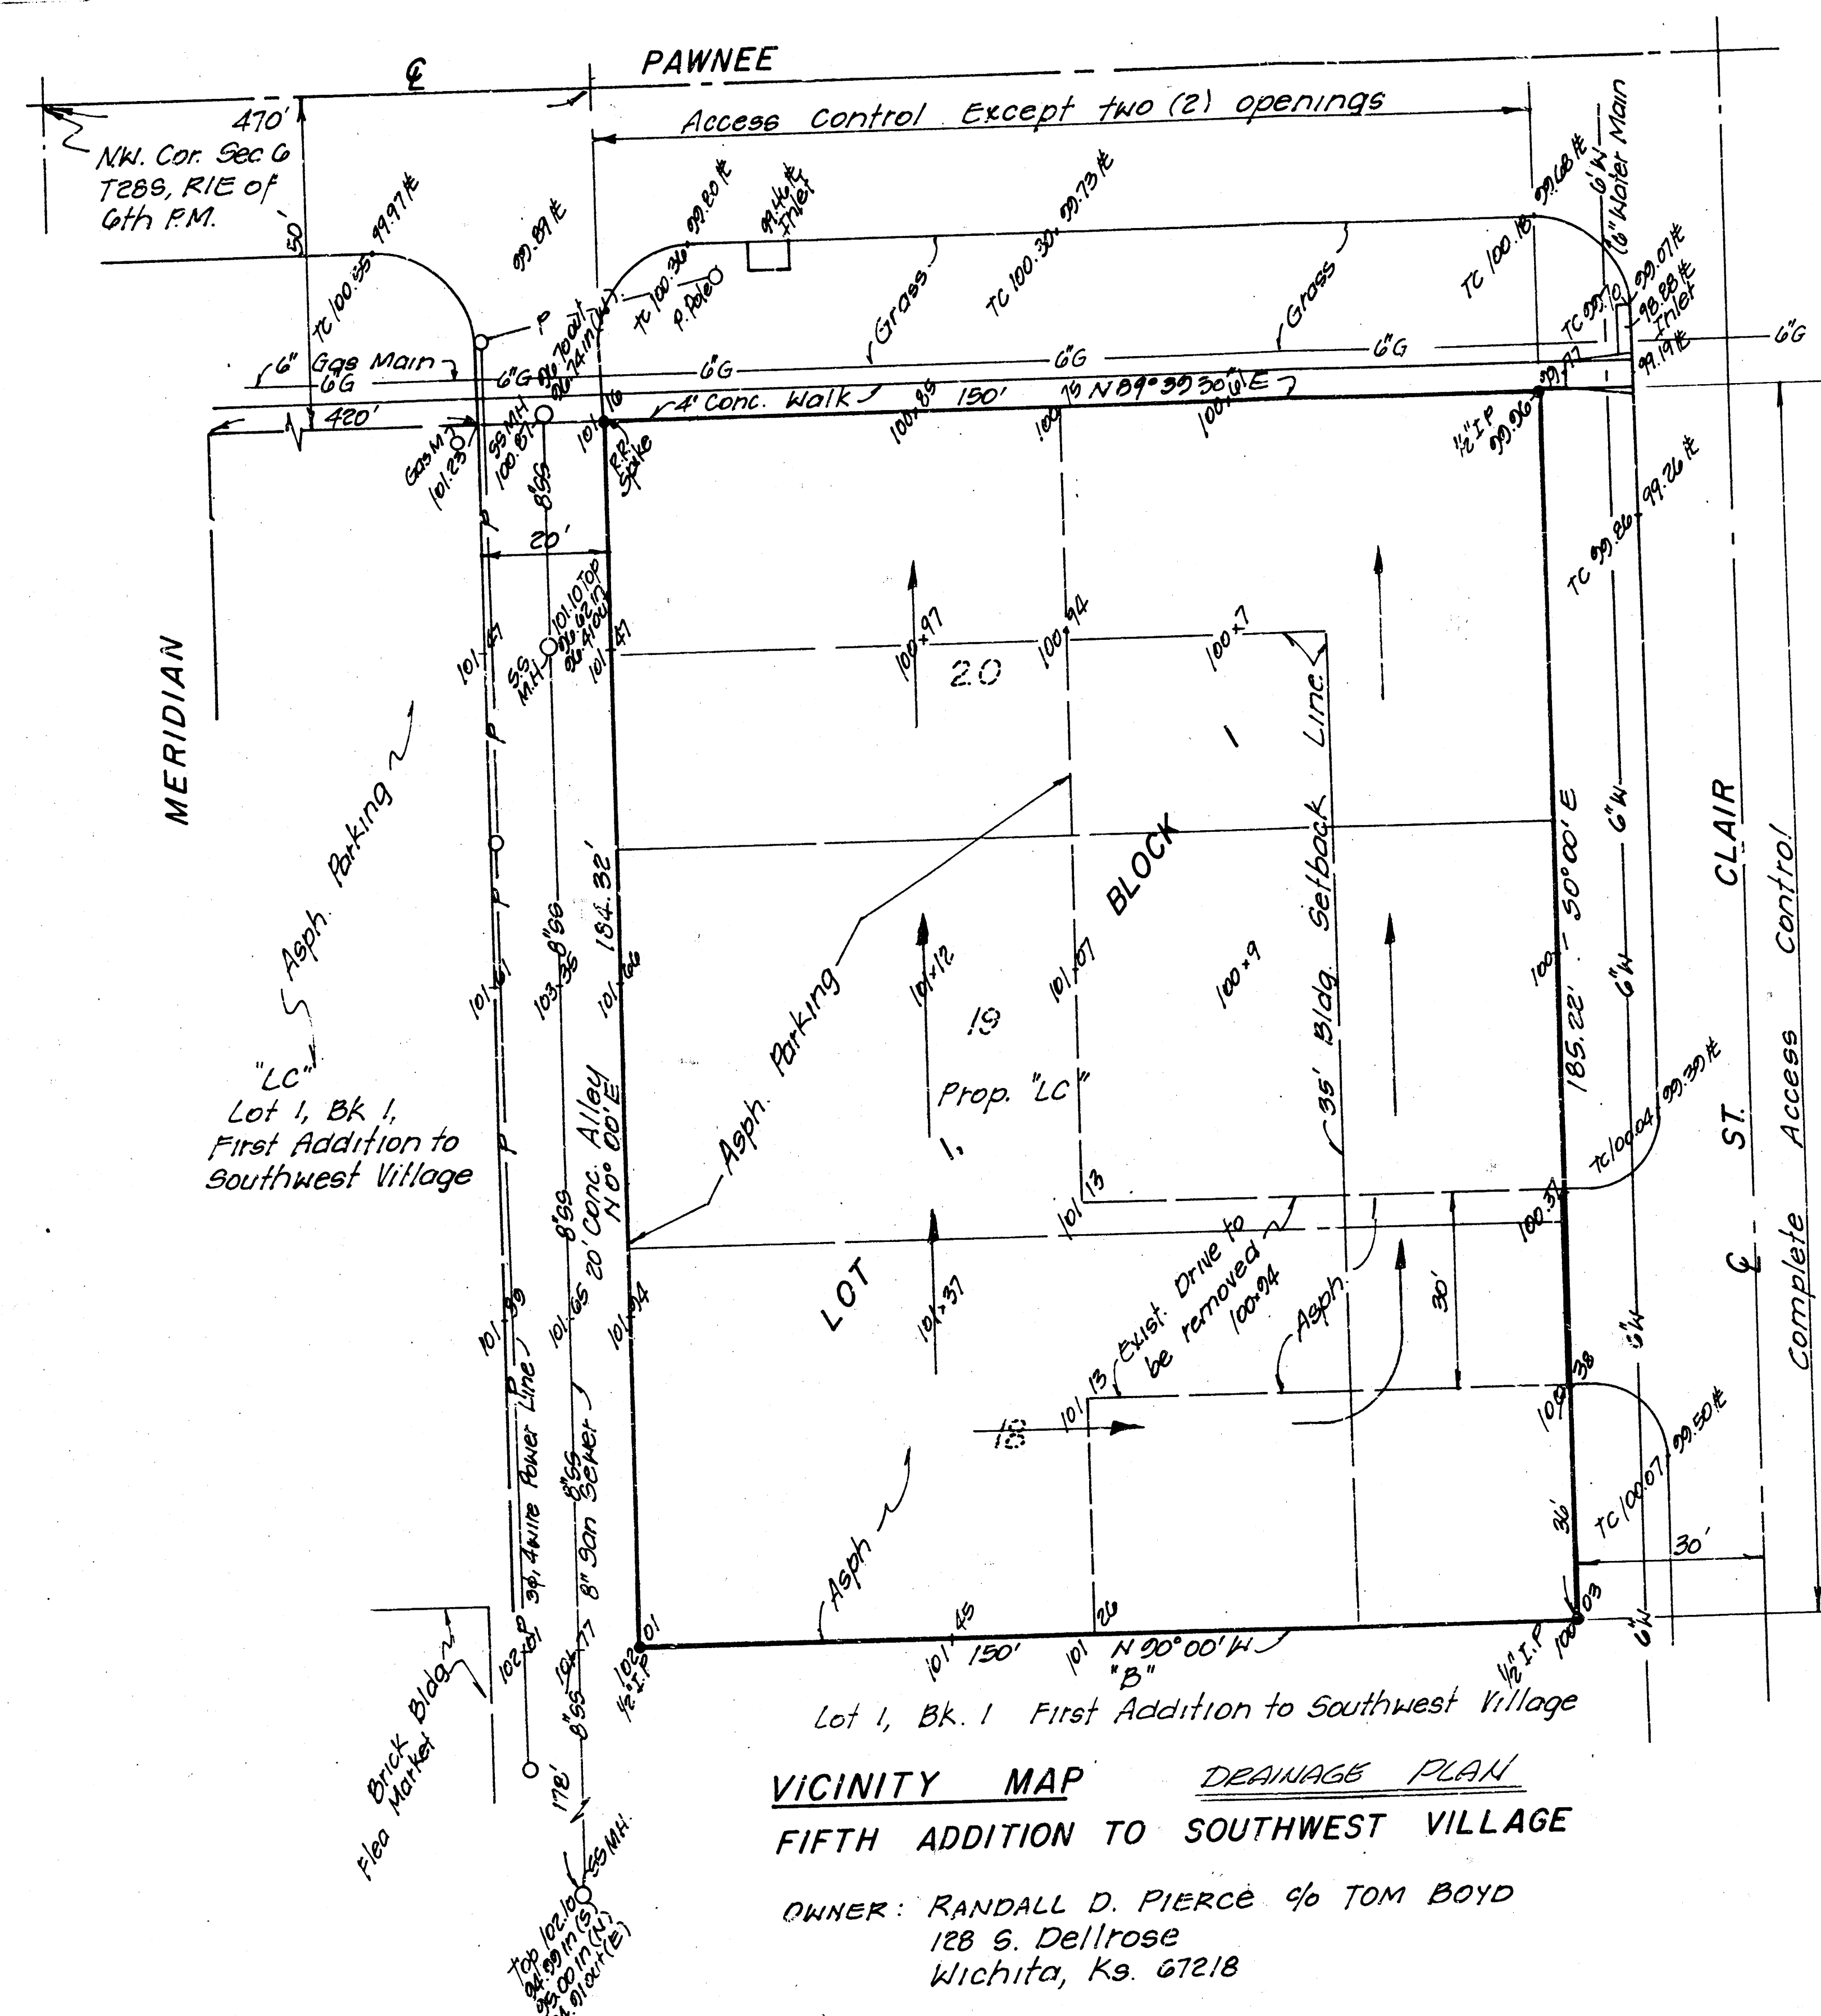

VICINITY MAP DRAINAGE PLAN
FIFTH ADDITION TO SOUTHWEST VILLAGE

OWNER: RANDALL D. PIERCE & TOM BOYD
128 S. Dellrose
Wichita, Ks. 67218

ENGINEER: R.E.C. p.a.
303 S. Topeka
Wichita, Ks. 67202

SCALE 1"=20'

B.M. Chis "D" on S.W. Cor Curb
Inlet @ 50. side Pawnee 150'
West of @ St Clair
Elev. = 100.33 City Datum

Topo: Sep. 1990
Date: Sep. '90

NOTE: THE LOT SHALL BE GRADED TO
DRAIN TO PAWNEE VIA DRAINS, FLUMES,
PRIVATE STORM WATER SEWERS, AND/OR
OTHER APPROVED FACILITIES.

APPROVED
DRAINAGE PLAN