

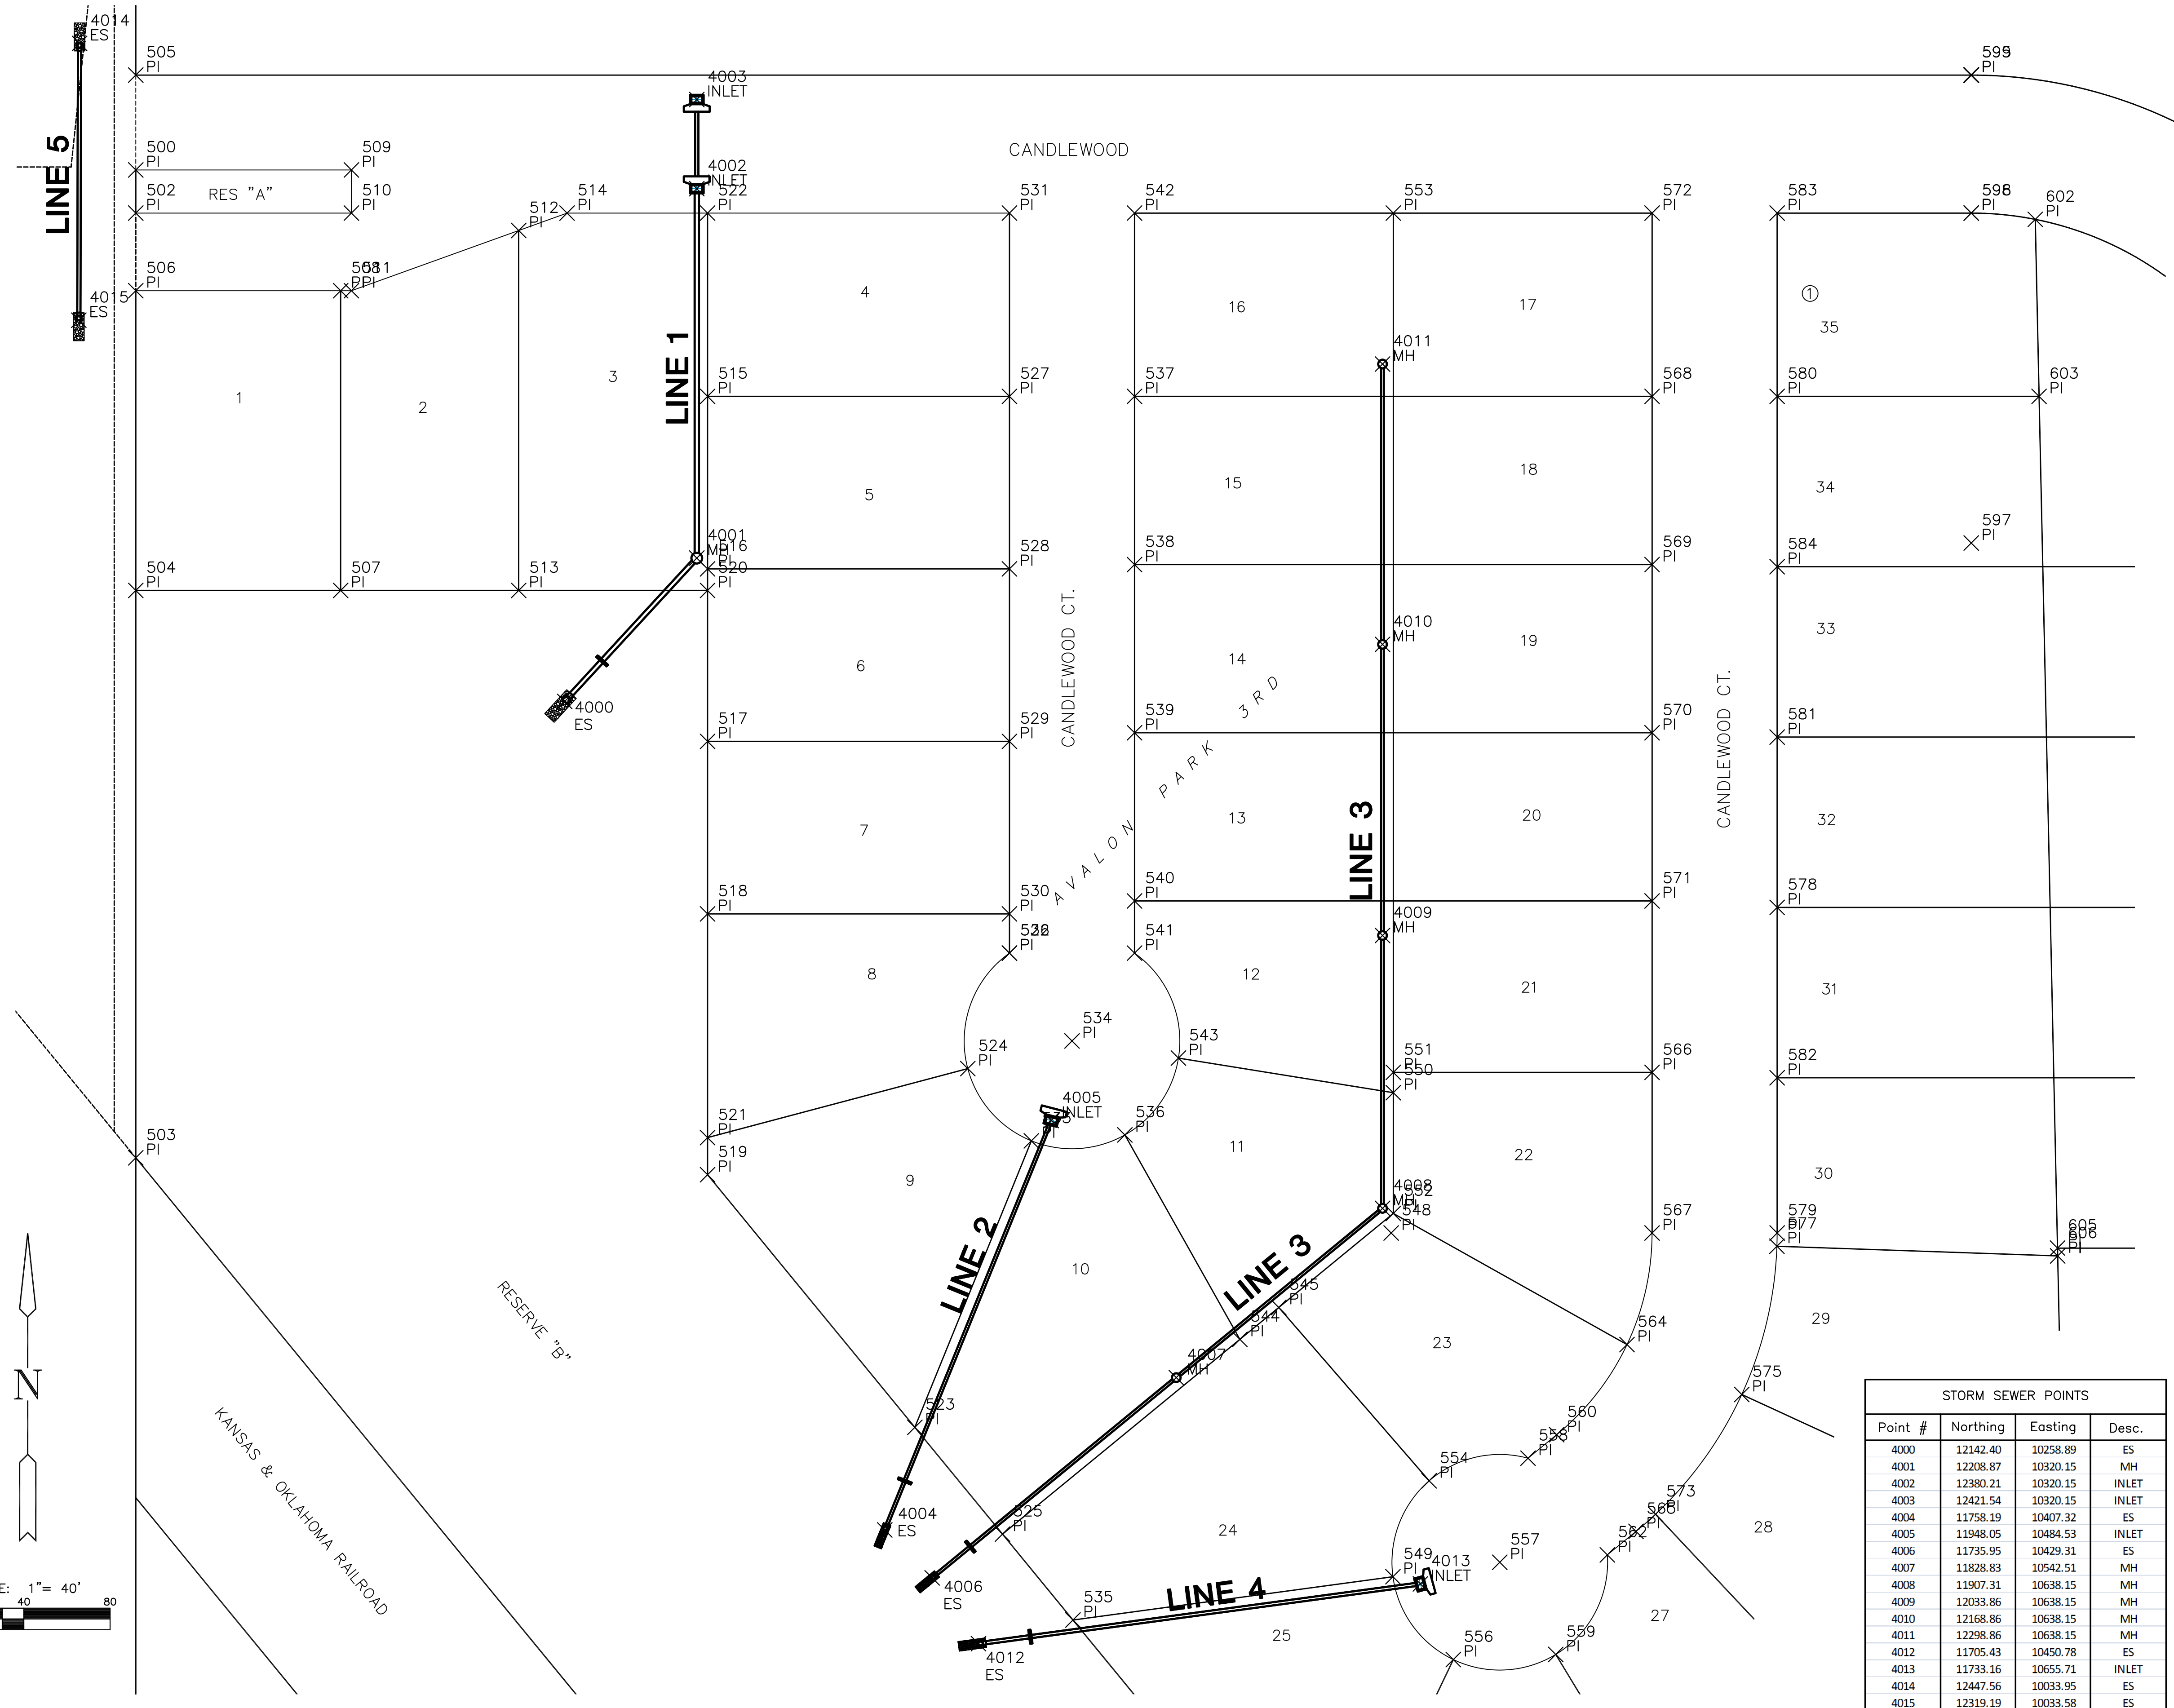


**PAVING AND INCIDENTAL DRAINAGE PLANS FOR
AVALON PARK 3RD ADDITION
PHASE 2**

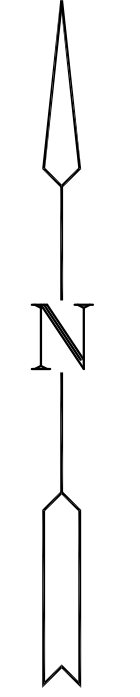

PLAT IRONS			
Point #	Northing	Easting	Desc.
500	12388.88	10060.00	PI
501	12532.88	10060.00	PI
502	12388.88	10060.00	PI
503	11930.75	10060.00	PI
504	12199.87	10060.00	PI
505	12432.88	10060.00	PI
506	12332.88	10060.00	PI
507	12199.87	10155.00	PI
508	12332.88	10155.00	PI
509	12388.88	10160.00	PI
510	12388.88	10160.00	PI
511	12332.88	10160.00	PI
512	12360.80	10237.57	PI
513	12199.87	10237.57	PI
514	12368.87	10260.00	PI
515	12288.87	10325.15	PI
516	12208.87	10325.15	PI
517	12128.87	10325.15	PI
518	12048.87	10325.15	PI
519	11922.90	10325.15	PI
520	12199.87	10325.15	PI
521	11940.12	10325.15	PI
522	12388.87	10325.15	PI
523	11805.76	10421.27	PI
524	11972.13	10445.82	PI
525	11796.23	10461.91	PI
526	12025.67	10465.15	PI
527	12288.87	10465.15	PI
528	12208.87	10465.15	PI
529	12128.87	10465.15	PI
530	12048.87	10465.15	PI
531	12388.87	10465.15	PI
532	12025.67	10465.15	PI
533	11938.63	10475.31	PI
534	11984.94	10484.15	PI
535	11716.40	10494.59	PI
536	11941.37	10518.66	PI
537	12288.87	10523.15	PI
538	12205.87	10523.15	PI
539	12127.87	10523.15	PI
540	12048.87	10523.15	PI
541	12025.67	10523.15	PI
542	12388.87	10523.15	PI
543	11977.00	10543.51	PI
544	11846.56	10571.99	PI
545	11861.36	10590.03	PI
546	10892.31	10603.07	PI
547	11573.77	10611.63	PI
548	11895.88	10642.15	PI
549	11736.48	10642.97	PI
550	11960.95	10643.15	PI
551	11970.37	10643.15	PI
552	11904.94	10643.15	PI
553	12388.87	10643.15	PI
554	11780.96	10659.76	PI
555	11512.44	10661.96	PI
556	11698.07	10670.97	PI
557	11748.18	10692.52	PI
558	11791.44	10705.61	PI
559	11700.45	10718.47	PI
560	11802.34	10718.90	PI
561	11568.07	10729.76	PI
562	11746.60	10742.40	PI
563	11406.31	10749.04	PI
564	11844.15	10751.53	PI
565	11757.51	10755.69	PI
566	11970.37	10763.15	PI
567	11895.88	10763.15	PI
568	12288.87	10763.15	PI
569	12205.87	10763.15	PI
570	12127.87	10763.15	PI
571	12048.87	10763.15	PI
572	12388.87	10763.15	PI
573	11765.46	10764.75	PI
574	11605.89	10775.85	PI
575	11821.00	10804.73	PI
576	11016.05	10810.56	PI
577	11889.74	10821.04	PI
578	12046.87	10821.15	PI
579	11895.88	10821.15	PI
580	12288.87	10821.15	PI
581	12125.87	10821.15	PI
582	11967.87	10821.15	PI
583	12388.87	10821.15	PI

STORM SEWER POINTS			
Point #	Northing	Easting	Desc.
4000	12142.40	10258.89	ES
4001	12208.87	10320.15	MH
4002	12380.21	10320.15	INLET
4003	12421.54	10320.15	INLET
4004	11758.19	10407.32	ES
4005	11948.05	10484.53	INLET
4006	11735.95	10429.31	ES
4007	11828.83	10542.51	MH
4008	11907.31	10638.15	MH
4009	12033.86	10638.15	MH
4010	12168.86	10638.15	MH
4011	12298.86	10638.15	MH
4012	11705.43	10450.78	ES
4013	11733.16	10655.71	INLET
4014	12447.56	10033.95	ES
4015	12319.19	10033.58	ES

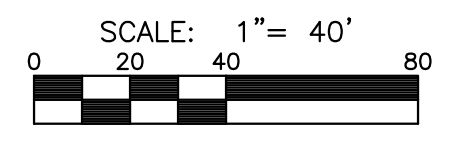

PLOTTED: Tuesday, January 04, 2011 @ 10:58AM

J:\PROJECTS\2010\10228 AVALON PARK\ADD\CADD\SW\10228_BM.DWG

BUBBLE MAP
SHEET TITLE
10228
PROJECT NUMBER

DFL / JWC / GJA
DESIGNED DRAWN CHECKED

ISSUED
January 2011

REVISED

SHEET NO.
21 of 35