
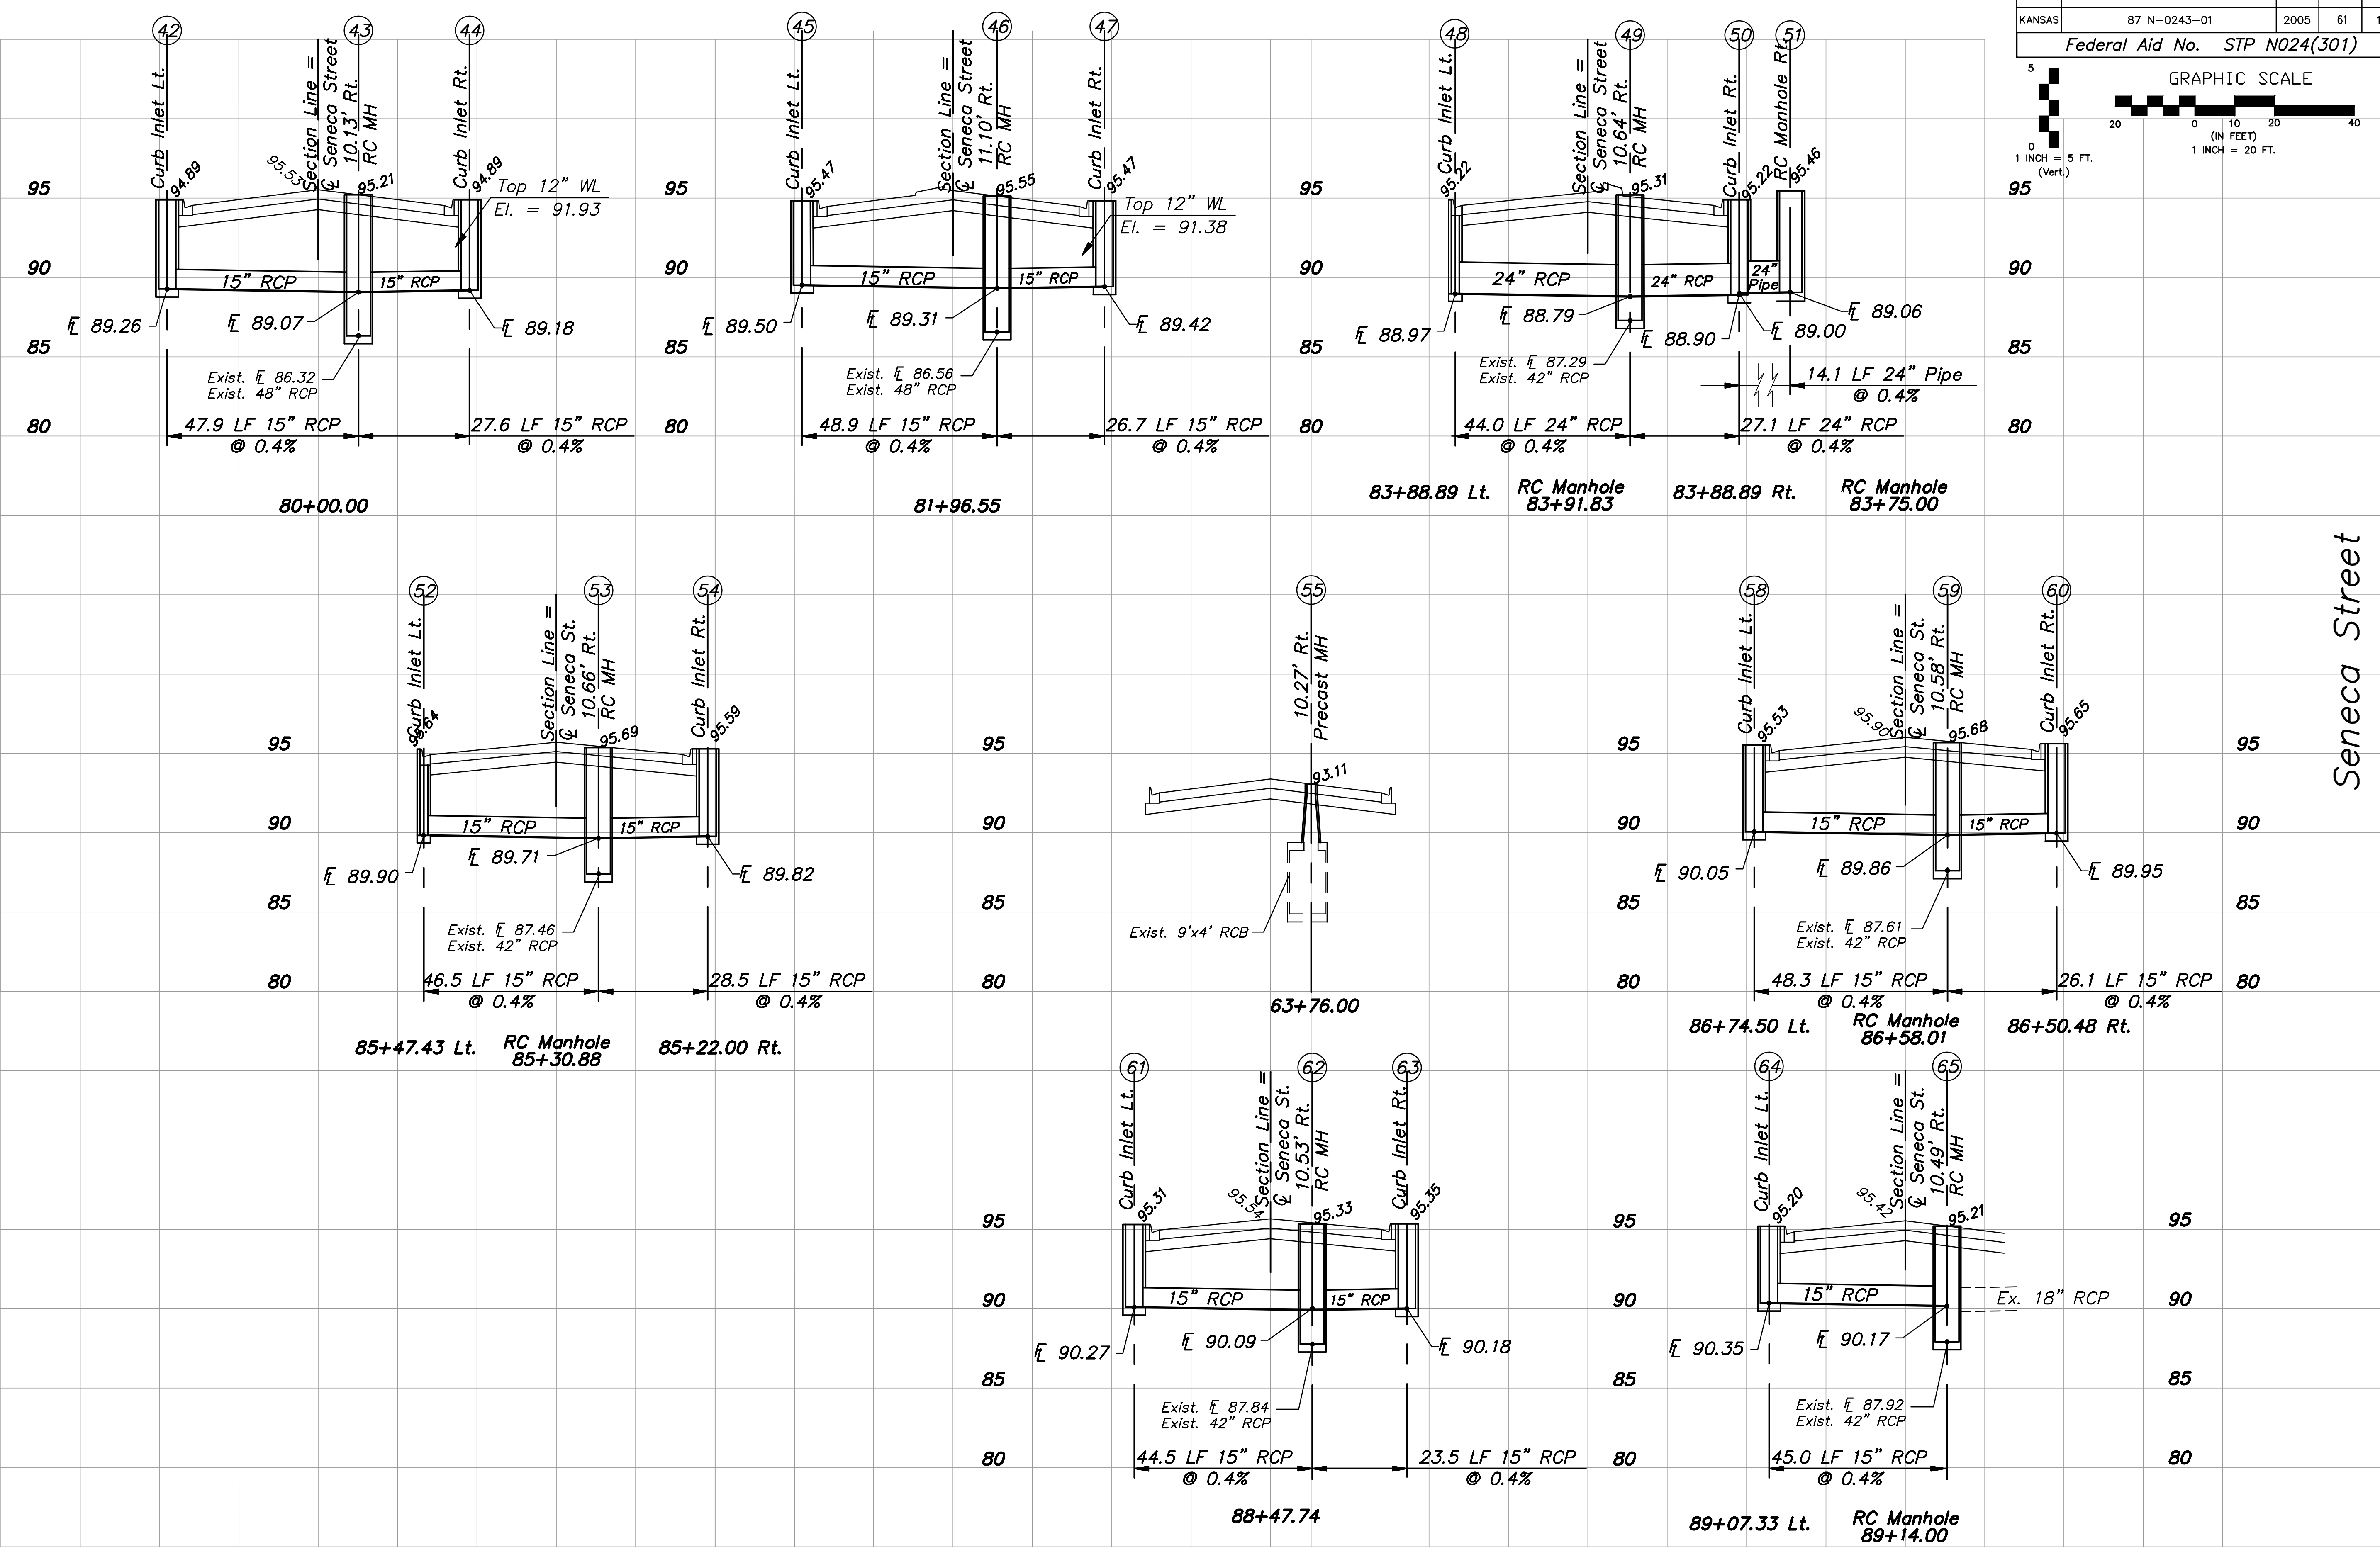


STATE	PROJECT NO.	YEAR	SHEET NO.	TOTAL SHEETS
KANSAS	87 N-0243-01	2005	61	169
Federal Aid No. STP N024(301)				

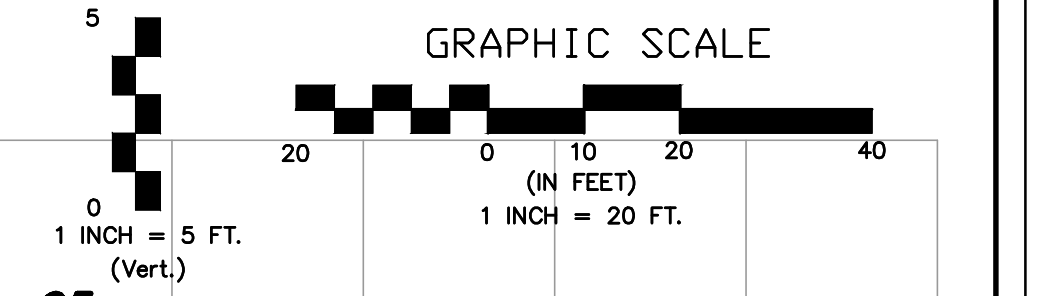

Seneca Street

No.	Date	By	Approved	Revision

SENECA STREET
 1-235 TO 31ST STREET
CITY OF WICHITA, KANSAS
 STORM SEWER PLAN AND PROFILE
 CROSS ROAD PROFILES

POE & ASSOCIATES, INC.
 CONSULTING ENGINEERS
 5940 E. Central, Suite 200 | Wichita, KS
 67208-4242
 Phone: 316/685-4114 | FAX: 316/685-4444

Engineer: P. FERGUSON Designer: J. UNRUH	Sheet: 61 of 169 KDOT Job No.: 87 N-0243-01 Job No.: 1794 Date: JANUARY 2010
---	---