

STATE	PROJECT NO.	YEAR	SHEET NO.	TOTAL SHEETS
KANSAS	87 N-0203-01	2003	38.005	48

GENERAL NOTES

The delineators shall be spaced on 60 m centers, except through curves of radius less than 580 m and along ramps and ramp tapers where the spacing shall be on 30 m centers. Delineators should be installed back to back when used on 810 mm median barrier for two-way roadways.

The flat sheet sign blank shall be made of the aluminum alloy and thickness shown.

The 76 mm x 200 mm delineator sign face shall be covered with high performance white retroreflective sheeting. The 125 mm x 125 mm delineator sign face shall be covered with high performance yellow retroreflective sheeting.

The type of adhesive for reflective sheeting shall be heat activated or pressure sensitive.

The 83 mm diameter white or yellow button delineator shall comply with the KDOT Standard Specifications.

The delineator bracket shall be fabricated from aluminum in the thickness and sizes shown. The material for the brackets shall comply with the Standard Specifications. All holes for mounting the delineator to the bracket shall be 10 mm diameter. The holes for mounting the bracket to the barrier shall be 11 mm diameter. All burrs and sharp edges shall be smoothed off. The brackets shall not be fabricated by the use of welding.

All items of the fastening accessories shall be Zinc or Cadmium plated.


The machine screws, nuts, and washers used to fasten the delineator to the bracket shall comply with the Standard Specifications.

Only one type of delineator shall be used on any project. The type of delineator (flat sheet or button) used on the project shall be as directed by the Engineer.


All work and materials required for the installation of the delineators shall be Subsidiary to the bid item "Traffic Control".

When delineators are installed on median or roadside barriers approaching a bridge, they shall be installed on the bridge rail in accordance with the spacing and details on this sheet.


The color of delineation (white or yellow) shall match the color of the pavement marking edge line.

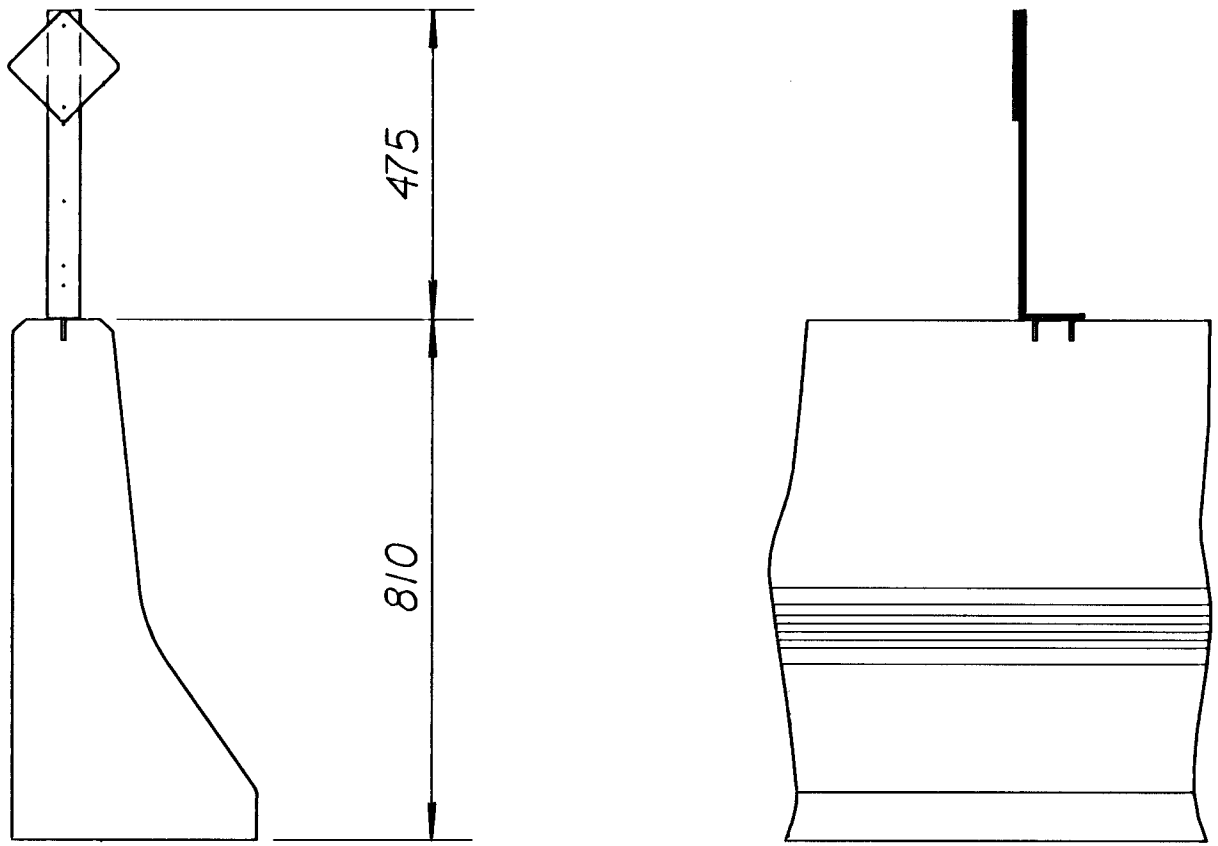

TYPICAL MOUNTING DETAIL

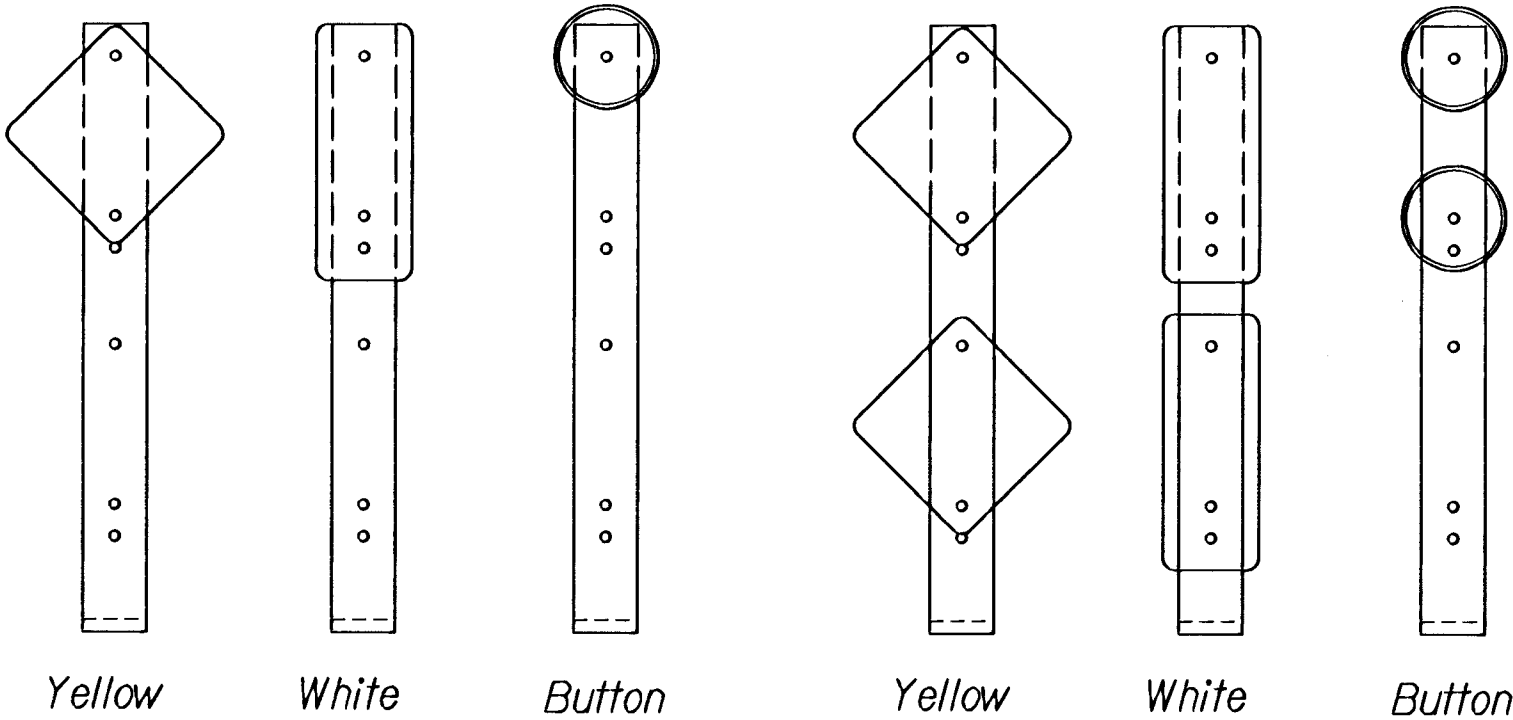


TYPE "A" TYPE "B"
DELINEATOR POSITION DETAILS

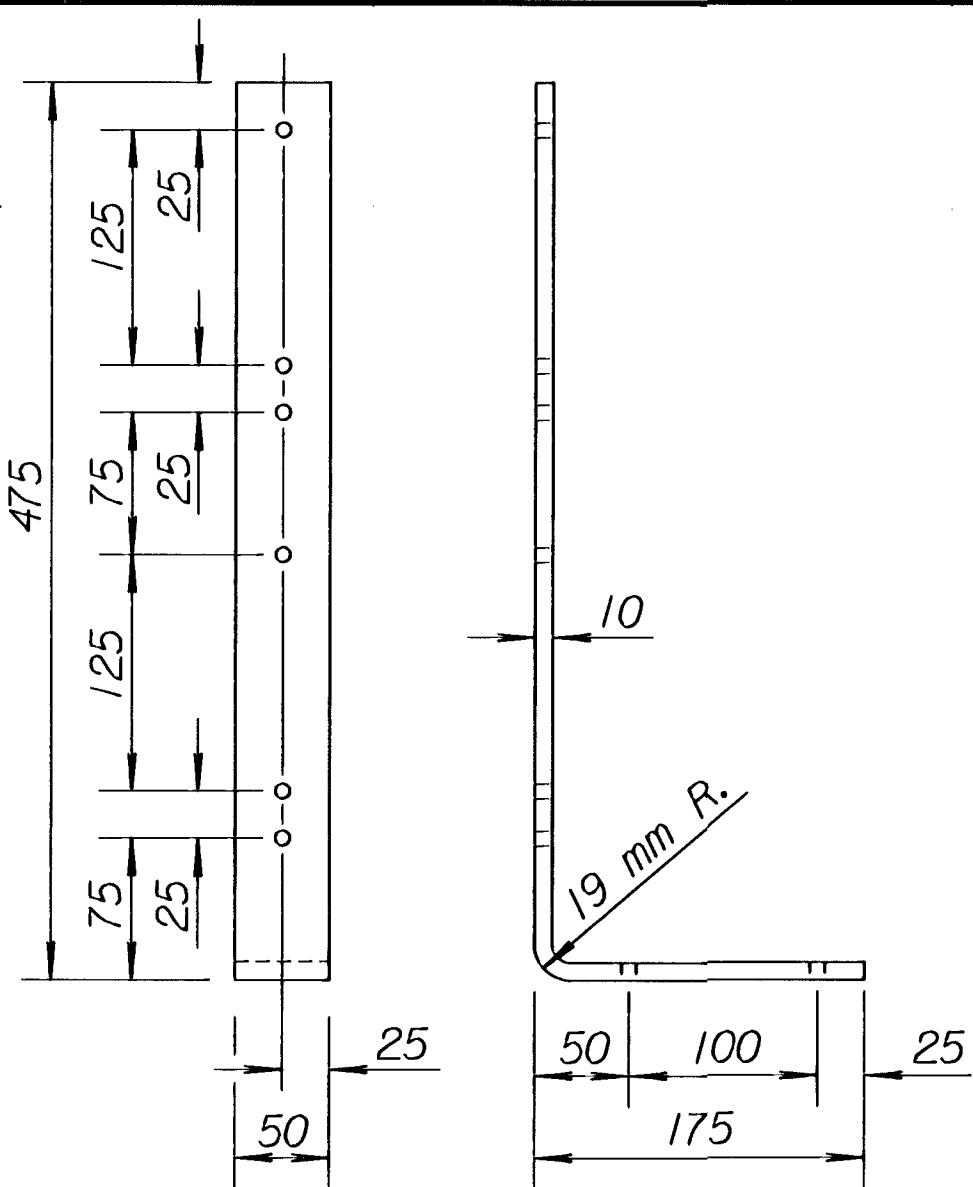


DELINEATOR BRACKET DETAILS


DESIGN DETAILS FOR DELINEATION ON 810 mm CONCRETE SAFETY BARRIER SECTION

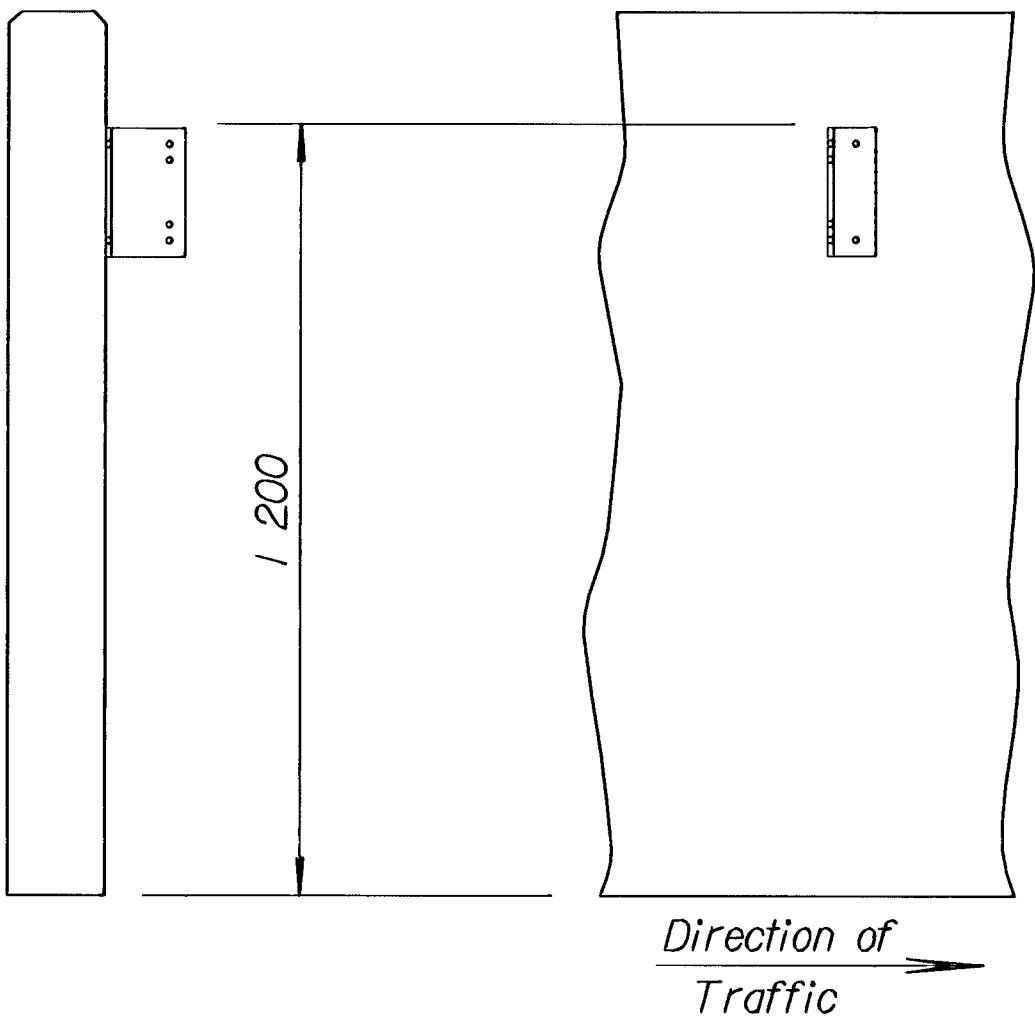

TYPICAL MOUNTING DETAIL FOR
RETAINING WALL SECTION

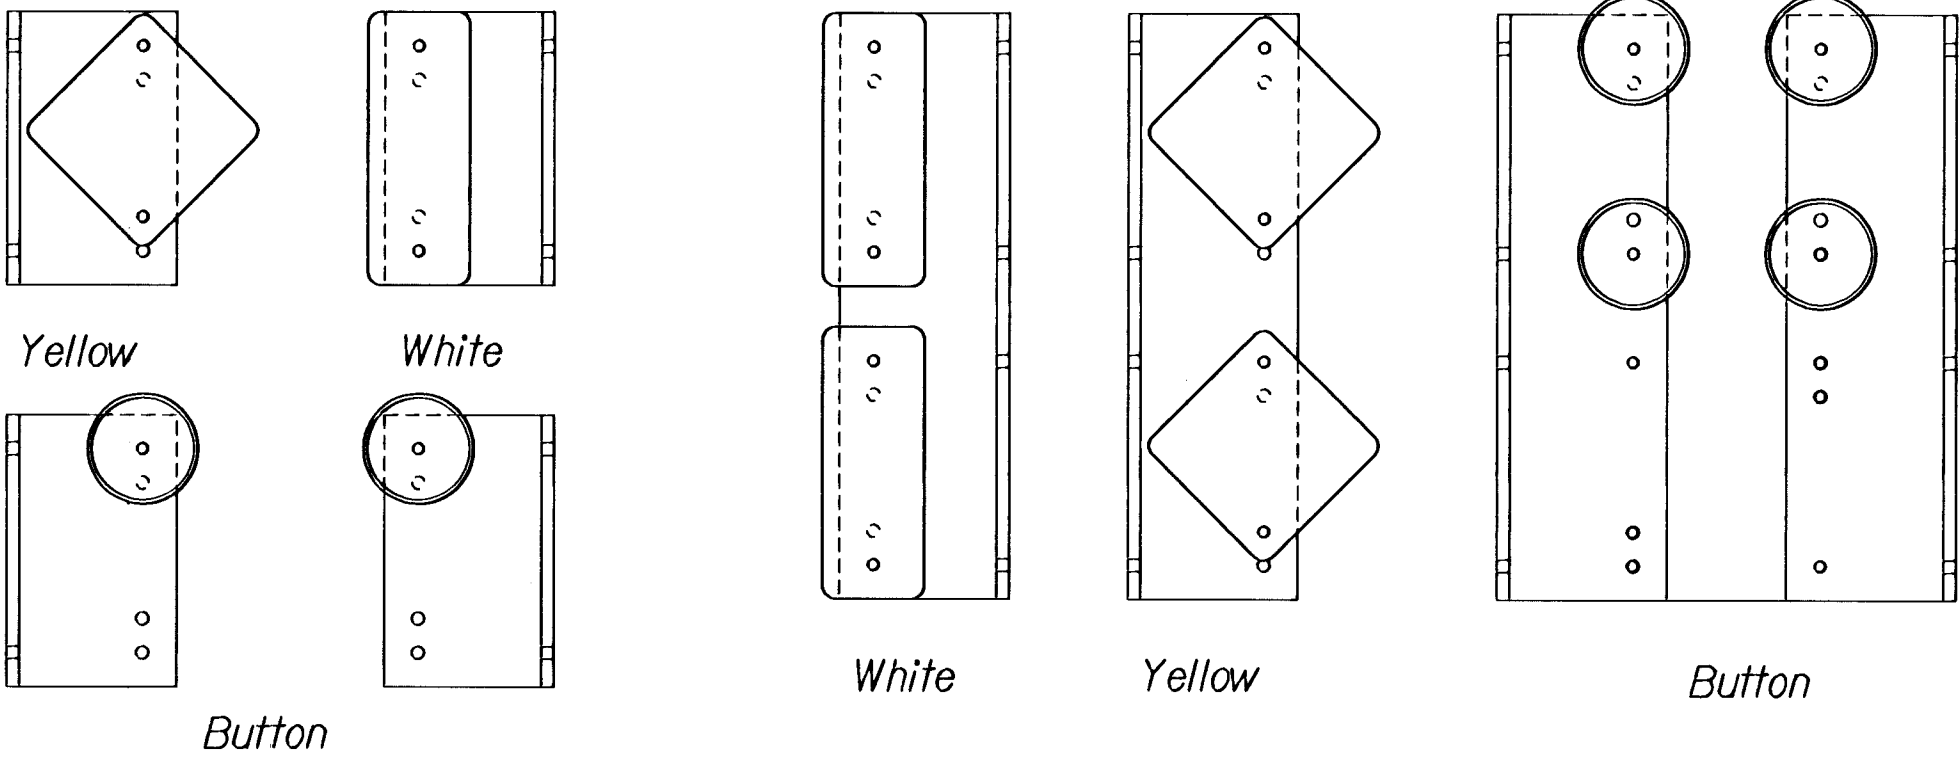


TYPE "A" TYPE "B"
DELINEATOR POSITION DETAILS

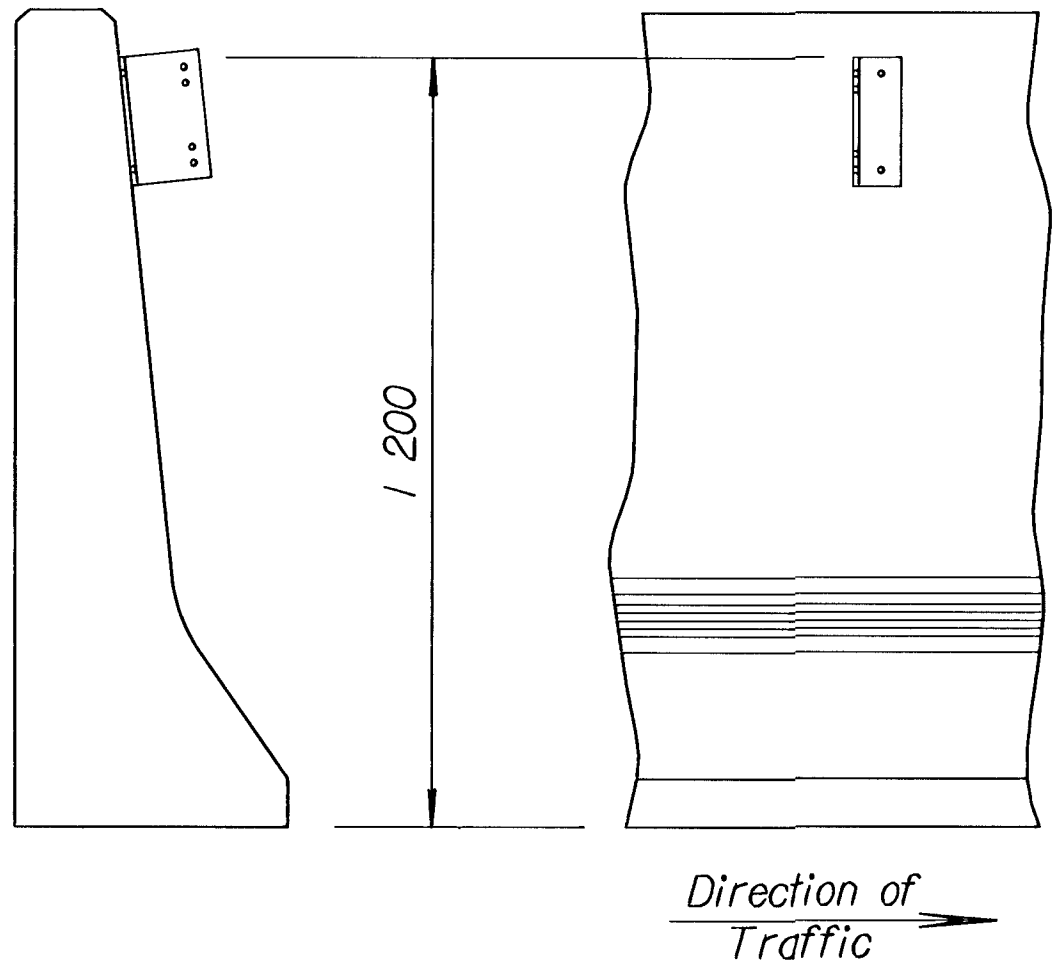


TYPICAL MOUNTING DETAIL


DESIGN DETAILS FOR DELINEATION ON RETAINING WALL & 1300 mm CONCRETE SAFETY BARRIER SECTION

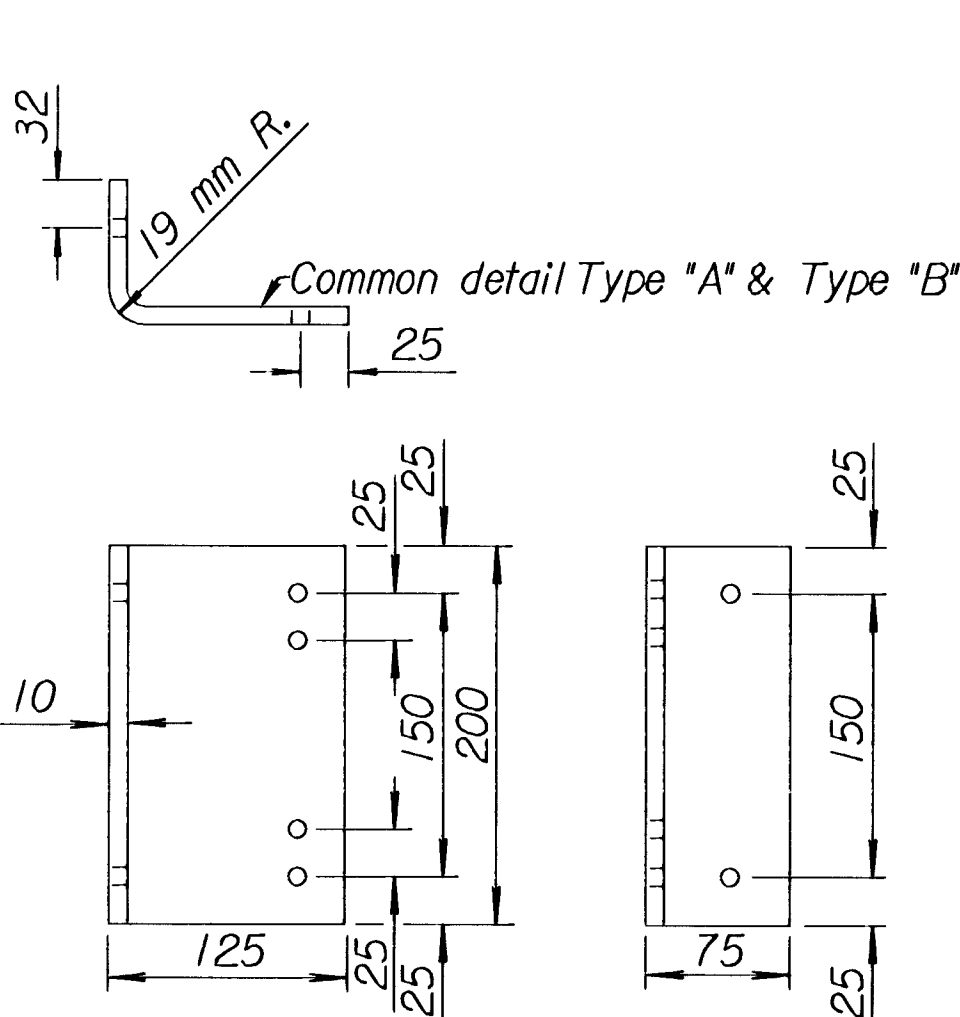

TYPE "A"
DELINEATOR BRACKET DETAILS

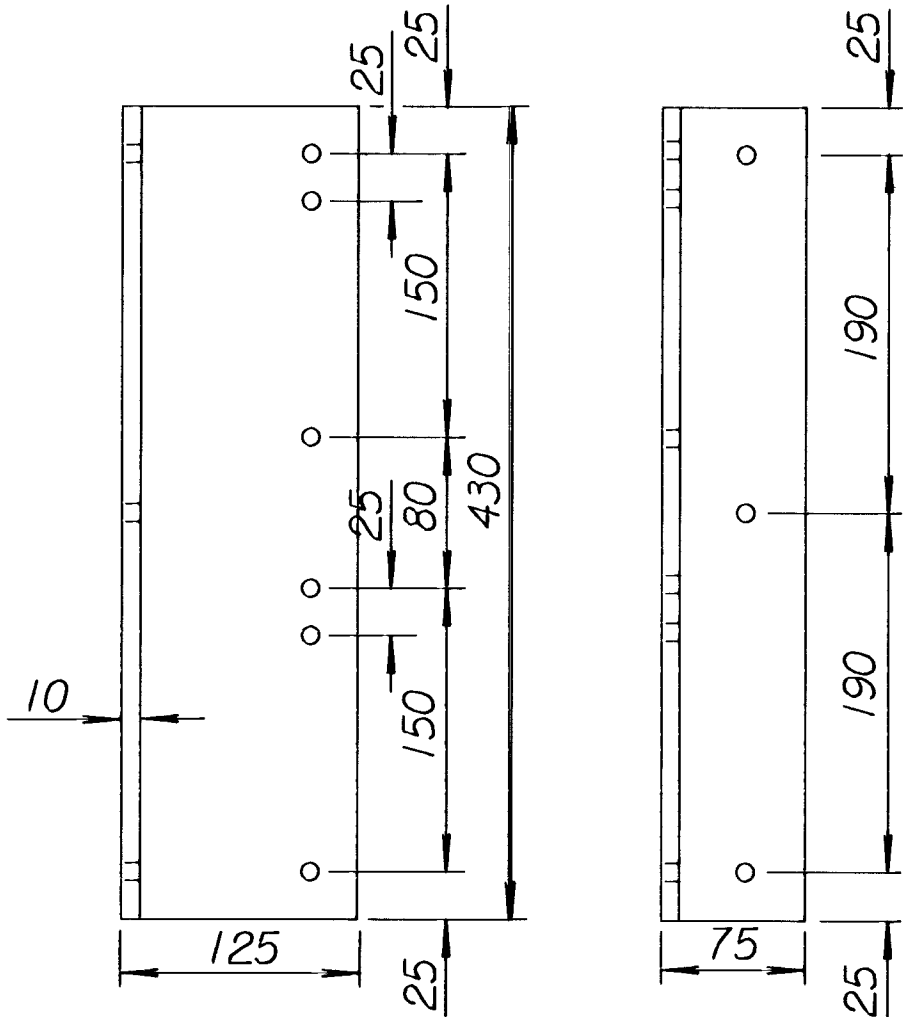


TYPE "B"
DELINEATOR BRACKET DETAILS

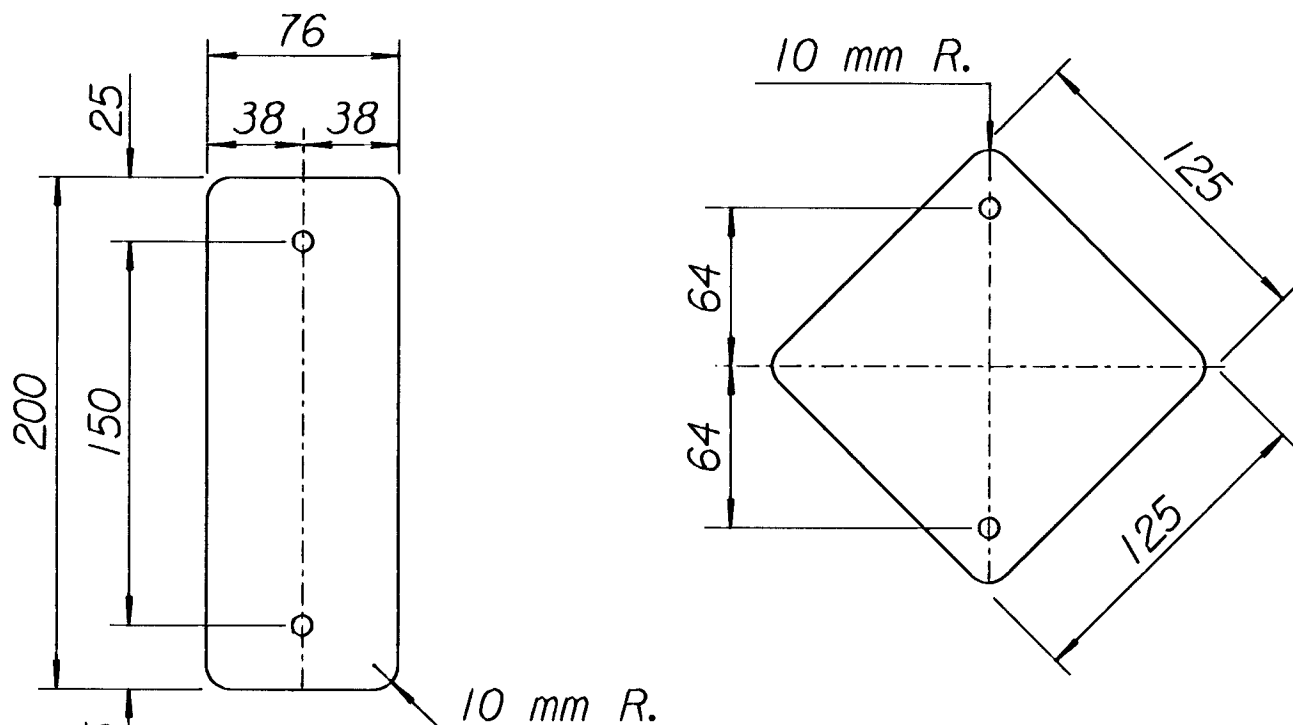

NOTE: The aluminum sign blanks are to be ASTM B-209(H), Alloy 6061-T6, or 5154-H38, or 5052-H38. The aluminum sign blank shall be 1 mm thick. Both faces and all cut edges of sign to be degreased and etched. All holes shall be 8 mm diameter.


FLAT SHEET SIGN BLANK DETAILS

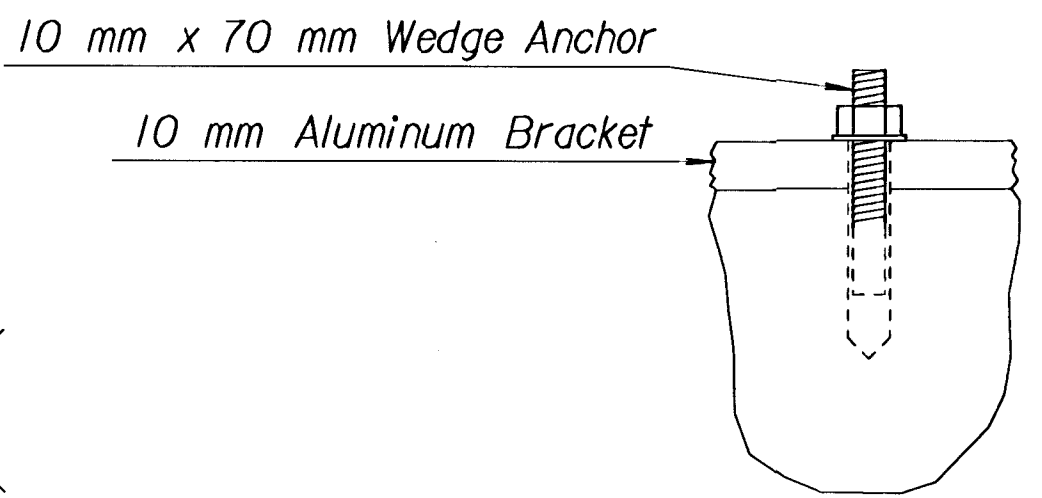


DETAILS FOR ATTACHING BRACKETS
TO SAFETY BARRIER

Road Type	Right Edge Delineator	Left Edge Delineator
Main Line	Type "A" White	Type "A" Yellow
Acceleration Lane	Type "B" White	Type "B" Yellow
Deceleration Lane	Type "B" White	Type "B" Yellow
Ramp	Type "A" White	Type "A" Yellow

PATTERN OF DELINEATION

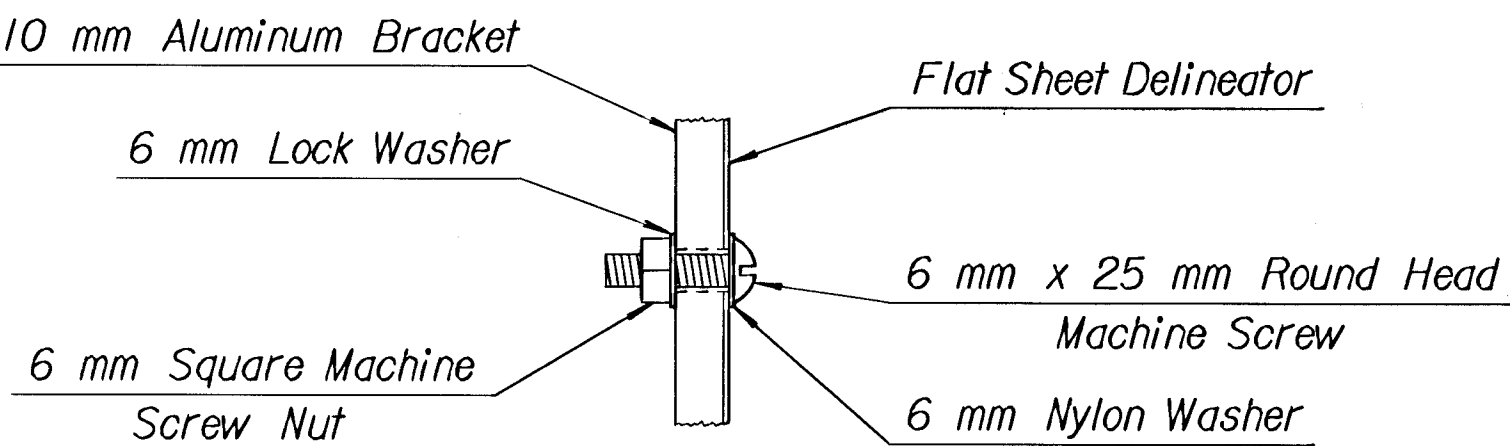

FLAT SHEET DELINEATOR MOUNTING

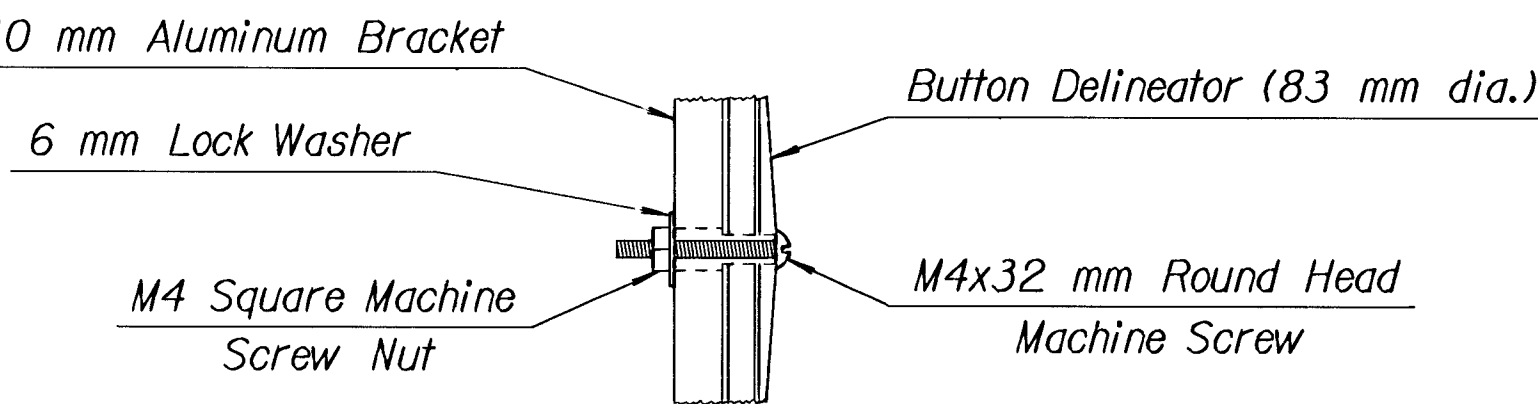

BUTTON DELINEATOR MOUNTING

DETAILS FOR ATTACHING
DELINEATORS TO BRACKETS

3				
2				
1	2-26-03	Revised layout and details.	S.W.K.	J.O.B.
NO.	DATE	REVISIONS	BY	APP'D
KANSAS DEPARTMENT OF TRANSPORTATION				
DESIGN DETAILS FOR DELINEATION ON CONCRETE SAFETY BARRIER				
RD649-SI				
FHWA APPROVAL 6-4-03 APPROVED James O. Brewer				
DESIGNED	DETAILED	QUANTITIES	TRACED	Bowser
DESIGN CK.	DETAIL CK.	QUAN. CK.	TRACE CK.	KING