



J:\PROJECTS\2016\1601010151_Mt. Vernon and Hillside_IL\16010151_CADD\SHS\06_CIVIL\GRID\16010151-G01.DWG
 PLOTTED: Tuesday, April 16, 2019 @ 04:07PM

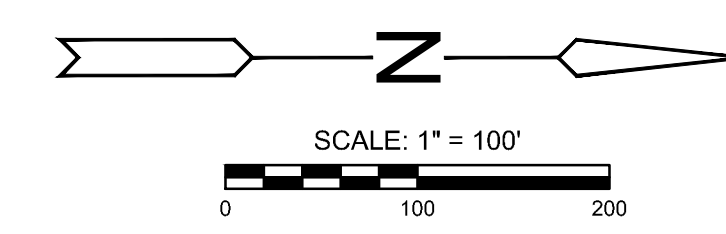

- LEGEND**
- 4.1 = Drainage Basin Number
 - = Drainage Basin Boundary
 - 4.1 = Inlet Number
 - E = Existing Inlet
 - = Direction of Flow
 - 2.02 = Drainage Basin Area (Acres)
 - = Proposed or Existing Storm Sewer
 - - - = Channel Flow Line
 - △ HP = High Point/Low Point

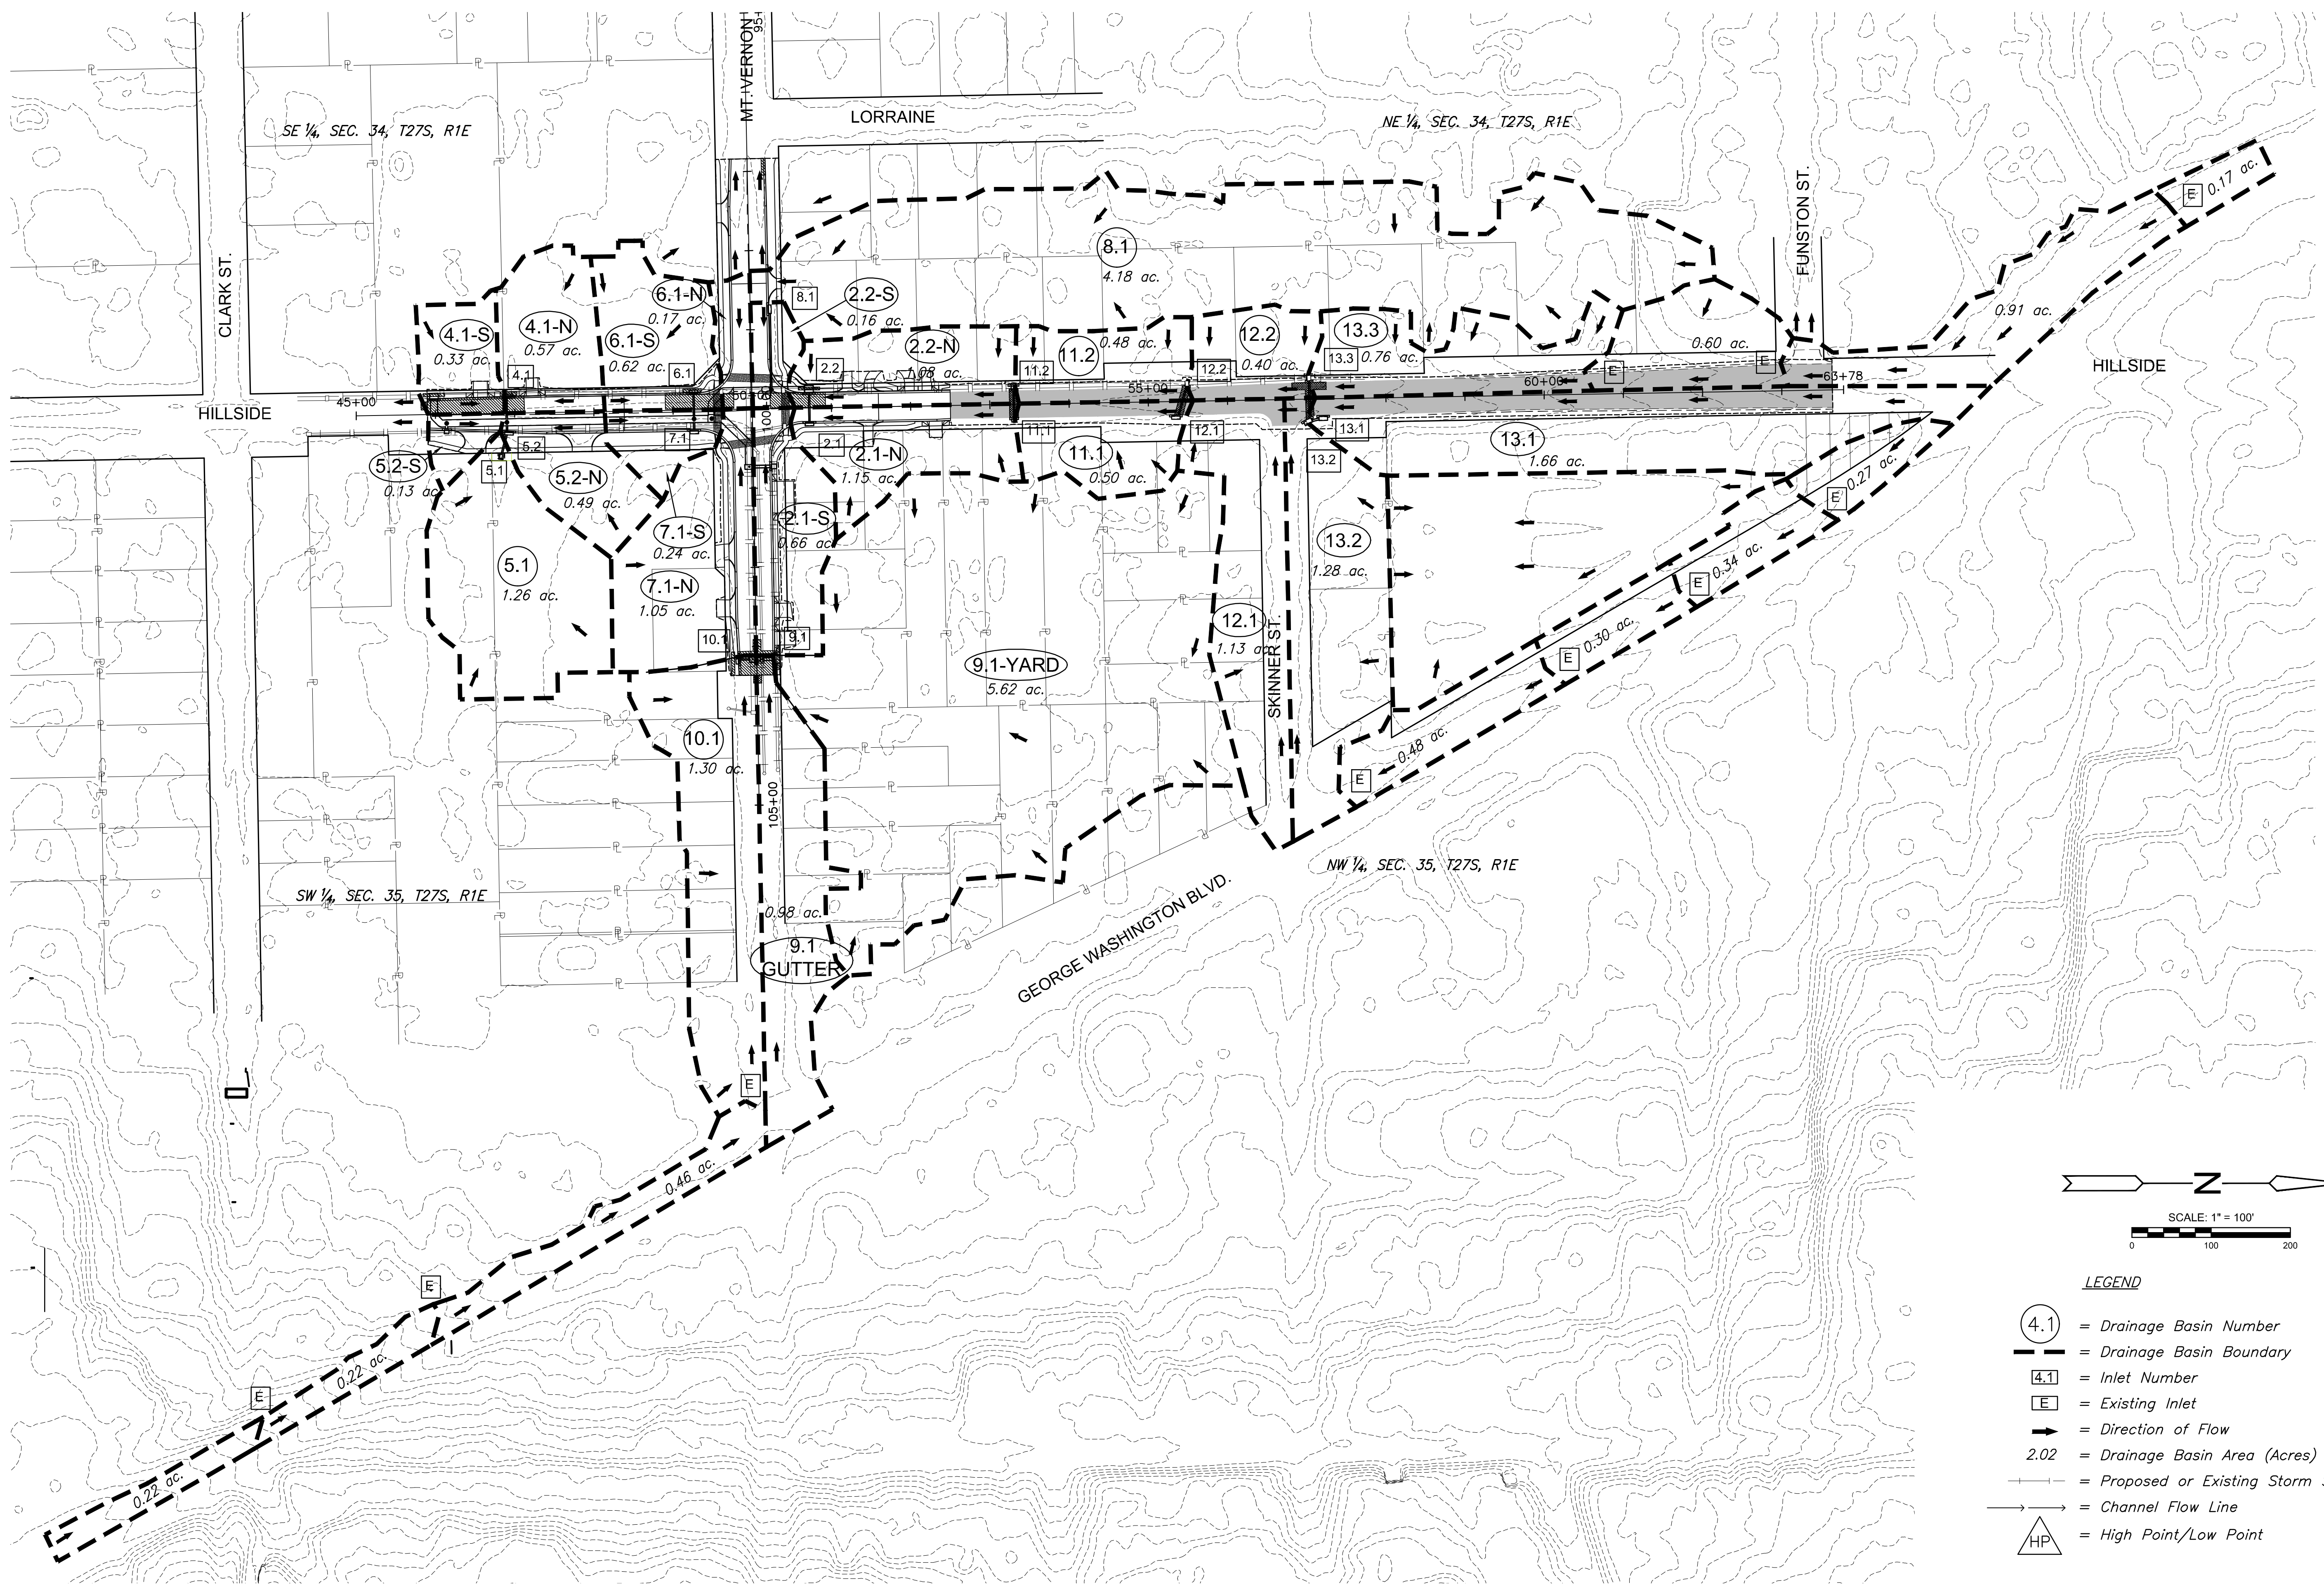

STREET IMPROVEMENTS FOR
MT. VERNON & HILLSIDE INTERSECTION
 PAVING PLANS

©2019
 MKEC Engineering
 All Rights Reserved
 www.mkec.com
 These drawings and their contents, including, but not limited to, all concepts, designs, & ideas are the exclusive property of MKEC Engineering (MKEC), and may not be used or reproduced in any way without the express consent of MKEC.

DRAINAGE MAP

PROJECT NO.	472-85286	
DATE	DATE	
SCALE	1"=100'	
DESIGNED	DRAWN	CHECKED
JRA	WNJ	JRA
NO.	REVISION	DATE
SHEET NO.		
91 OF 101		