




FHWA REGION NO.	STATE	PROJECT NO.	YEAR	SHEET NO.	TOTAL SHEETS
7	KANSAS	472-83537	2003	28	73

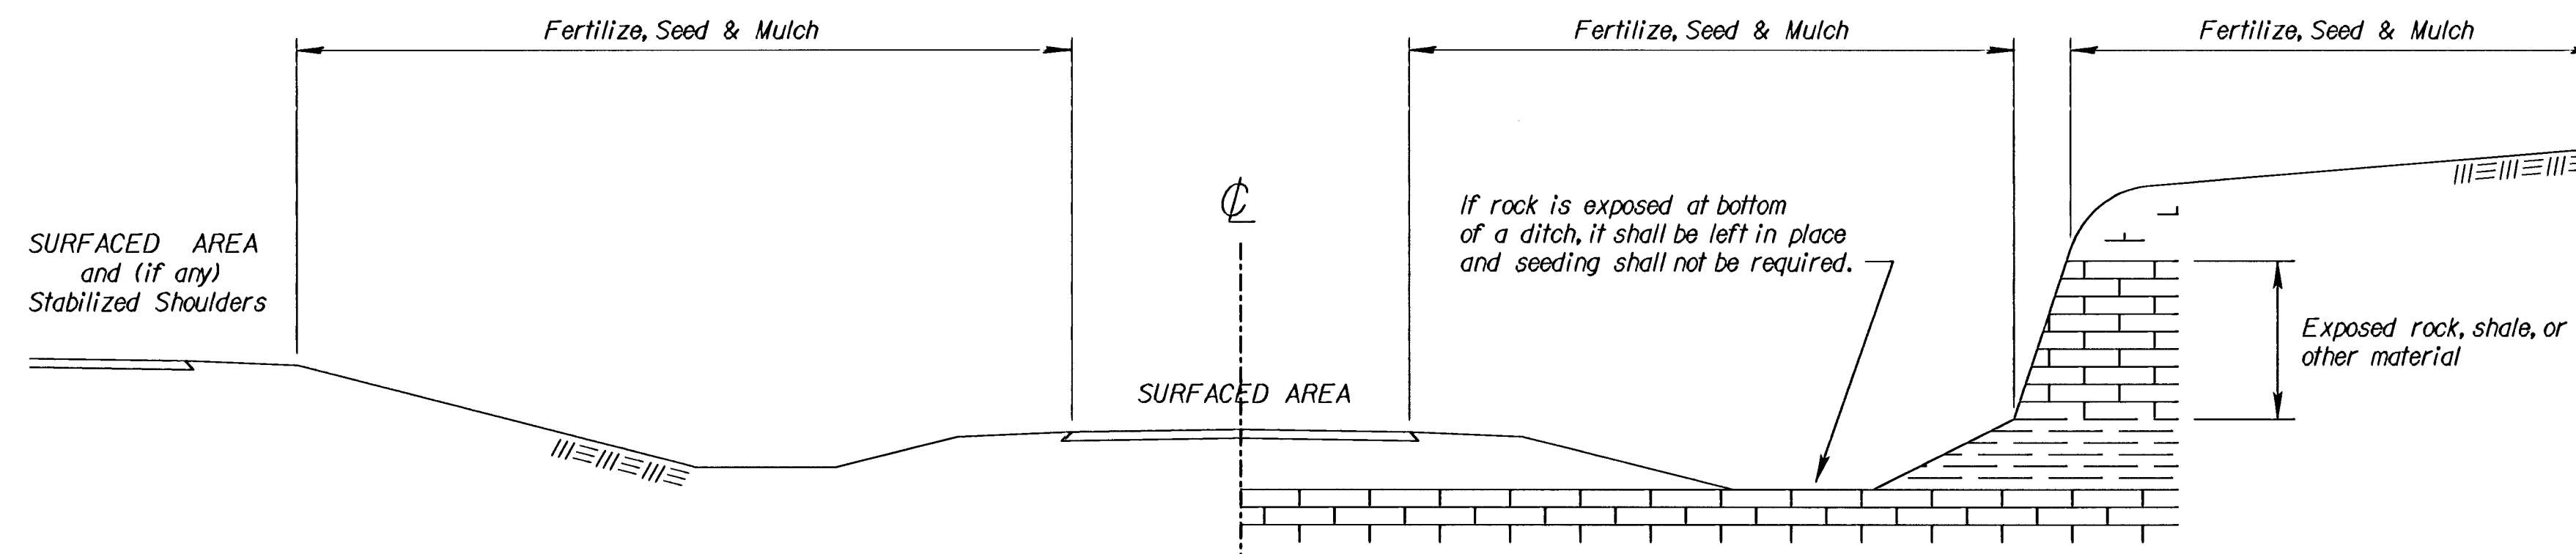

RAMP CUT SECTION

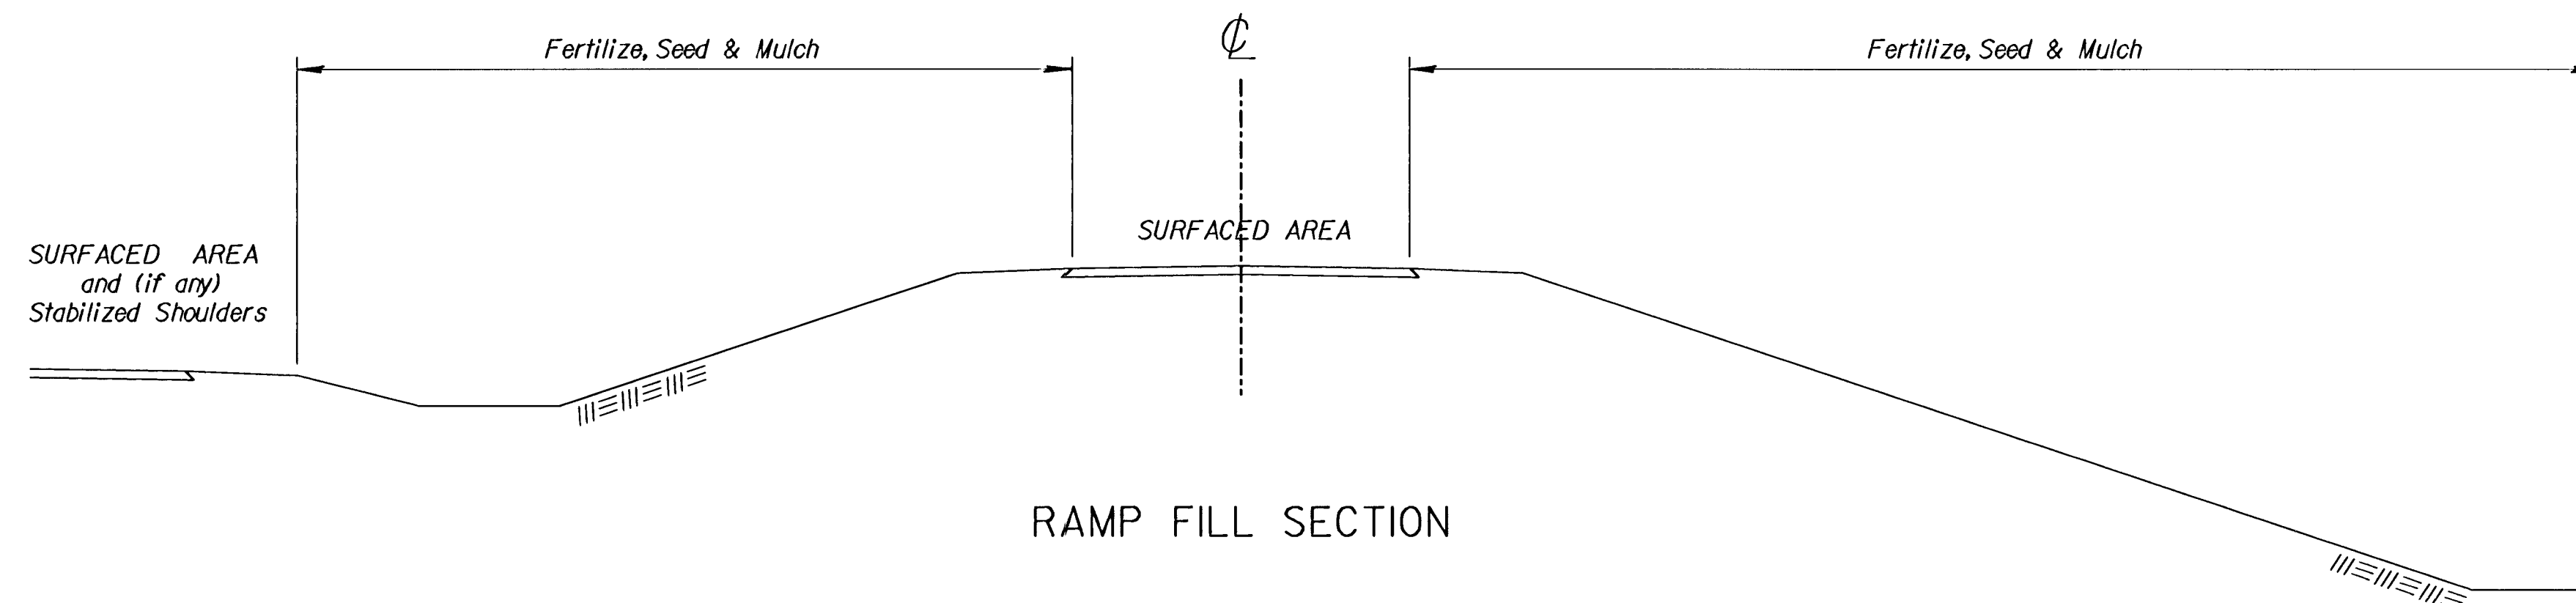

RAMP FILL SECTION

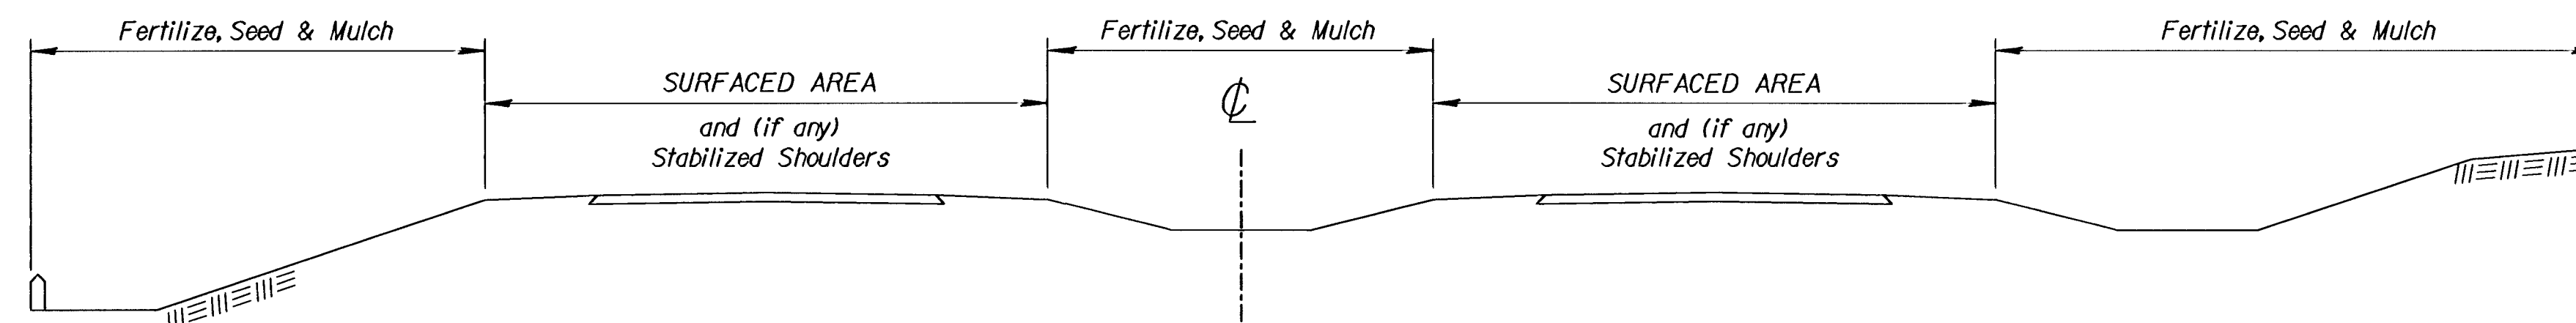

FILL SECTION

CUT SECTION

TYPICAL SECTION -- DUAL PAVEMENT

SEEDING PERIODS	
COOL SEASON	WARM SEASON
February 15 to April 20 and August 15 to Sept. 30	November 15 to June 1
SPECIES	SPECIES
Bluegrasses	Bluestems
Bromegrasses	Buffalograss
Canada Wildrye	Eastern Canadagrass
Fescues	Foxtail Millet
Ryegrasses	Gramas
Wheatgrasses	Indiangrass
Reed Canarygrass	Lovegrasses
	Switchgrass
	Wildflower Mixes
When "Cool Season" species are mixed with "Warm Season" species, in areas of 2 hectares or more, the mixture shall be seeded during the "Warm Season". In areas of less than 2 hectares, the mixture of "Cool Season" and "Warm Season" species may be seeded during the "Warm or Cool Seasons".	

When 'CoolSeason' species are mixed with 'Warm Season' species, in areas of 2 hectares or more, the mixture shall be seeded during the 'Warm Season'. In areas of less than 2 hectares, the mixture of 'CoolSeason' and 'Warm Season' species may be seeded during the 'Warm or Cool Seasons'.

SODDING PERIODS
March 1 to April 15 and September 1 to November 15

SUMMARY OF SEEDING QUANTITIES

[illegible]

* NOTE: Projects of less than 2 hectares be bid as "Seedling" by the lump sum. All disturbed areas shall be seeded, fertilized and mulched at the listed rate per hectare. The hectares are estimated.

SHLDR = Shoulder Turf Mix: Includes a 4 meter wide strip along the stabilized shoulder on each side of each traveled way, plus all median areas less than 18 meters wide.

OTHER = All other turf areas.

4				
3				
2				
1	5/10/99	Revised Standard		WCL RDR
NO.	DATE	REVISIONS	BY	APP'D
KANSAS DEPARTMENT OF TRANSPORTATION				
EROSION CONTROL SEEDING-SODDING SUMMARY OF SEEDING QUANTITIES				
LA850-SI				28
F.H.W.A. APPROVAL		5/20/99	APP'D	
DESIGNED	WCL	DETAILED	WCL	QUANTITIES
DESIGN CK.	RDR	DETAIL CK.	RDR	QUANT. CK.
			TRACED	WCL
			TRACE CK.	RDR