
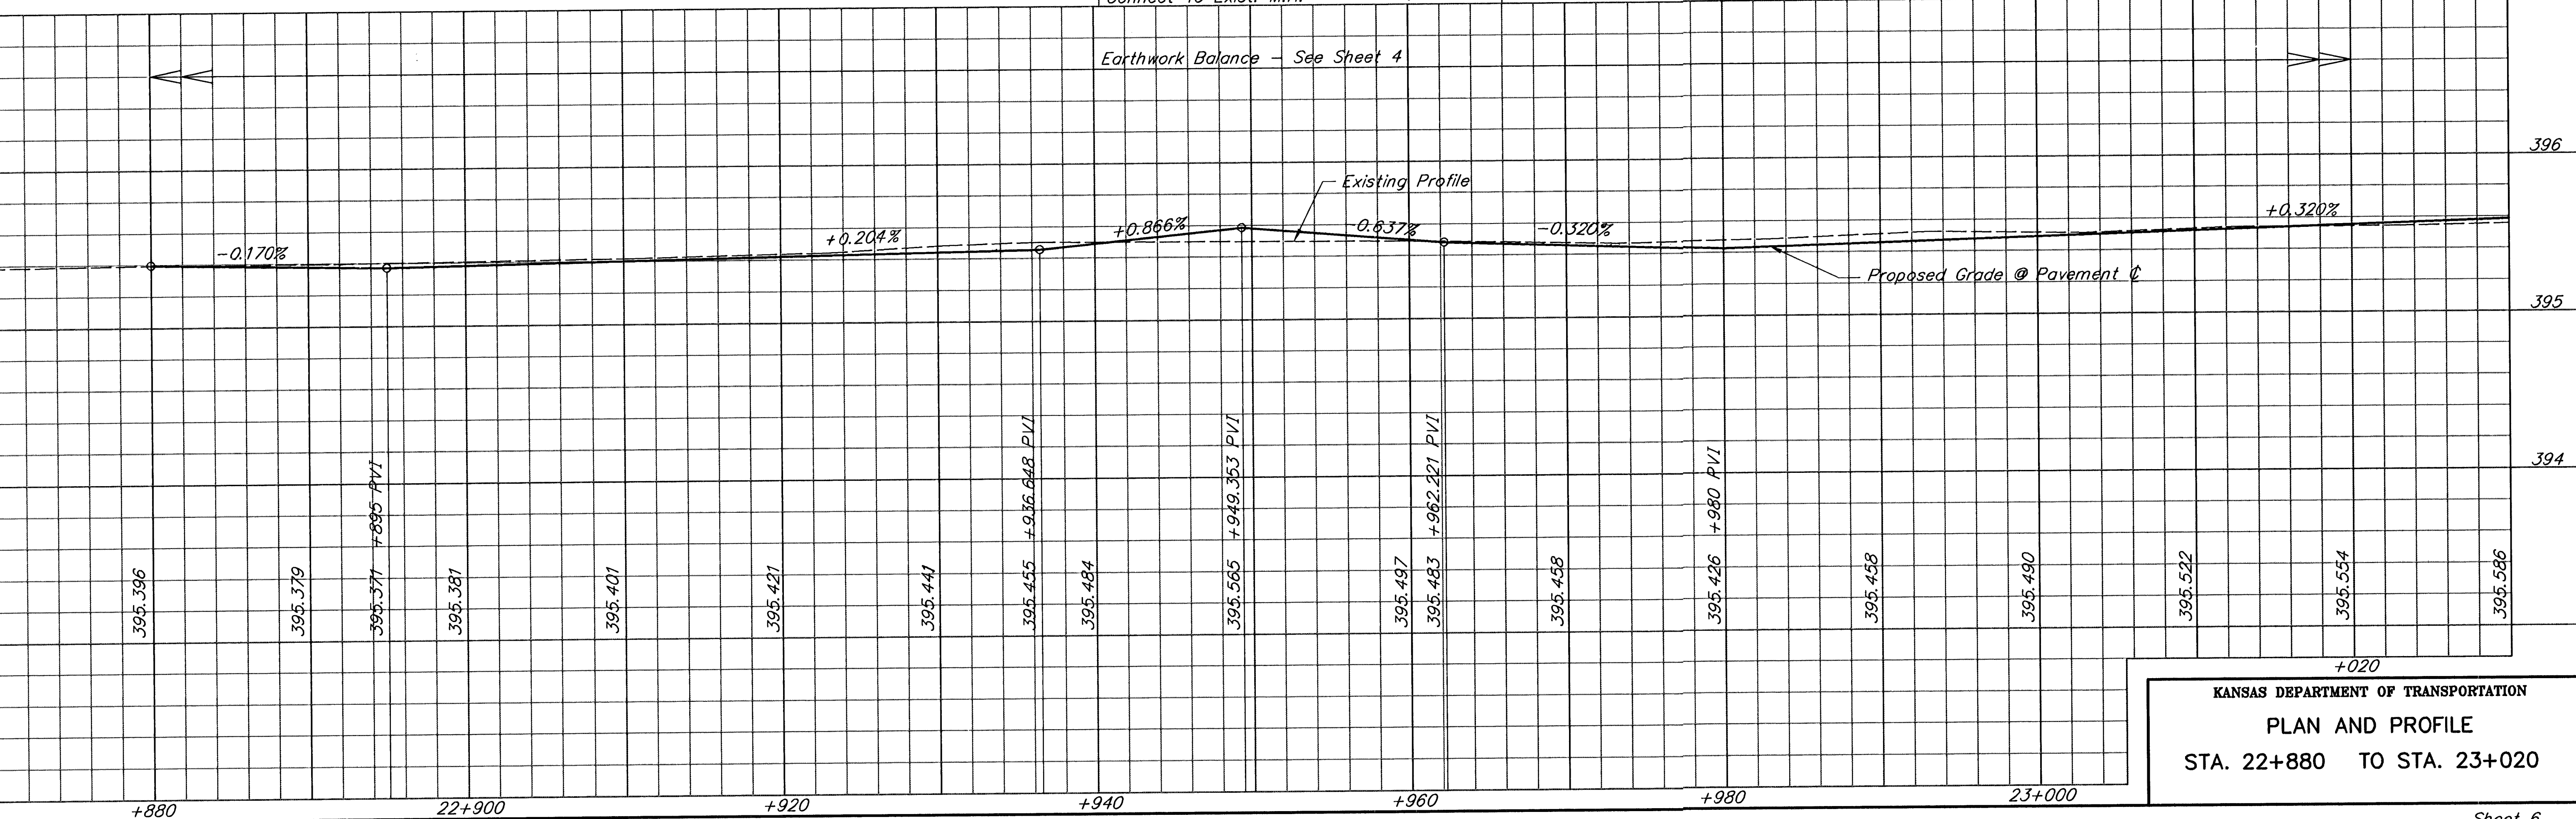


APP. CKD. TR. DR. DES. PLOT CAD0 SURV. C:\P35421\3P0 SCALE 1:200

Last Plot-Date: 05/18/98 Plot-Time: 10:46 A.M.

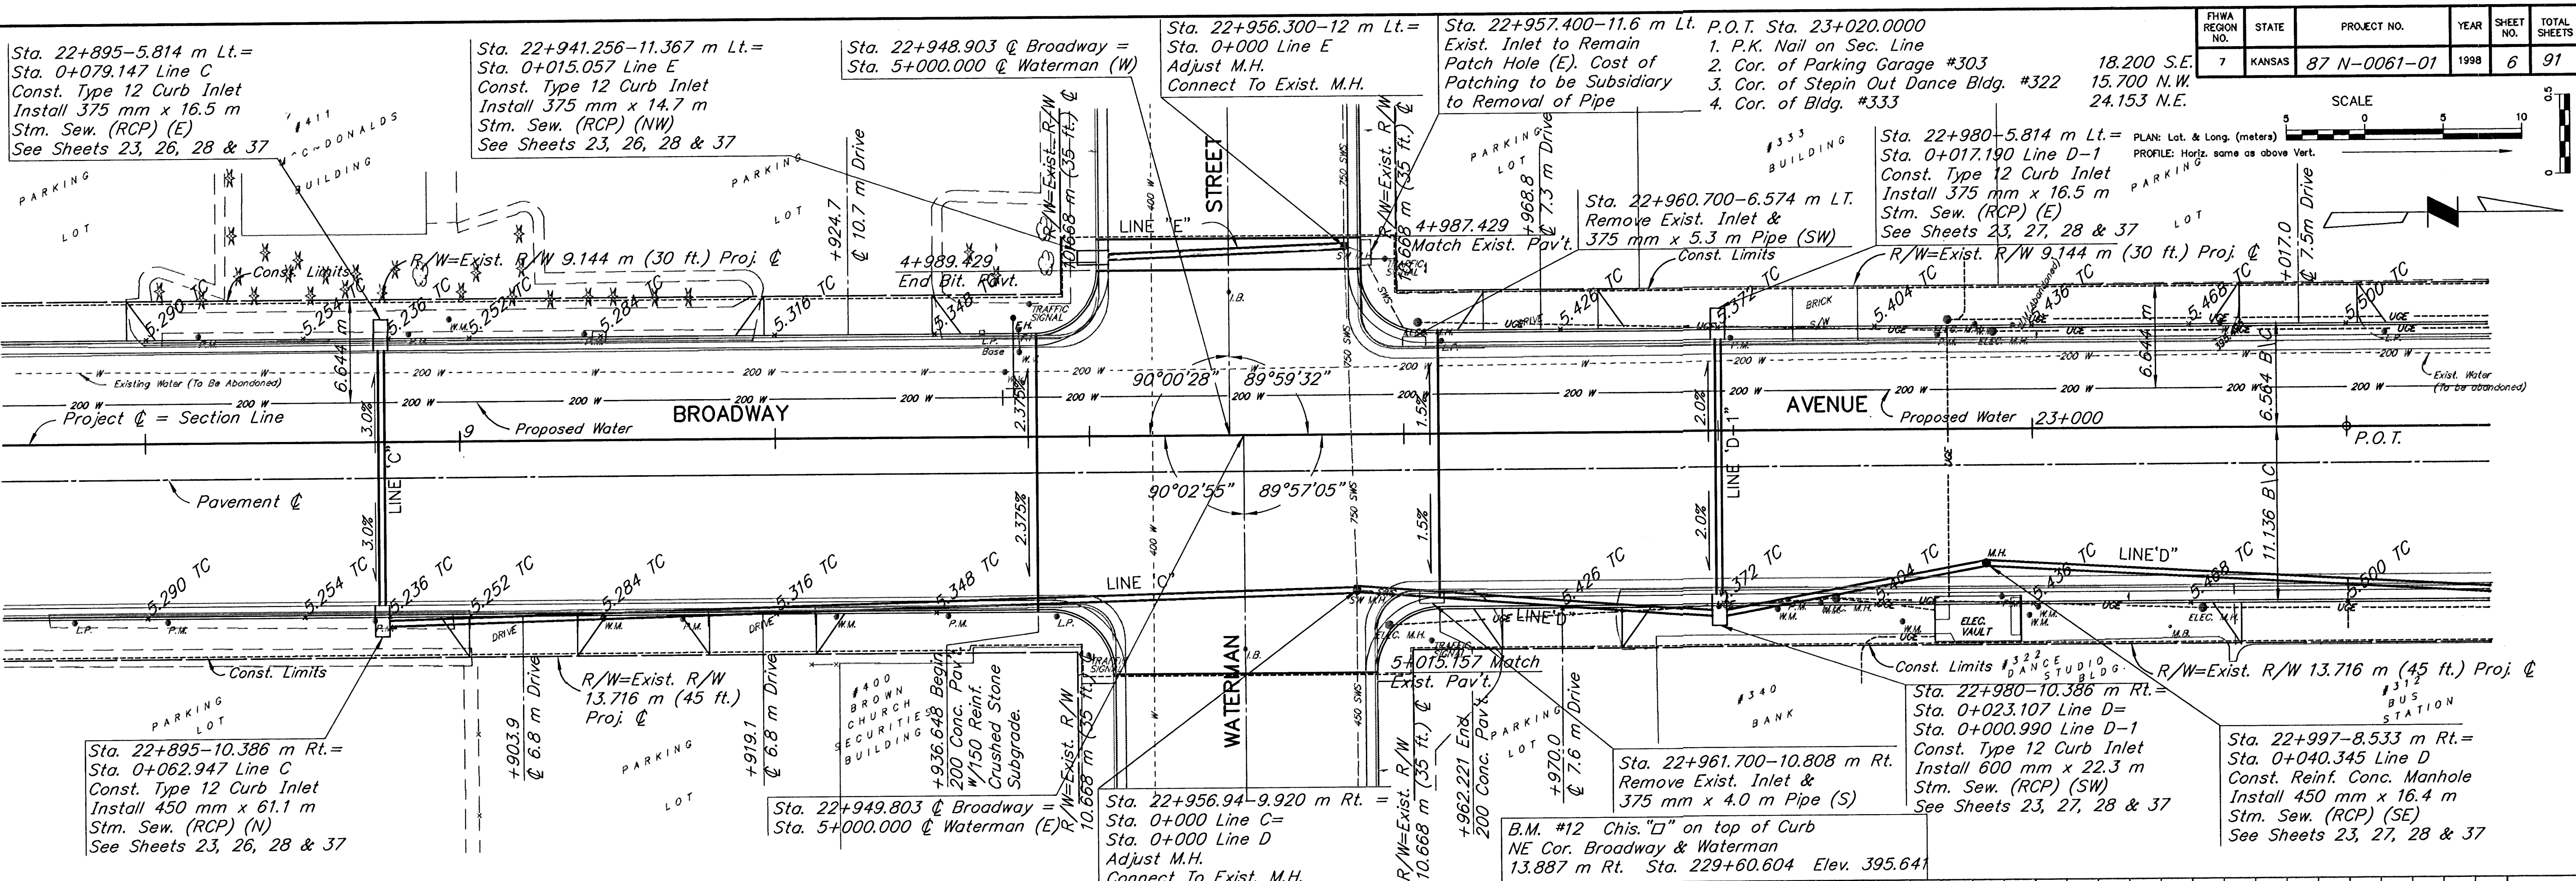

KANSAS DEPARTMENT OF TRANSPORTATION
PLAN AND PROFILE
STA. 22+880 TO STA. 23+020