


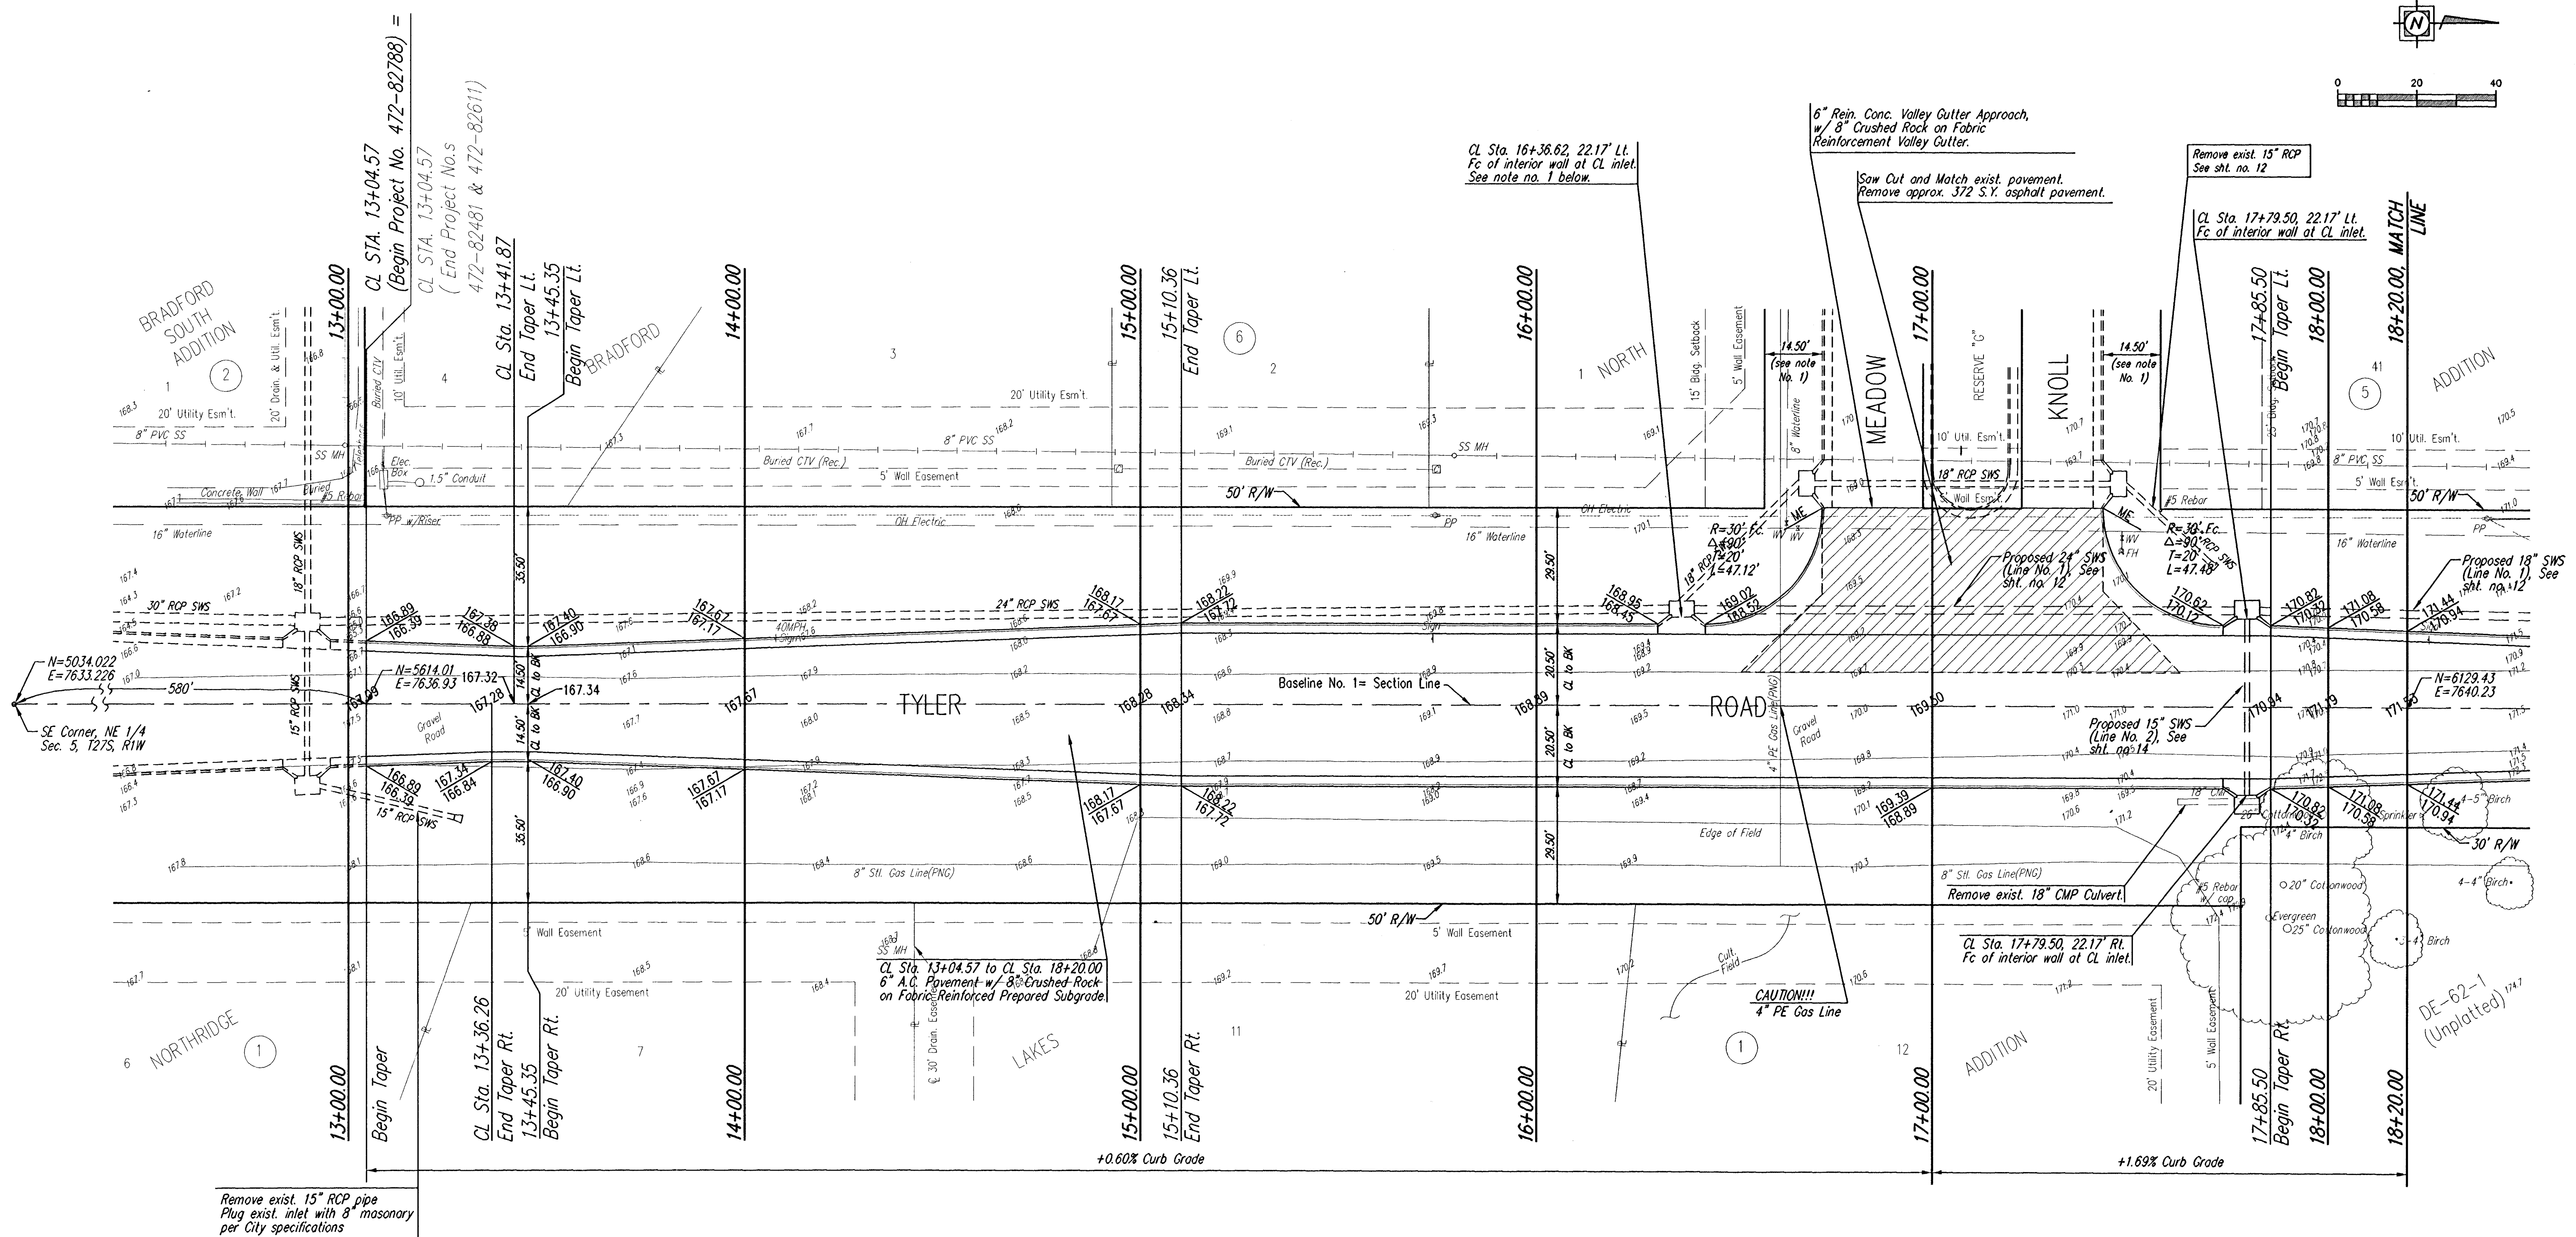

- Site Benchmarks:
- COW disc. at Tyler and 29th St. N. 32.3' S. and 30' E. of centerline both, 55.5' E. of PP, 9.2' SE of PP, 44.1' SE of sec. corner.
Elev. = 178.04
 - COW disc. at Tyler and 25th St. N. in E Parking of Tyler, 6.3' W of Iron on E R/W of Tyler, 1' N of fence cor. E and S.
Elev. = 165.61

- Notes:
- Contractor to verify as-built conditions of City of Wichita Street and Stormwater Drainage improvements along Tyler Road.
 - Refer to Sheet 15 for pavement marking details.

YOUNG & ASSOCIATES, P.A. Civil and Environmental Engineers 100 South Georgia Derby Kansas, 67037 Tel: (316) 738-2552 Fax: (316) 788-4408	
City of Wichita Sedgewick County, Kansas Sta. 13+04.57 to 18+20.00 PAVING PLAN	
Tyler Road from 29th Street North to 1/4 mile South Street and Storm Drainage Improvements	
Project No.: 96-036-002 Date: February 1997	Engr.: C.R. Young Tech.: J.L. Murphy Sheet No. 8 of 27