


11/1/97 JLM:JLM/11/1/97

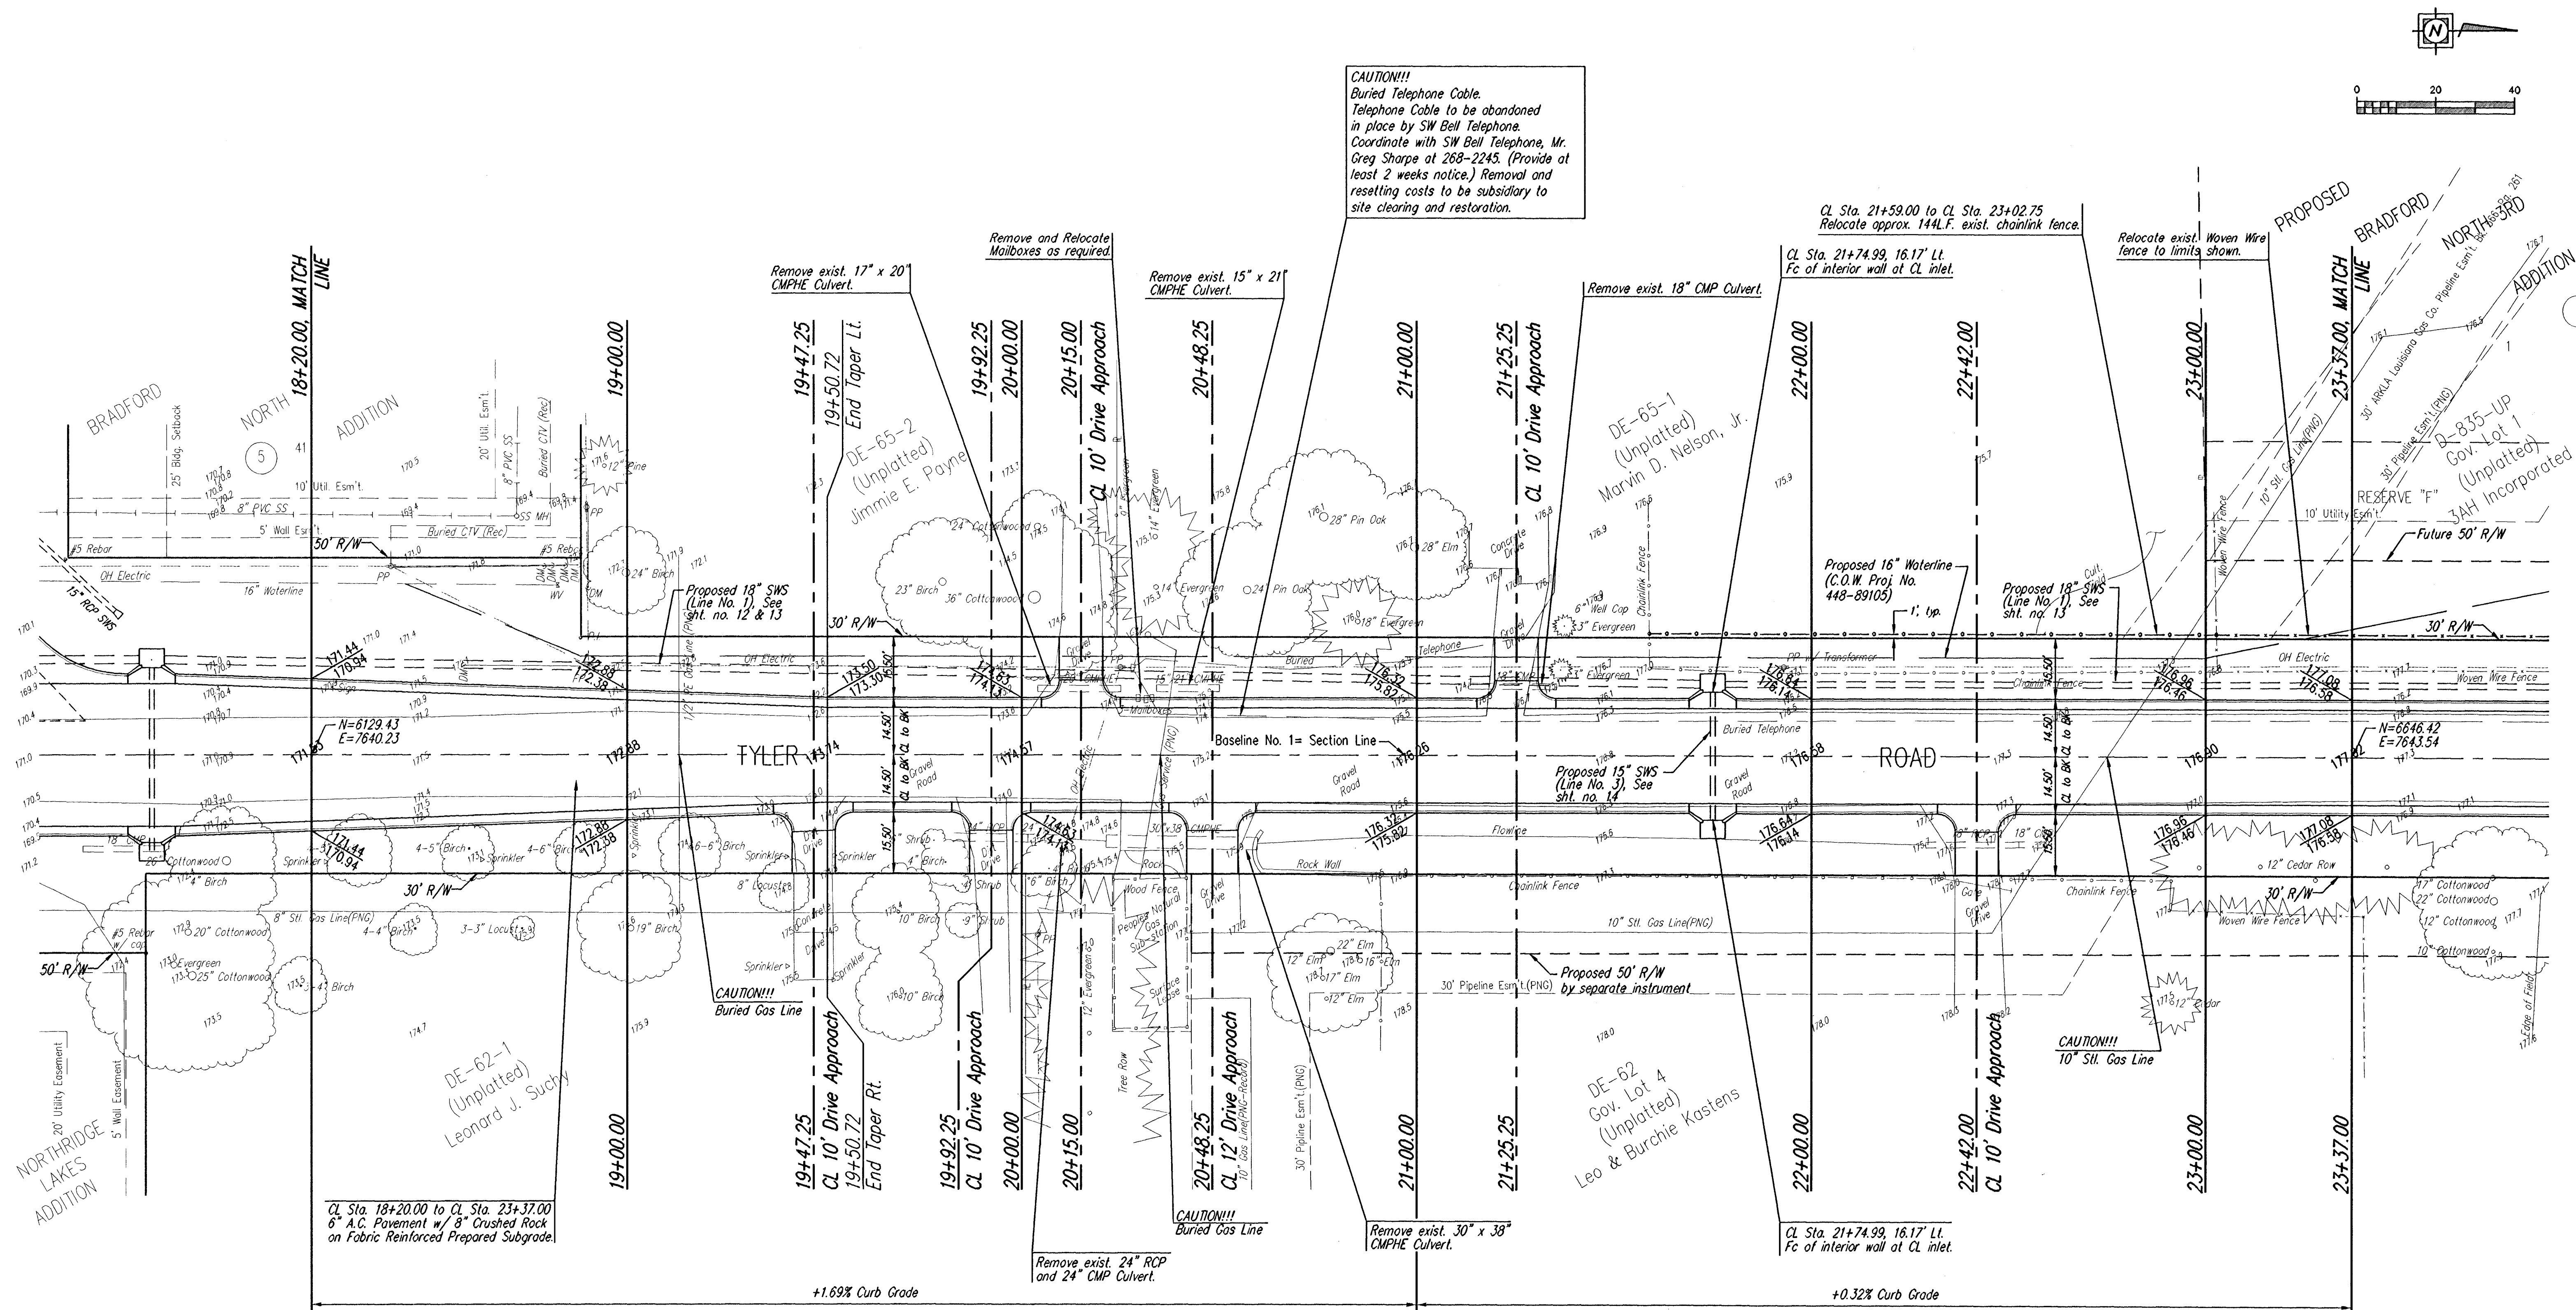

Site Benchmarks:

1. COW disc. at Tyler and 29th St. N. 32.3' S. and 30' E. of centerline both, 55.5' E. of PP, 9.2' SE of PP, 44.1' SE of sec. corner.
2. COW disc. at Tyler and 25th St. N. in E Parking of Tyler, 6.3' W of iron on E R/W of Tyler, 1' N of fence cor. E and S.

Elev. = 178.04

Elev. = 165.61

YOUNG & ASSOCIATES, P.A.
Civil and Environmental Engineers



100 South Georgia
Duluth, Kansas, 67031
Tel: (316) 788-2552
Fax: (316) 788-4408

City of Wichita
Sedgewick County, Kansas

**Sta. 18+20.00 to 23+37.00
PAVING PLAN**

Tyler Road from 29th Street North to 1/4 mile South
Street and Storm Drainage Improvements

Project No.: 96-036-002

Date: February 1997

Engr.: C.R. Young

Tech.: J.L. Murphy

Sheet No. 9 of 27