


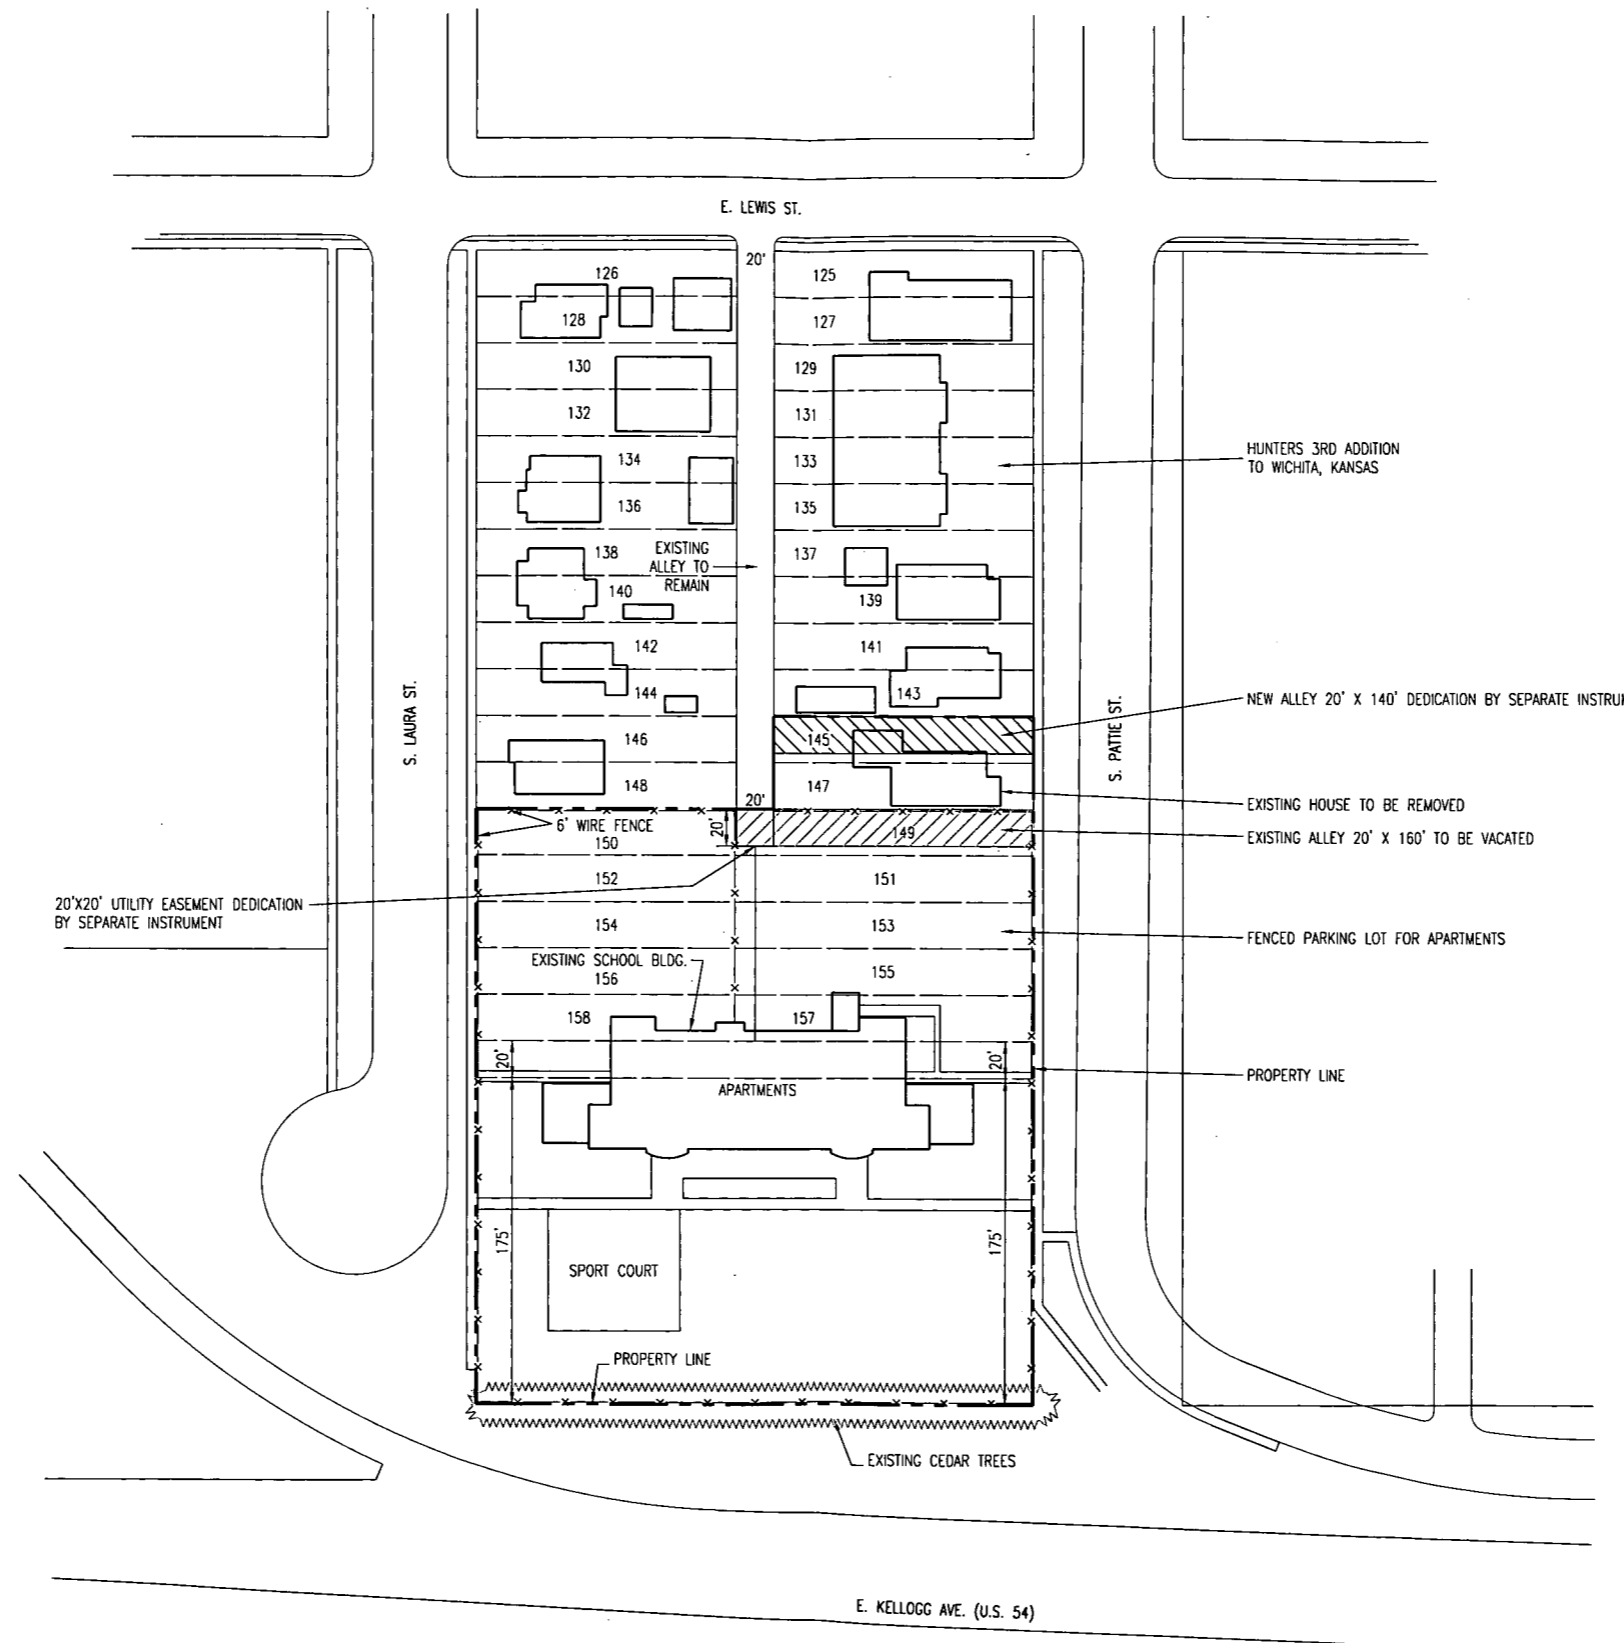

SCALE: 1" = 50'



KELLOGG SCHOOL SITE PLAN

Saved 12-19-2012 10:43:39 AM by JTS
 Plot Scale: 1"=50'-12-19-2012 10:45:54 AM by JOSH L. SULLARD
 C:\2012\1204\1204\Kellogg_School-2012-12-19