


SITE DEMOLITION PLAN

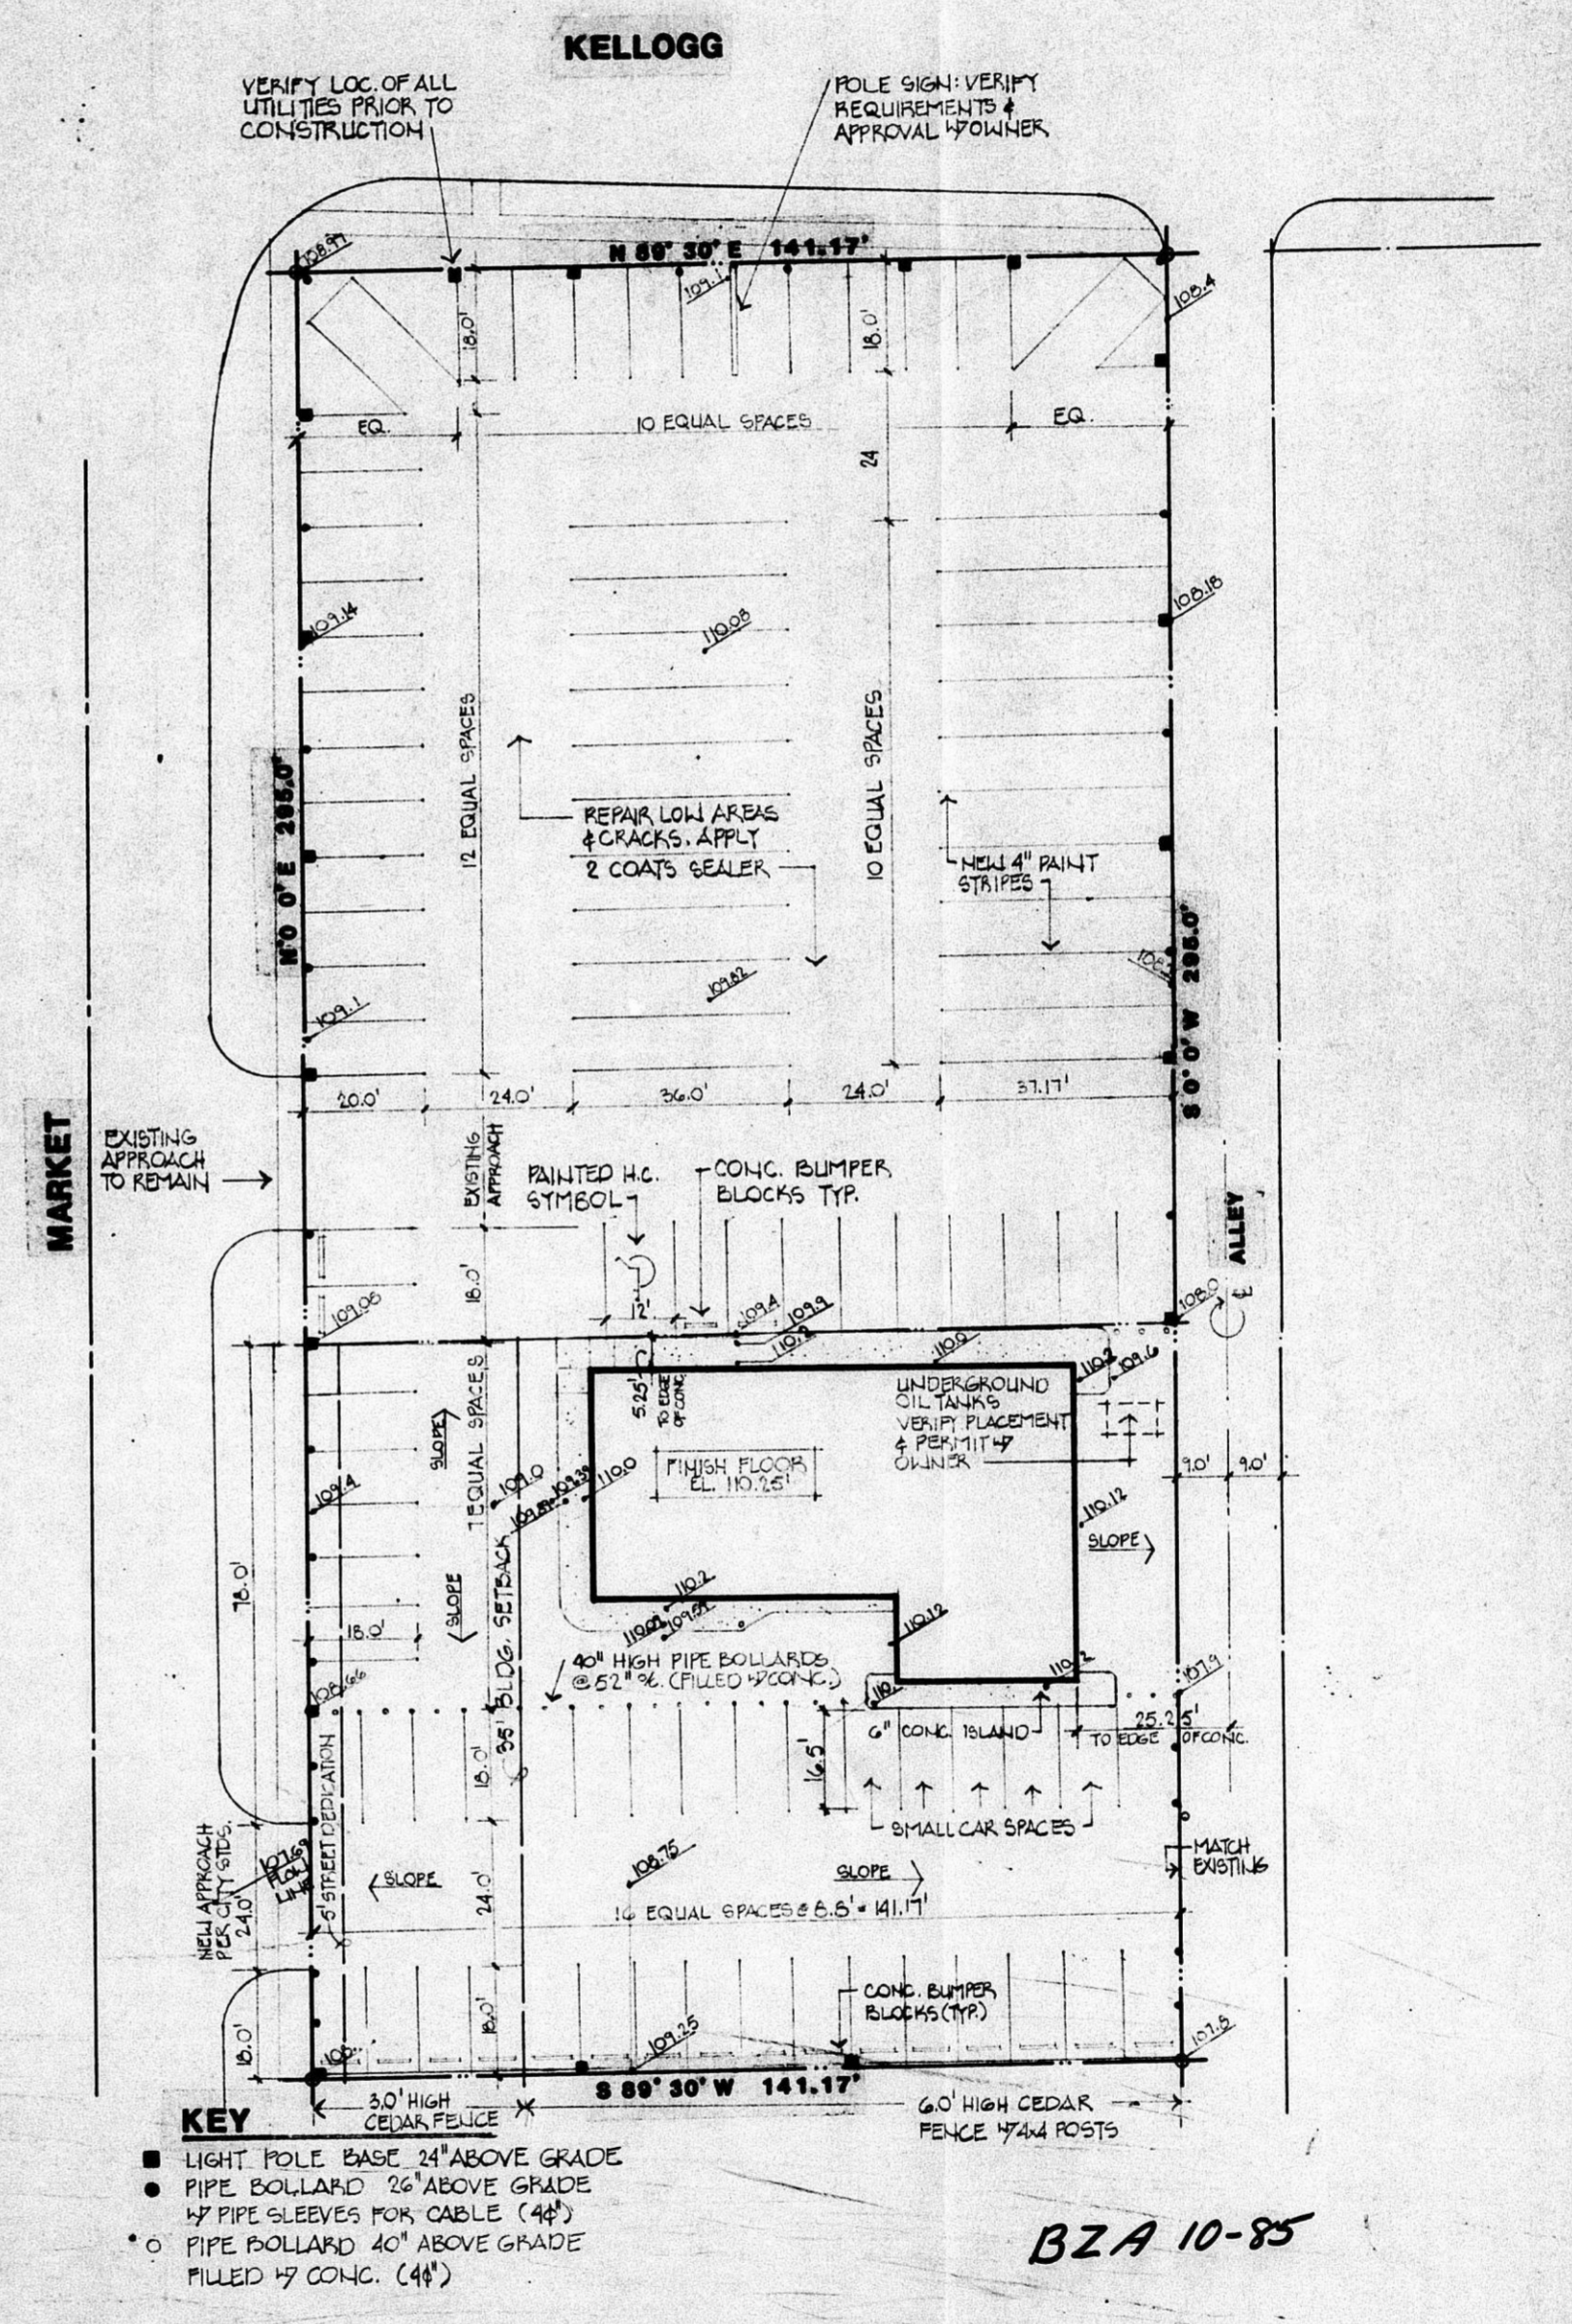

SITE PLAN

BZA 10-85


prints issued

CORNER REVIEW & CITY 1.20.85

FOR CONST. 10-9-85

revisions

date drawn

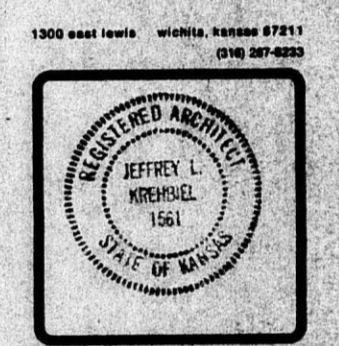

BUDGET RENT-A-CAR

USED CAR SALES

KELLOGG AND MARKET

WICHITA, KANSAS

sheet title


sheet

SA-1

of sheets



BROADWAY AVE

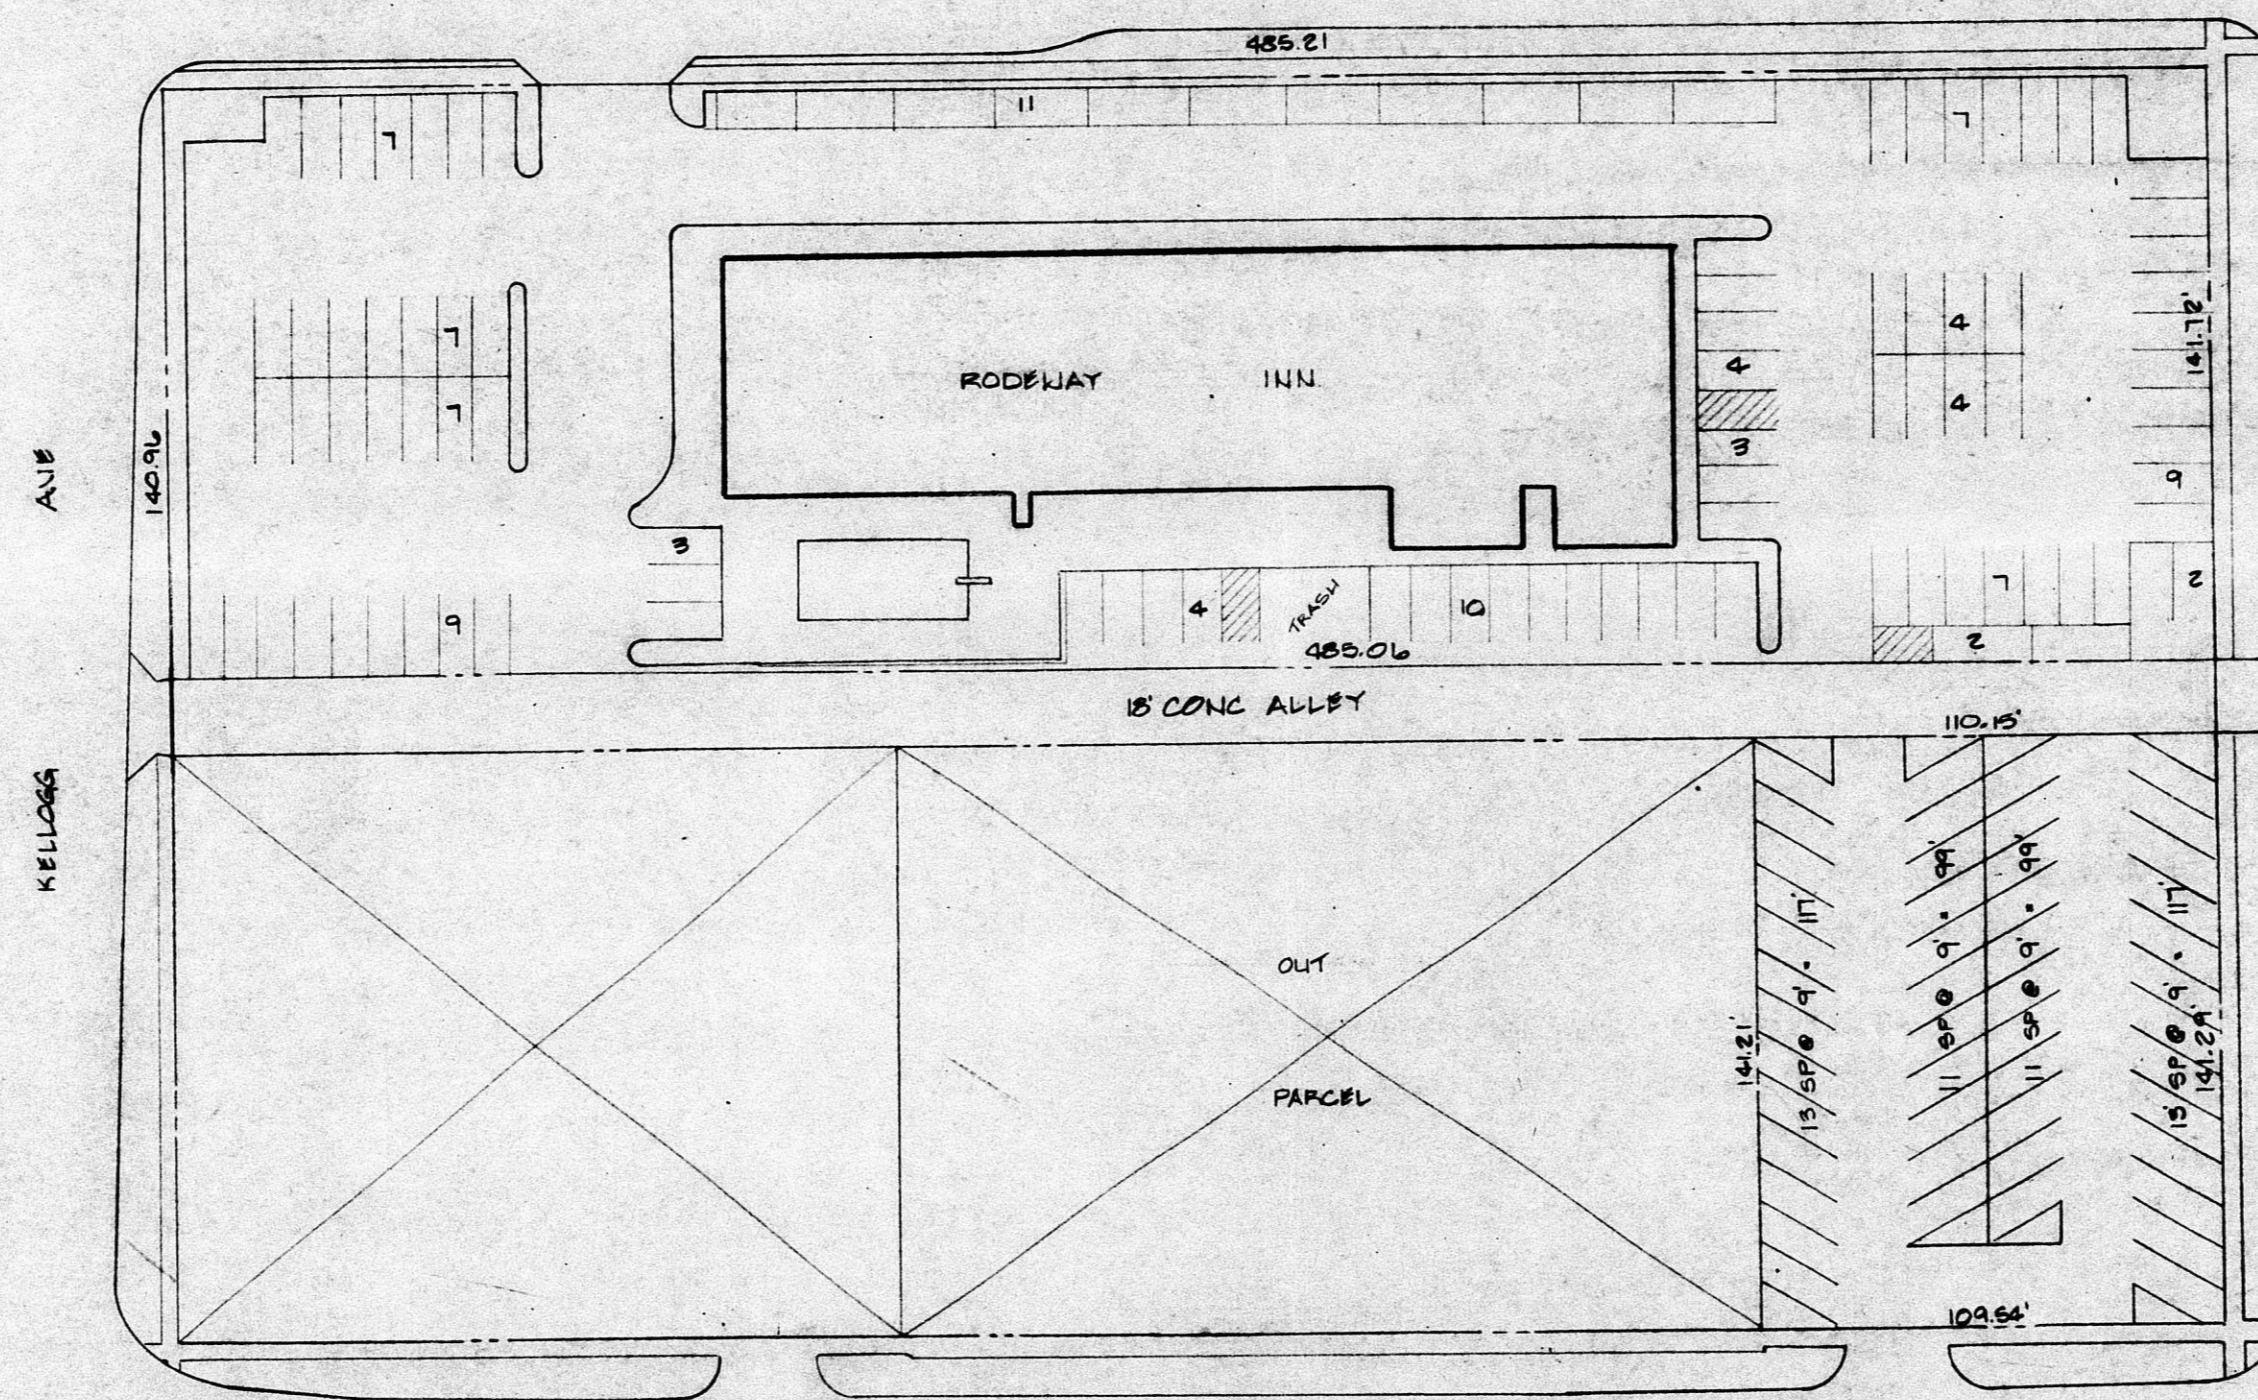

MARKET ST

TOTAL PARKING = 154

24 JAN 55

239 Park • Suite 2
Wichita, Kansas • 67211
316 • 263 - 8361
Architects, Planners • Commercial Development
Keith Parker Associates

RODEJAY INN
KELLOGG & BROADWAY
WICHITA, KS

22 JAN 55

SA-1

I of 1

Sheet Title Date Project BSA 12 - 55

FILMED FROM THE BEST AVAILABLE COPY