


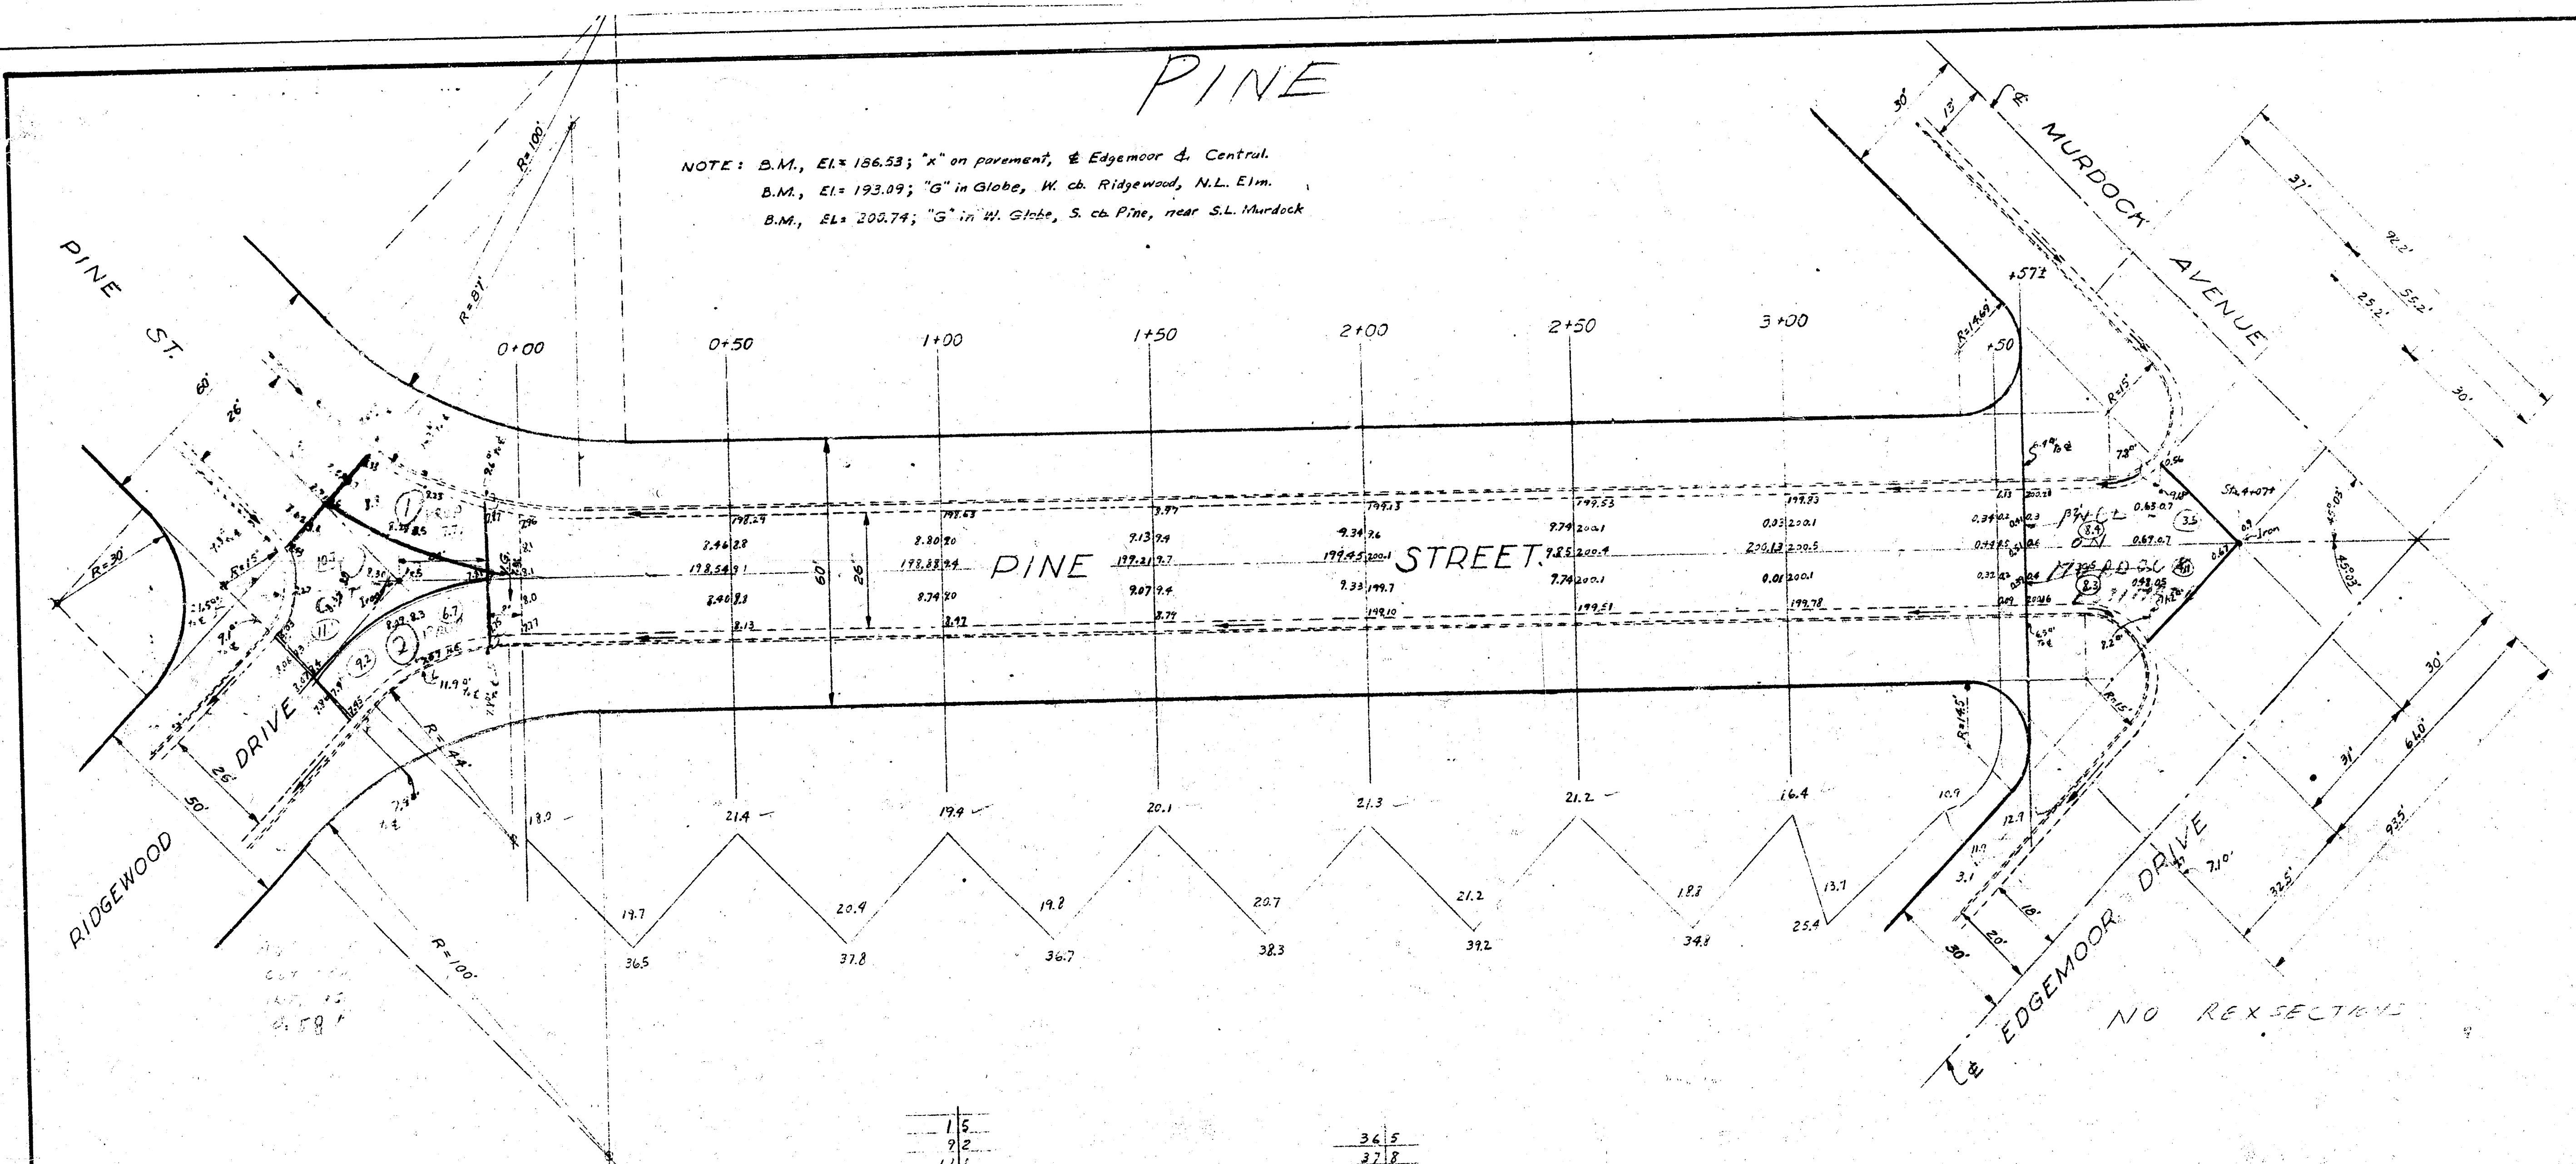

NOTE: B.M., EL+ 136.53; "X" on parent, & Edgemoor & Central.
 B.M., EL+ 193.09; "G" in Globe, W. ch. Ridgewood, N.L. Elm.
 B.M., EL+ 202.74; "G" in W. Globe, S. ch. Pine, near S.L. Murdoch

1.5	36.5
9.2	32.8
11.1	36.7
10.2	38.3
8.8	39.2
7.7	34.7
8.7	25.4
6.3	3.1
1.4	251.8
3.5	25.2
4.1	
	Plus 10%
80.0	PROPERTY 277.0 Cu Yds
1.0	
CITY 81.0 Cu Yds	
	CITY 28.0 Cu Yds
	PROPERTY 277.0 "
	GRAND TOTAL 365.0 Cu Yds

PAVING PLAN - 1945		
PINE STREET		
W.L. RIDGEWOOD TO W.L. EDGEMOOR		
CONCRETE 26'		
DATE 9-18-1945	CITY OF WICHITA PUBLIC SERVICE DEPARTMENT	SCALE 1"=20'
DESIGNED BY G. Miller	CHECKED BY L.K. WHITE, CITY ENGINEER	