


PAVING PLAN 945  
 SKINNER AVENUE E MEAD AVE  
 W MEAD AVE  
 COMB. CURB & GUTTER & EXCV



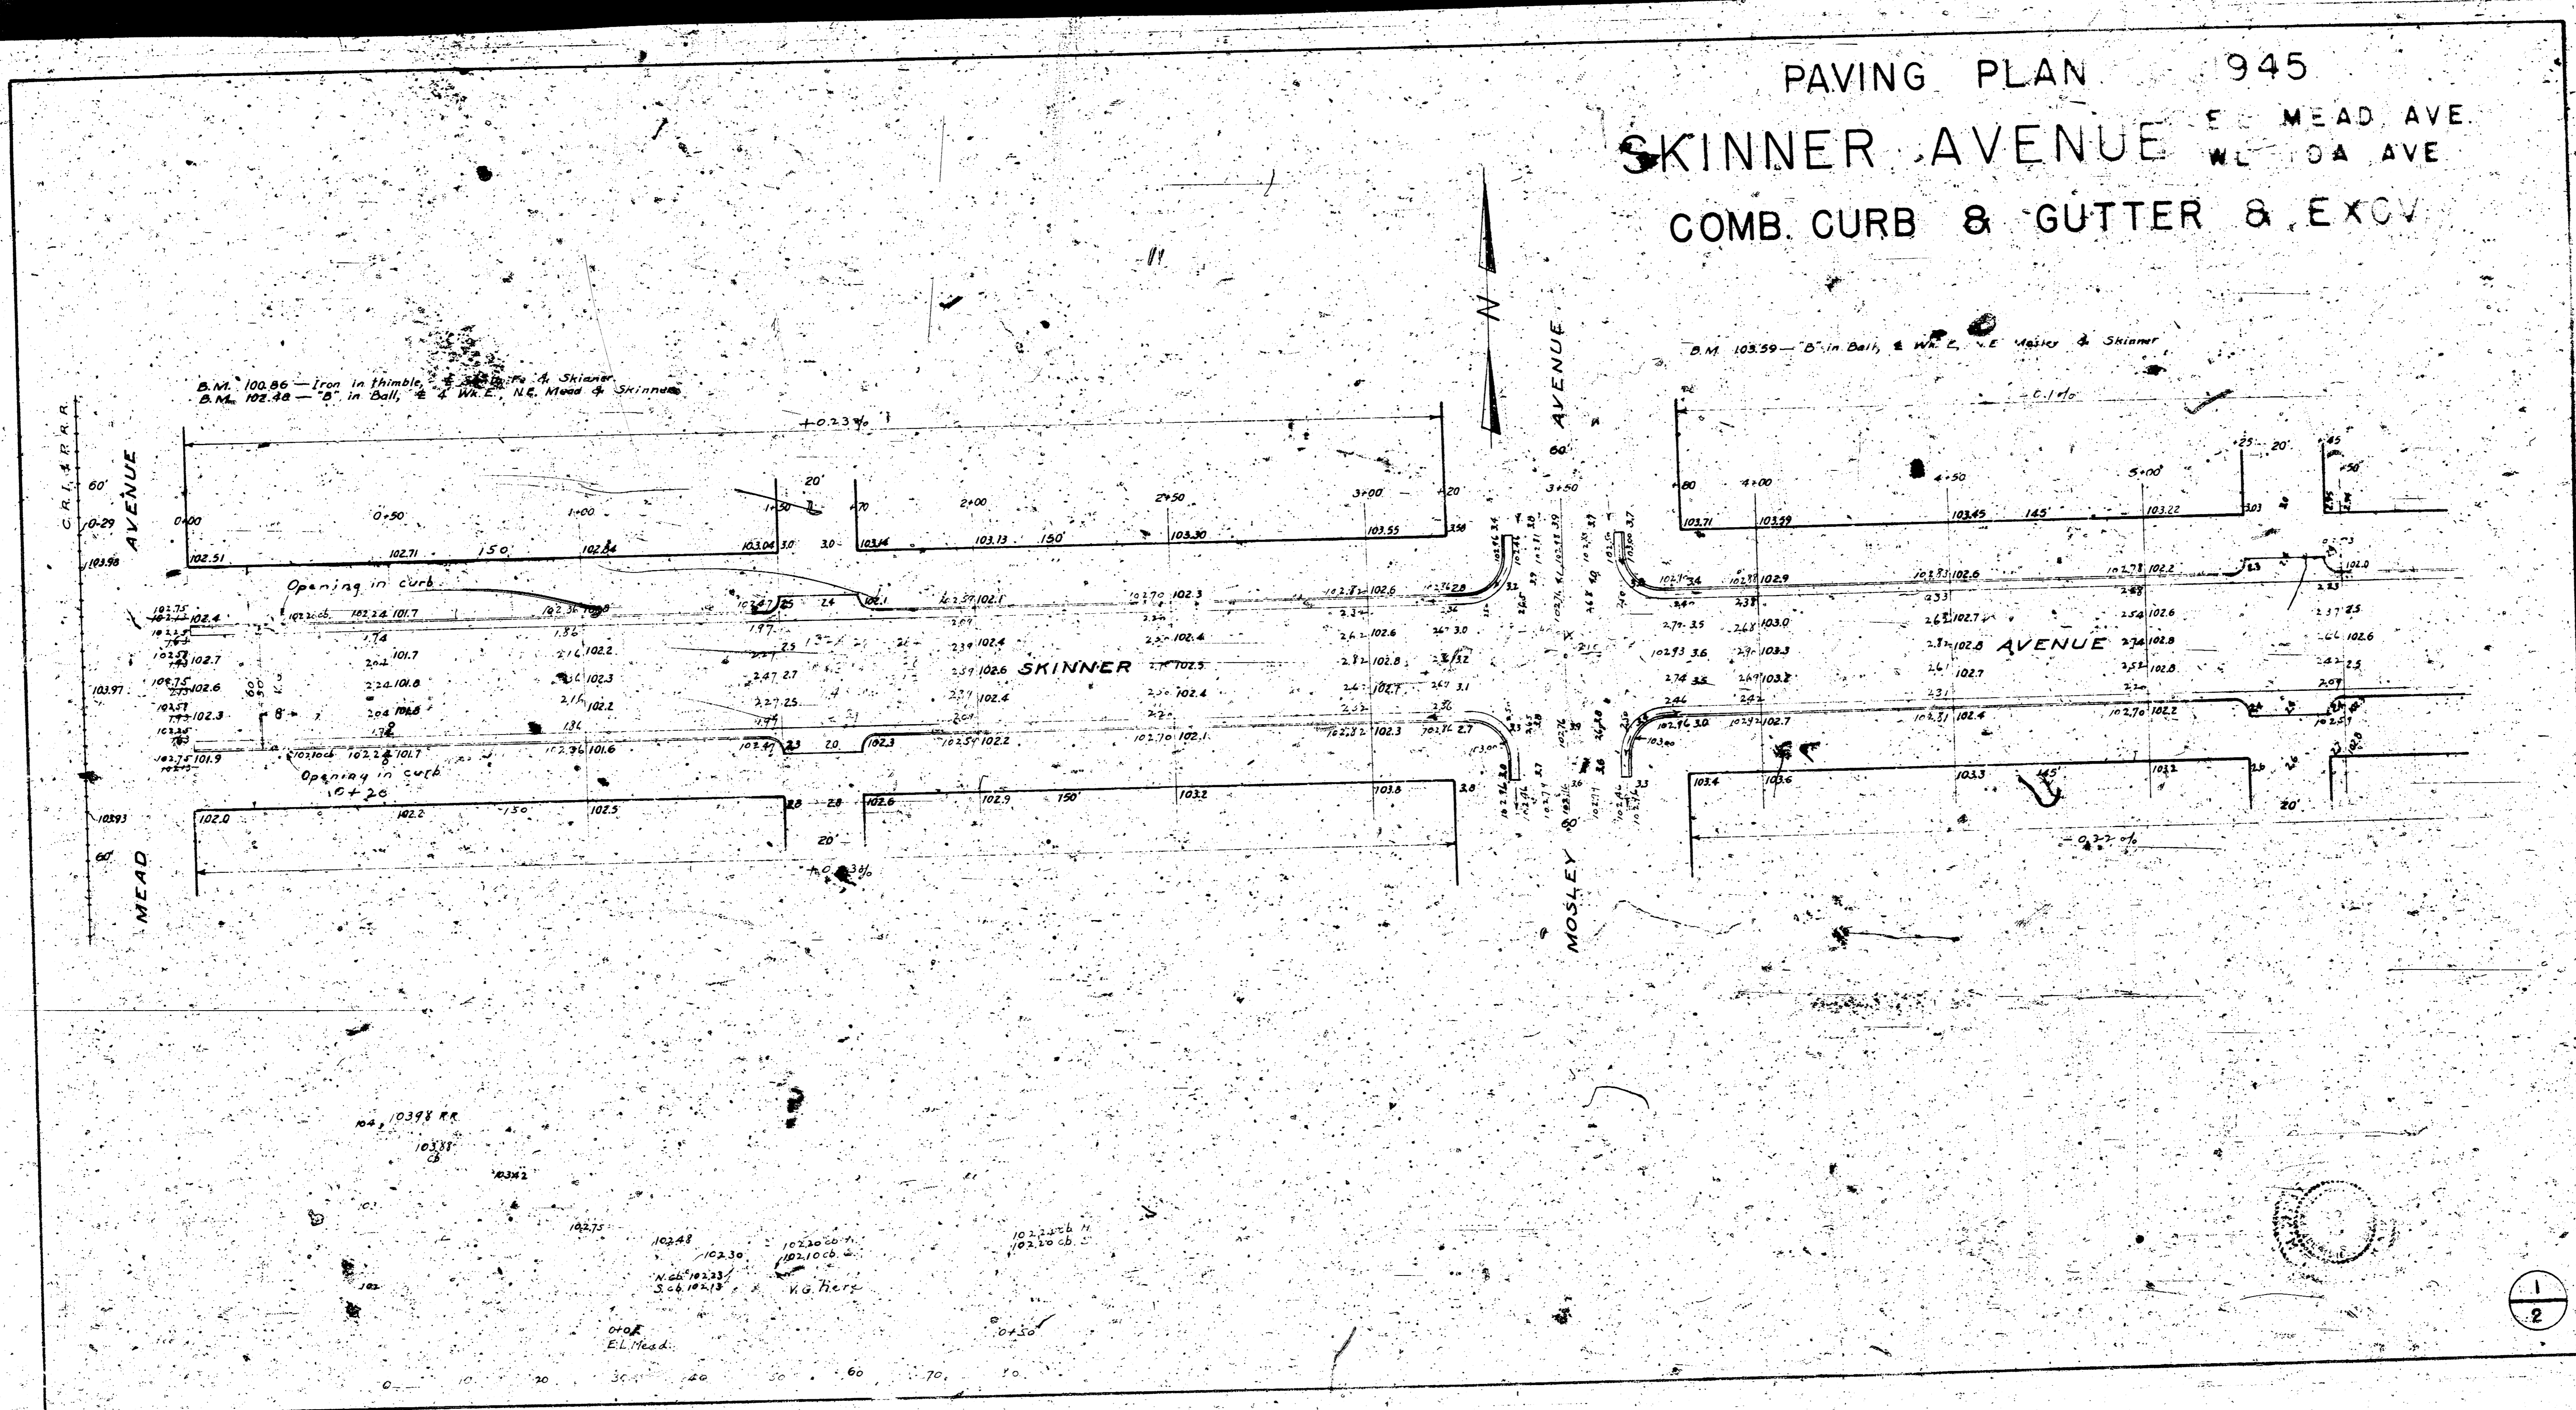


Plan Survey - SS - 56 - 12-29-51  
 1-1-51

Plan Survey - SS - 56 - 12-29-51  
 1-1-51

Prop City  
 13.0 20.5  
 20.4 +103 2.3  
 2.1  
 25.1 cu yd  
 15.9  
 15.1  
 4.3  
 113.1  
 +103 11.3  
 124.4 cu yd.

SCALE 1"=20'

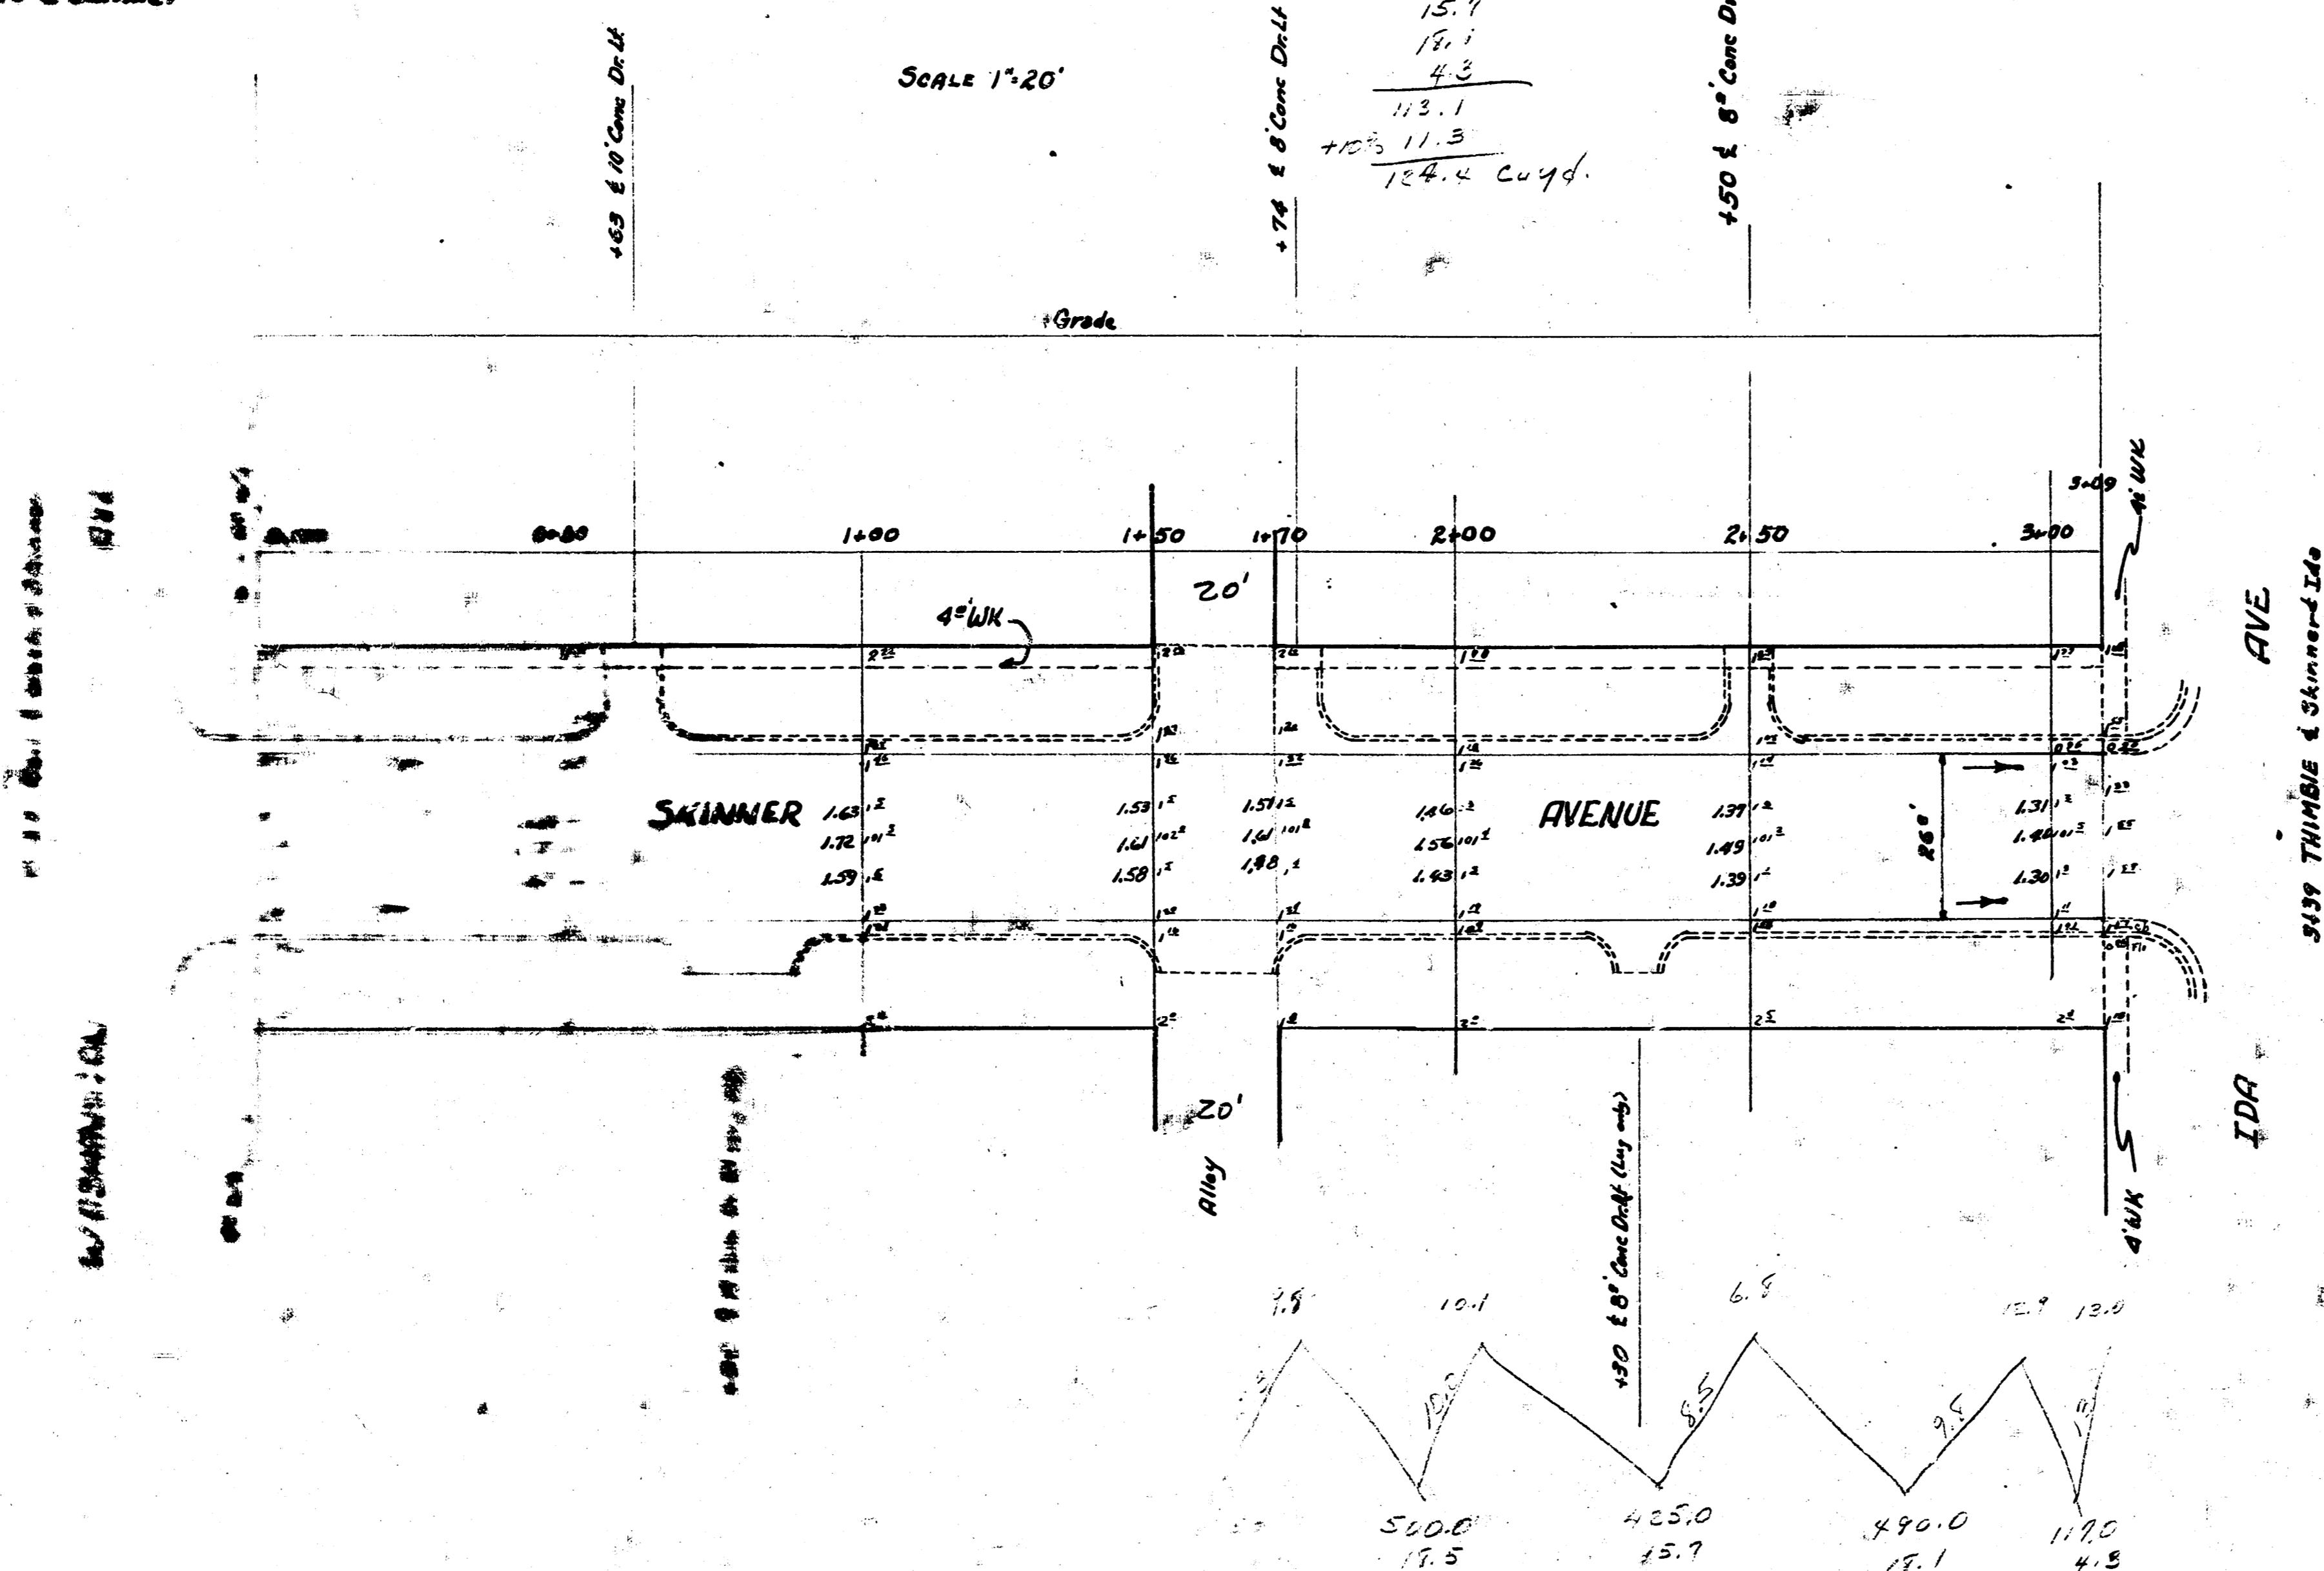

SKINNER AVE.  
 EL. WASHINGTON - WL. IDA  
 26" Conc.  
 City of Wichita, Kansas  
 L.K. White City Engineer  
 Jan. 7, 1952 Proj No CI-191

