


B.M. 98.08 "G" IN GLOBE TOP N. CB. OF ANITA AT WL. ELIZABETH.  
 B.M. 98.59 "G" IN GLOBE TOP N. CB. ON DALLAS AT WL. ELIZABETH.  
 B.M. 100.27 "G" IN GLOBE TOP W. CB. MARTINSON AT S. LINE DALLAS.  
 BASELINE & STATIONING ON WEST PROPERTY LINE.  
 B.M. 100.27 N.W. CORNER CONC. STEP, HO# 1411 CRAWFORD  
 (FIELD ENGR. CHECK B.M. 100.27. THIS B.M. IS ON  
 CRAWFORD PAVING PLAN.)

SCALE 1"=20'

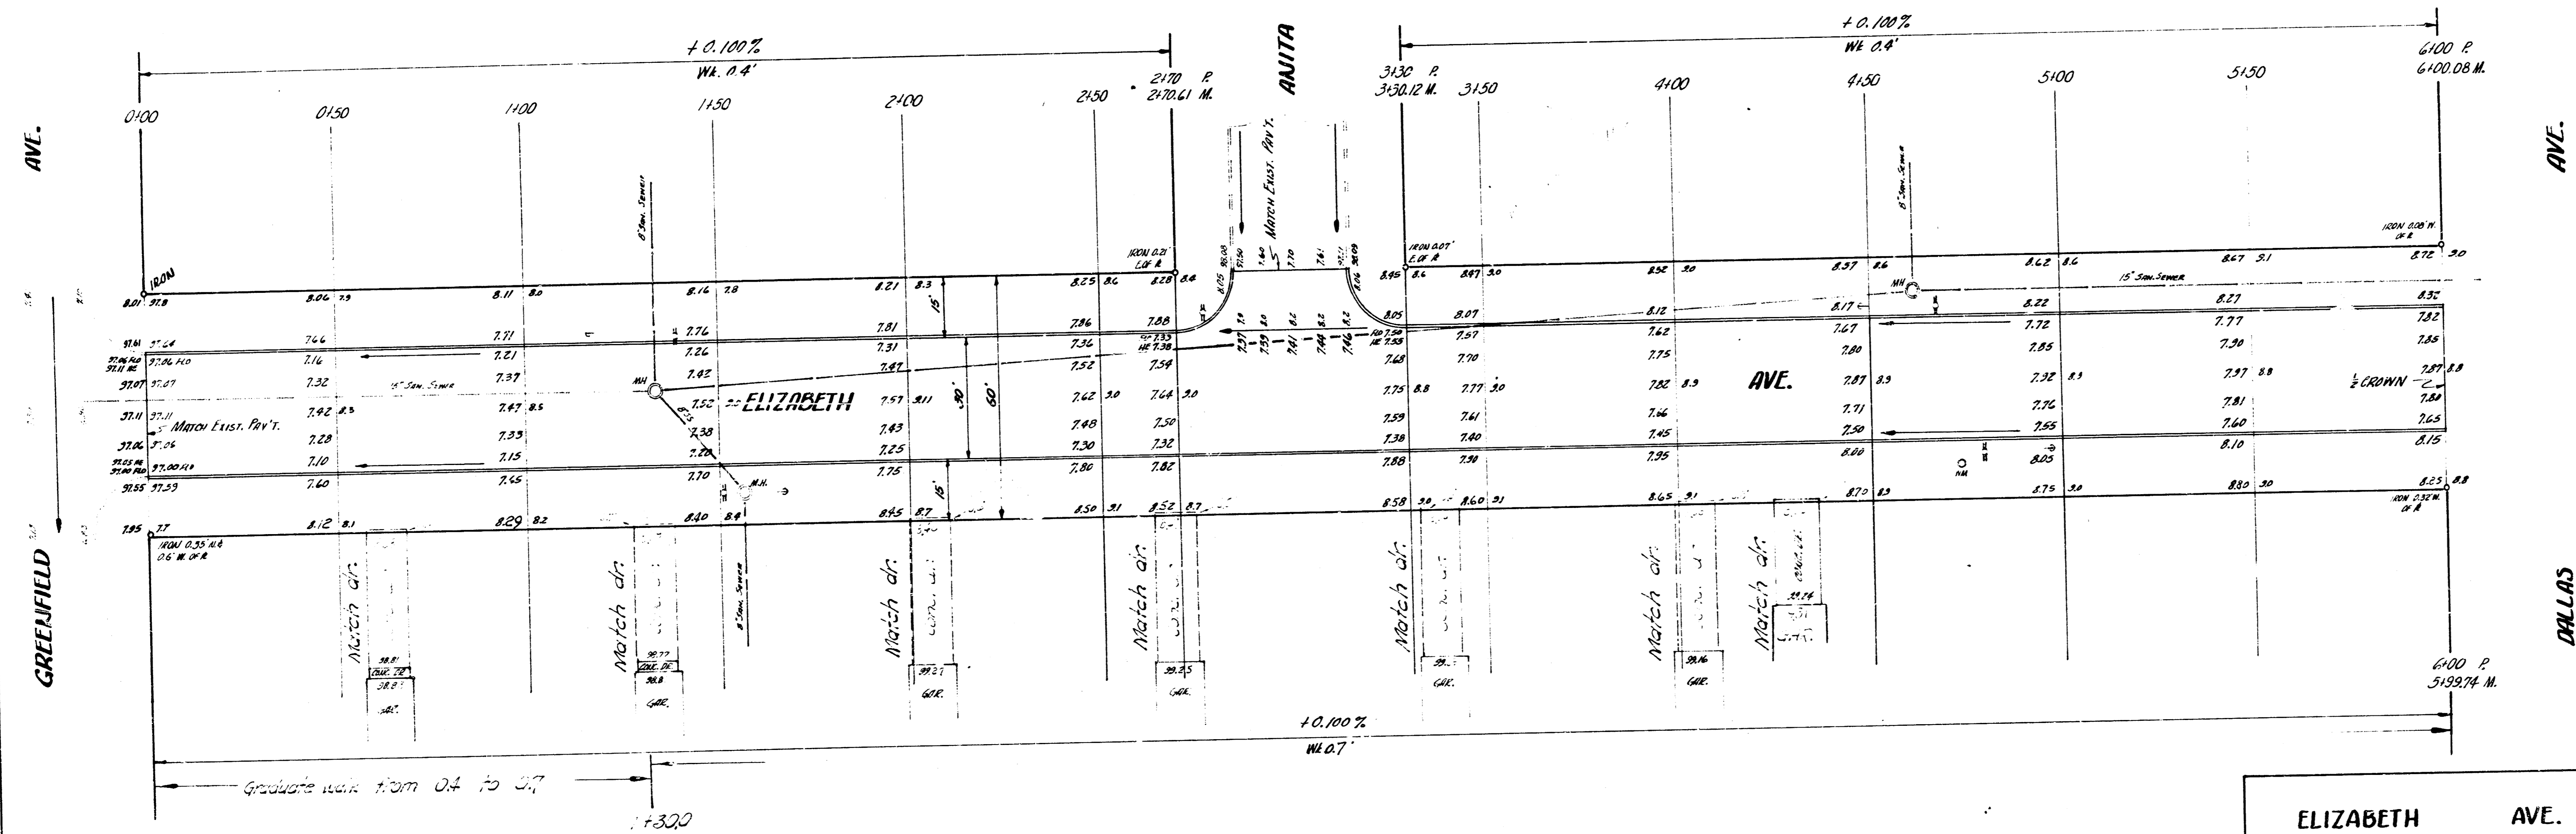

ELIZABETH AVE.  
 WL GREENFIELD TO SL CRAWFORD  
 30' CONC. & CB.  
 CITY OF WICHITA, KANSAS  
 B.E. SMITH CITY ENGINEER  
 March 1958 PROJ. NO. C16-129



1/4