


DRAINAGE PLAN BALTHROP 2ND ADDITION TO WICHITA, SEDGWICK COUNTY, KANSAS

1. Reference Balthrop Addition Drainage Plan for hydrology and hydraulic computations.
2. Lots 12 & 13 shall drain to Central Ave. or Bristol Street via storm sewers, flumes, sheet flow, ditches, or other approved drainage measures.
3. Lot 14 shall be drained to proposed 42" SWS and inlets.
4. Commercial properties will not be permitted to drain across residential lots.

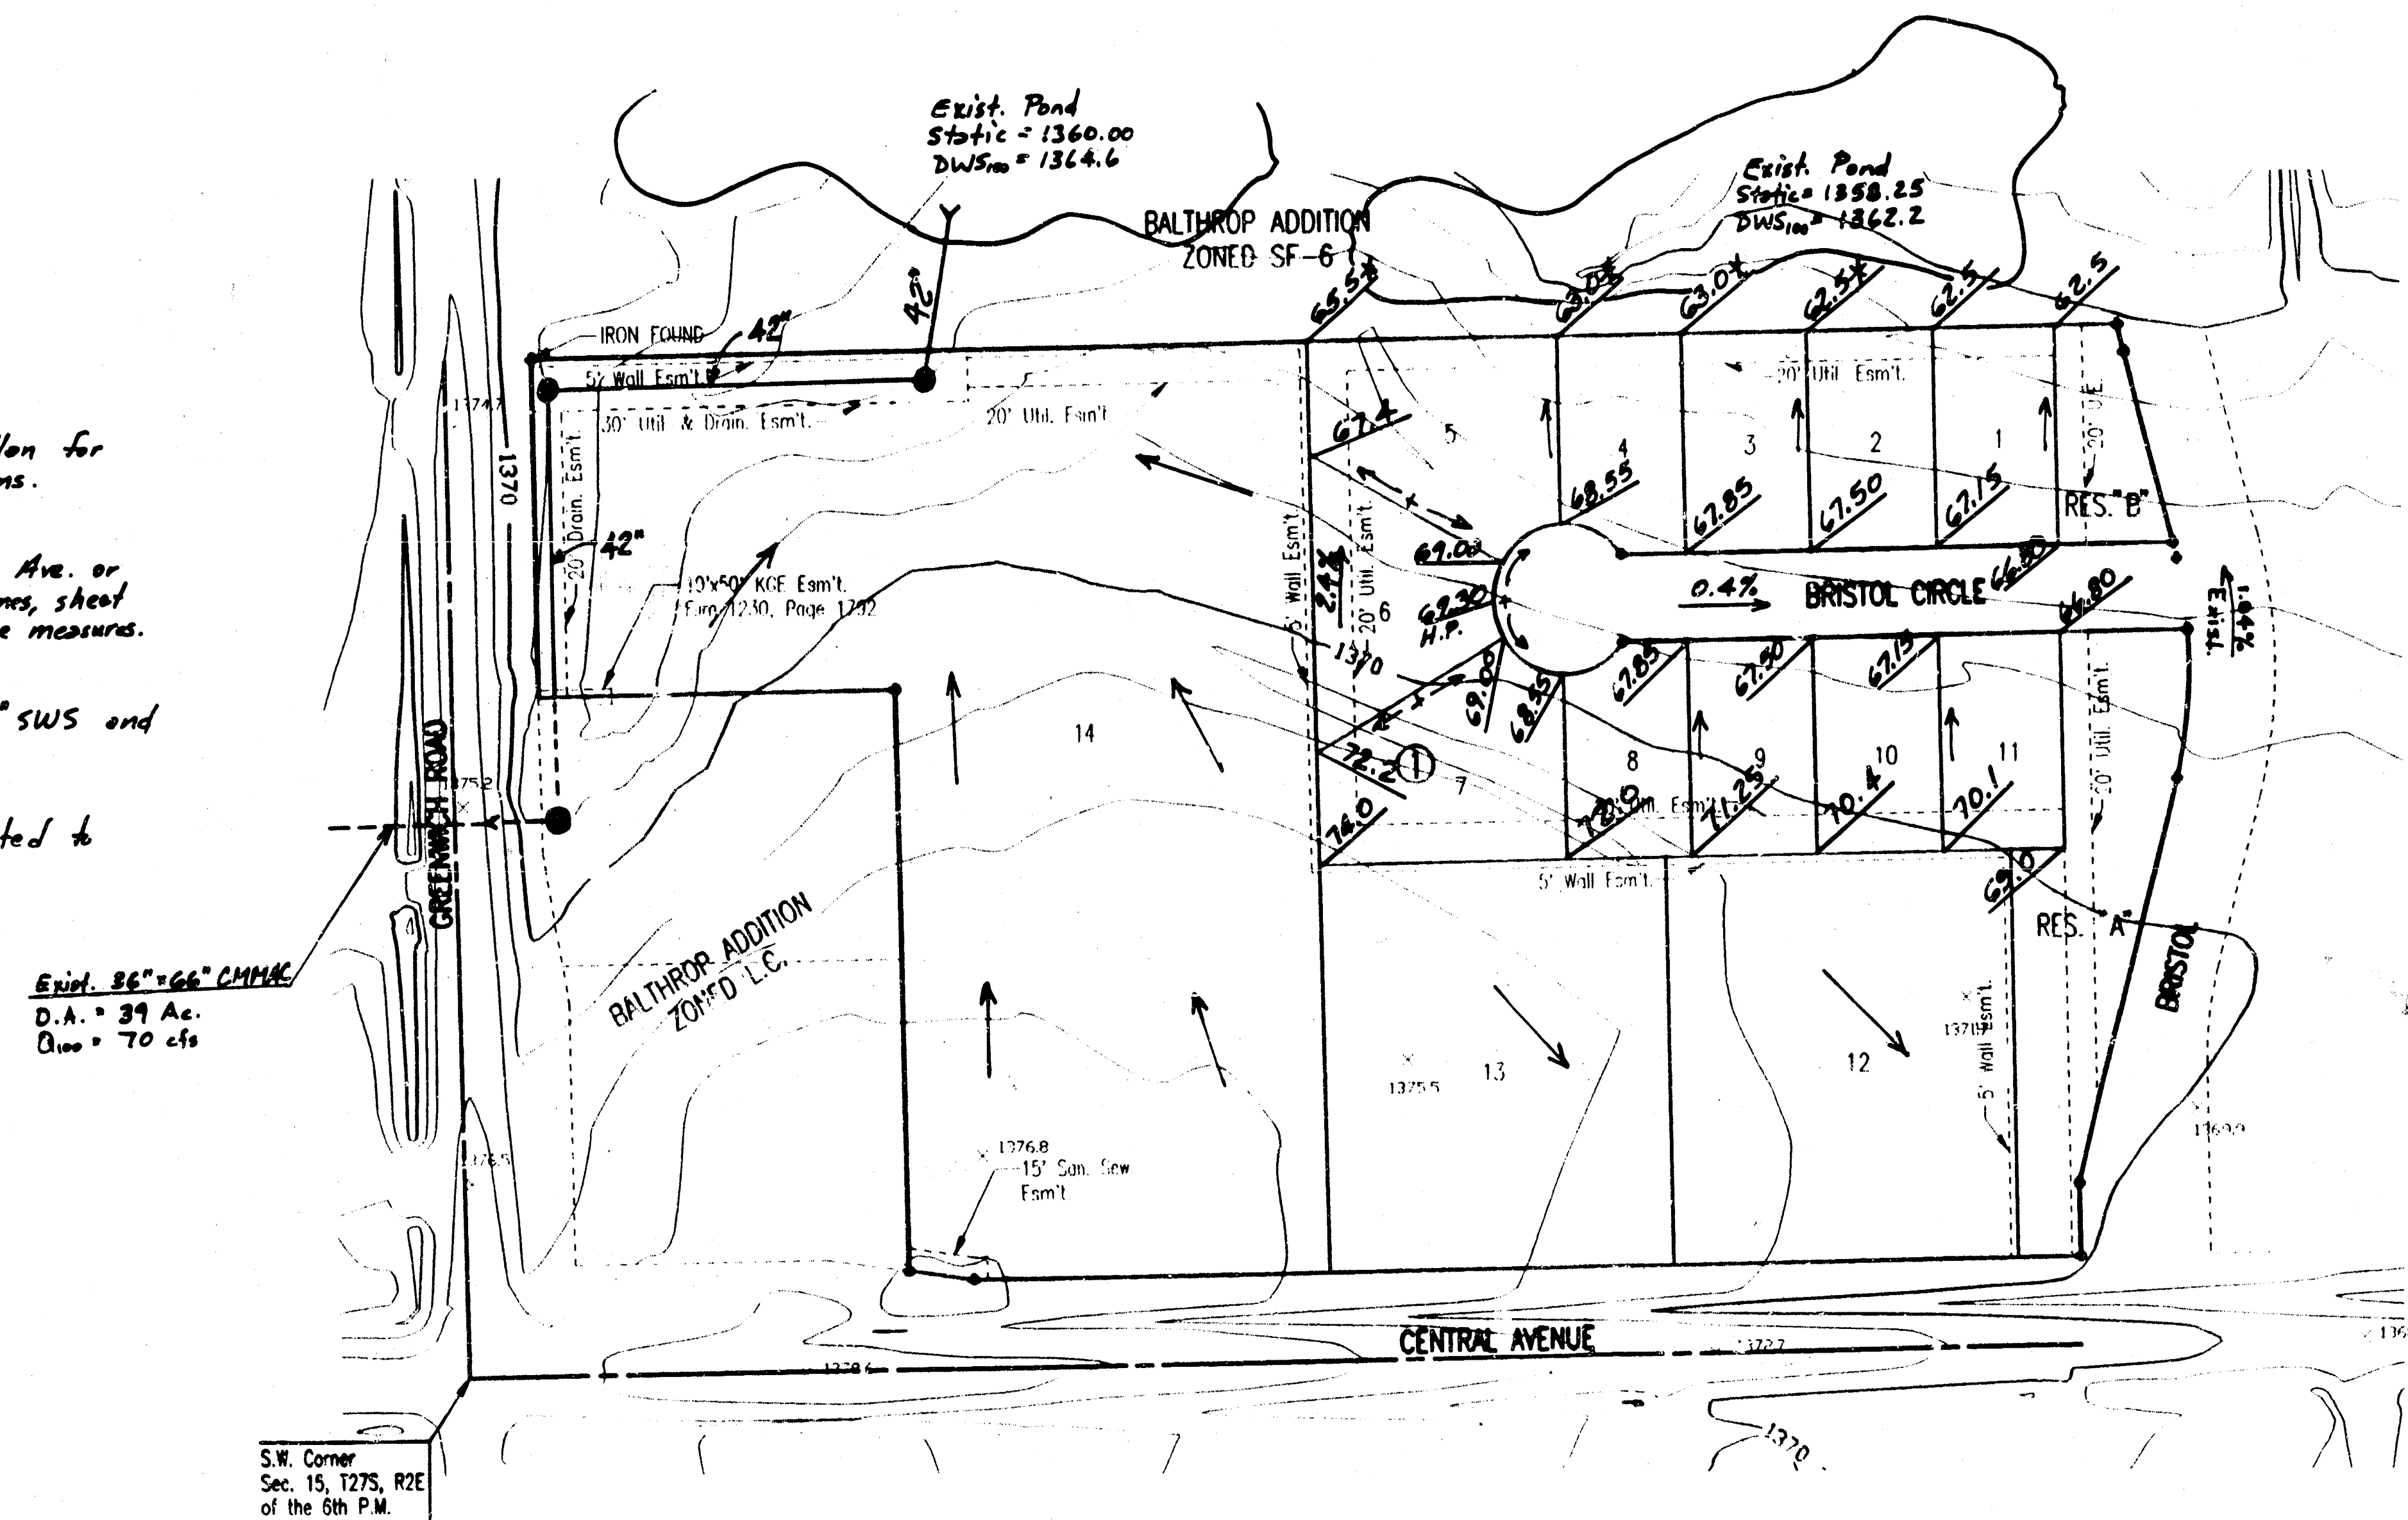

SCALE: 1"=100'

• = IRON JET

B.S.L. = BUILDING SETBACK LINE

C.A.C. = COMPLETE ACCESS CONTROL

B.M. - CHECKED 1" IN CENTER CONCRETE HEADWALL TO C&B 24.5' SOUTH AND 86.7' WEST OF THE INTERSECTION OF THE CENTERLINES OF CENTRAL AND GREENWICH. ELEV. = 188.828 CITY DATUM

LEGEND

- 10' - 4-Corner Lot Elevation
 - - Flow Direction
 - - SWS MH or Inlet
- Min. Pad for Lot 14 = 1366.0
Min. Pad for Lots 1-5 = 1364.0