



**DRAINAGE PLAN
BLUE LAKE ADDITION
WICHITA, SEDGWICK COUNTY, KANSAS**

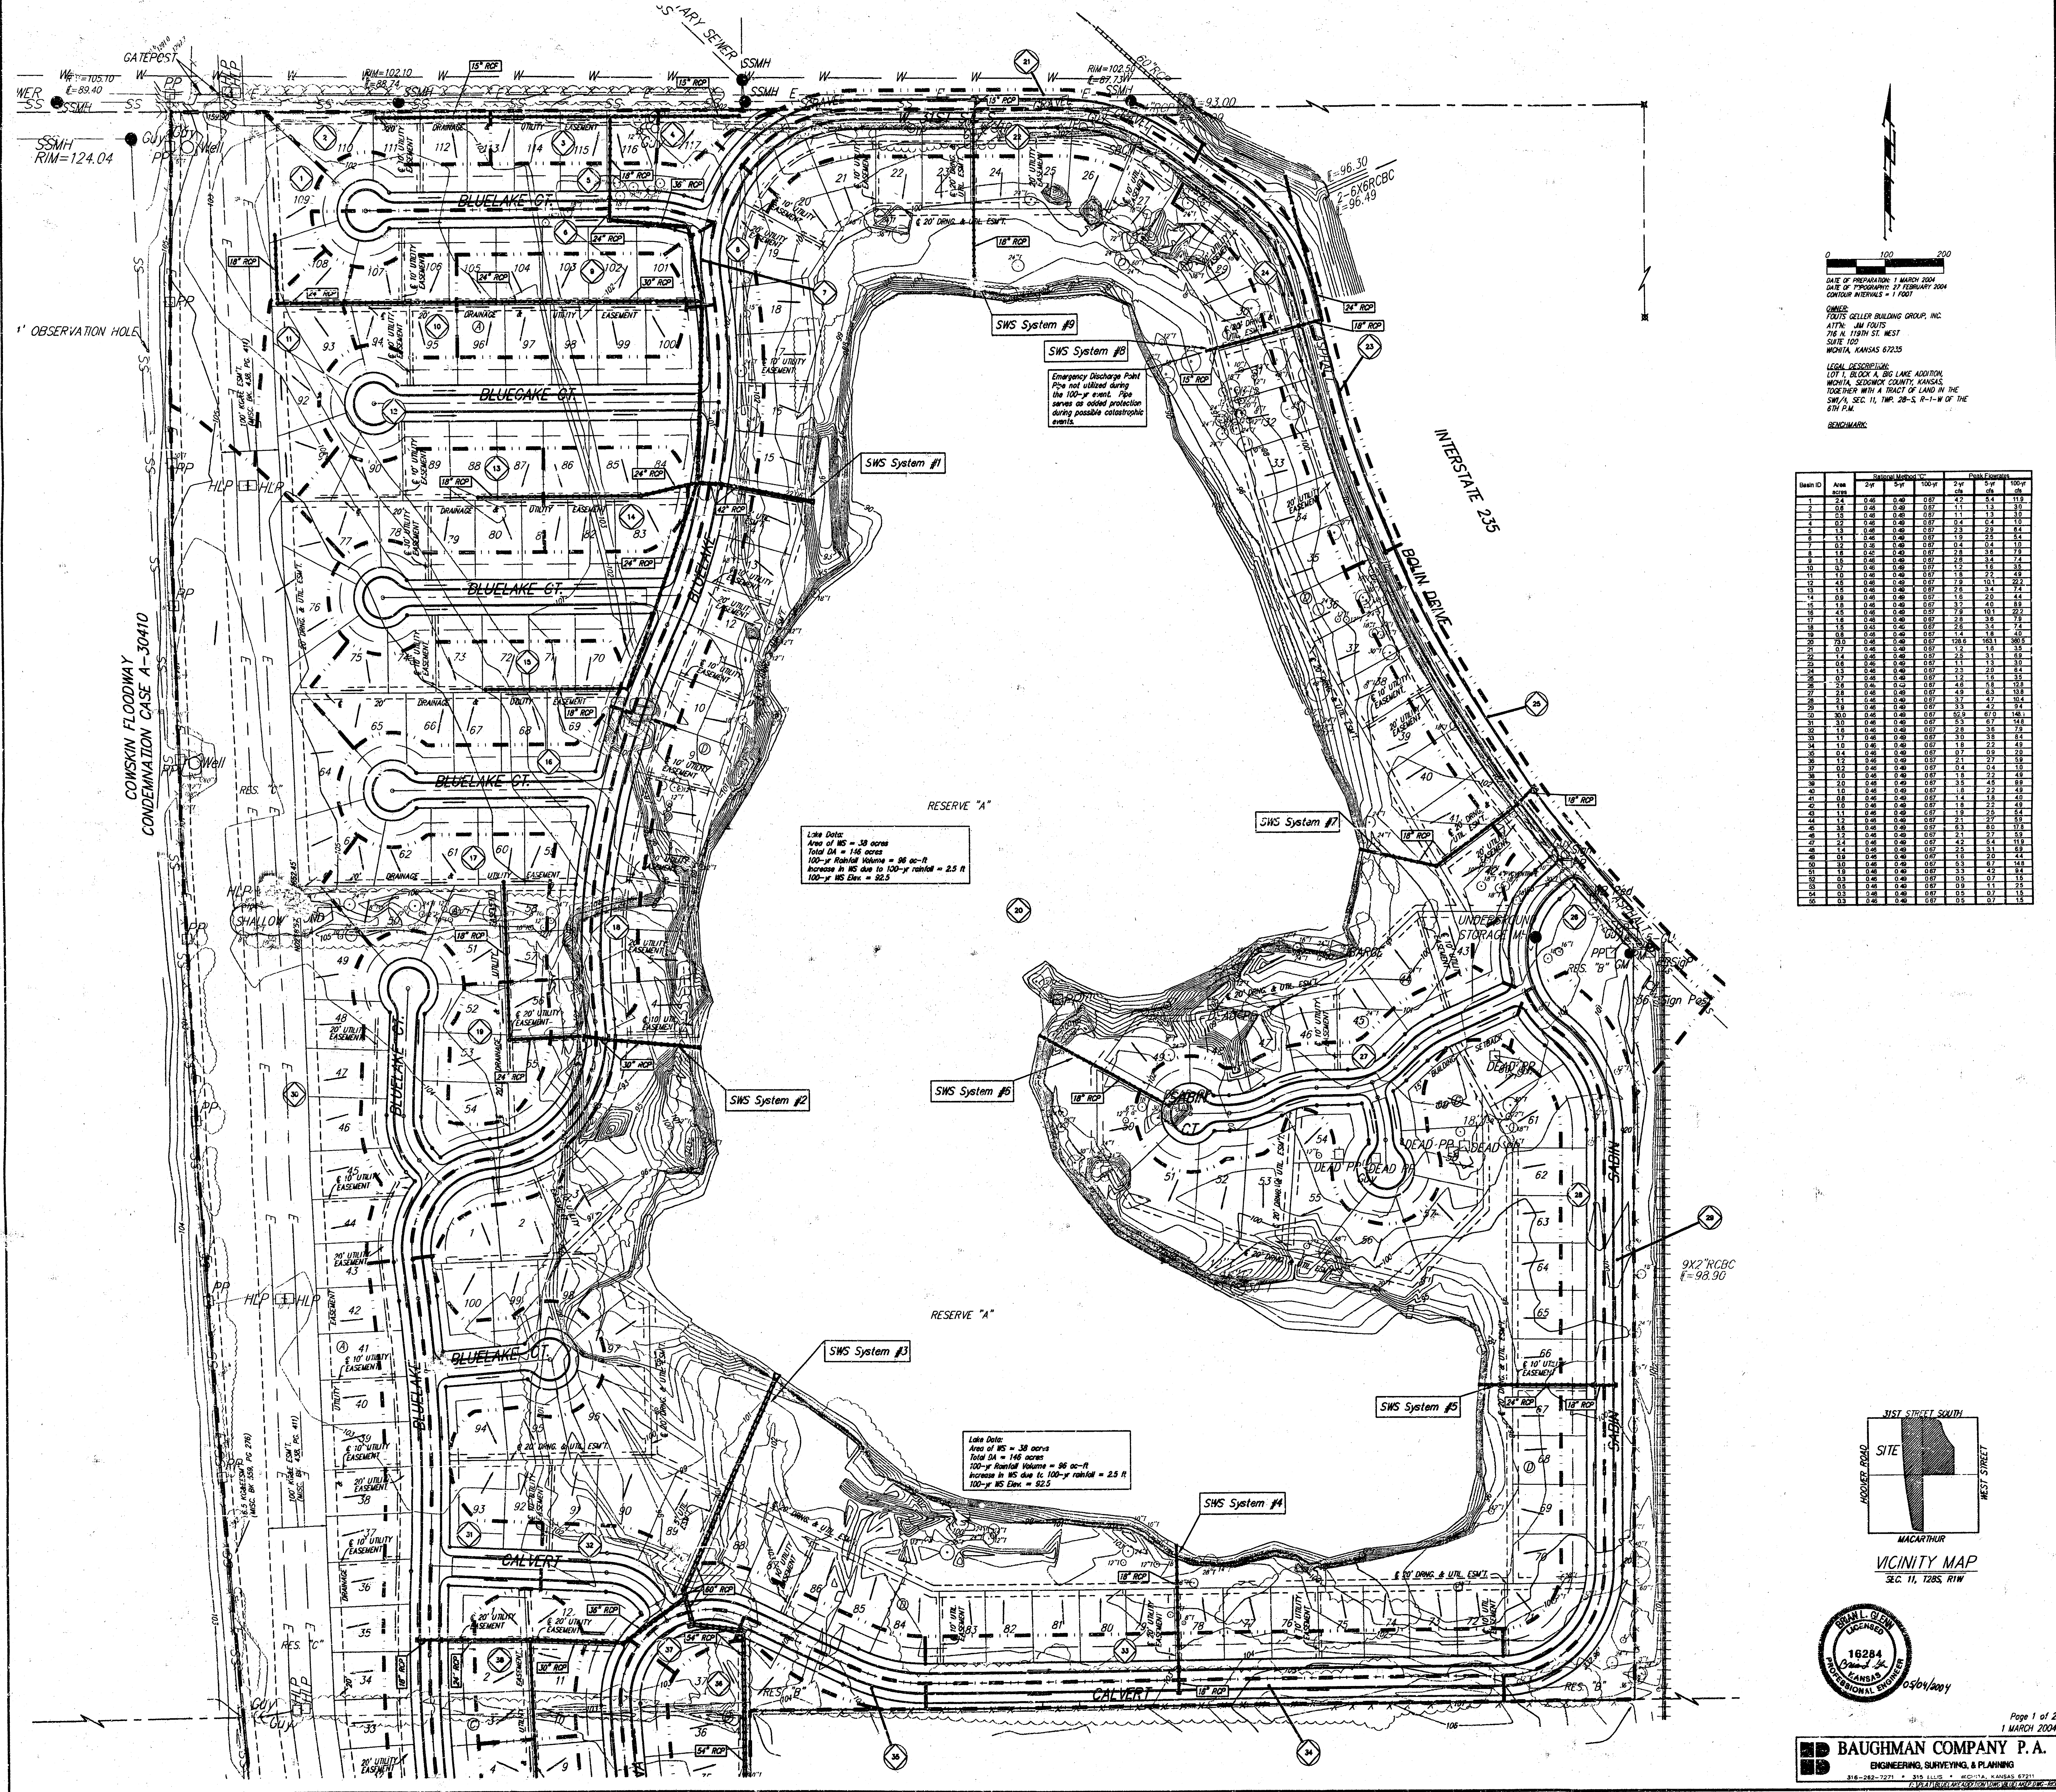

FILMED FROM THE BEST AVAILABLE COPY

DRAINAGE PLAN **BLUE LAKE ADDITION** **WICHITA, SEDGWICK COUNTY, KANSAS**

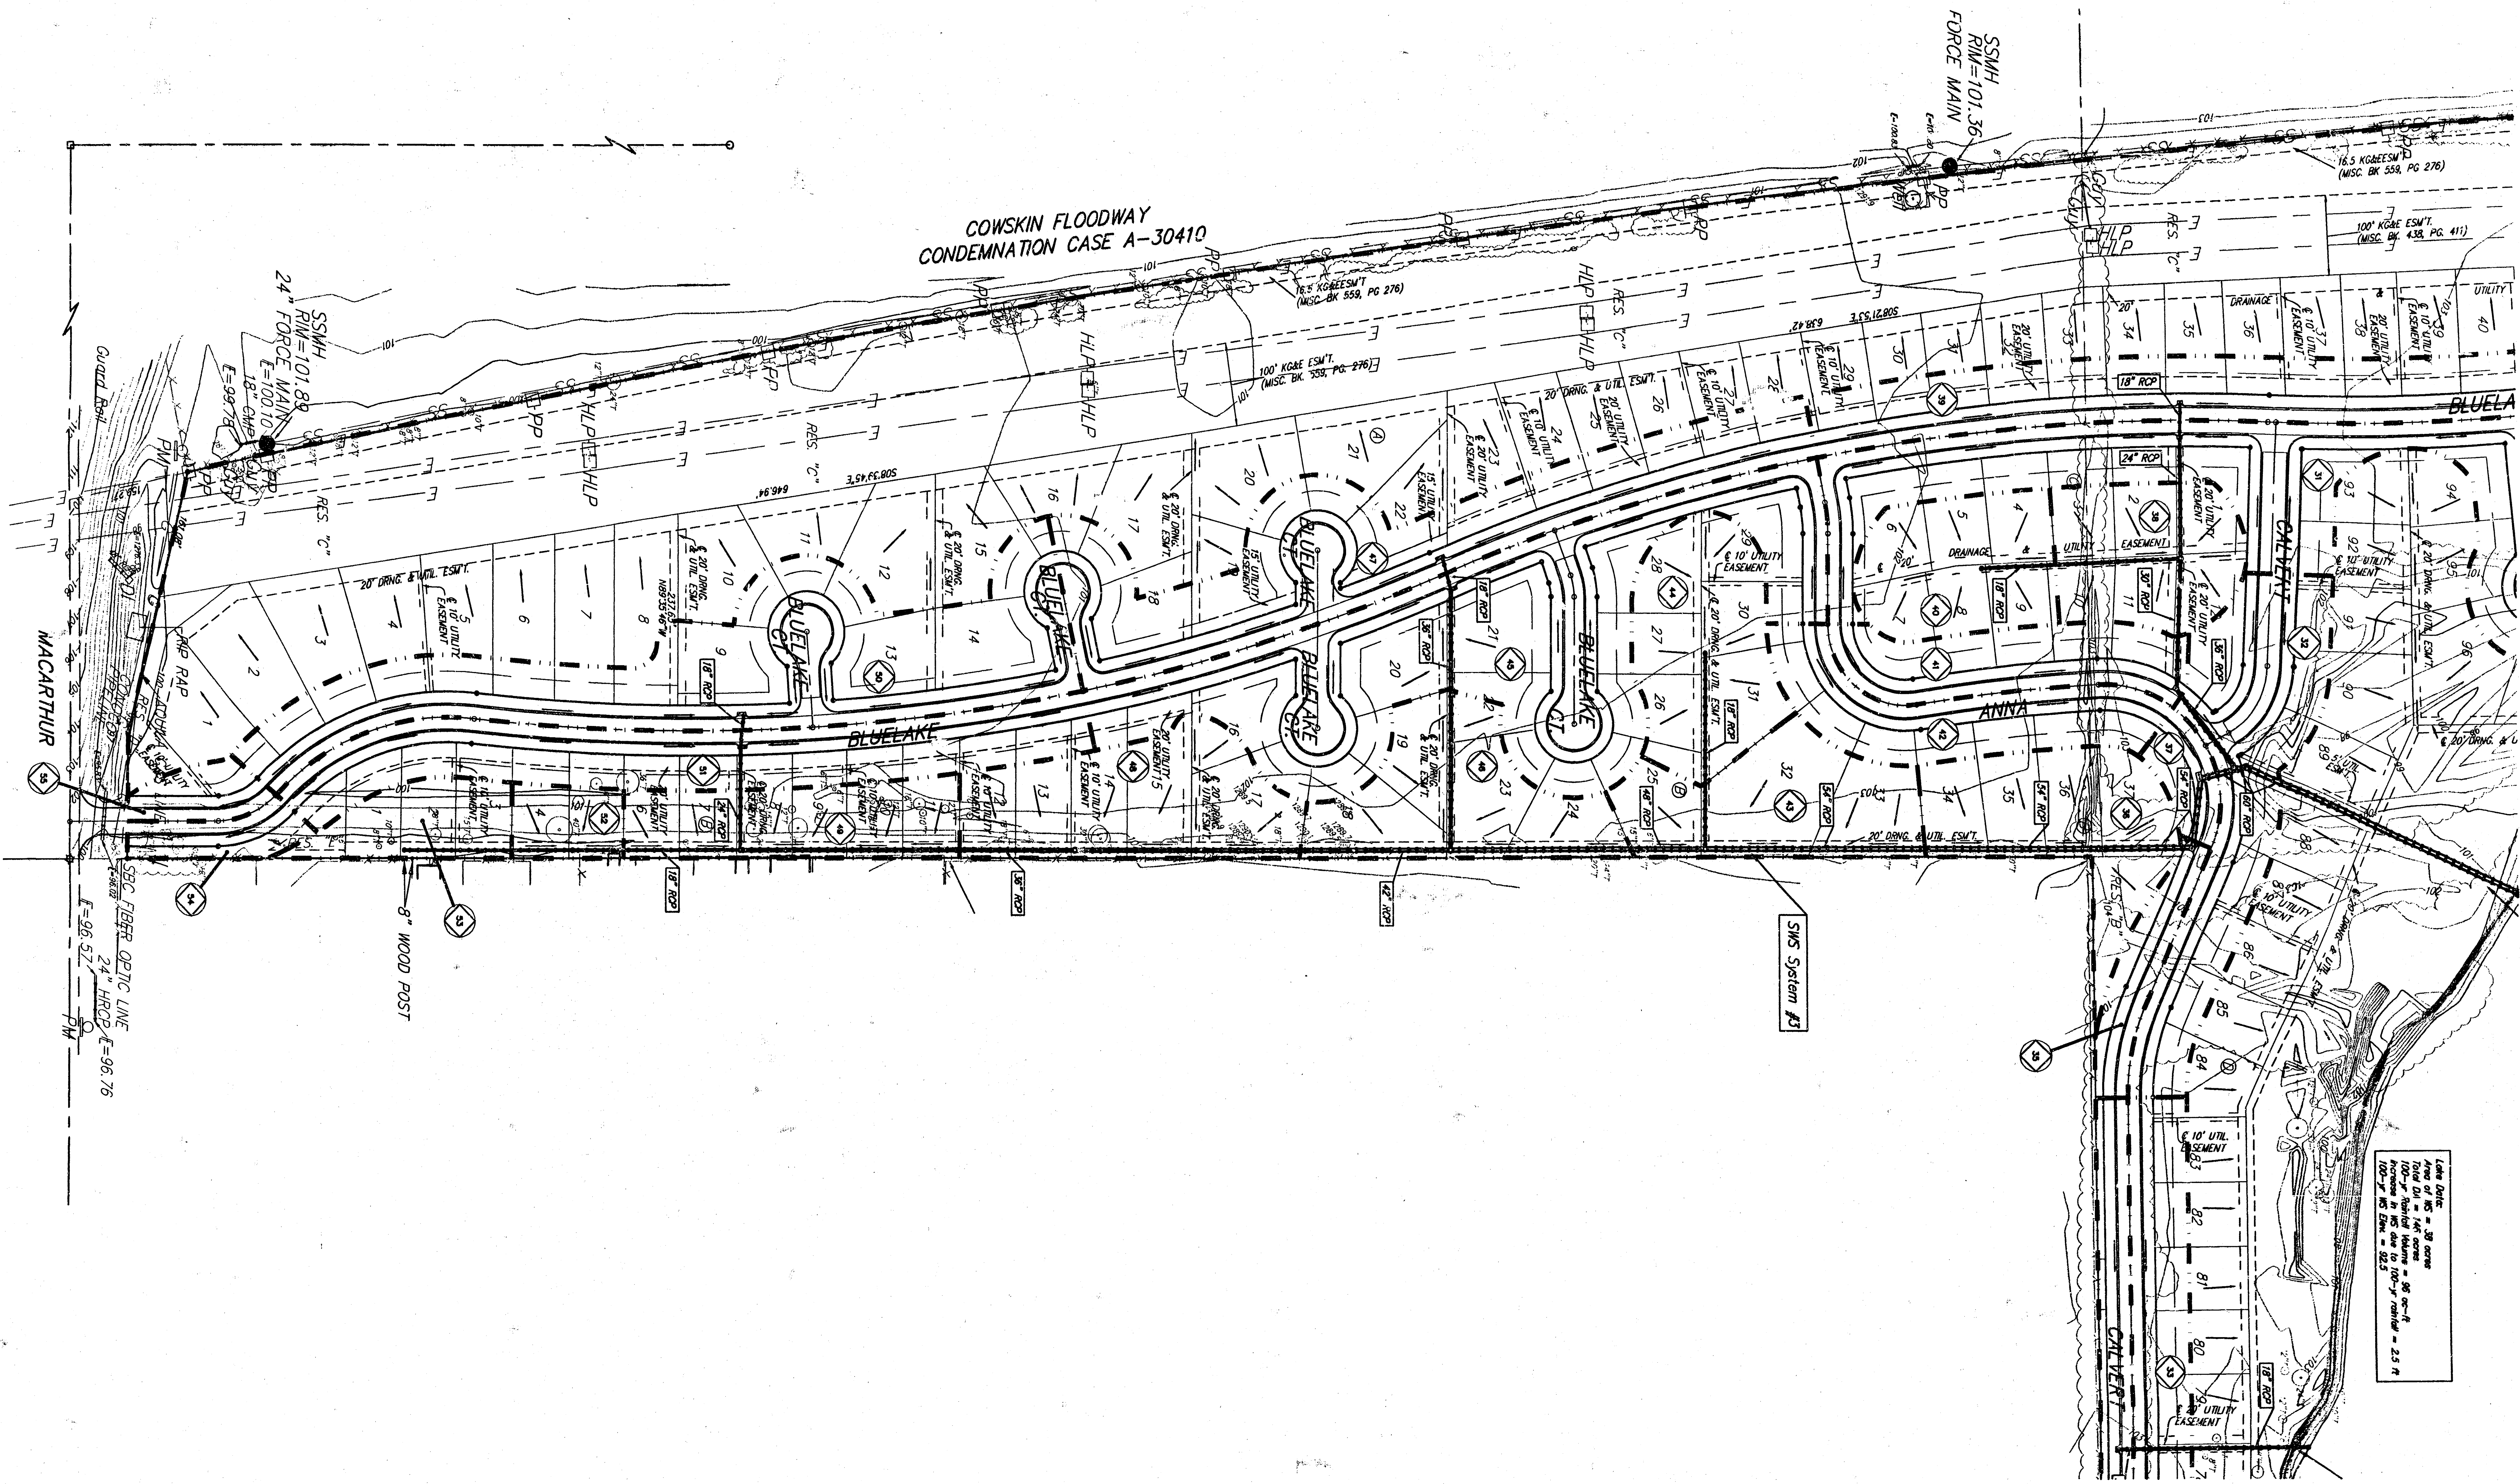

Lot Area = 38 acres
 Total D.A. = 146 acres
 100' of Natural Water = 87' - 0" W
 100' of 50' Slope = 82.5'

DATE OF PREPARATION: JANUARY 2004
 DRAWN BY: [Name]
 CHECKED BY: [Name]
 CONVENIENCE: 1/200
 PROJECT: BLUE LAKE ADDITION
 SITE: 100
 OWNER: [Name]
 ADDRESS: [Address]
 CITY: [City]
 STATE: [State]
 ZIP: [Zip]
 LOCAL: [Name]
 ADDRESS: [Address]
 CITY: [City]
 STATE: [State]
 ZIP: [Zip]

Station	Area	24"					36"					48"					12276				
---------	------	-----	--	--	--	--	-----	--	--	--	--	-----	--	--	--	--	-----	--	--	--	--	-----	--	--	--	--	-----	--	--	--	--	-----	--	--	--	--	------	--	--	--	--	------	--	--	--	--	-------	--	--	--	--	-------	--	--	--	--	--------	--	--	--	--	--------	--	--	--	--	-------	--	--	--	--