


SCALE: 1"=20'
 BENCH MARK: 10' WIDUITA DBC, NORTHWEST
 CORNER OF HEADQUARTERS TO E.C.S. 10' SOUTH
 AND 40' EAST OF CENTERLINE OF TYLER
 ROAD & 10TH STREET NORTH
 ELEVATION = 150.35, CITY DATUM

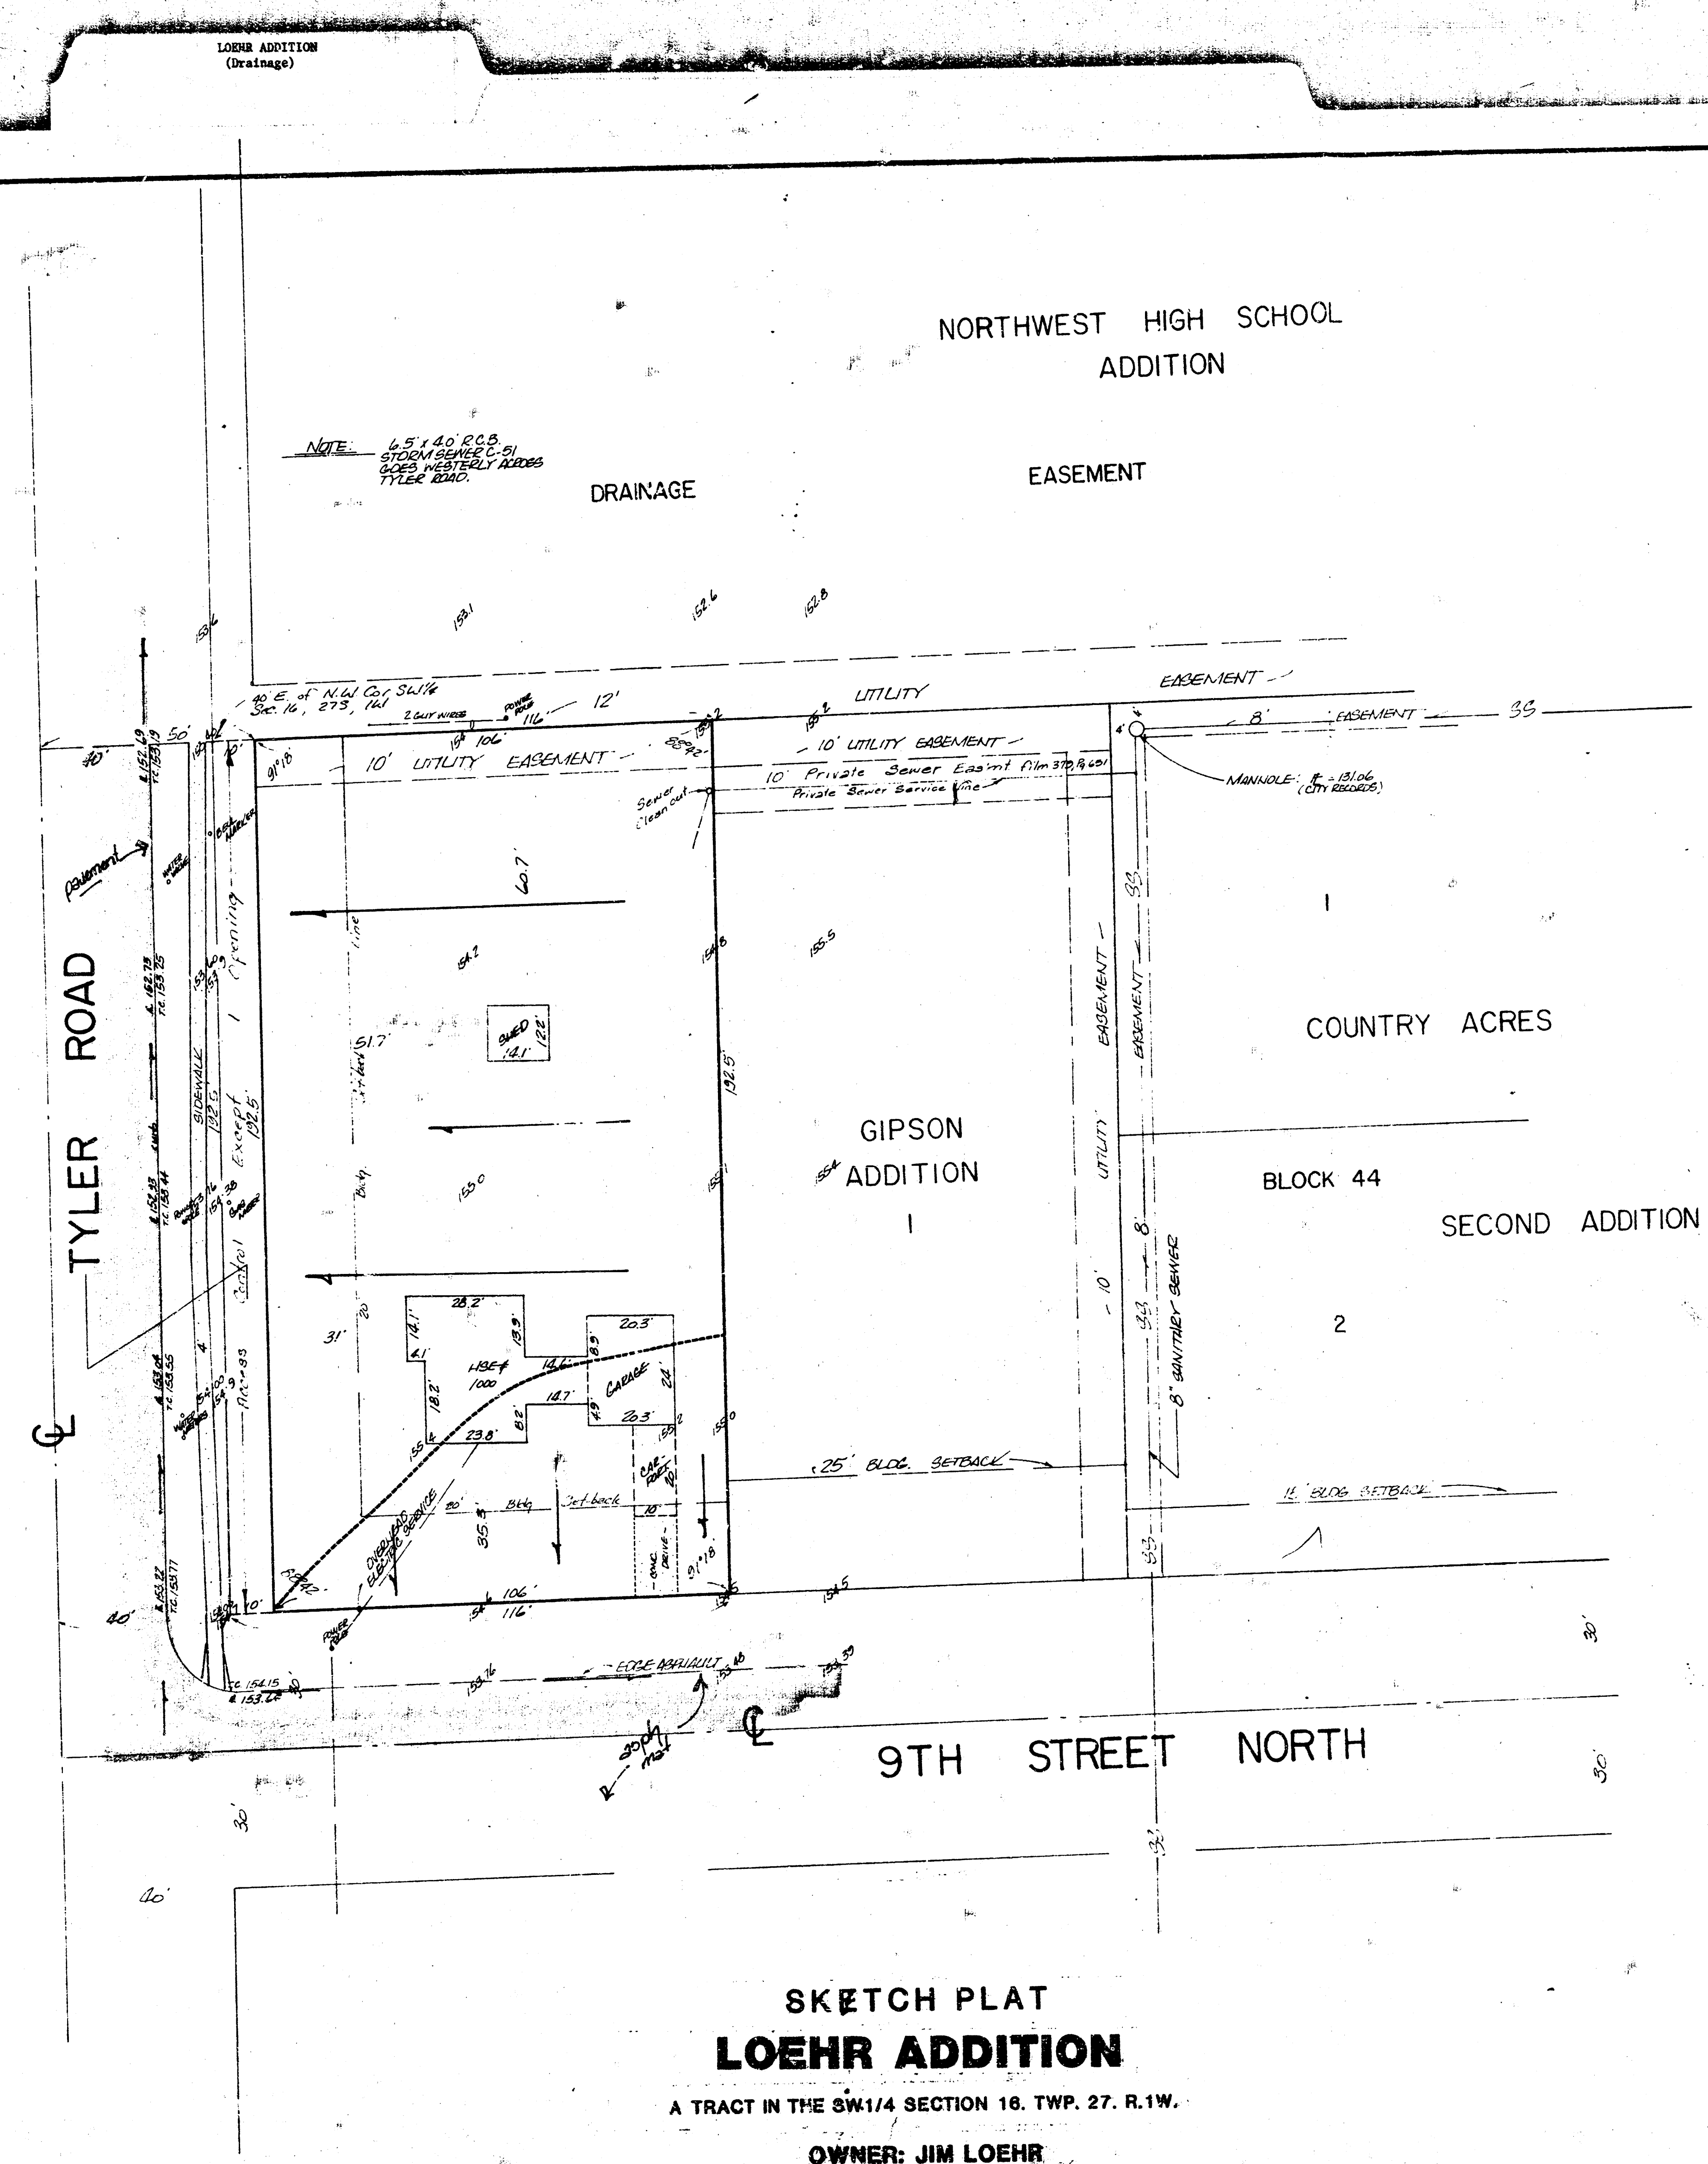

GENERAL NOTES
 The lot when redeveloped will be graded to drain
 west to Tyler road which drains north a short distance
 to a series of inlets and storm sewers.

SKETCH PLAT
LOEHR ADDITION
 A TRACT IN THE SW1/4 SECTION 16, TWP. 27, R.1W.
 OWNER: JIM LOEHR

DRAINAGE PLAN

BAUGHMAN COMPANY, P.A.
 SURVEYING & ENGINEERING
 314-262-7271 • 330 LAURA • WICHITA, KANSAS 67201
 6 November 2005