


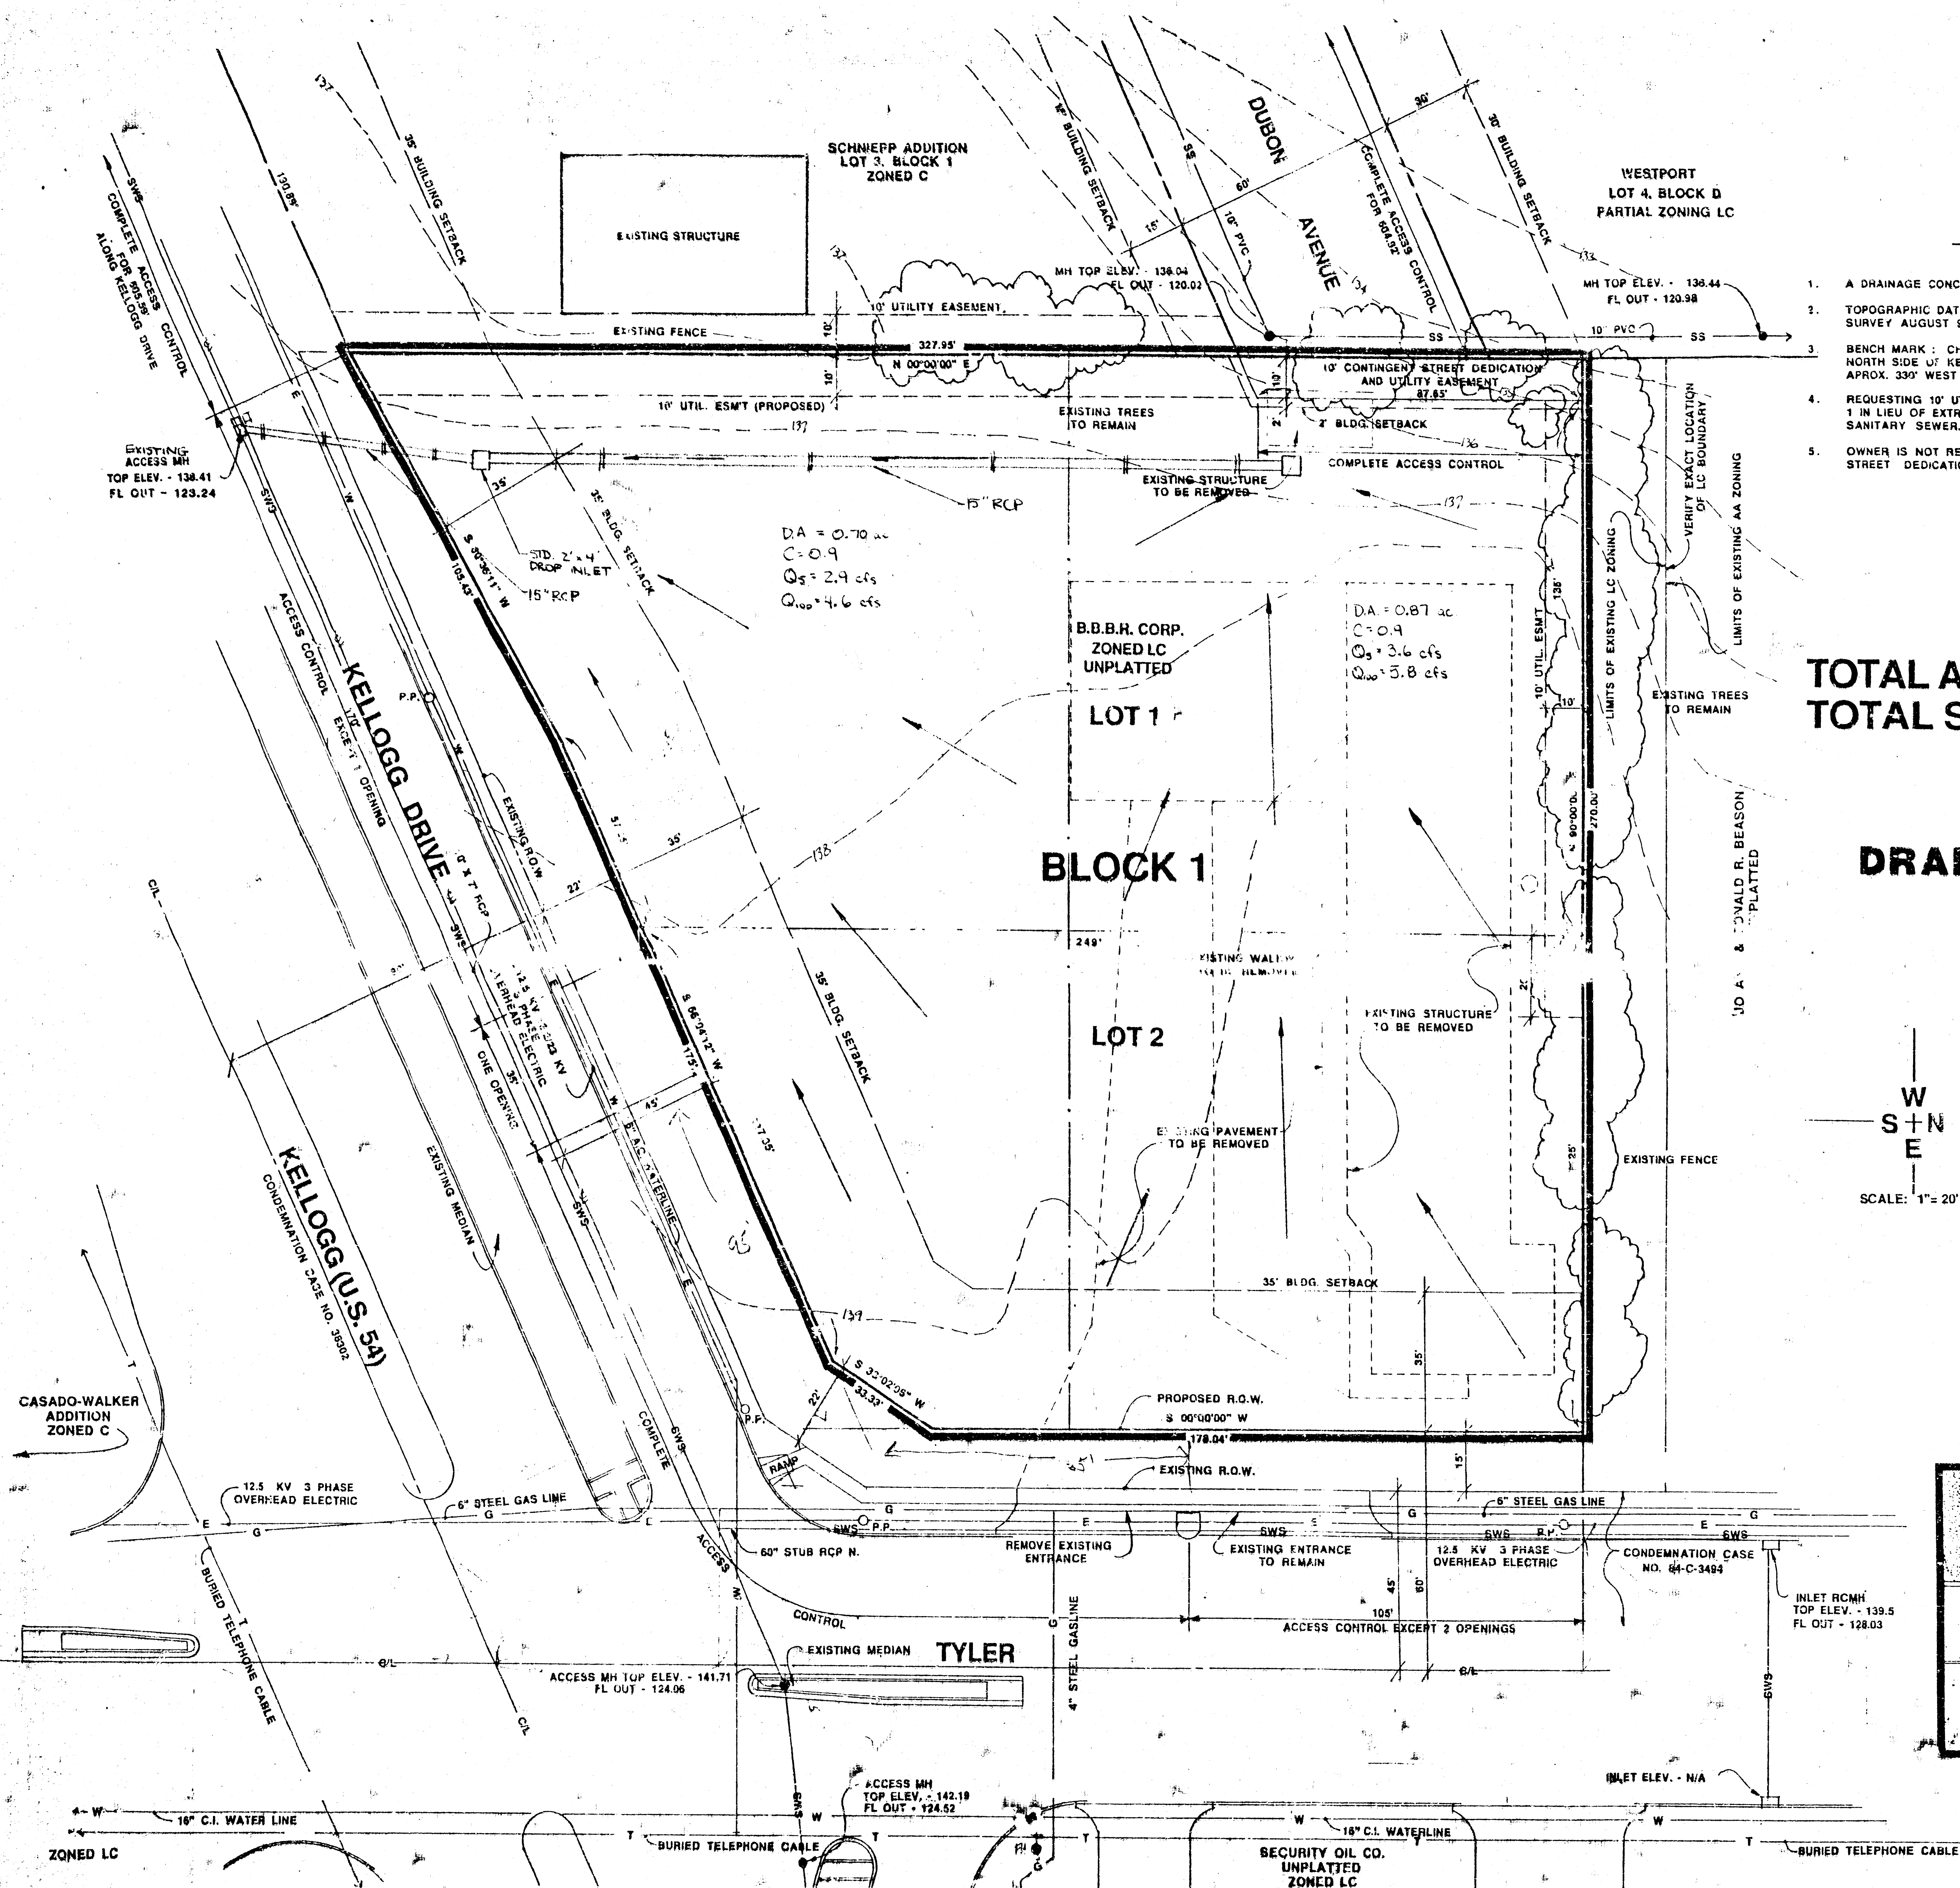

THIS PLAT APPROVED BY THE SUBDIVISION COMMITTEE ON 8/24/89 SUBJECT TO THE CONDITIONS OF APPROVAL OUTLINED IN OUR LETTER DATED 8/25/89

NOTES

1. A DRAINAGE CONCEPT HAS BEEN PREPARED BY BAUGHMAN CO. P.A.
2. TOPOGRAPHIC DATA WAS PREPARED BY BAUGHMAN CO. P.A. FIELD SURVEY AUGUST 8, 1989.
3. BENCH MARK: CHISEL SQUARE ON TOP OF CURB EAST SIDE INLET, NORTH SIDE OF KELLOGG FRONTAGE ROAD ON SOUTH SIDE OF U.S. 54, APPROX. 330' WEST OF THE C.C. OF TYLER. ELEV. = 135.35 CITY DATUM.
4. REQUESTING 10' UTILITY EASEMENT ALONG THE NORTH BOUNDARY OF LOT 1 IN LIEU OF EXTREMELY TIGHT SITE PLAN CONDITIONS, (FOR POSSIBLE SANITARY SEWER).
5. OWNER IS NOT RESPONSIBLE FOR GUARANTEES FOR THE 10' CONTINGENT STREET DEDICATION ON THE EAST SIDE OF DUBON AVE.

PRELIMINARY PLAT

ENGINEERS COPY


TOTAL ACRES = 1.61
TOTAL SQ. FT. = 69,934.87

DRAINAGE PLAN

2-13-95
REVISED 3-2-95

W
S
N
E

SCALE: 1" = 20'

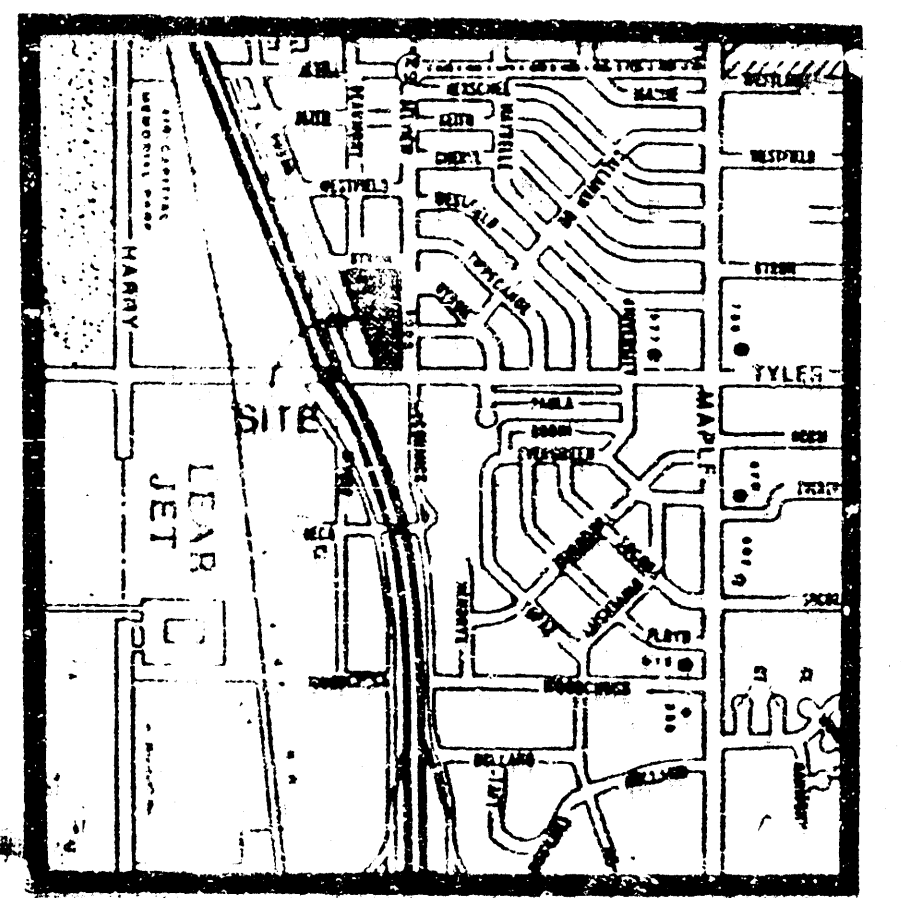

LOCATION MAP

PRELIMINARY PLAT Pay day

B.B.B.R. ADDITION

OWNER: B.B.B.R. CORP. P.O. BOX 8007-67227 WICHITA, KANSAS 67227 (316) 722-2417

sheet project
PHILLIPS 66
(KELLOGG & TYLER)

sheet title
PRELIMINARY PLAT

date AUGUST 11, 1989
rev.

BILL G. YUNG DESIGN
316-655-5687