


DRAINAGE PLAN

PLAZA CENTRAL OFFICE PARK 2ND ADDITION


TO WICHITA, SEDGWICK COUNTY, KANSAS

SCALE: 1"=50'

- BM 6610: Railroad Spike in S.W. Face of Power Pole at Curve in Jackson Street, 500 feet South of Central Avenue. Elev.=1354.08 M.S.L.
- BM 207: Railroad Spike in East Face of 18" Cottonwood, East side of Jackson Street 125 feet south of Central Avenue. Elev.=1347.21 M.S.L.
- BM 300: City Benchmark Disc at the W. End of the Conc. Headwall of RC9C at the SE Cor. Central Ave. and Jackson Street. Elev.=1349.06 M.S.L.
- BM 301: Chiselled "d" on the North End of the Conc. Wall of the Area Inlet, south side of Central Avenue and 550'± West of Jackson Street. Elev.=1351.40 M.S.L.

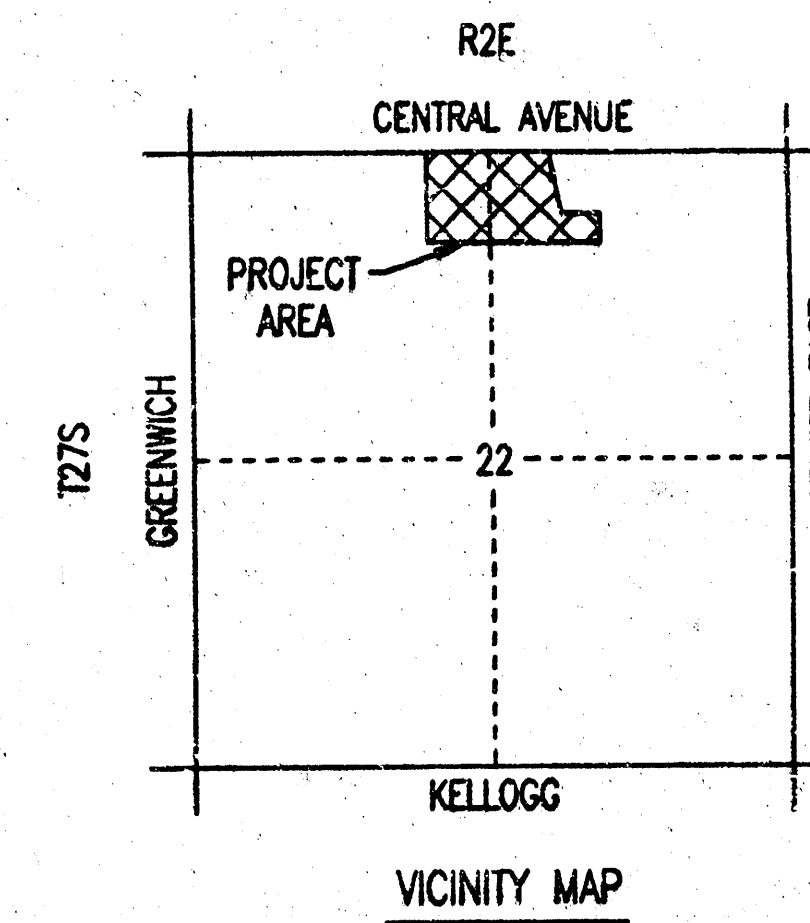

- #### LEGEND
- SOIL GROUP BOUNDARY
 - (A) BASIN IDENTIFIER
 - BASIN BOUNDARY
 - MAJOR STORM WATER OVERFLOW (Q100)
 - MINOR STORM WATER FLOW (Q5)
 - STORM SEWER AND INLET
 - SPOT ELEVATION
 - HIGH POINT ELEVATION
 - MATCH EXISTING ELEVATION
 - FLOWLINE ELEVATION
 - TOP OF CURB ELEVATION
 - TOP OF INLET ELEVATION

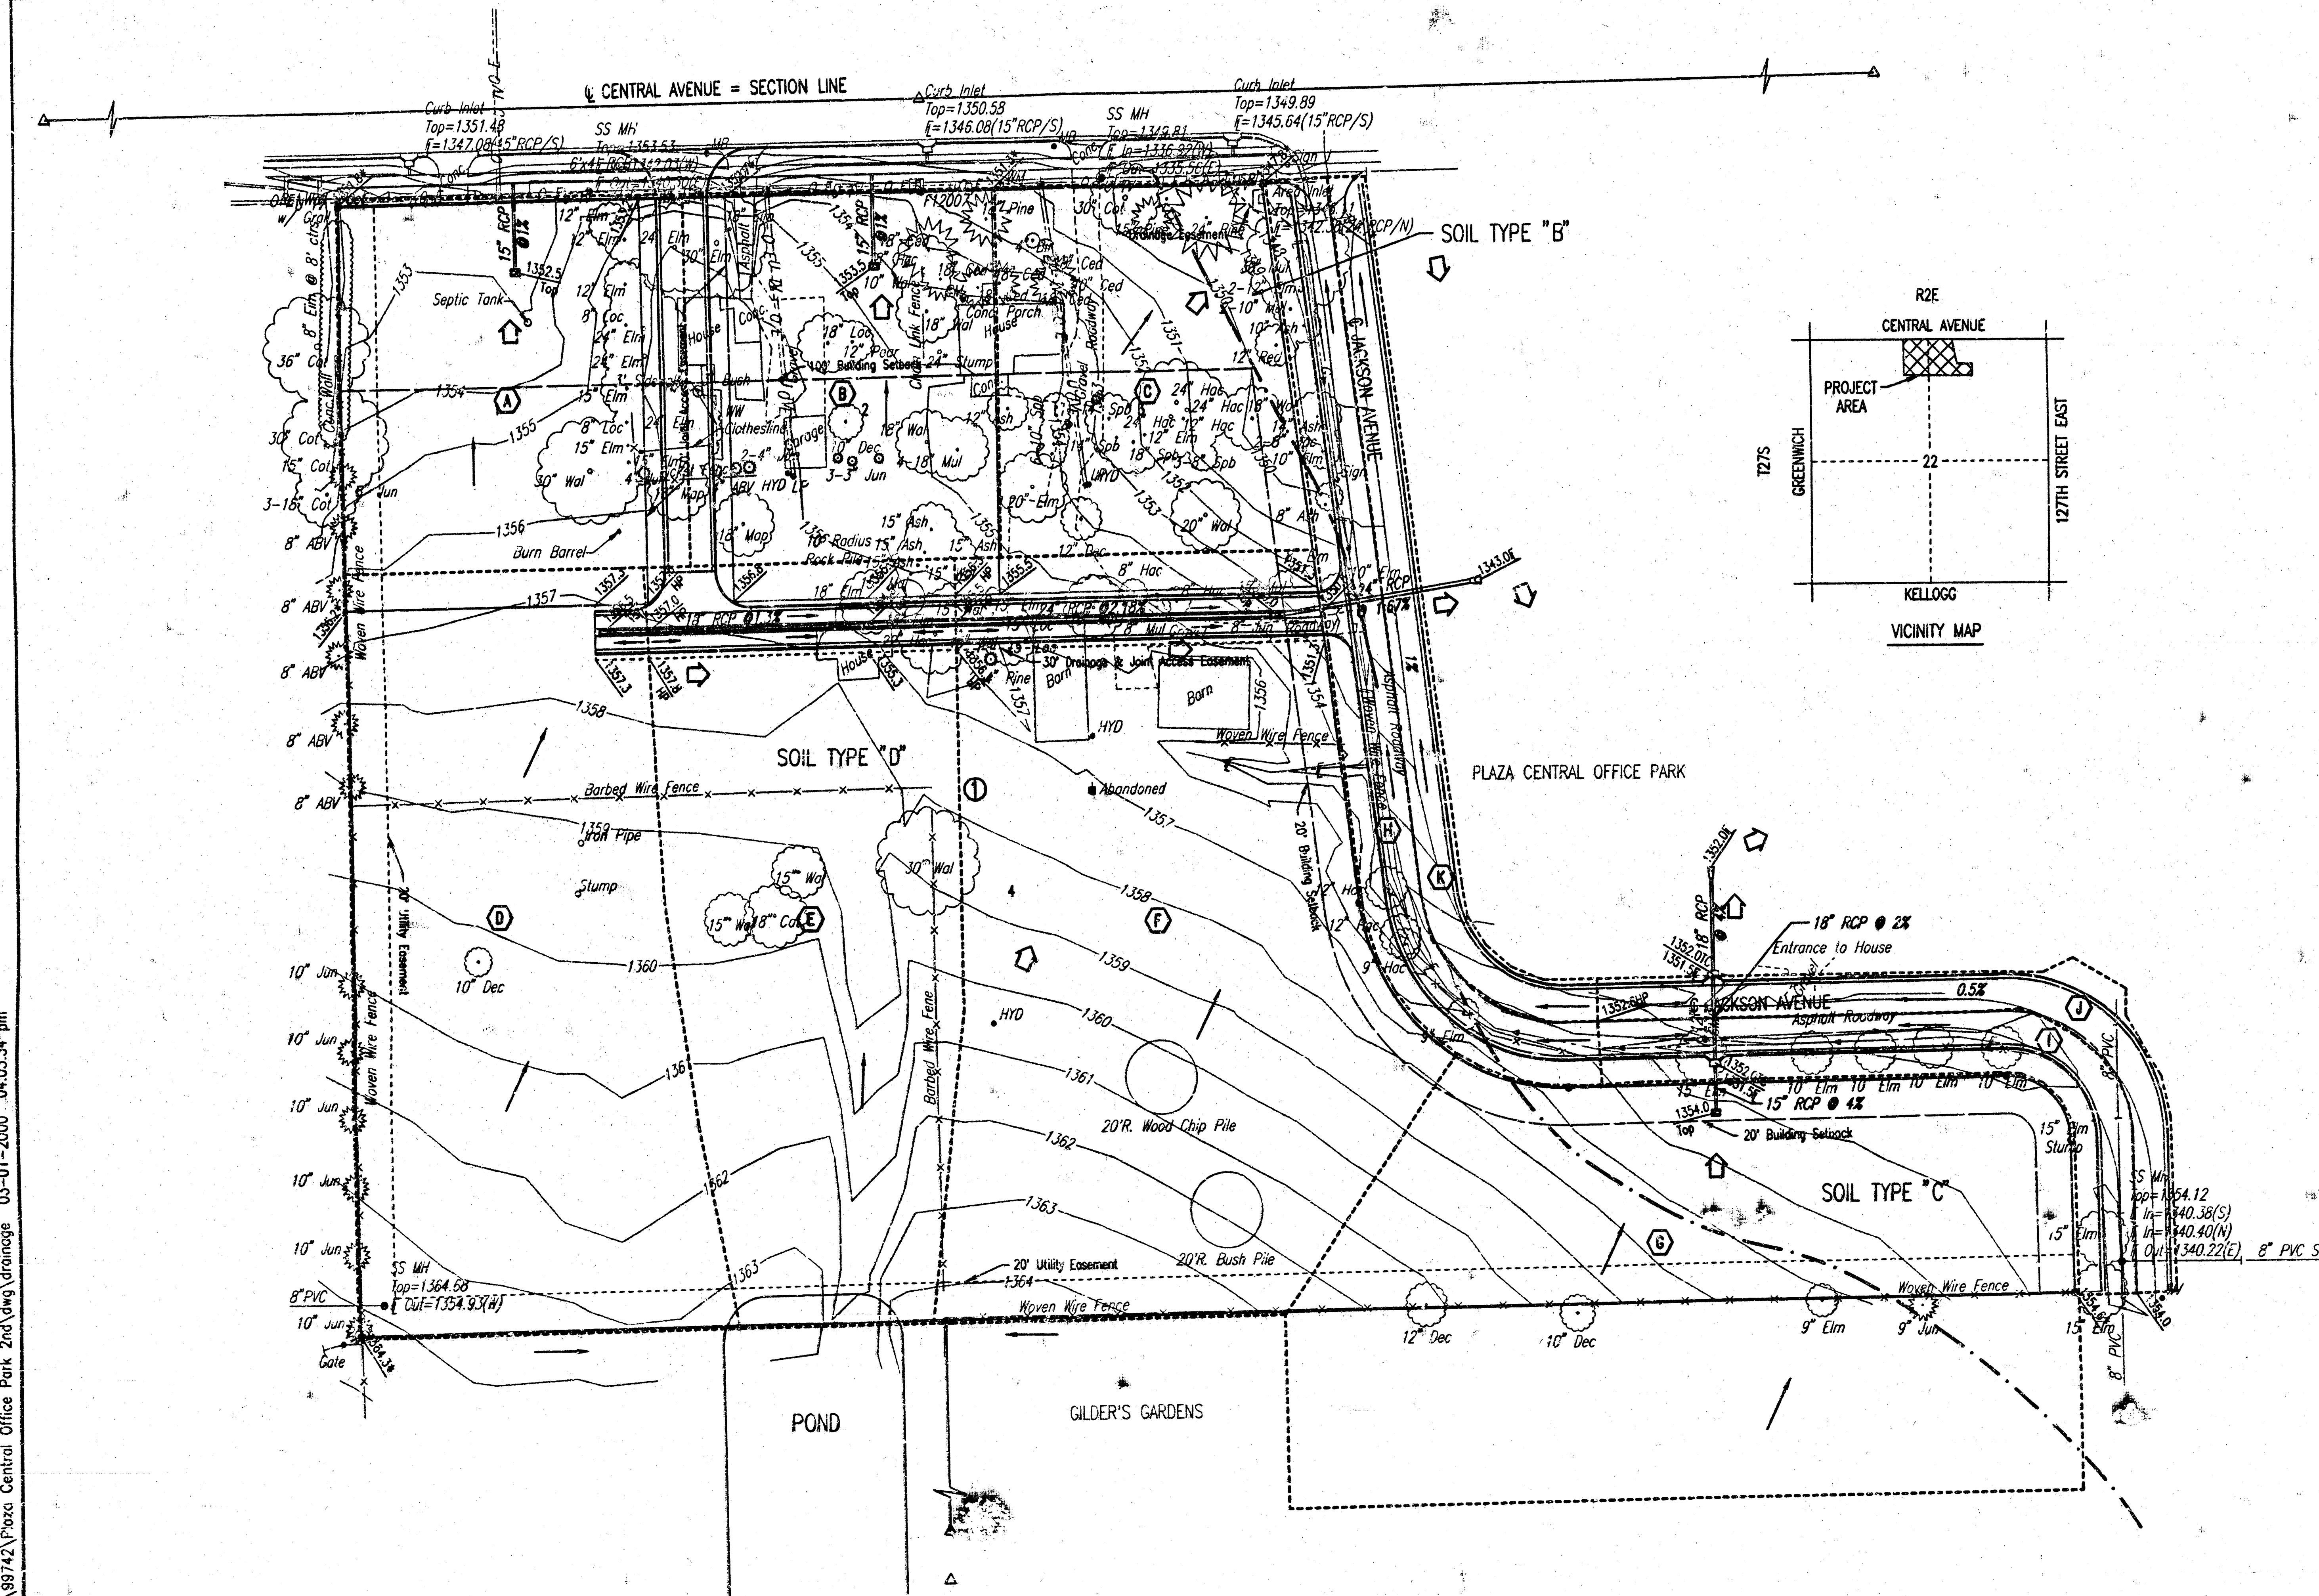

ESNR: KER OPER: KER SCALE: 1"=50.00
C:\1995\9742\Plaza Central Office Park 2nd.dwg Drainage 03-01-2000 04:03:34 pm