


DRAINAGE PLAN

WILDERNESS AT THE PARK 2ND

AN ADDITION TO WICHITA, SEDGWICK COUNTY, KANSAS

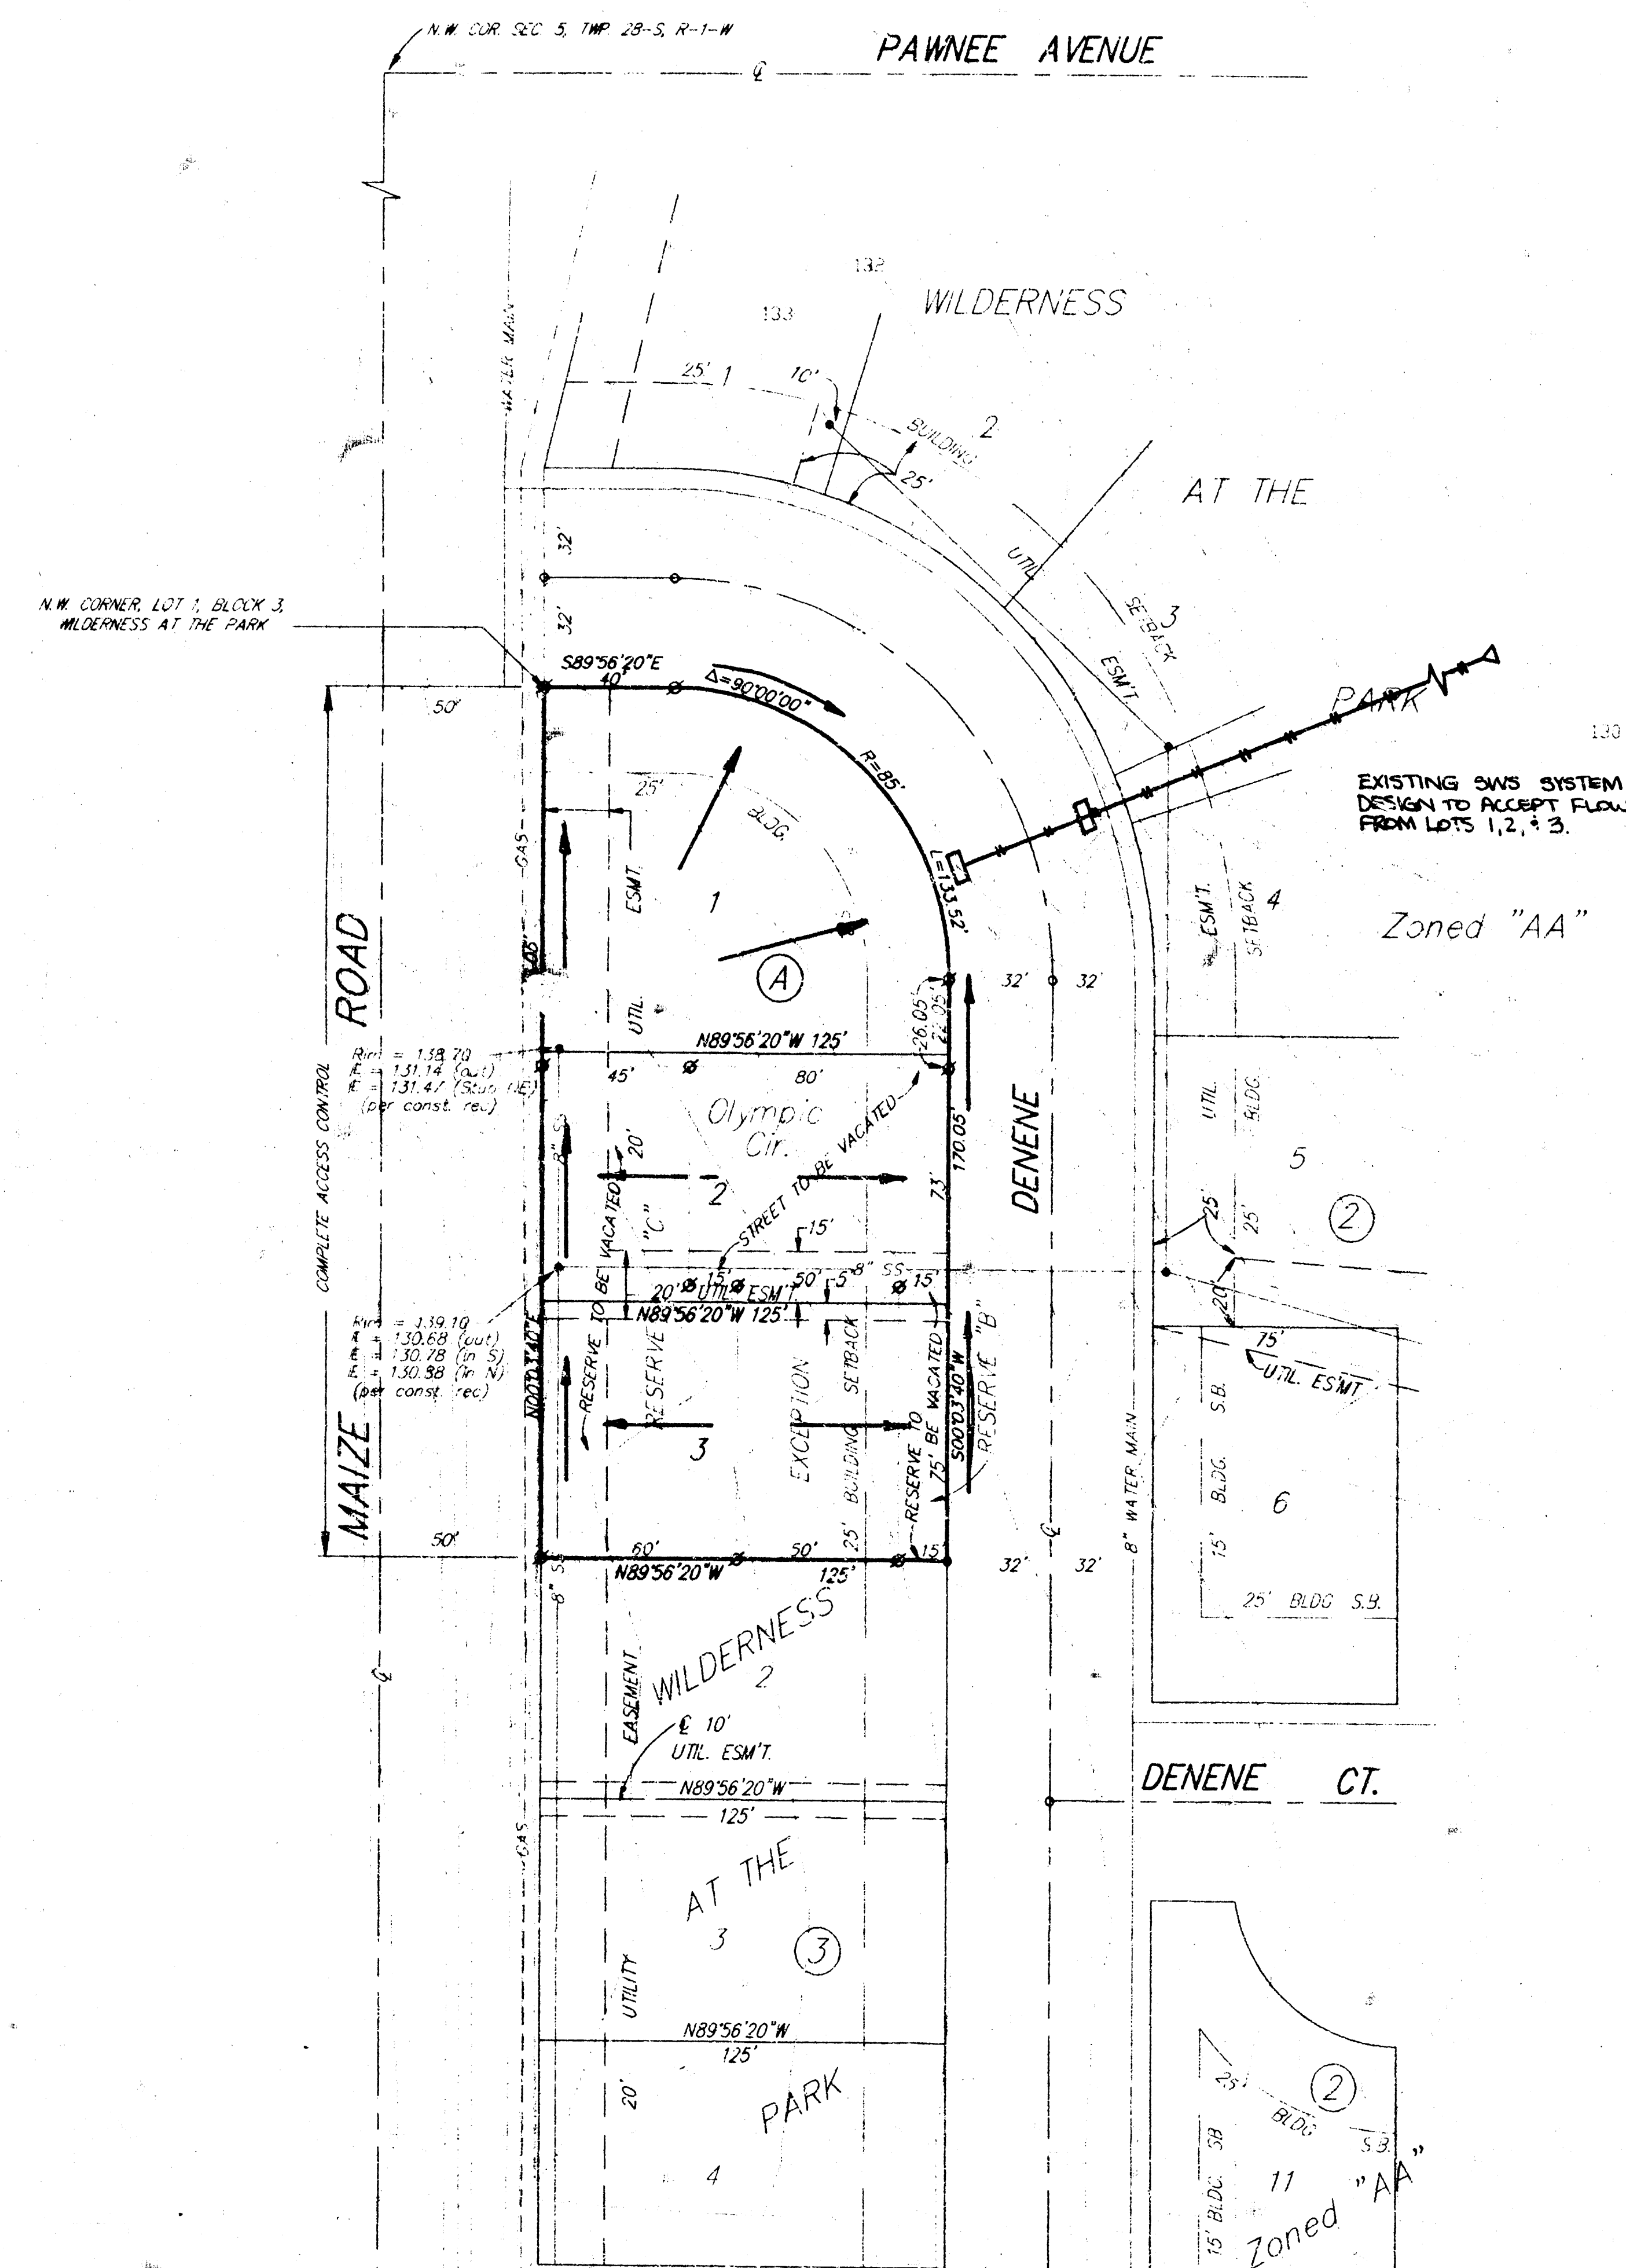

SCALE
1" = 40'
• = 1/2" Rebar w/ "BAUGHMAN" Cap (set)
Ø = 1/2" Rebar w/ "BAUGHMAN" Cap (found)

OWNER
A-K Corporation
Attn: A. J. Searies
902 N. West St.
Wichita, KS 67203
(316) 943-2308

LEGAL
A replat of Lot 1, Blk. 3, Reserve "B",
Reserve "C", Olympic Circle, and
the Exception within Wilderness
At The Park, an addition to
Wichita, Sedgwick County, Kansas.

BENCHMARK
City Standard Disc, 42 3/4"
49.5' W. of E. of Maize Road
& Pawnee Avenue
Elev. = 135.10 (city datum)
= 1322.50 (M.S.L.)

VICINITY MAP

21 November 1994