


FHWA REGION NO.	STATE	PROJECT NO.	FISCAL YEAR	SHEET NO.	TOTAL SHEETS
7	KANSAS	87N-0503-01	2009	1	101

FEDERAL Project No. ARRA-N050(301)

**Index**

<b>Paving Plans:</b>	
Title Sheet	1
Key Sheet	2
General Notes	3
Typical Pavement Sections	4
Std. Drive / Drive Tables	5
WCR Details	6
Removable Curb Details	7-8
Paving Details	9
Dowel Basket Details	10
V.G. Details	11-13
Paving Plans	14-25
Intersection Joint/Grading Plans	26-29
Joint Plan	30-32
Storm Water Key Sheet	33
Storm Water Plan/Profile	34-44
Sewer Details	45-54
Marking / Signing Plans	55-65
Marking & Signing Details	66-67
Harry / Hydraulic Signal Plans	68-69
Lincoln / Hydraulic Signal Plans	70-71
Signalization Details	72-73
Summary of Quantities	74-75
Construction Phasing	76-83
Sheet Intentionally Omitted	84
Construction Traffic Details	85-90
Erosion Control Plan	91
Erosion Control BMP's	92-93
Earthwork Cross Sections	94-101
<b>Water Plans:</b>	
Title Sheet	1
Key Sheet	2
Water Details	3
Water Plan/Profile	4-17
Meter Table / Summary of Quantities	18
<b>Sanitary Sewer Plans:</b>	
Title Sheet	1
Sanitary Sewer Plan/Profile	2-3



STATE OF KANSAS  
DEPARTMENT OF TRANSPORTATION

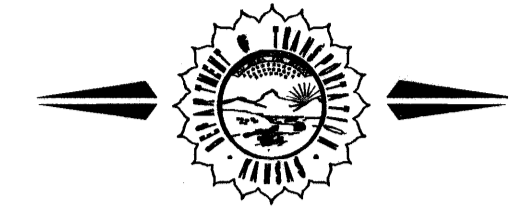


CONSTRUCTION PLANS FOR PROPOSED  
**PAVING AND STORM WATER SEWER IMPROVEMENTS**  
**HYDRAULIC AVENUE**  
From South of Harry Street to Kellogg Drive  
FEDERAL AID URBAN SYSTEM PROJECT

FOR  
**THE CITY OF WICHITA,  
SEDGWICK COUNTY, KANSAS**  
James L. Armour, P.E., City Engineer

KDOT Project No. 87N-0503-01  
FEDERAL Project No. ARRA-N050(301)  
City Project No. 472-8484-8  
O.C.A. No. 991304

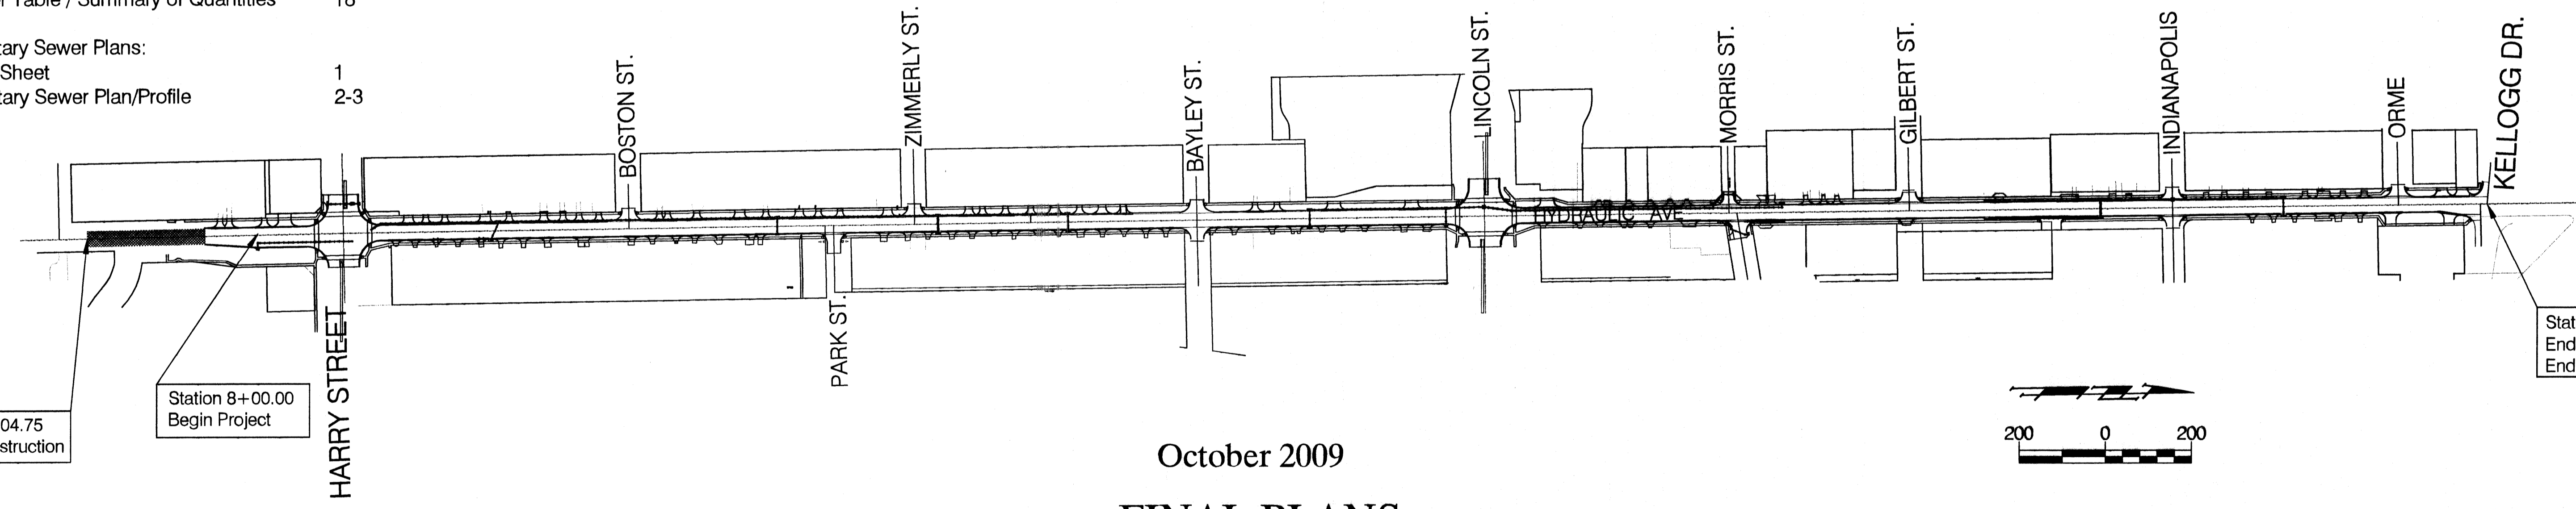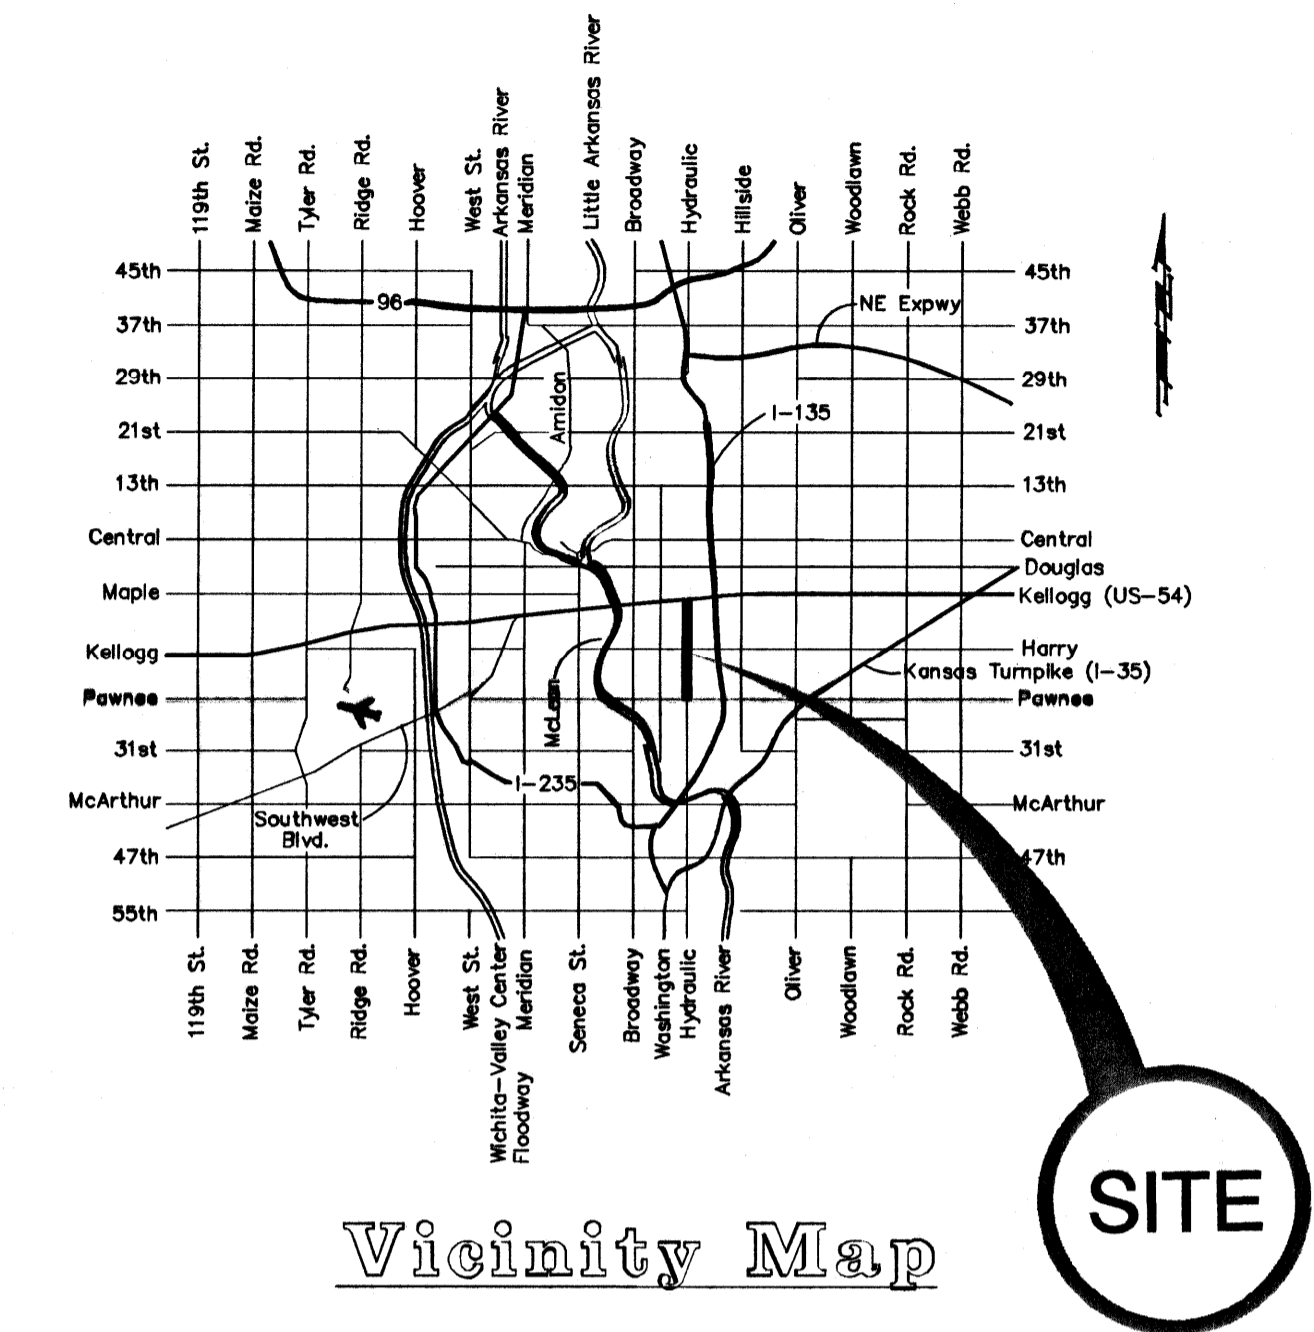


October 2009  
**FINAL PLANS**

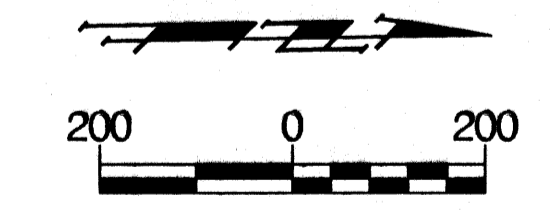

**DESIGN DESIGNATION**

AADT (2007)	7,750
AADT (2030)	9,803
DHV	8%
T	2%
V	30MPH
C of A - None	
Clear Zone	6 Feet

Gross Length of Project	5,191.2 ft.
Exceptions	0.00 ft.
Additions	0.00 ft.
Net Length of Project	5,191.2 ft.
Net Length of Bridges	0.00 ft.
Net Length of Road	5,191.2 ft.

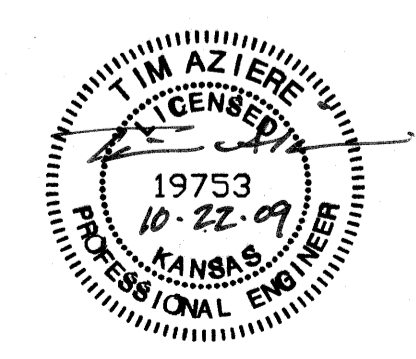

APPROVED - DATE  
*James L. Armour* 10/23/09  
JIM ARMOUR, P.E., CITY ENGINEER  
CITY OF WICHITA, KANSAS