
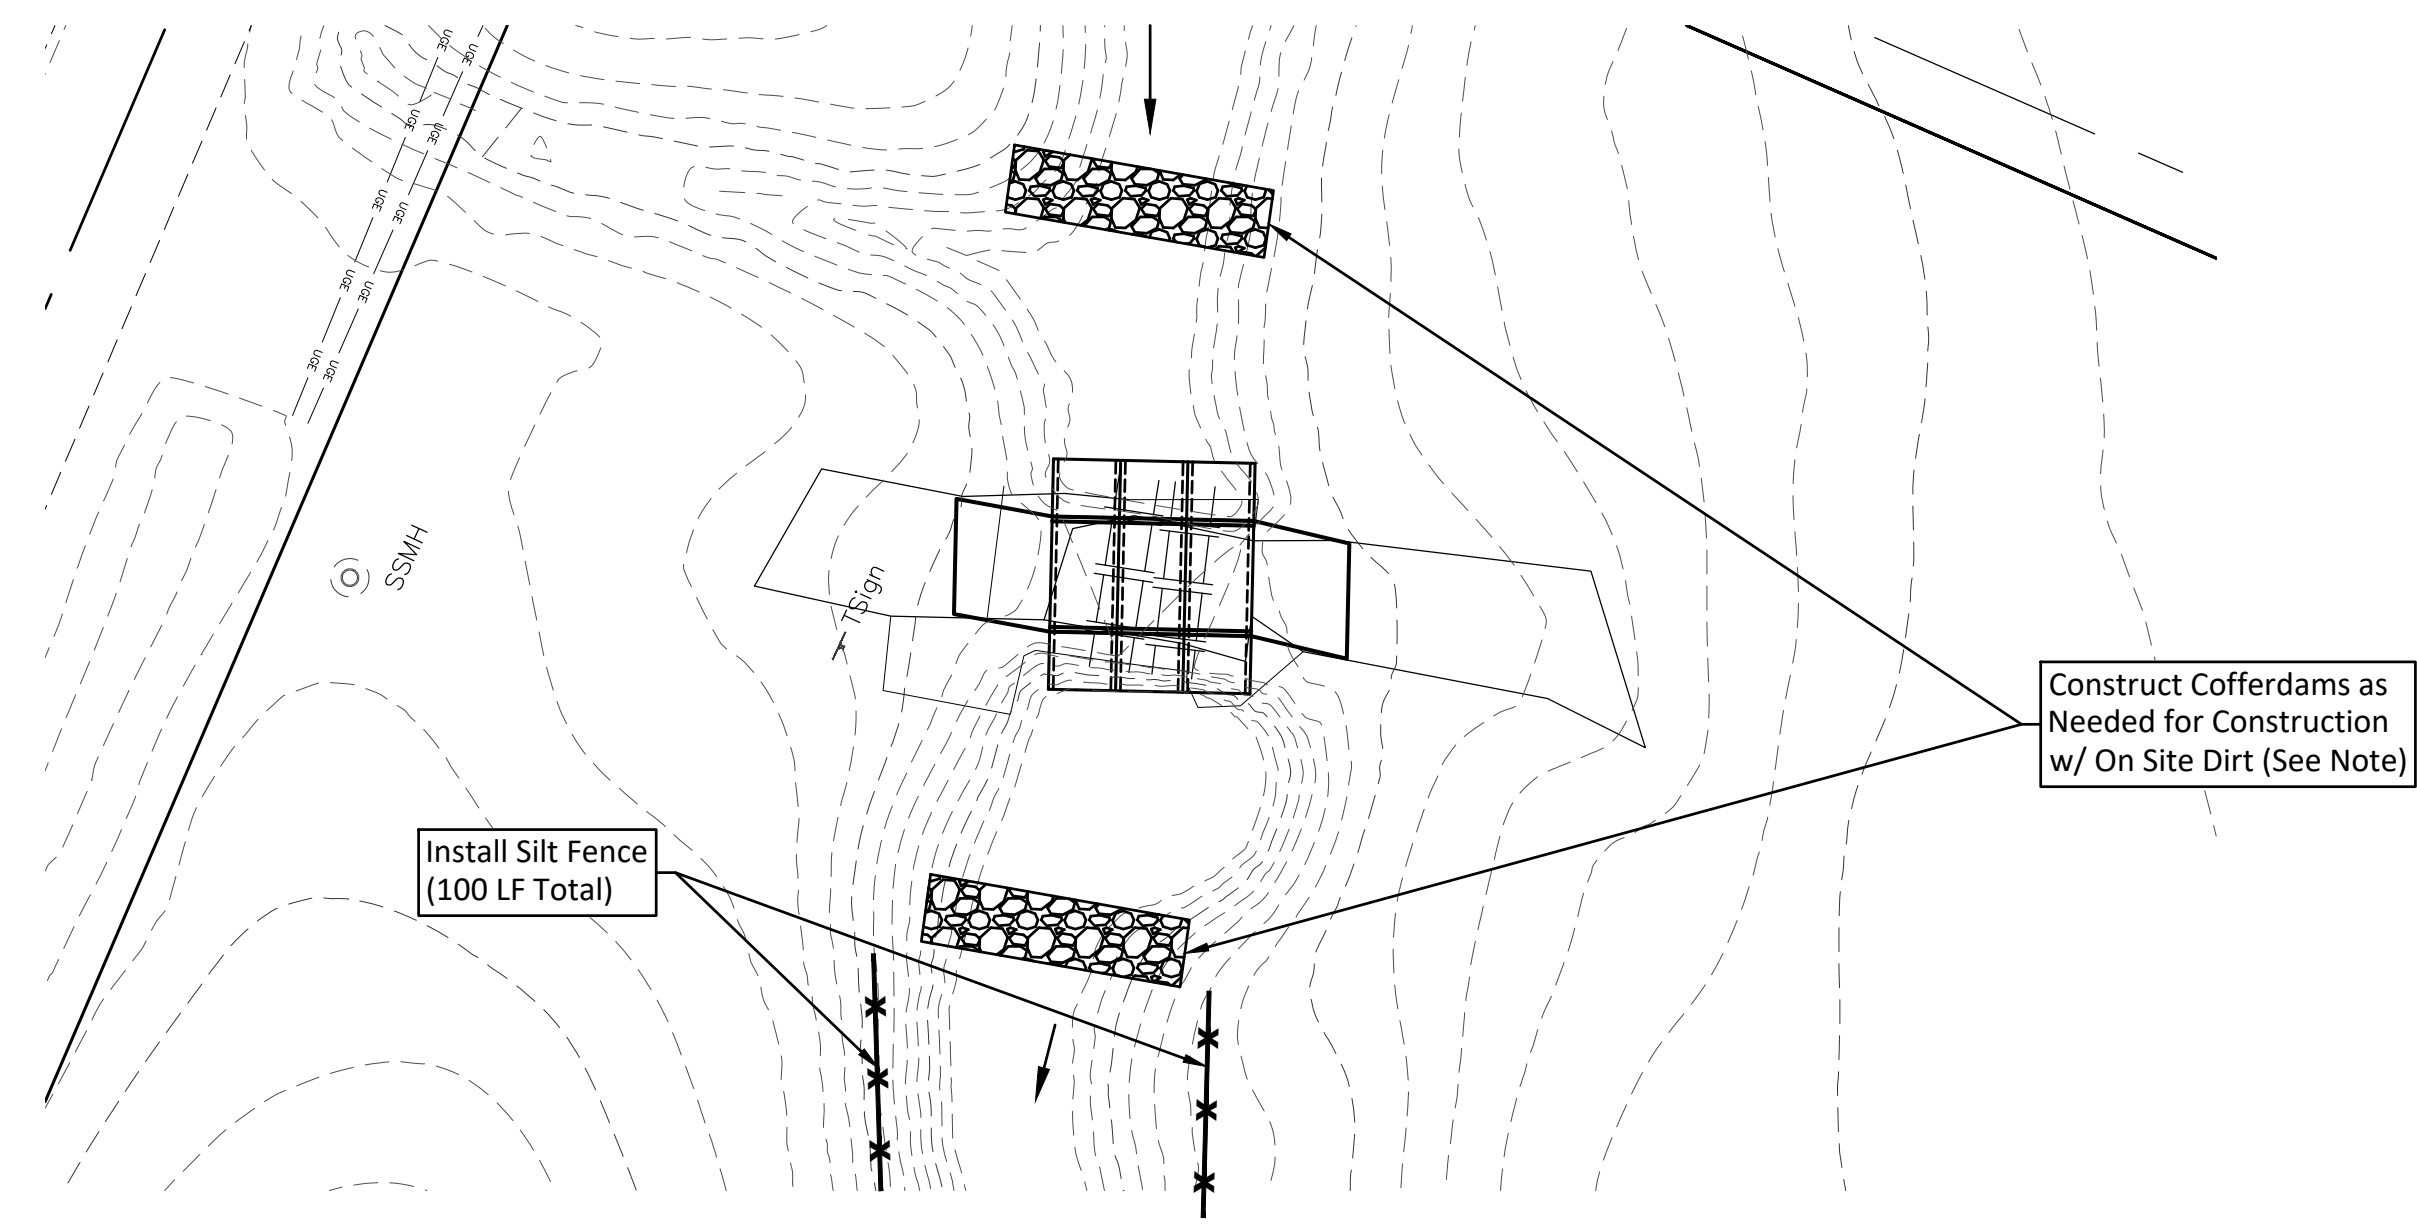




SCALE: 1" = 20'

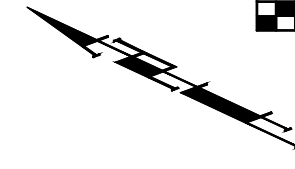

**CROSSING 1  
EROSION CONTROL & DEWATERING**

1"=20'



SCALE: 1" = 20'

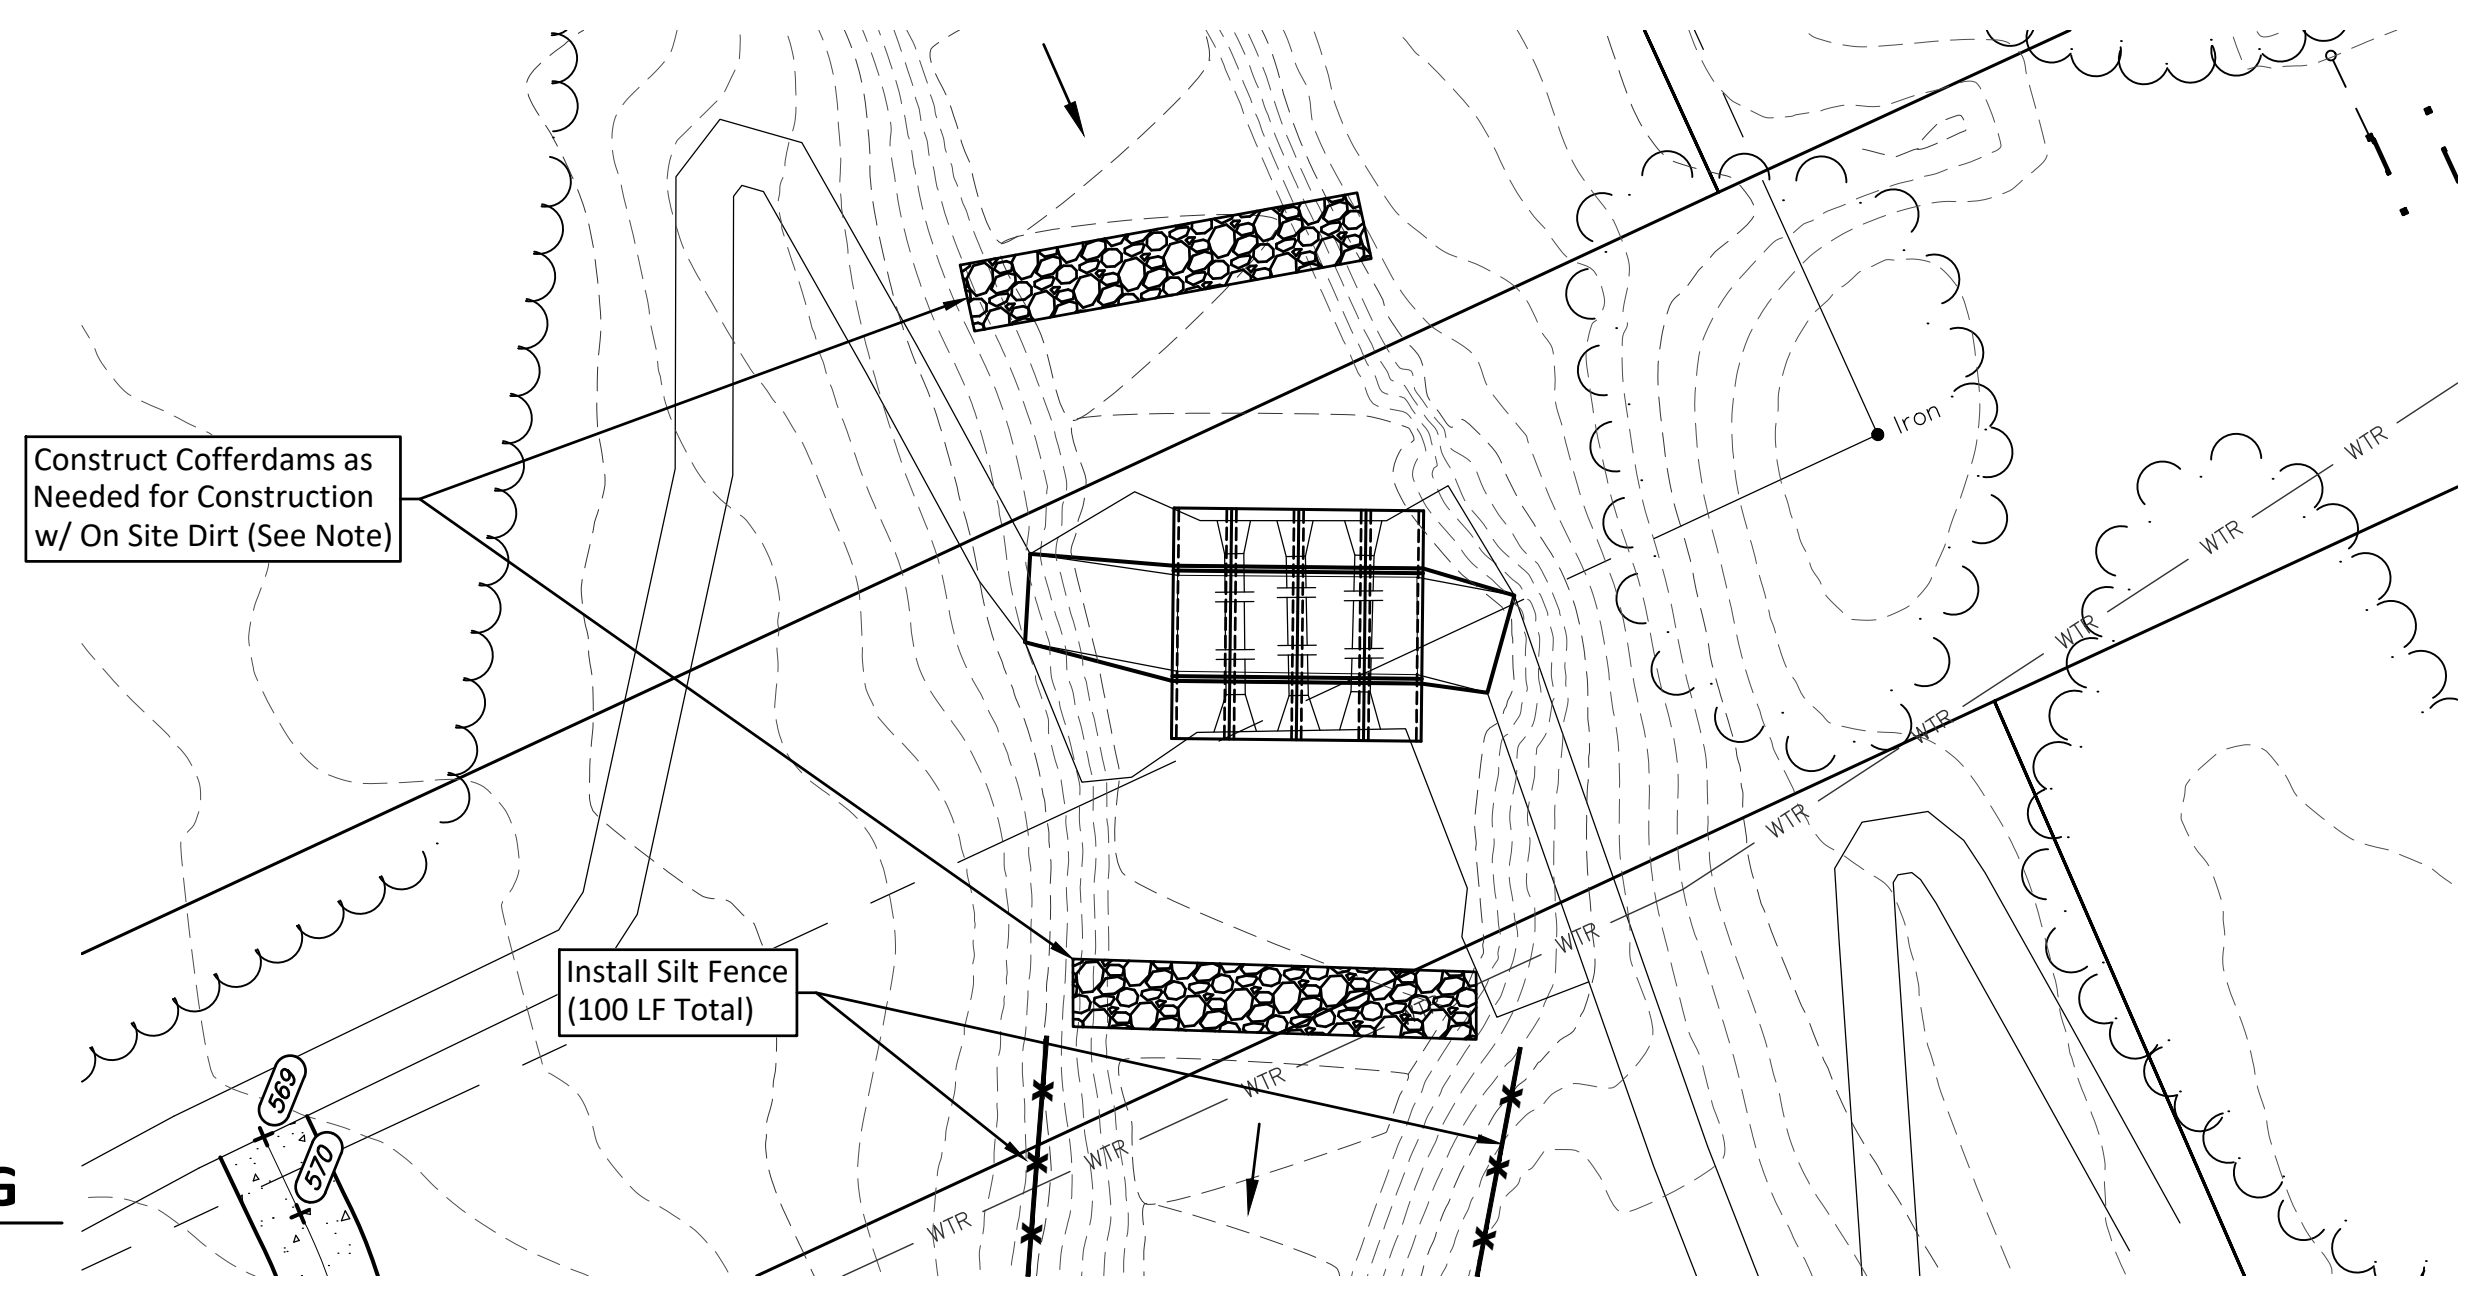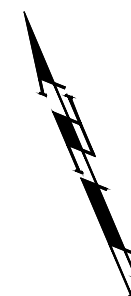

**CROSSING 2  
EROSION CONTROL & DEWATERING**

1"=20'

SCALE: 1" = 20'

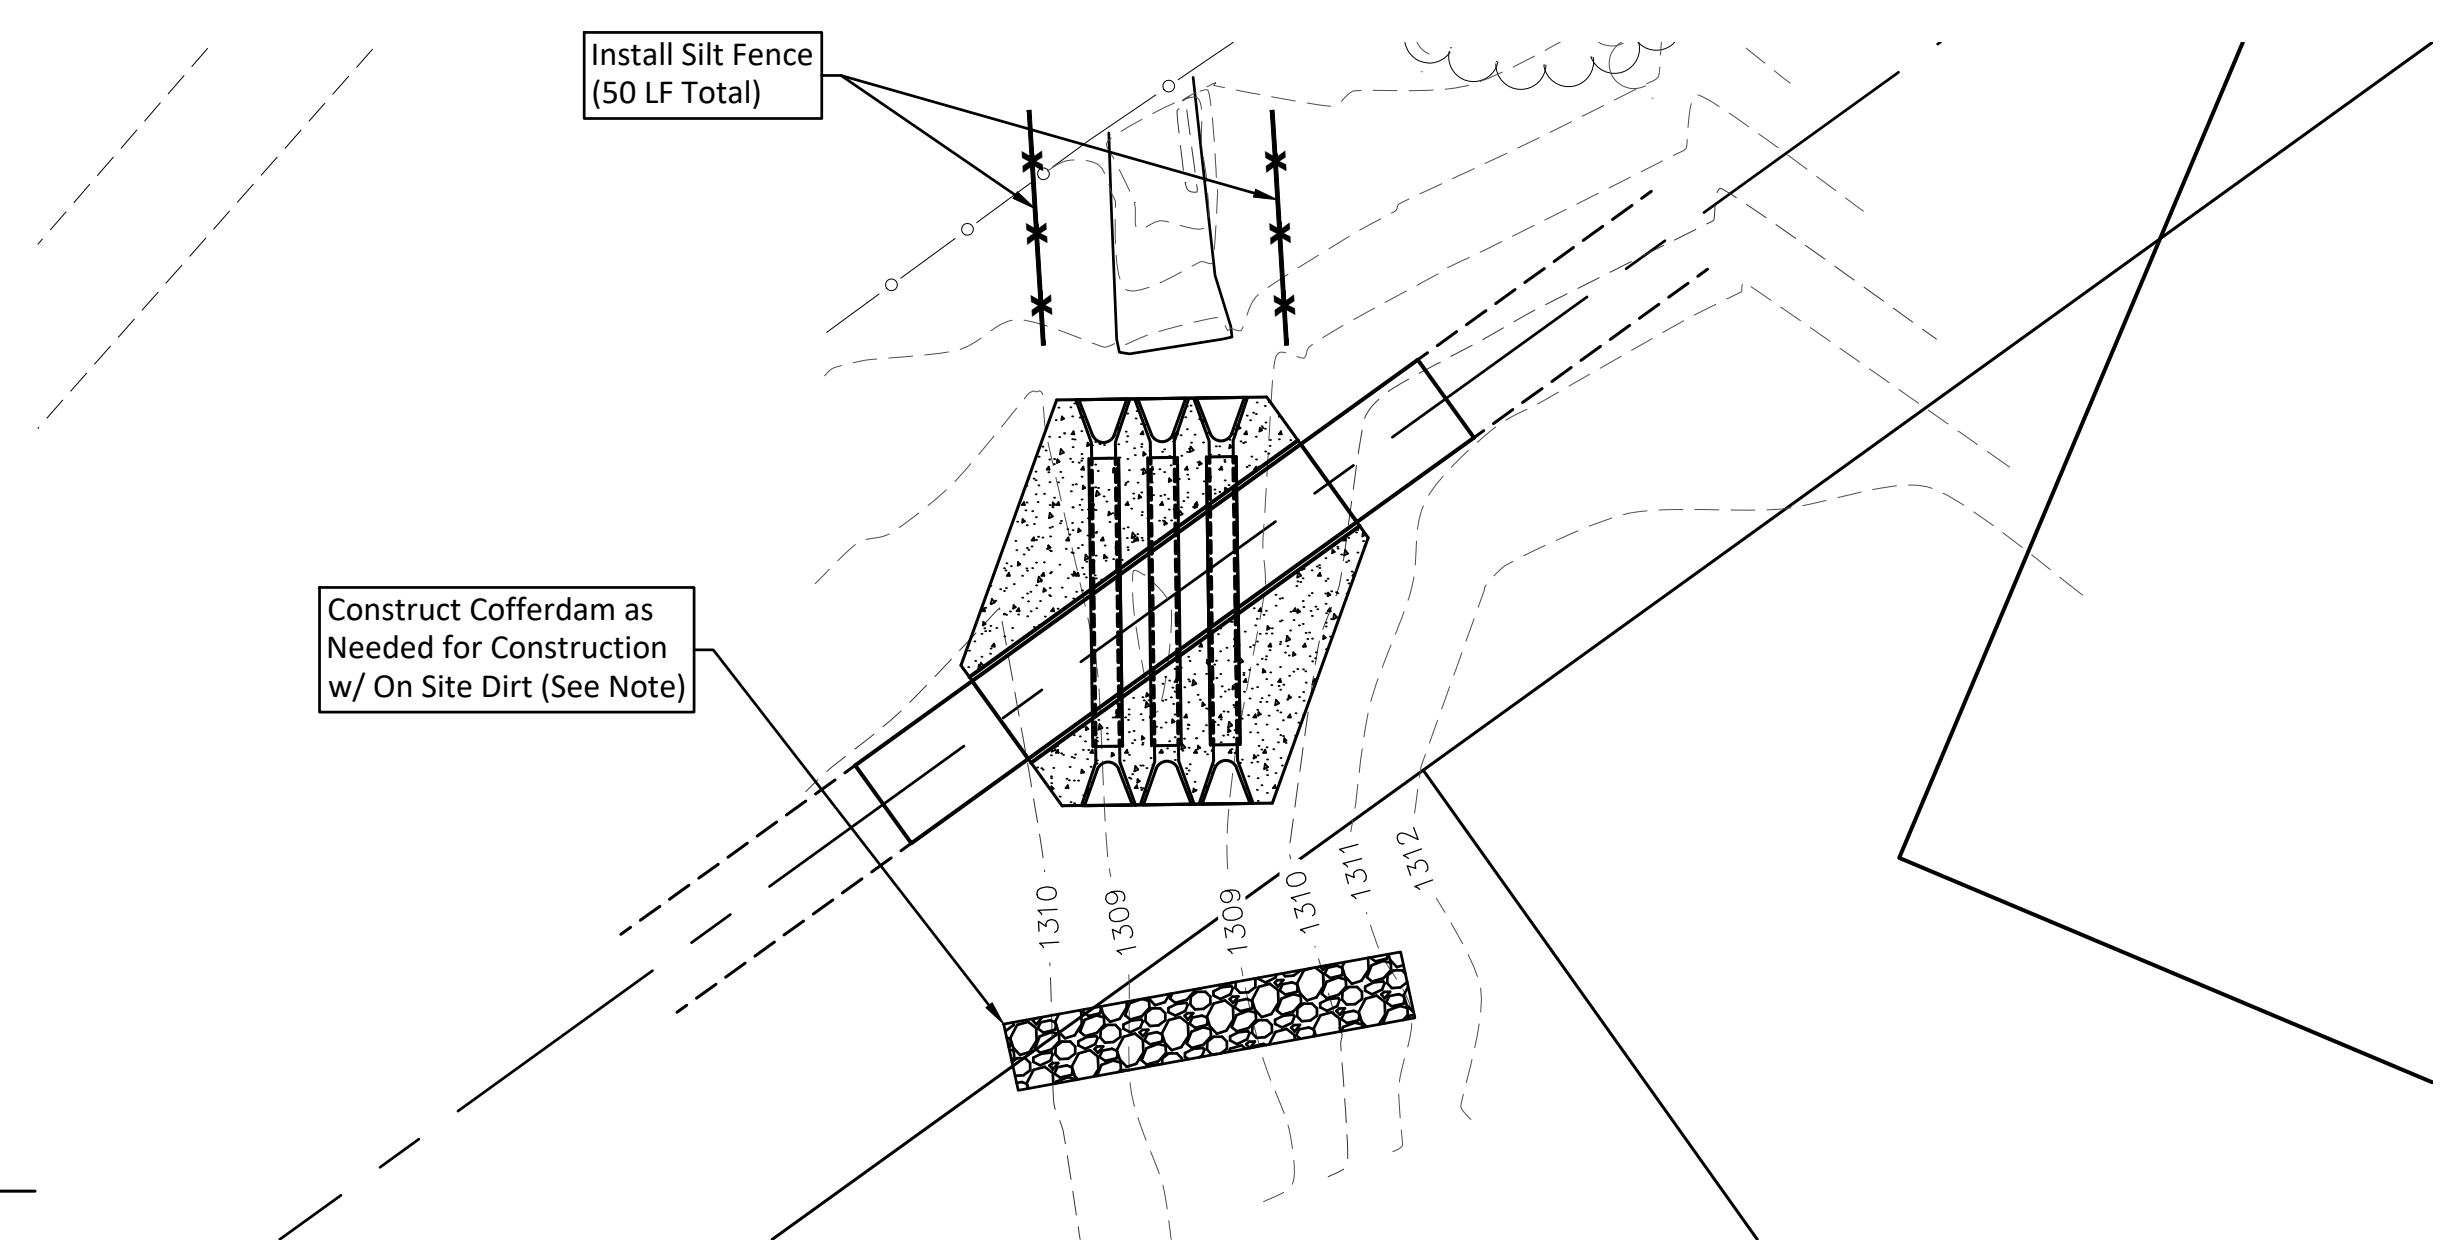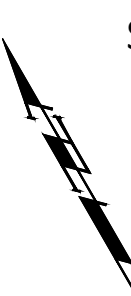

**CROSSING 3  
EROSION CONTROL & DEWATERING**

1"=20'

NOTE: Contractor to Use Dirt Fill on Site for Construction of Temporary Coffe Dams. Dirt to be Replaced after Construction. Dirt from Site to be Used from a City of Wichita Approved Area of the Park.