


EXISTING DRAINAGE DEDICATION FILM 414, PAGE 845

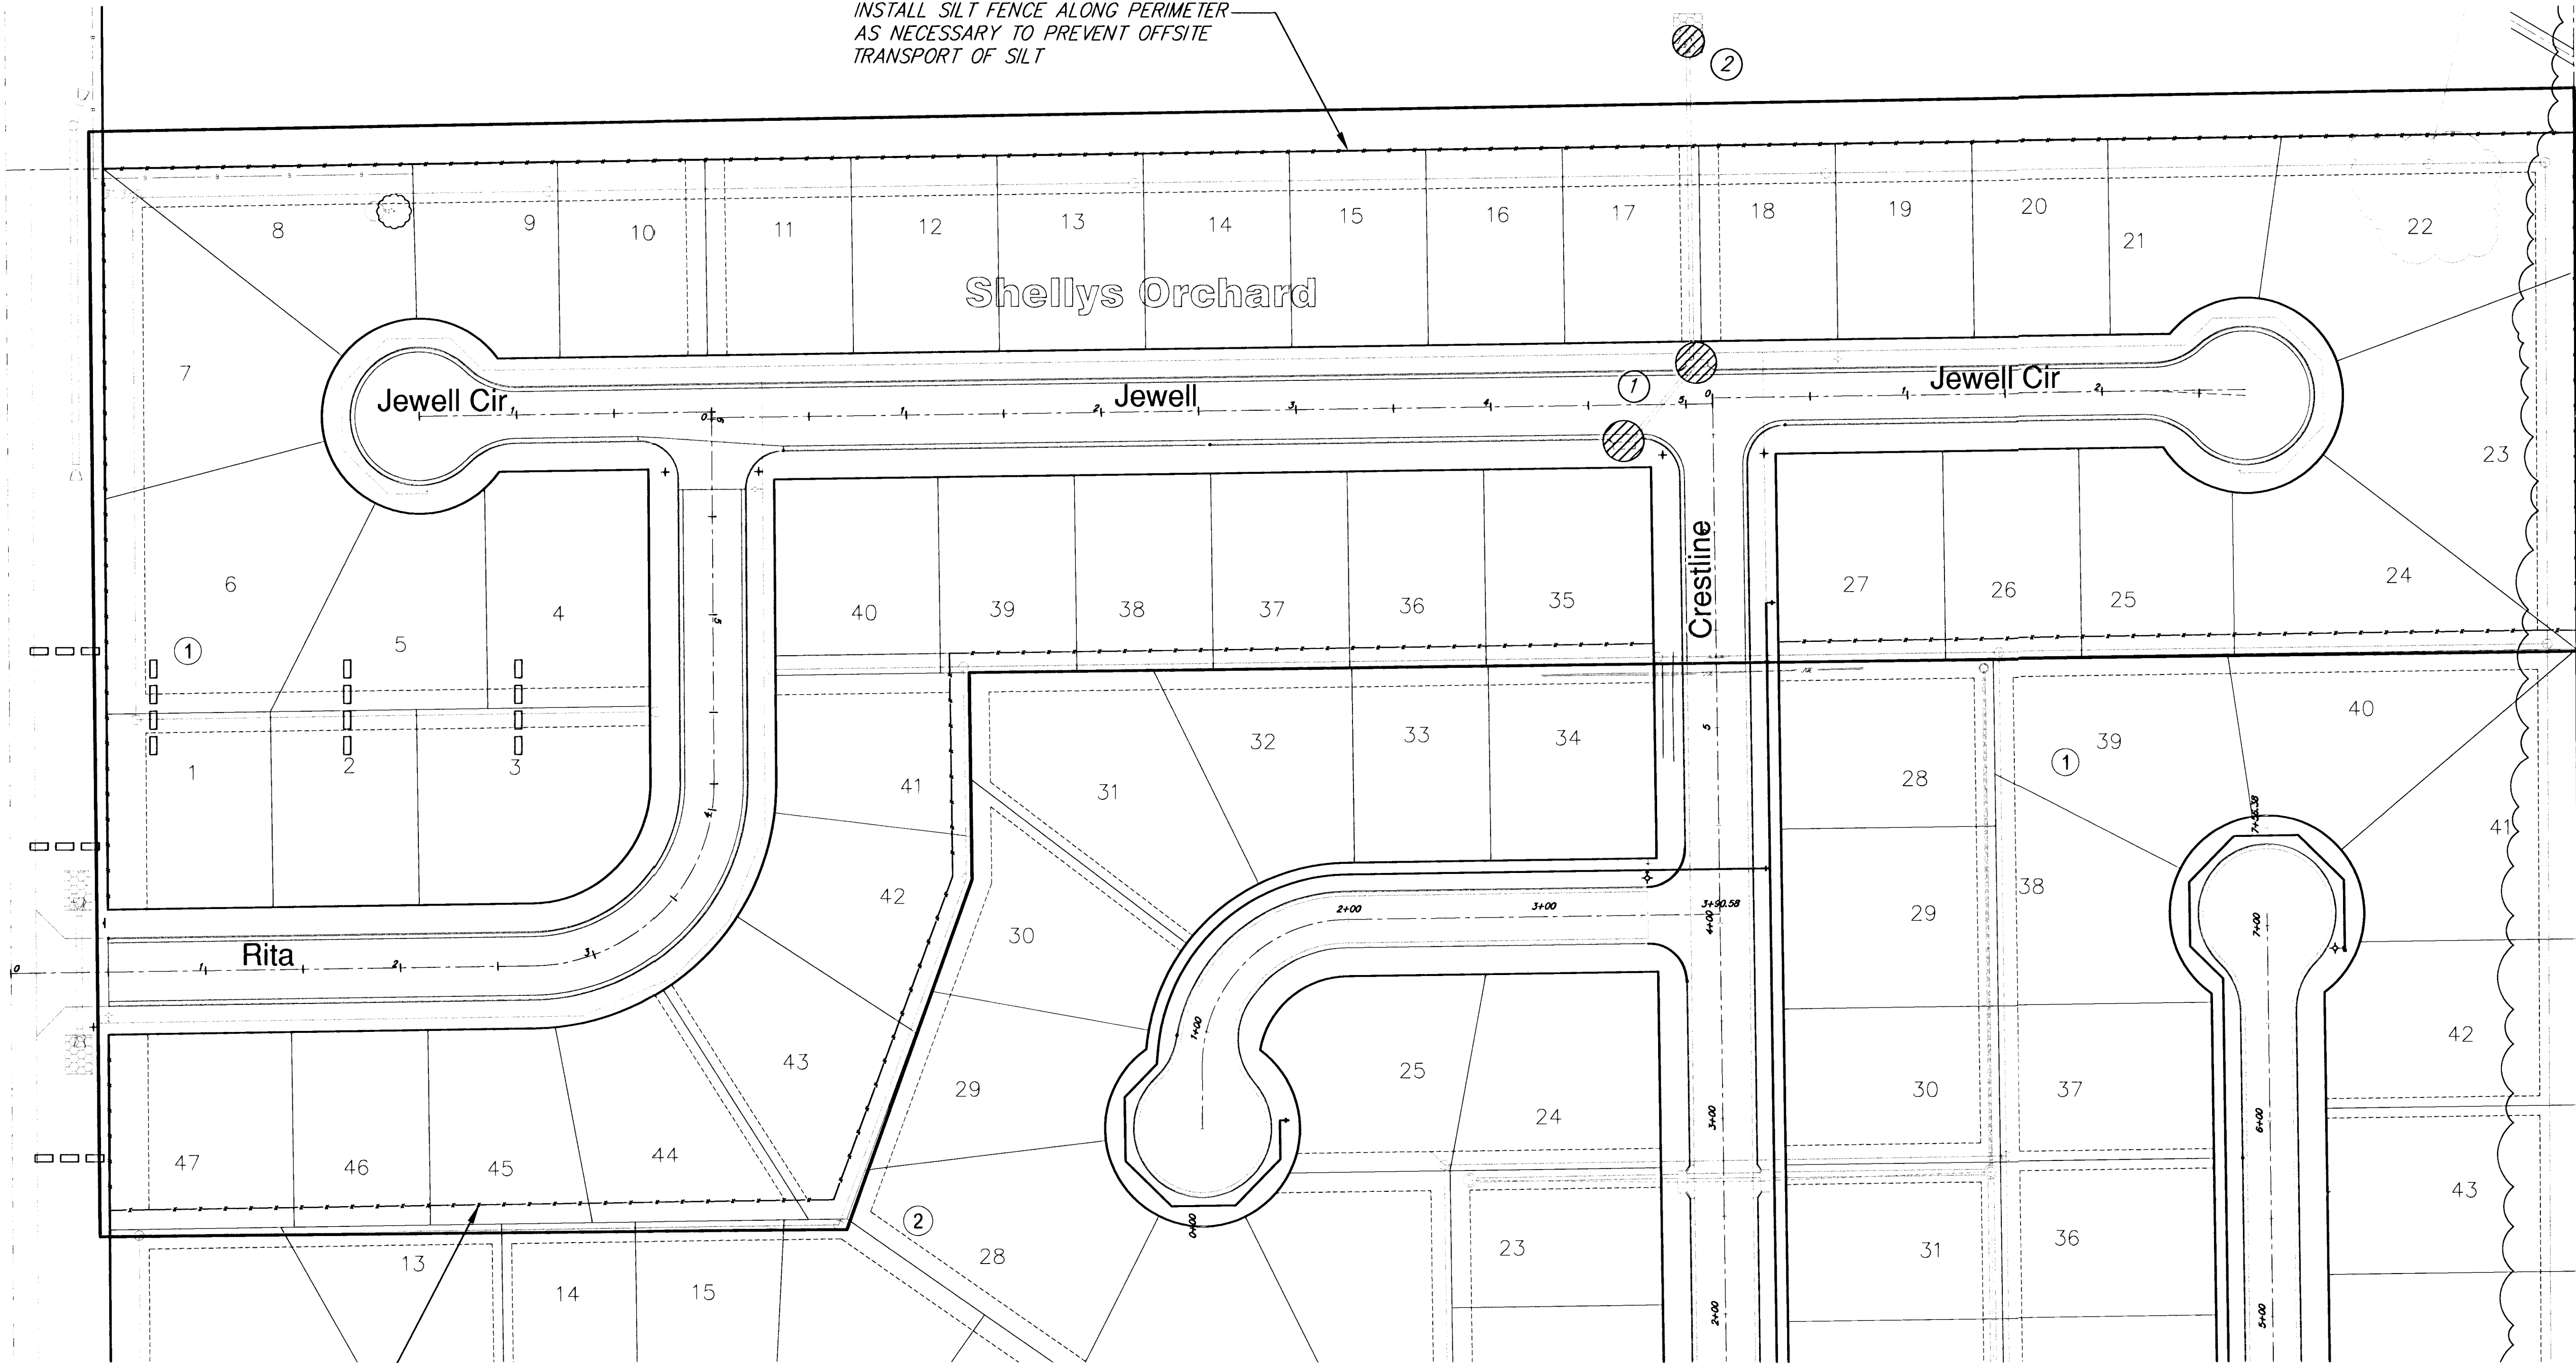

INSTALL SILT FENCE ALONG UTILITY EASEMENT —
AS NECESSARY TO PREVENT TRANSPORT OF SILT
ON TO PREVIOUS PHASE OF SHELLY'S ORCHARD

LEGEND


-  *Silt Fence*
 *Hay Bale Ditch Check*
 *Inlet Barrier Protection*
 *Outfall Protected by Rip Rap*

FOR INFORMATION ONLY:
Approx. Length Silt Fence = 2400 L.F.



SCALE 1" = 50'

Shellys Orchard
Erosion Control
WICHITA, KANSAS

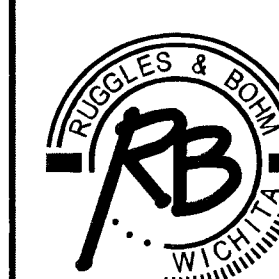

Ruggles & Bohm, P.A.
Engineering, Surveying, Land Planning

924 North Main (316) 264-8008
Wichita, Kansas 67203 (316) 264-4621 fax
www.rbkansas.com E-mail: info@rbkansas.com

DRAWING FILE
2333E Paving Details {Erosion Control Details}

PROJECT NUMBER
472-83783

DESIGN	CMB	RB JOB 233E
DRAWN	EJG	
REVIEW		SHEET
UTILITY		14
DATE		OF
June 18, 2003		30