

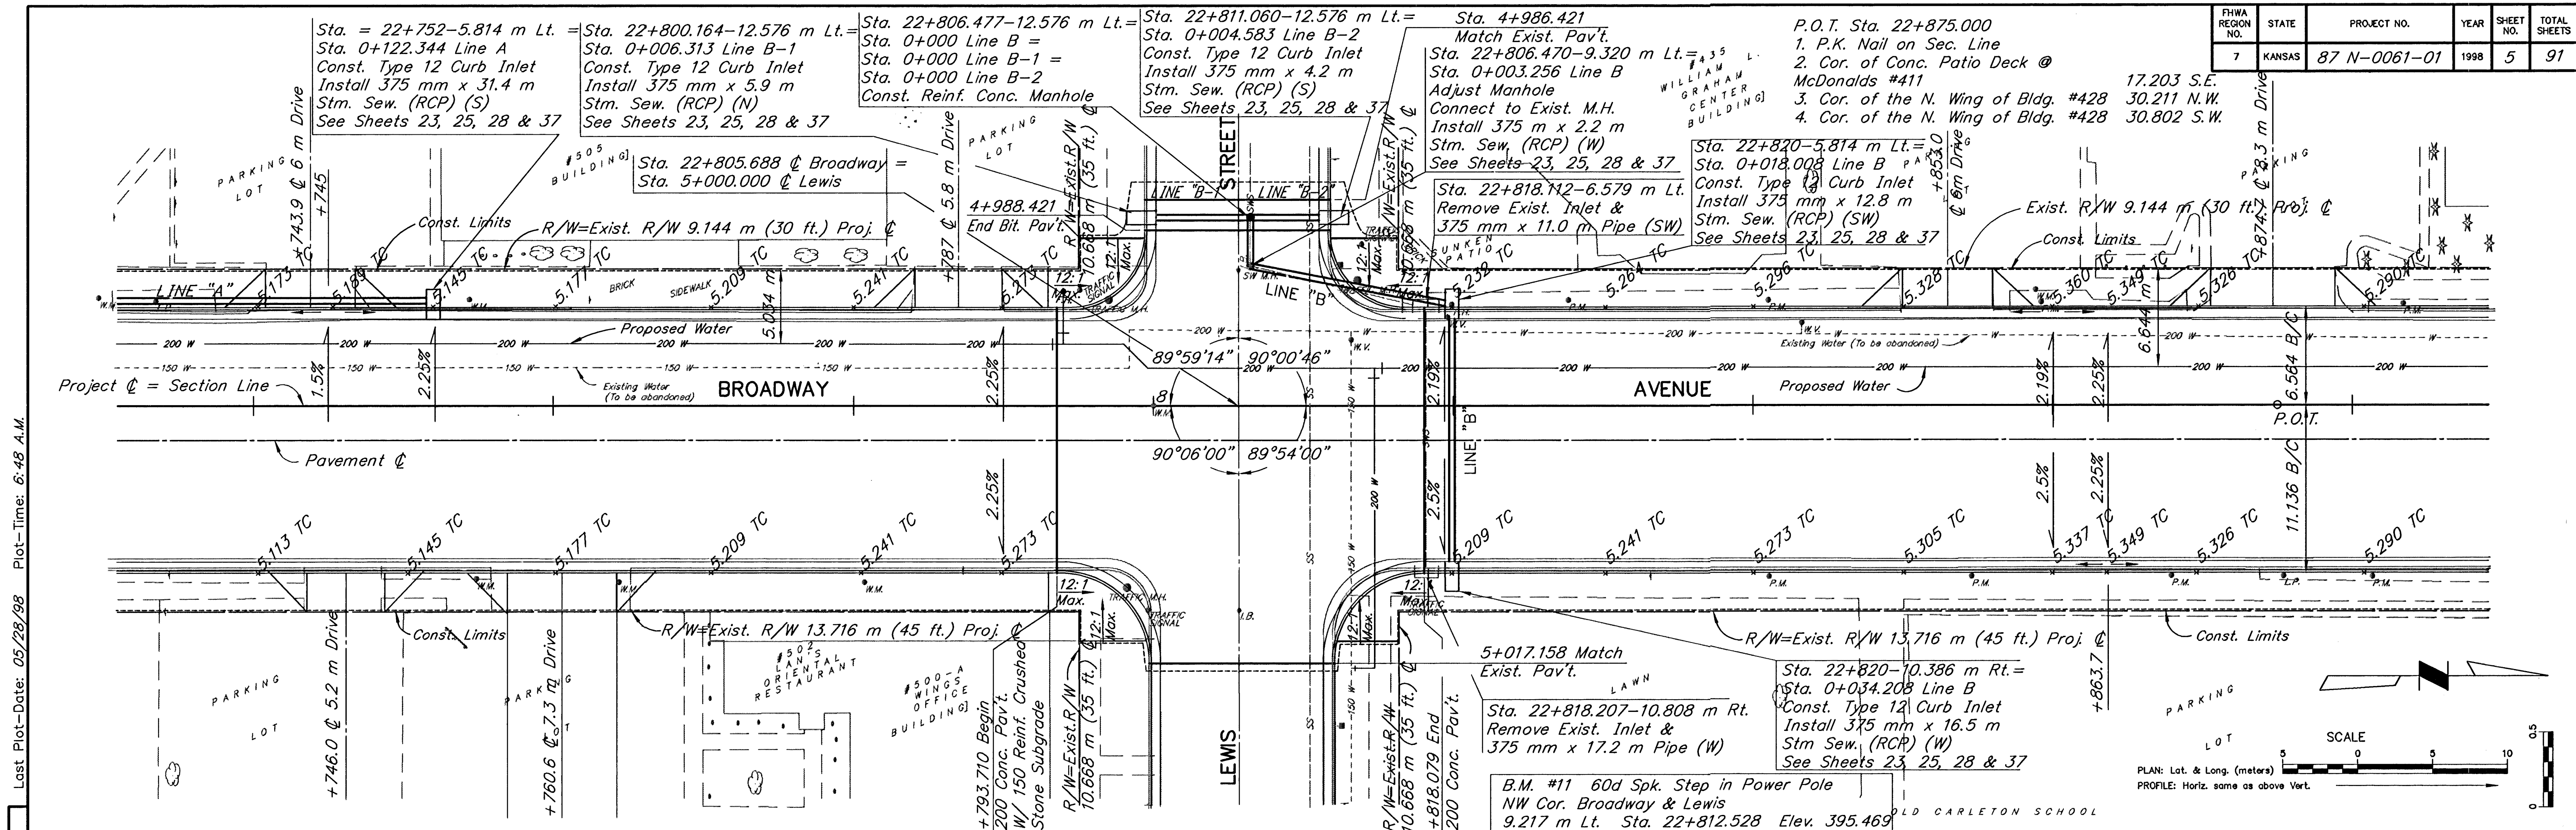


FHWA REGION NO.	STATE	PROJECT NO.	YEAR	SHEET NO.	TOTAL SHEETS
7	KANSAS	87 N-0061-01	1998	5	91

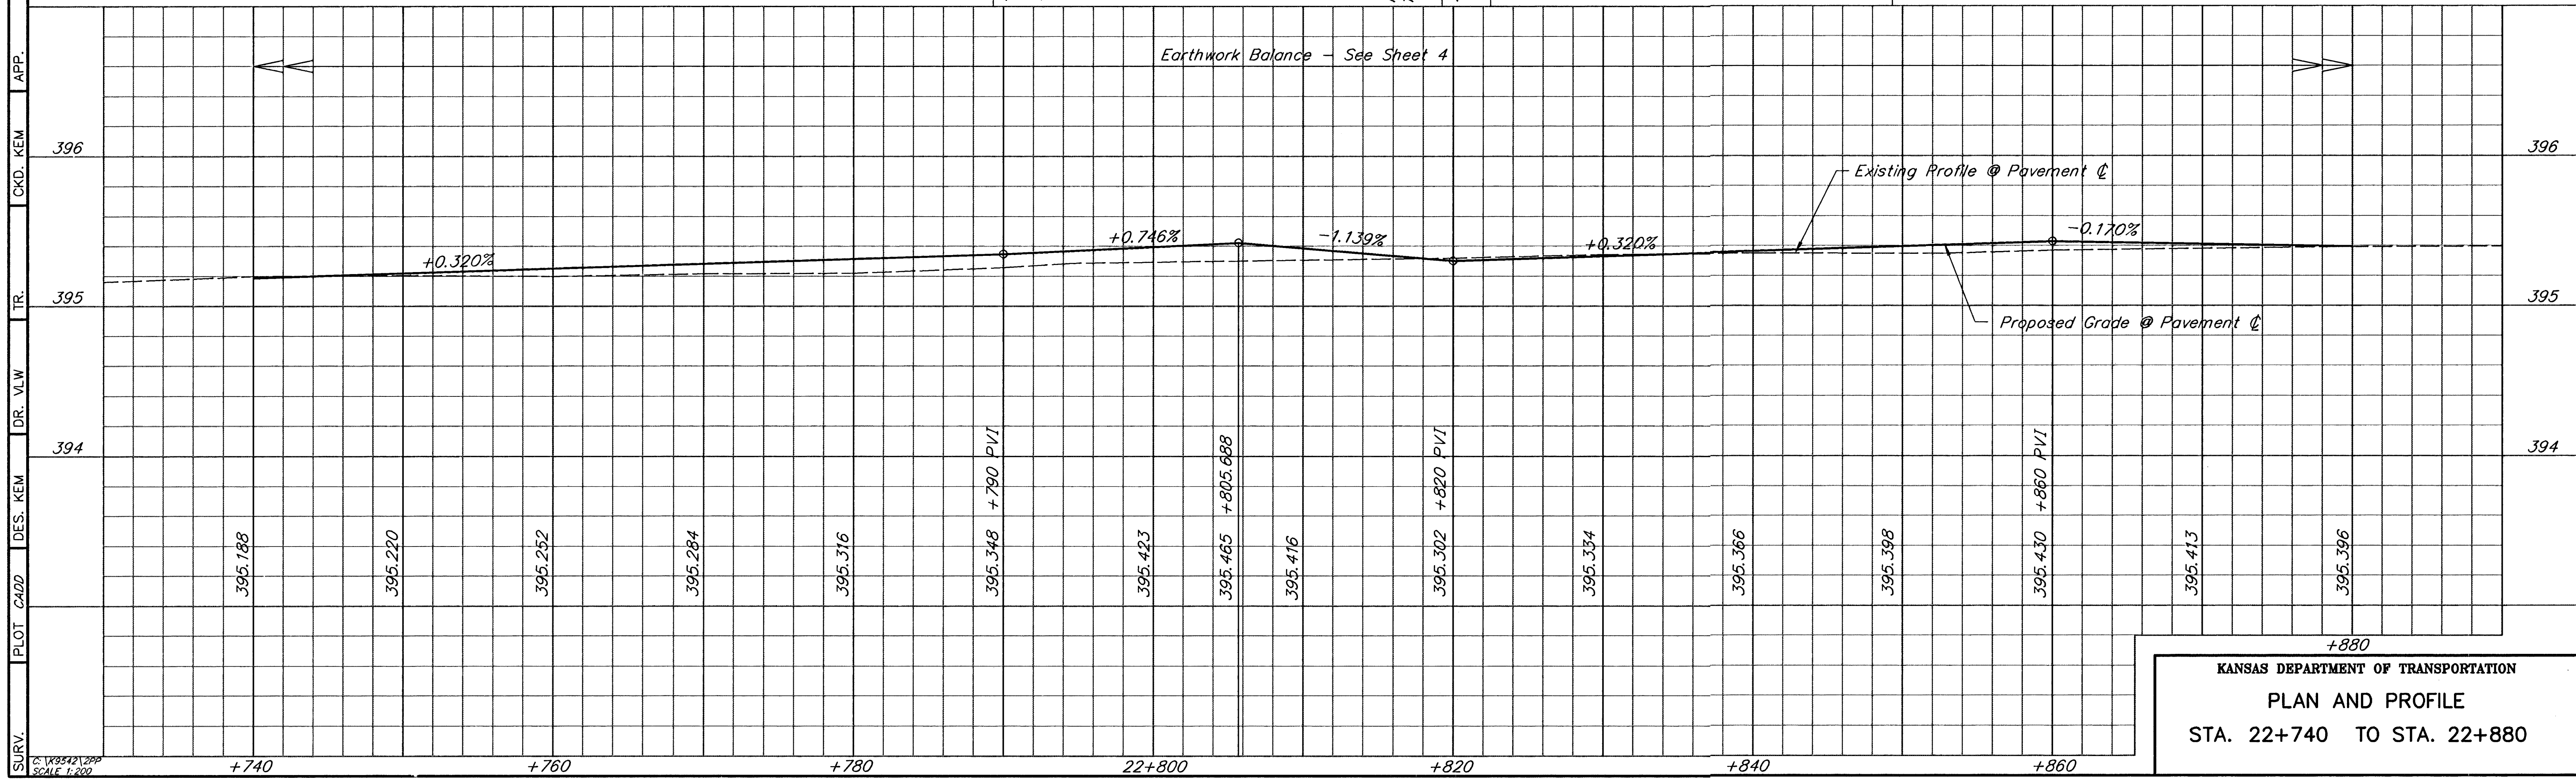

Last Plot-Date: 05/28/98 Plot-Time: 6:48 A.M.

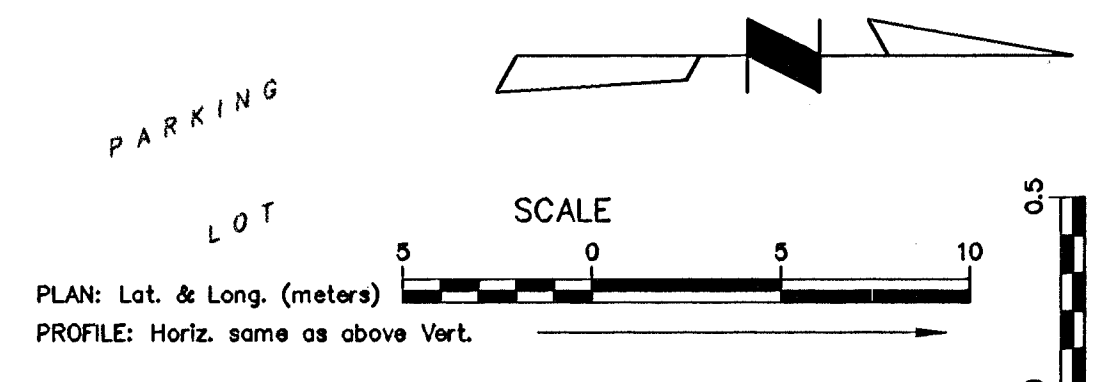

SURV. PLOT CAD D ES. KEM DR. VLW TR. CKD. KEM APP.

KANSAS DEPARTMENT OF TRANSPORTATION  
PLAN AND PROFILE  
STA. 22+740 TO STA. 22+880