


LAYOUT PLAN


SCALE: 1" = 20'-0"

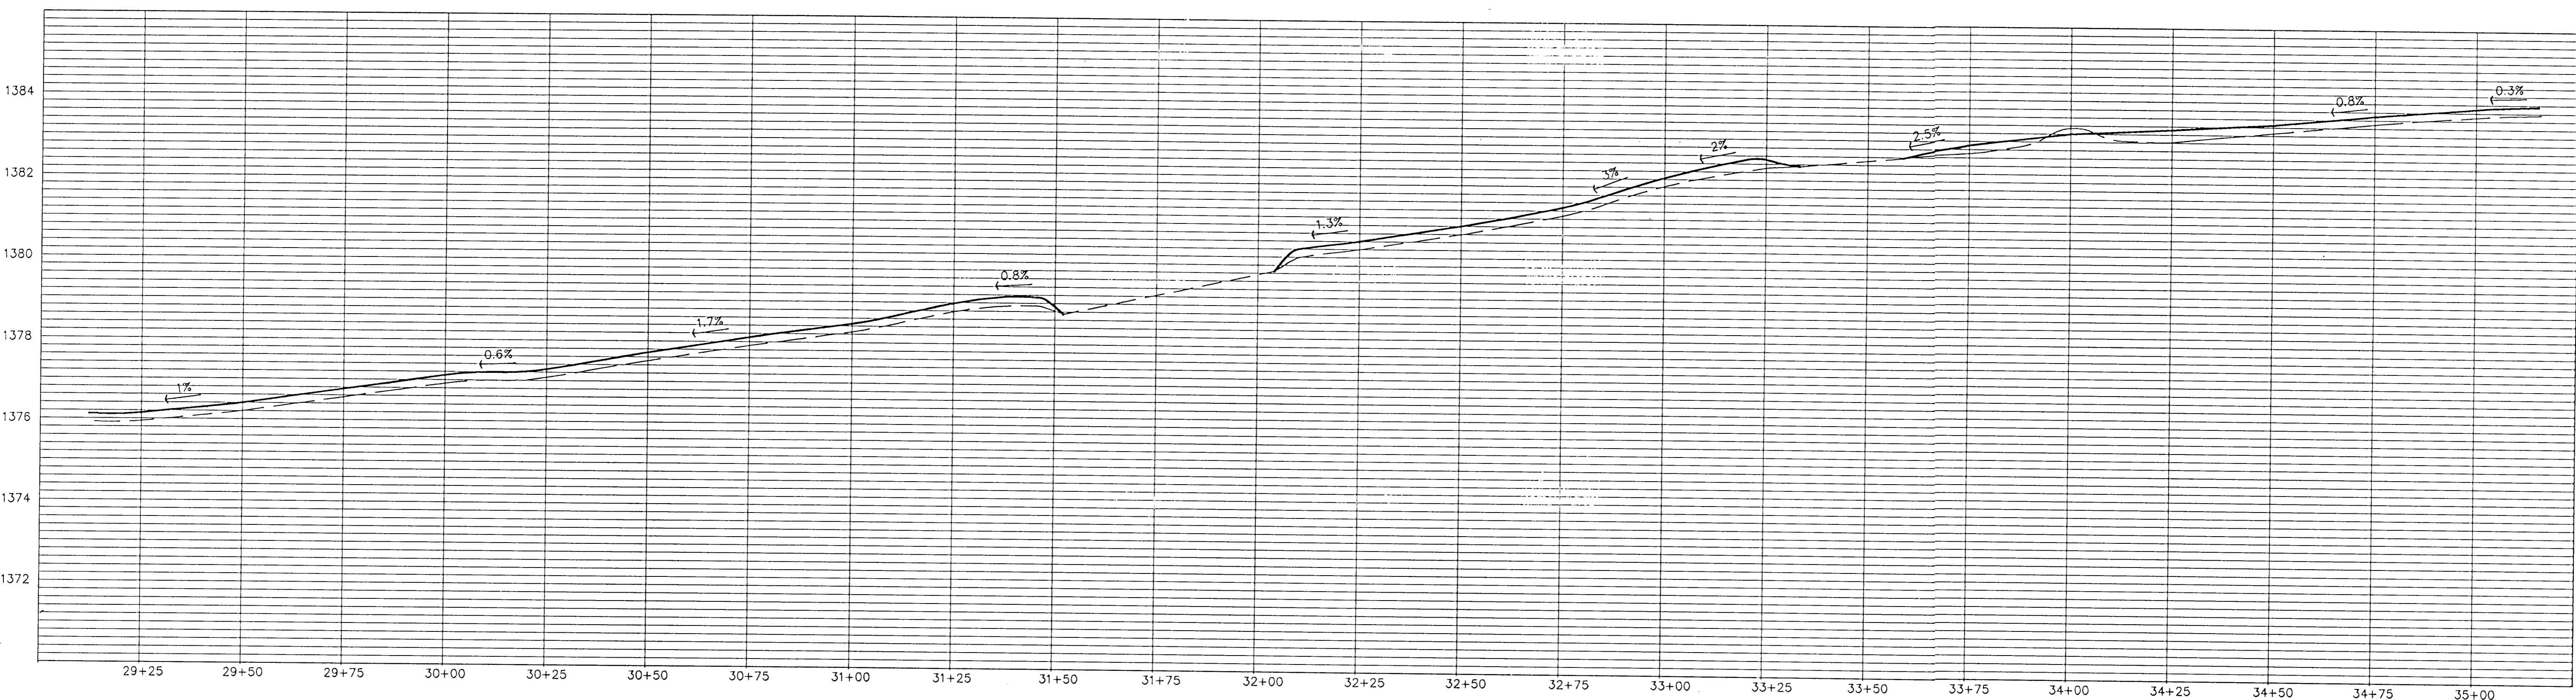

Wilson Darnell Mann PA

architecture site planning interiors

105 N. Washington
Wichita, Kansas 67202 316-262-4700

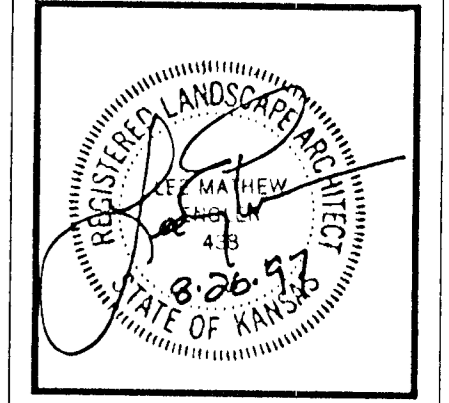

COPYRIGHT © 1994
Wilson Darnell Mann, PA

prints issued

5/1/95 FIELD CHECK
11/3/95 OFFICE CHECK
5/10/96 OFFICE CHECK
10/15/96 CONST.
3/5/97 FINAL CHECK
6/22/97 FINAL REV.

WDM no. 93242

drawn WDM check LME

BIKE PATH

WICHITA, KANSAS

PLAN & PROFILE