



Wilson Darnell Mann PA
 architecture site planning interiors
 105 N. Washington Wichita, Kansas 67202 316-262-4700

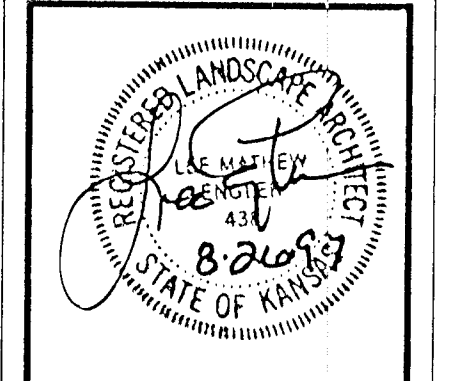


COPYRIGHT © 1994
 Wilson Darnell Mann PA
 prints issued
 10/1/95 OFFICE CHECK
 5/10/96 OFFICE CHECK
 10/15/96 FOR CONGT.
 3/5/97 FINAL CHECK
 6/22/97 FINAL REV.
 WDM no. 93242
 drawn WDM check LME

BIKE PATH
 WICHITA, KANSAS


DETAILS

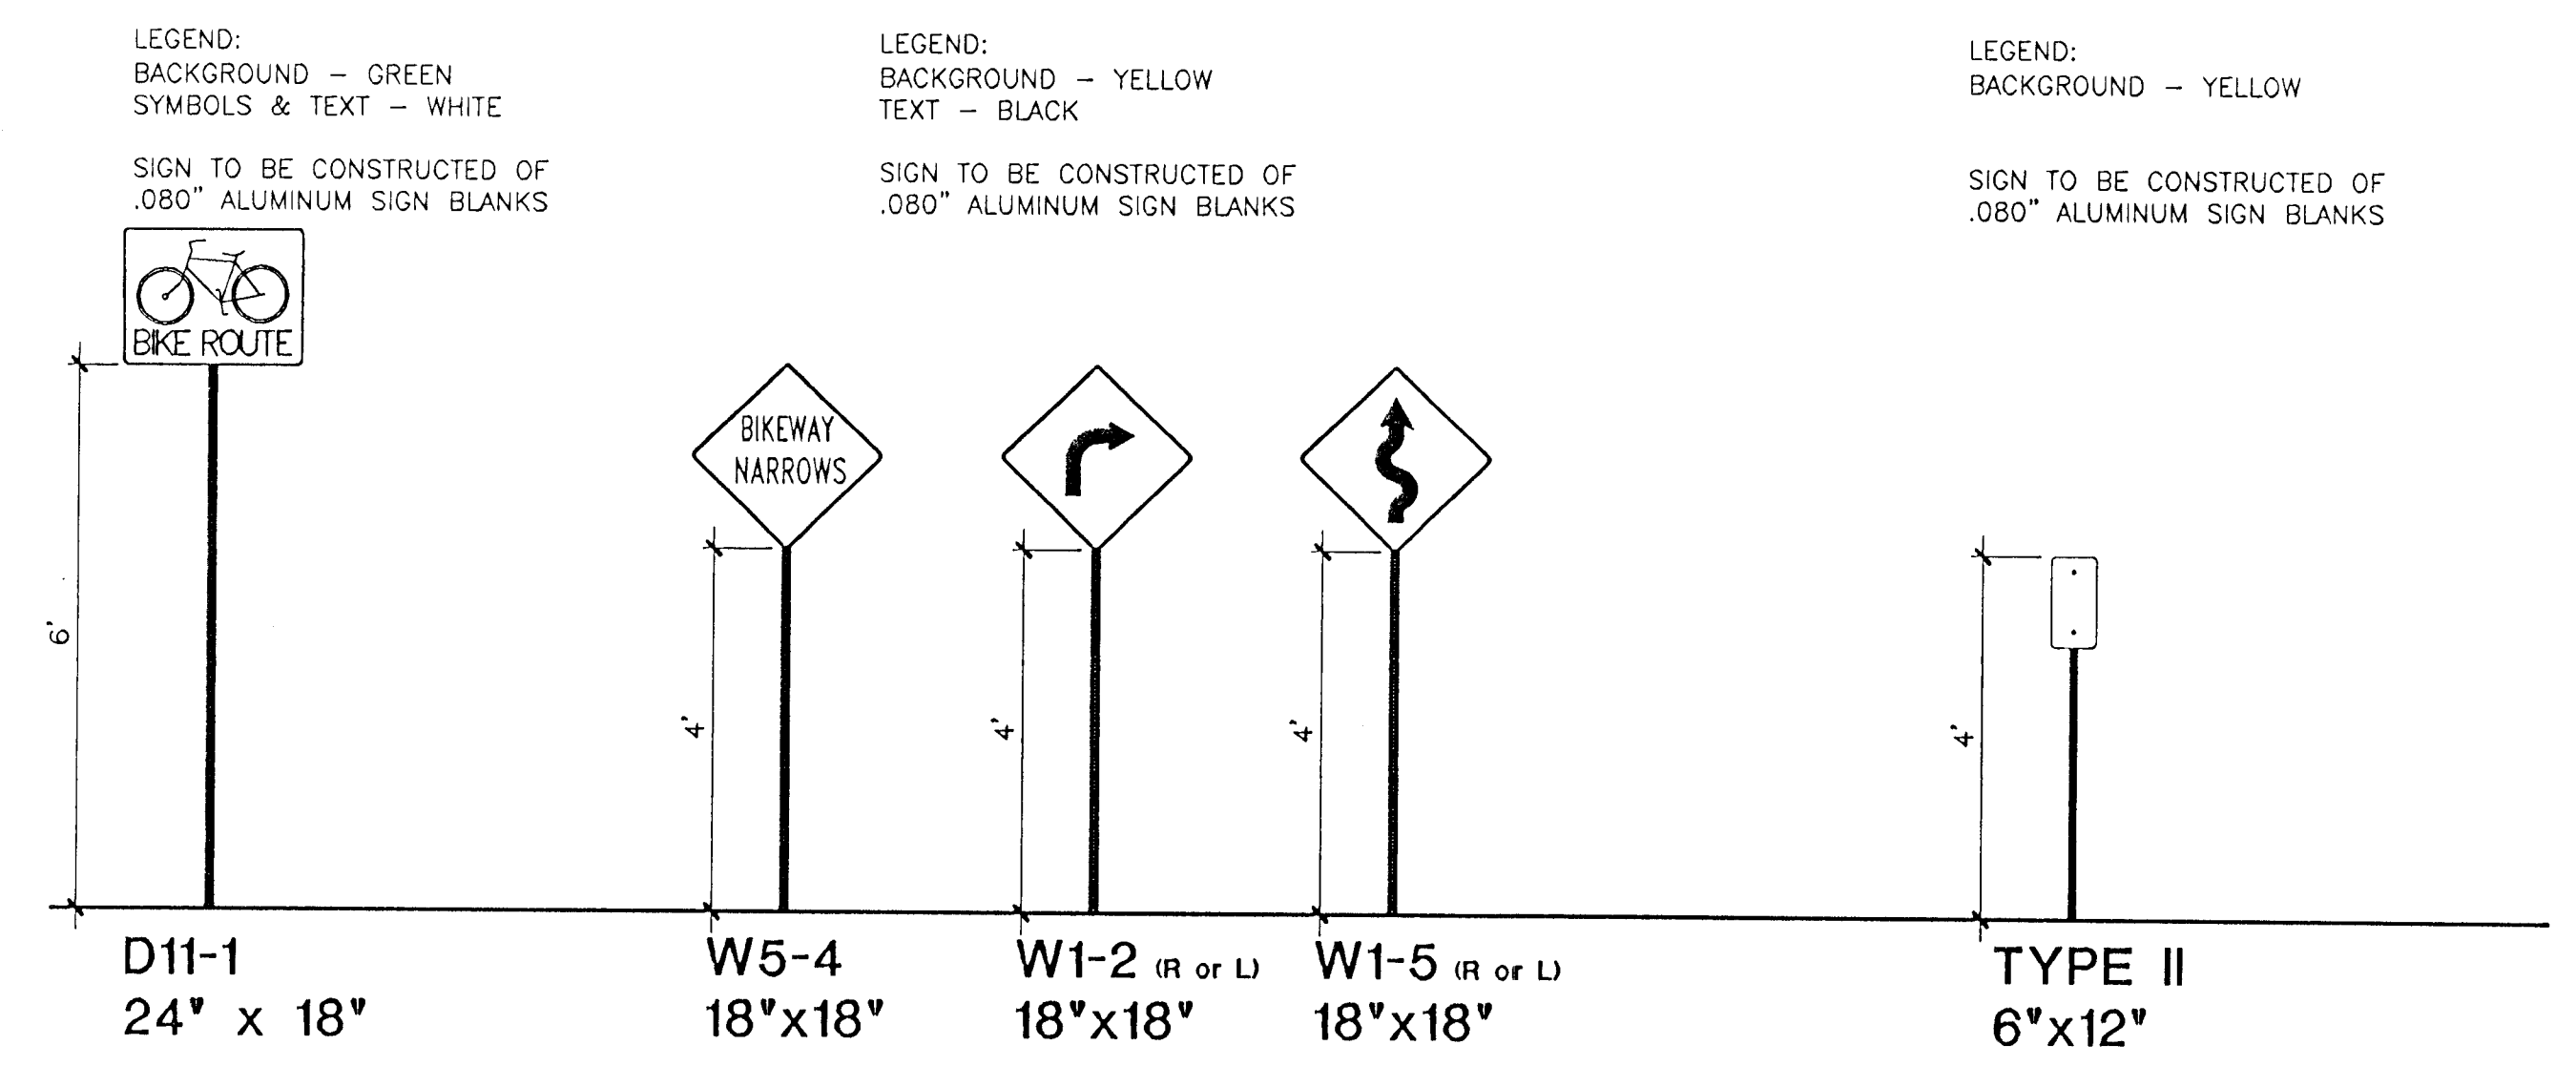


18 SIGNS ALONG BIKE PATH NOTE: SEE DETAIL **20** FOR SIGN PLACEMENT NEXT TO PATH SCALE: 1/2" = 1'-0"

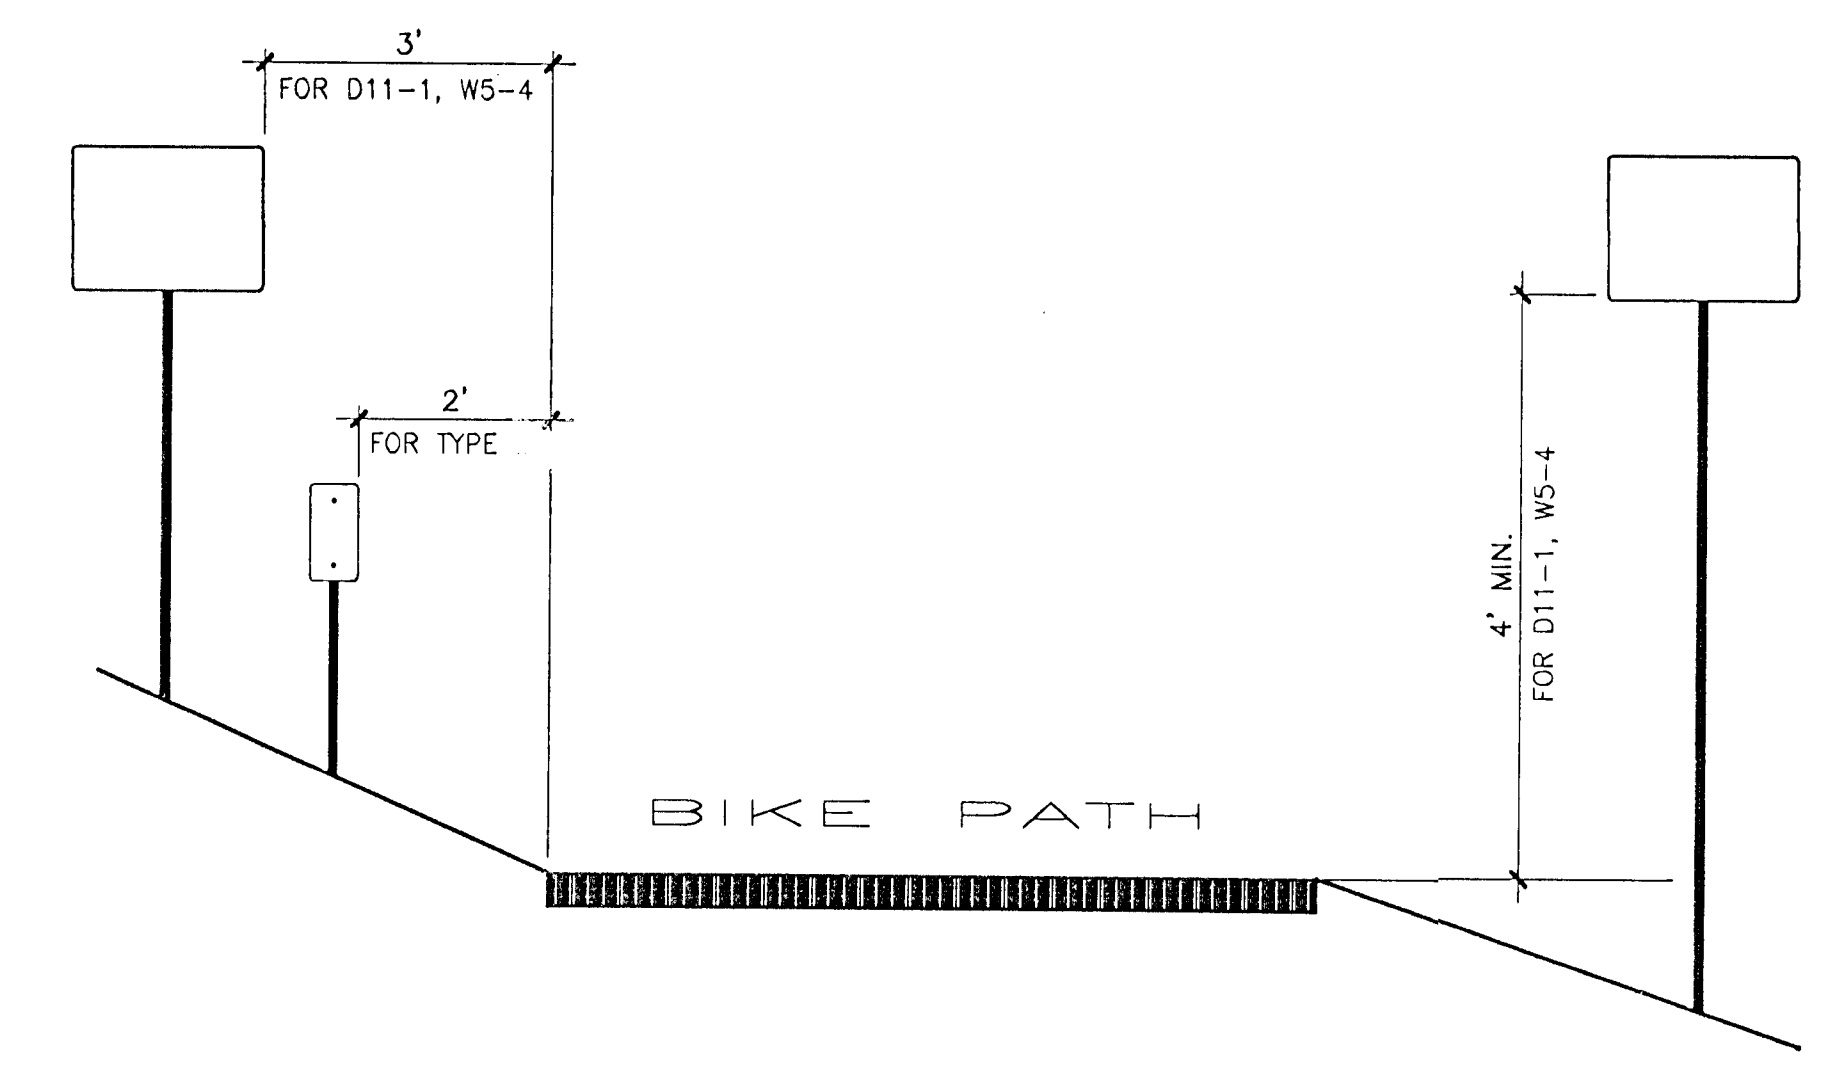

20 SIGN LOCATION ALONG BIKE PATH SCALE: 1/2" = 1'-0"

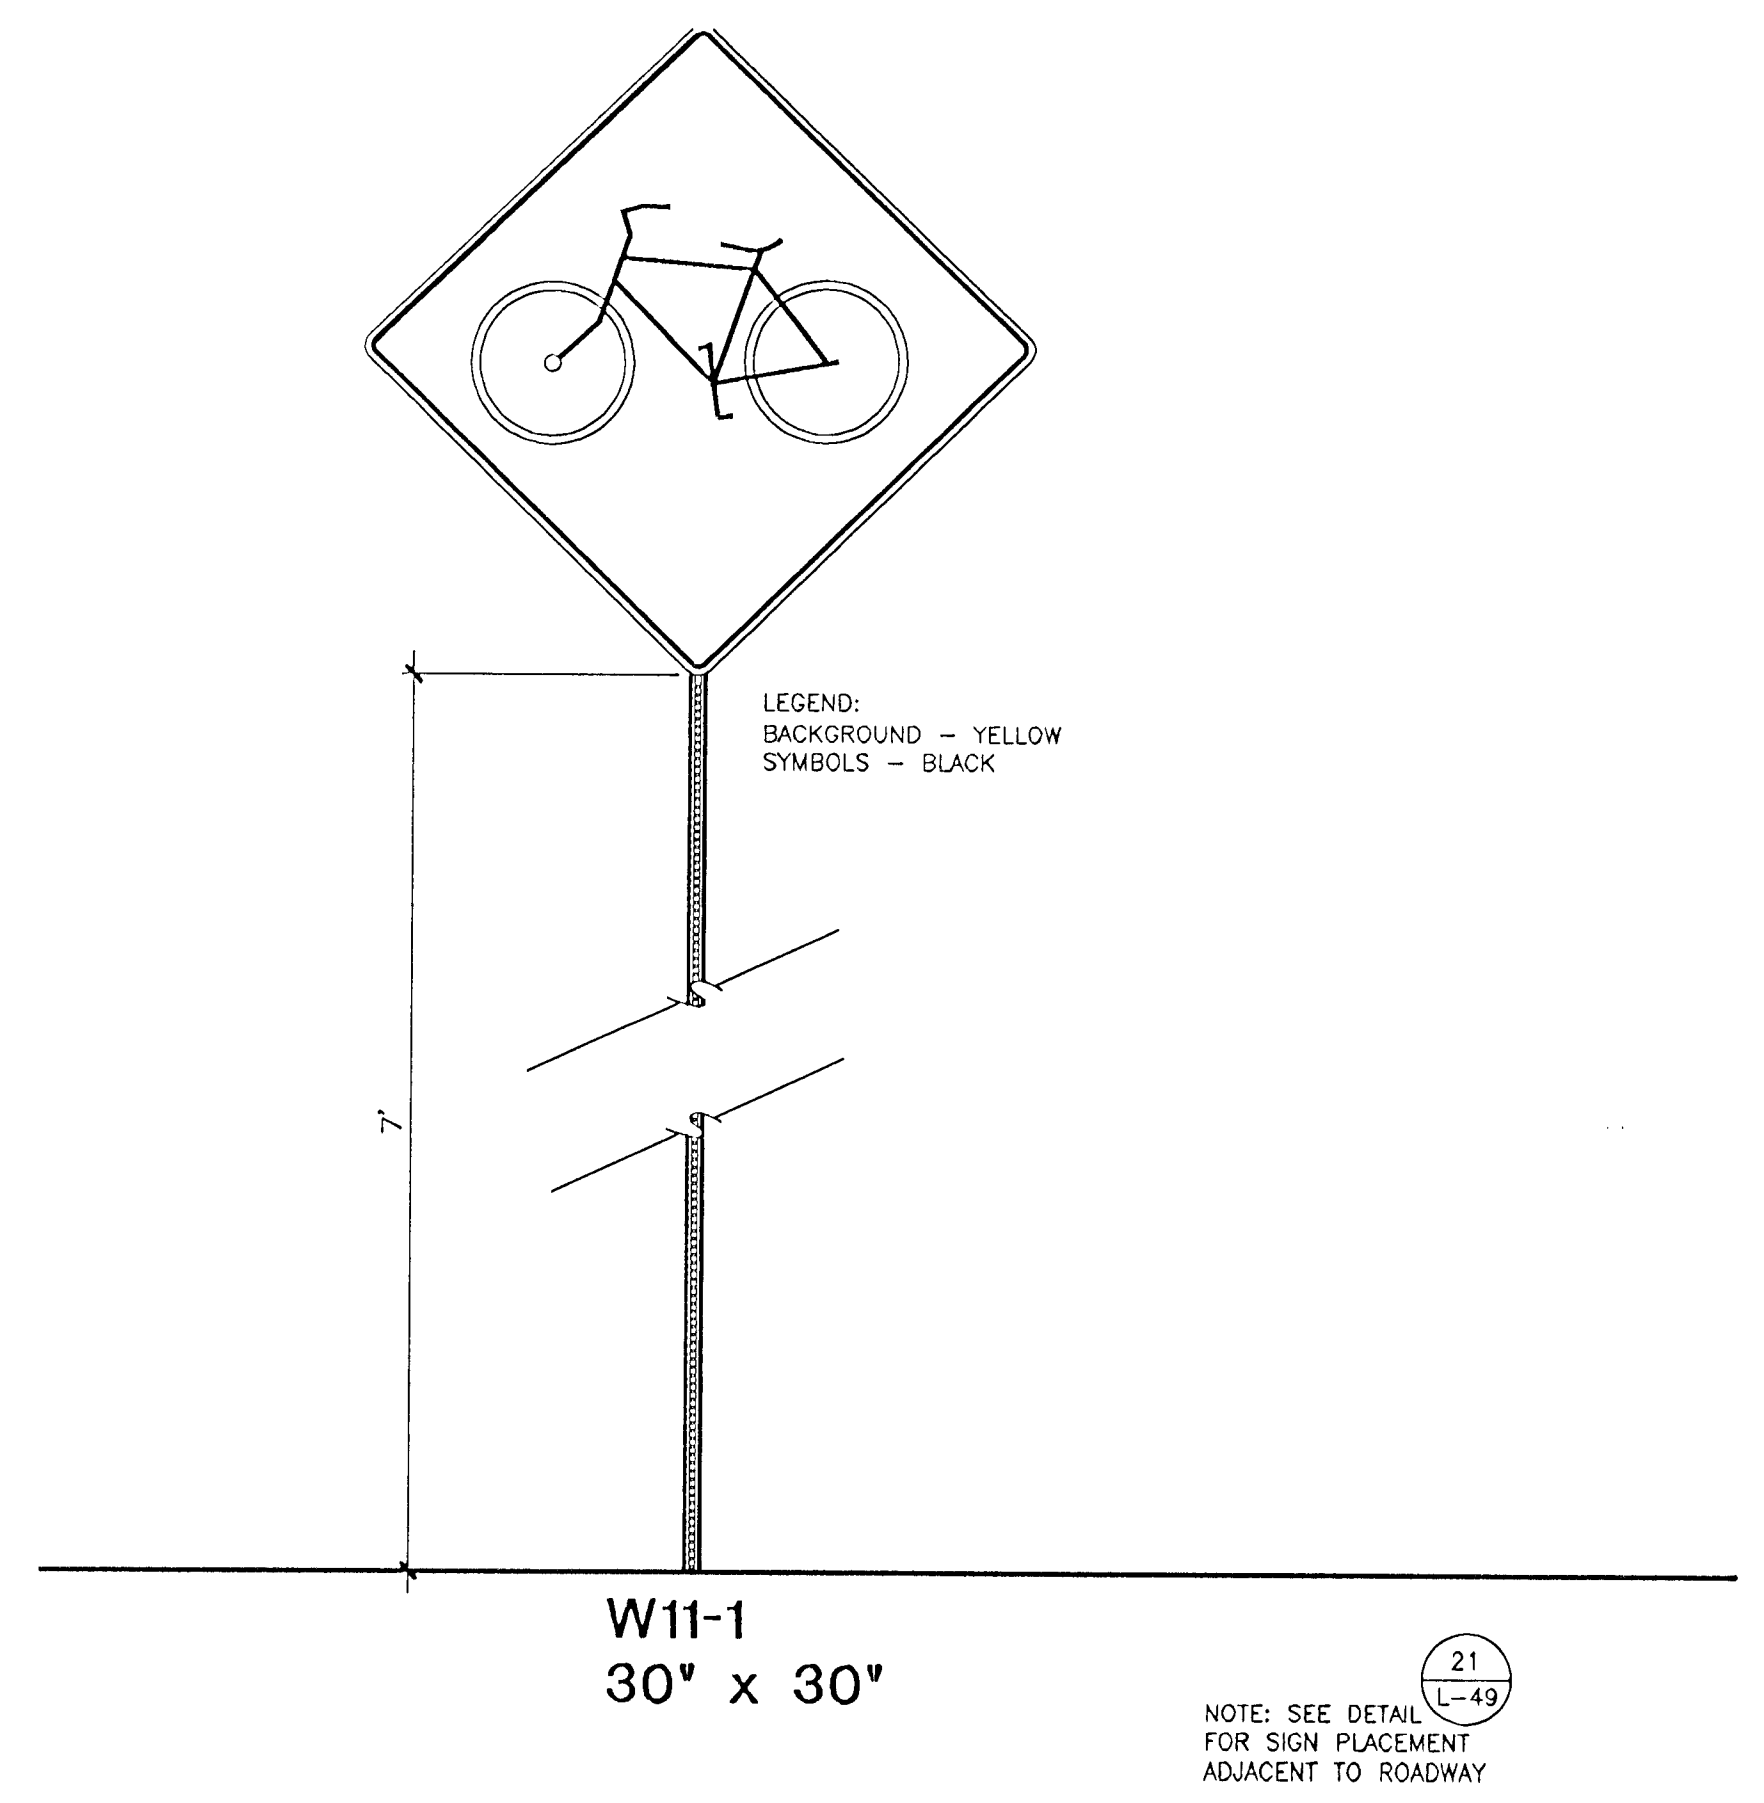

19 SIGN ALONG ROADWAYS SCALE: 1" = 1'-0"

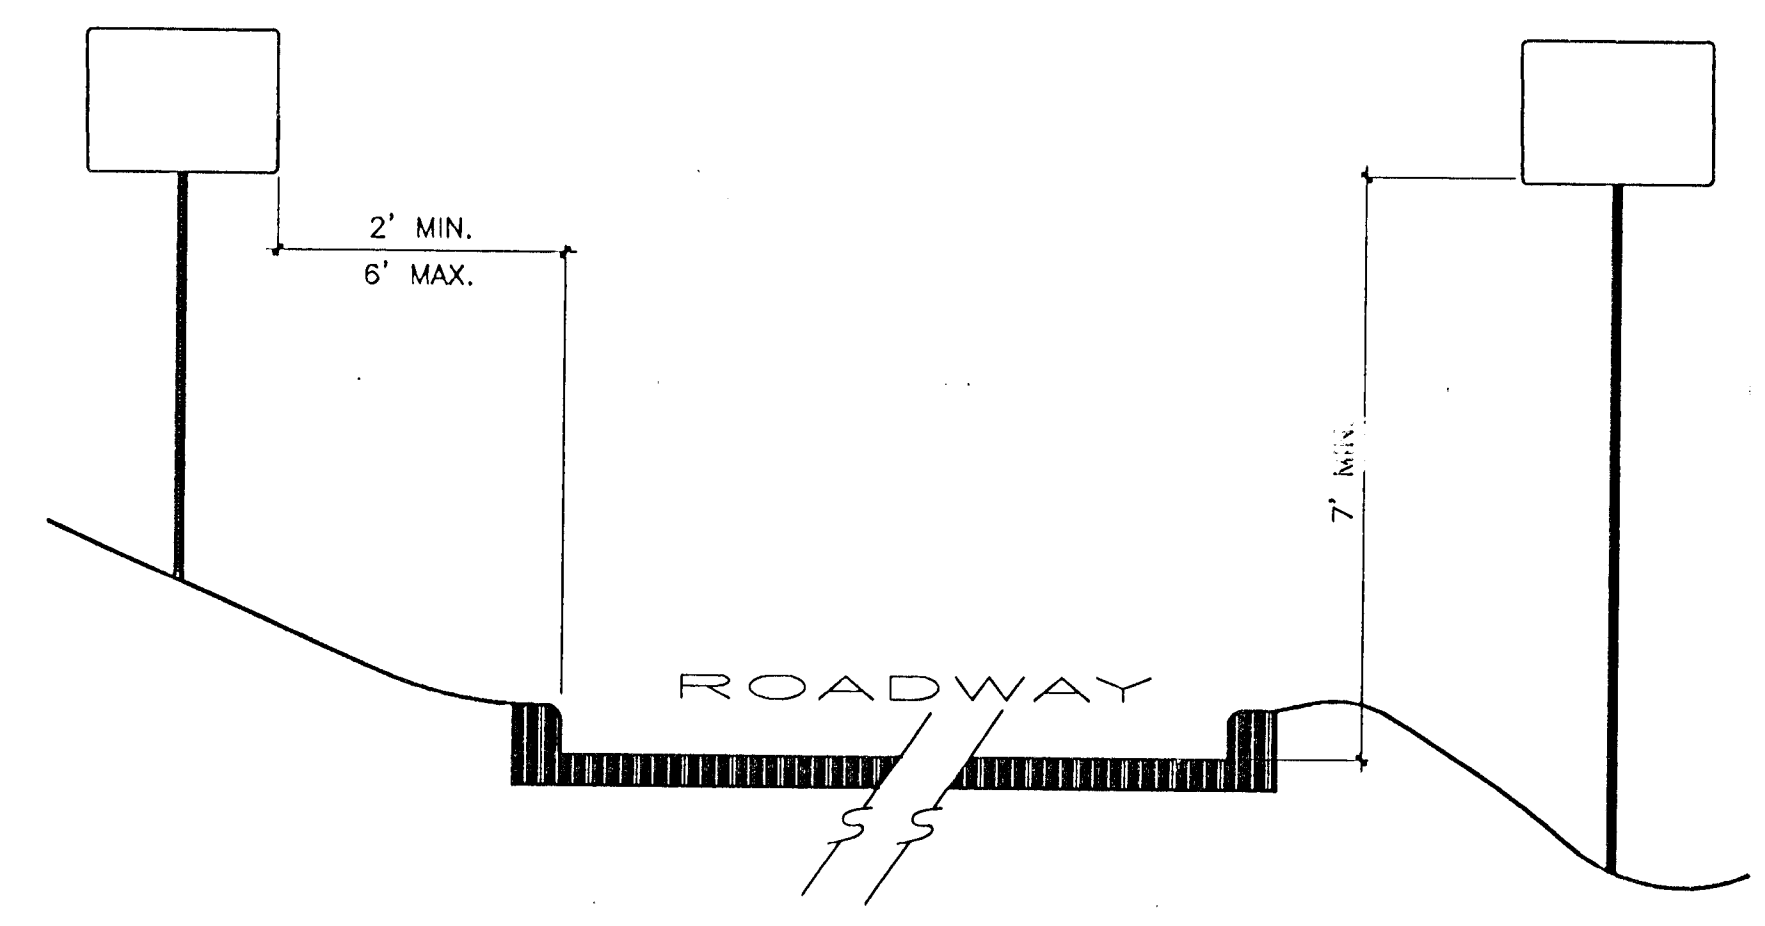

21 SIGN LOCATION ALONG ROADWAYS SCALE: 1/2" = 1'-0"

RECAPITULATION OF BIKE PATH SIGNS

TYPE OF SIGN	QUANTITY
D11-1	3
W5-4	15
W1-2 R	9
W1-2 L	9
W1-5 R	3
W1-5 L	3
TYPE II HAZARD	23
W11-1	2