
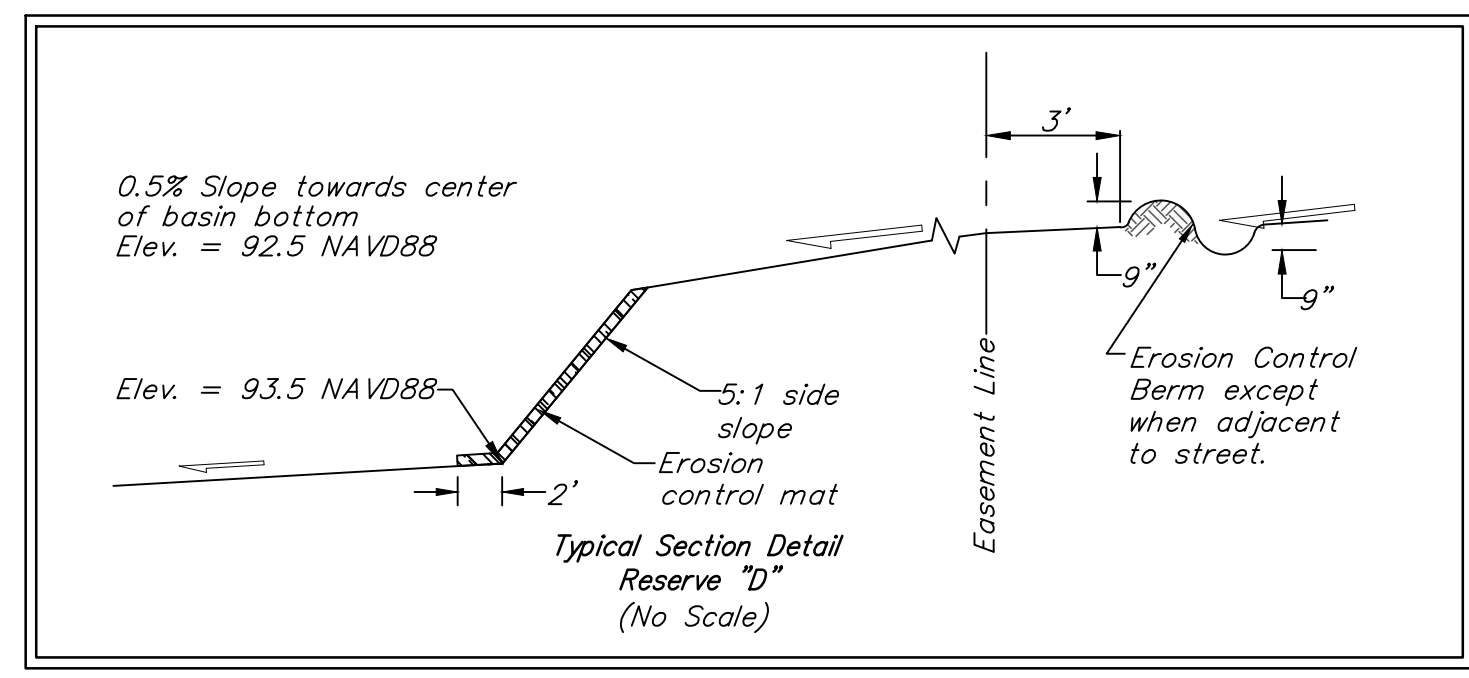
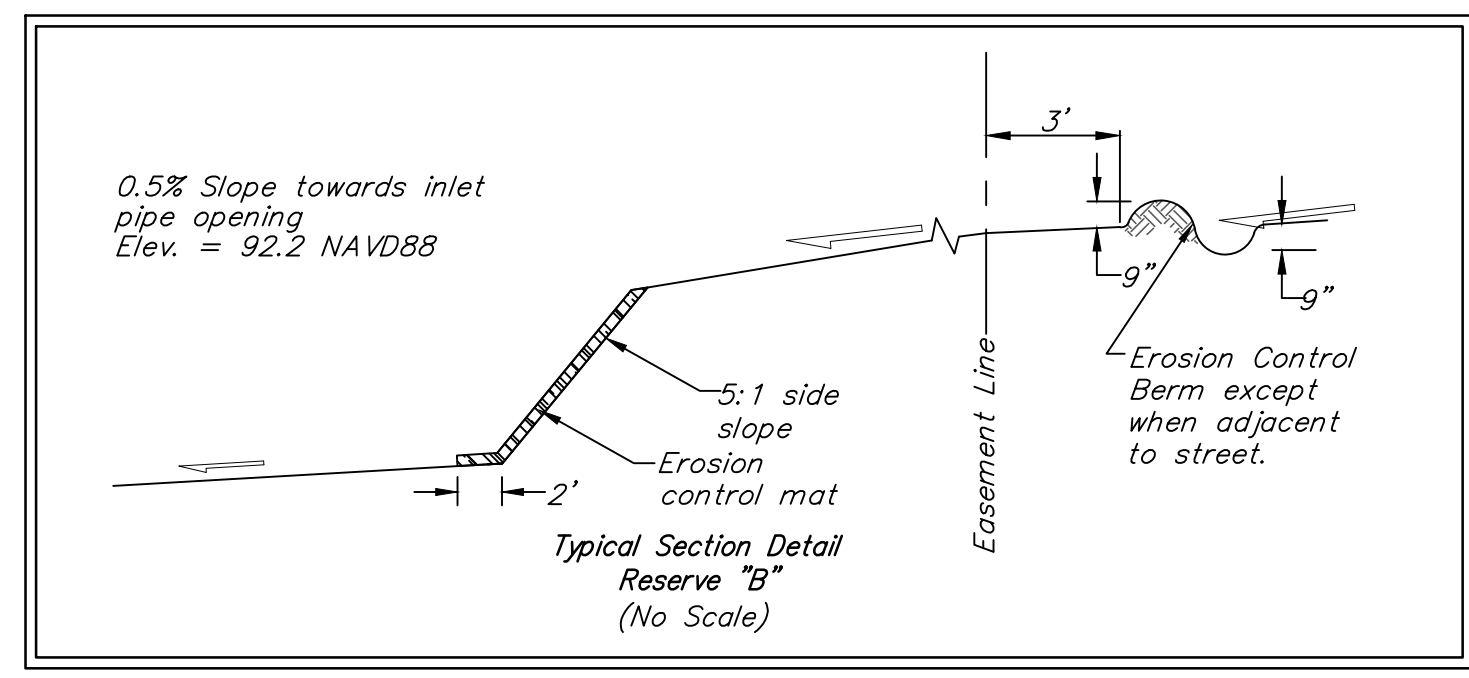


**EARTH WORK TOTALS**

	C.Y. Excavation	C.Y. Compacted Fill
Mass Grading	10,939	35,095
Basin "B" Construction	8,346	0
Basin "D" Construction	22,528	0
<b>Total</b>	<b>41,813</b>	<b>35,095</b>

- Dirt excavated for temporary ditching is to be stockpiled adjacent to the ditch, to be used for filling in ditch with future phase. All other excess excavation shall remain on-site and shall be stockpiled at a location on-site determined by the developer outside of easements and street R/W. Earthwork fill quantities are unadjusted and are for reference only. Excavation for mass grading and pond construction work to be paid for as C.Y. Excavation. All cost associated with fill & compaction shall be incidental to lump sum bid item "Grading, Mass". It is the goal to achieve earthwork balance on this site. Contact Engineer prior to topsoiling Res. "B" & Res. "D".
- All areas disturbed by construction shall be seeded as indicated on cover sheet.
- Install Erosion Control Mat (Curlex II or approved equal) as shown in detail, this sheet. To be paid for as bid item "Erosion Control Mat".

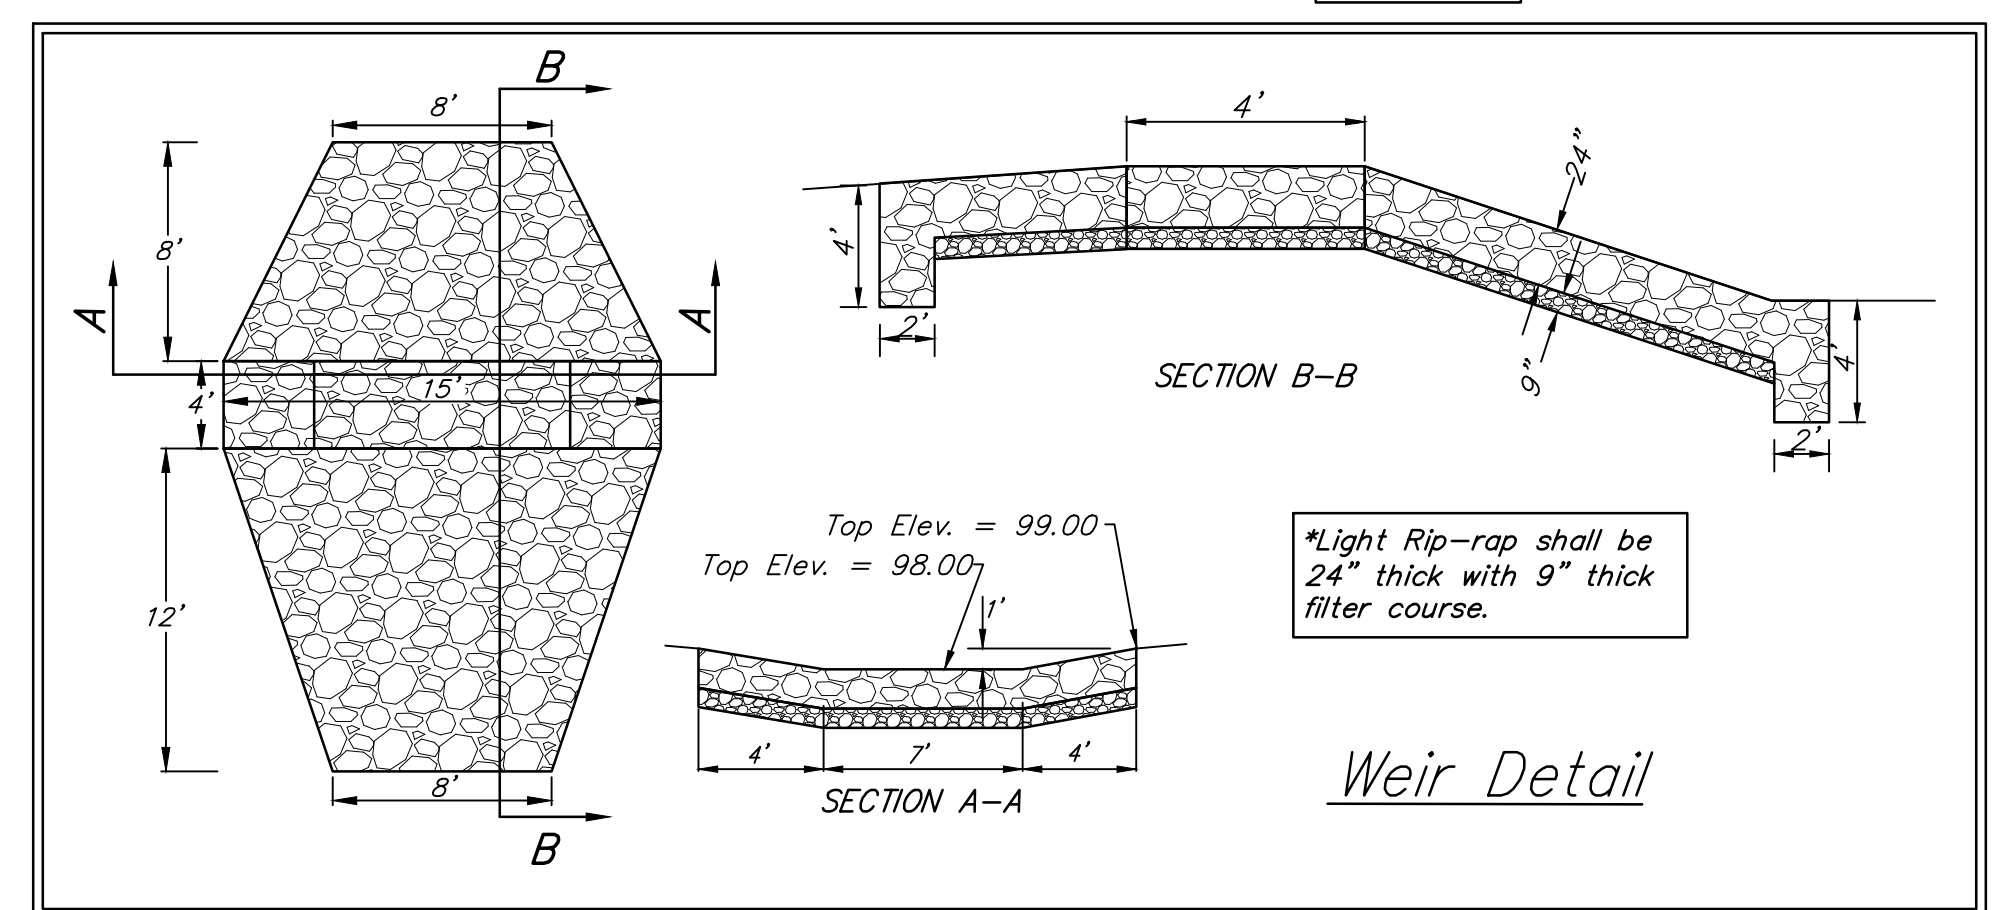

**BAUGHMAN COMPANY**  
 315 Ellis St.  
 Wichita, KS 67211  
 316-262-7271  
 BaughmanCo.com

BLUE LAKE 3RD ADD.  
 Phase I  
**DRY DETENTION BASIN PLANS**  
 STORM WATER DRAIN IMPROVEMENTS  
 PROJECT NUMBER:  
 23-01-E418  
 DESIGN: DRAWN:  
 DATE: October 9, 2023  
 SHEET **10** OF **26**

File: E:\Projects\Blue Lake 3rd Addition\_22-02-P755\Engineering\Phase 1\SWD 23-01-E418\SWD.dwg