

CITY OF WICHITA, KANSAS

PLANS FOR

FOUR TENNIS COURTS


IN RIVERSIDE PARK

GENERAL NOTES:

PROJECT NO. : 455-26-220-80152-000-000-087

INDEX

1. Rubble from the removal of miscellaneous structures and excess excavation which is to be wasted shall be disposed of on sites to be provided by the Contractor. The sites shall be approved by the Engineer as to suitability, appearance and site location. Locations that, in the opinion of the Engineer, will leave an unsightly appearance shall not be approved.
2. See Note 1 on Sheet 2 for removal items by Park Department.
3. Preparation of Subgrade: As per City of Wichita, Kansas Standard Specifications titled 'Concrete Pavement'.
4. Borrow (Contractor Furnished): See Supplemental Specifications.
5. Concrete: As per City of Wichita, Kansas Standard Specifications titled 'Concrete Pavement'.
6. Slope Requirements: The finished tennis court surface for each tennis court shall slope in a true plane as indicated on drawings.
7. Surface Coloring: See supplemental specifications.
8. See Electrical Notes on Sheet 4.

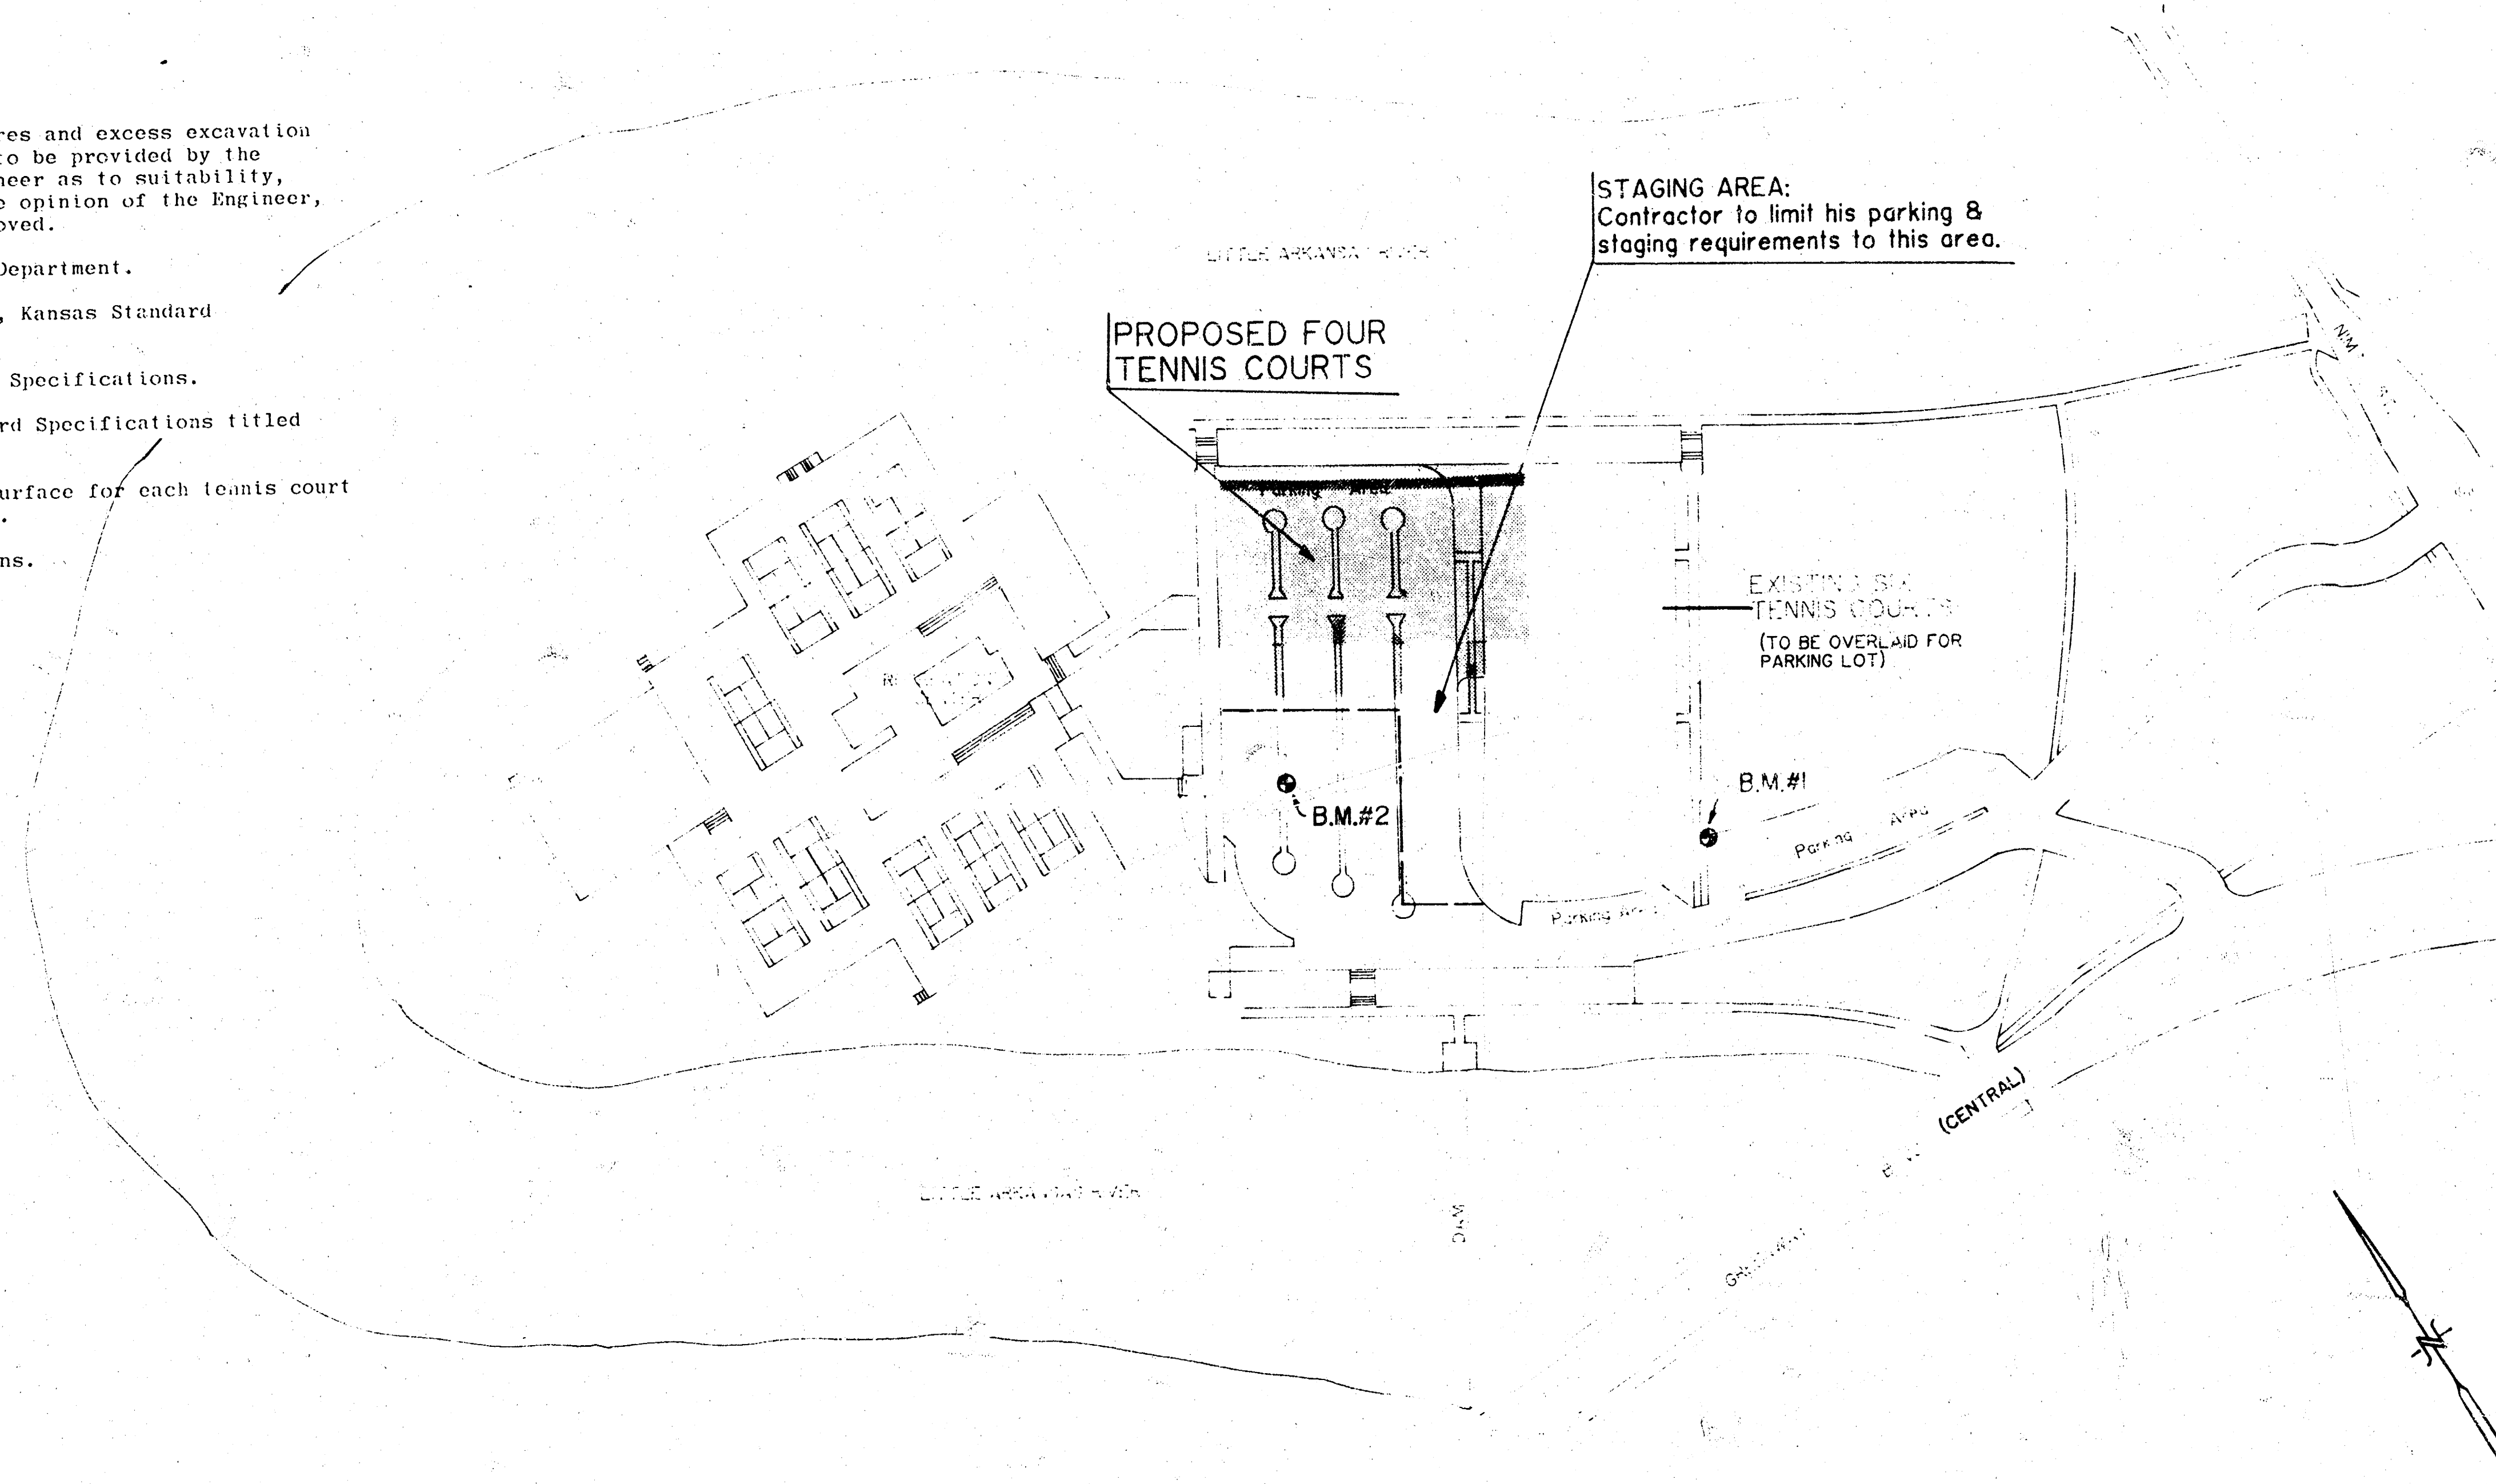


BENCH MARK :

B.M. # 1 :
□ CUT ON TOP OF CURB ;
EL. = 111.26
27' South & 22' East of
southeast corner of existing
tennis courts. At northwest
corner of parking area.

B.M. # 2 :
□ CUT ON TOP OF CURB;
EL. = 110.80
East curb of west island in
existing parking area; 200'
South of North side of parking
area & 139' West of east side
of parking area.

MICHAEL E. LINDEBAK, P.E., CITY ENGINEER

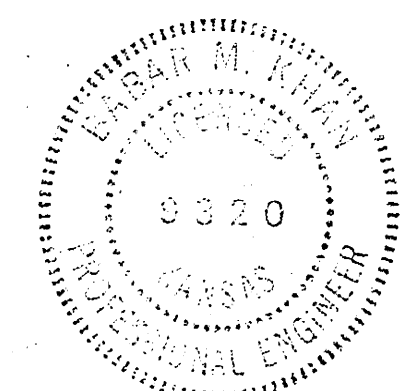

MUNICIPAL ENGINEERS
Civil Engineers & Land Surveyors
254 Laura, Suite 201
Wichita, Kansas 67211

SCALE	APPROVED BY	DRAWN BY
DATE 10-87	REVIEWED	1/5
DRAWING NUMBER		1 OF 5

	Existing Pavement, to be removed
<i>10.56</i>	Existing Elevations
•11.30	Finished Top of Concrete Elevation for new tennis courts at corner.
	Chain-Link Fence
	Edge of Concrete Pavement for new tennis courts
	Existing Tennis Court Fence
	Light Poles or Power Poles

Scale : 1"=20'

NOTES :

1. The following items shall be removed and disposed by City of Wichita Park Department:
 - a. All trees within new tennis court limits.
2. Contractor shall remove and dispose all items necessary for completion of work in accordance with plans and specifications. Some of the removed items are listed below for Contractor's information only:
 - a. Chain-Link fence of existing tennis courts.
 - b. All light poles of existing tennis courts.
 - c. Net Poles of existing tennis courts.
 - d. Coin Meters of existing tennis courts.
 - e. Pavement designated to be removed on plans.
3. Contractor shall patch and repair cracks of existing tennis court pavement as shown on sheet 5. Contractor shall overlay existing tennis courts with 2 (nominal thickness) Asphaltic Concrete.

SITE PLAN

SCALE : 1"=20'


TENNIS COURTS IN RIVERSIDE PARK

SCALE: As Shown	APPROVED BY:	DRAWN BY
DATE: 9-87		REVISED
City of Wichita, Kansas		
455-26-220-80152 -000-000-087		DRAWING NUMBER 2 OF 5

NOTES :

1. Dimensions of painted lines are from outside to outside except for center line.
2. Dimensions between joints (C.J., K.J., & E.J.) are labeled in feet (ft.).
3. All corner or terminal posts of fence shall be galvanized 2 1/2" inside diameter. Remaining posts to be galvanized 2" inside diameter.




4. ALL 5" REINFORCED CONCRETE PAVEMENT SURFACE (TENNIS COURT AREA) SHALL RECEIVE AN ACRYLIC COLORING SYSTEM AS PER SPECIAL PROVISIONS. INBOUND PLAYING AREA TO BE GREEN. REMAINDER OF COURT SURFACE TO BE RED. COLOR TO MATCH COLOR OF EXISTING TENNIS COURTS IN RIVERSIDE PARK.

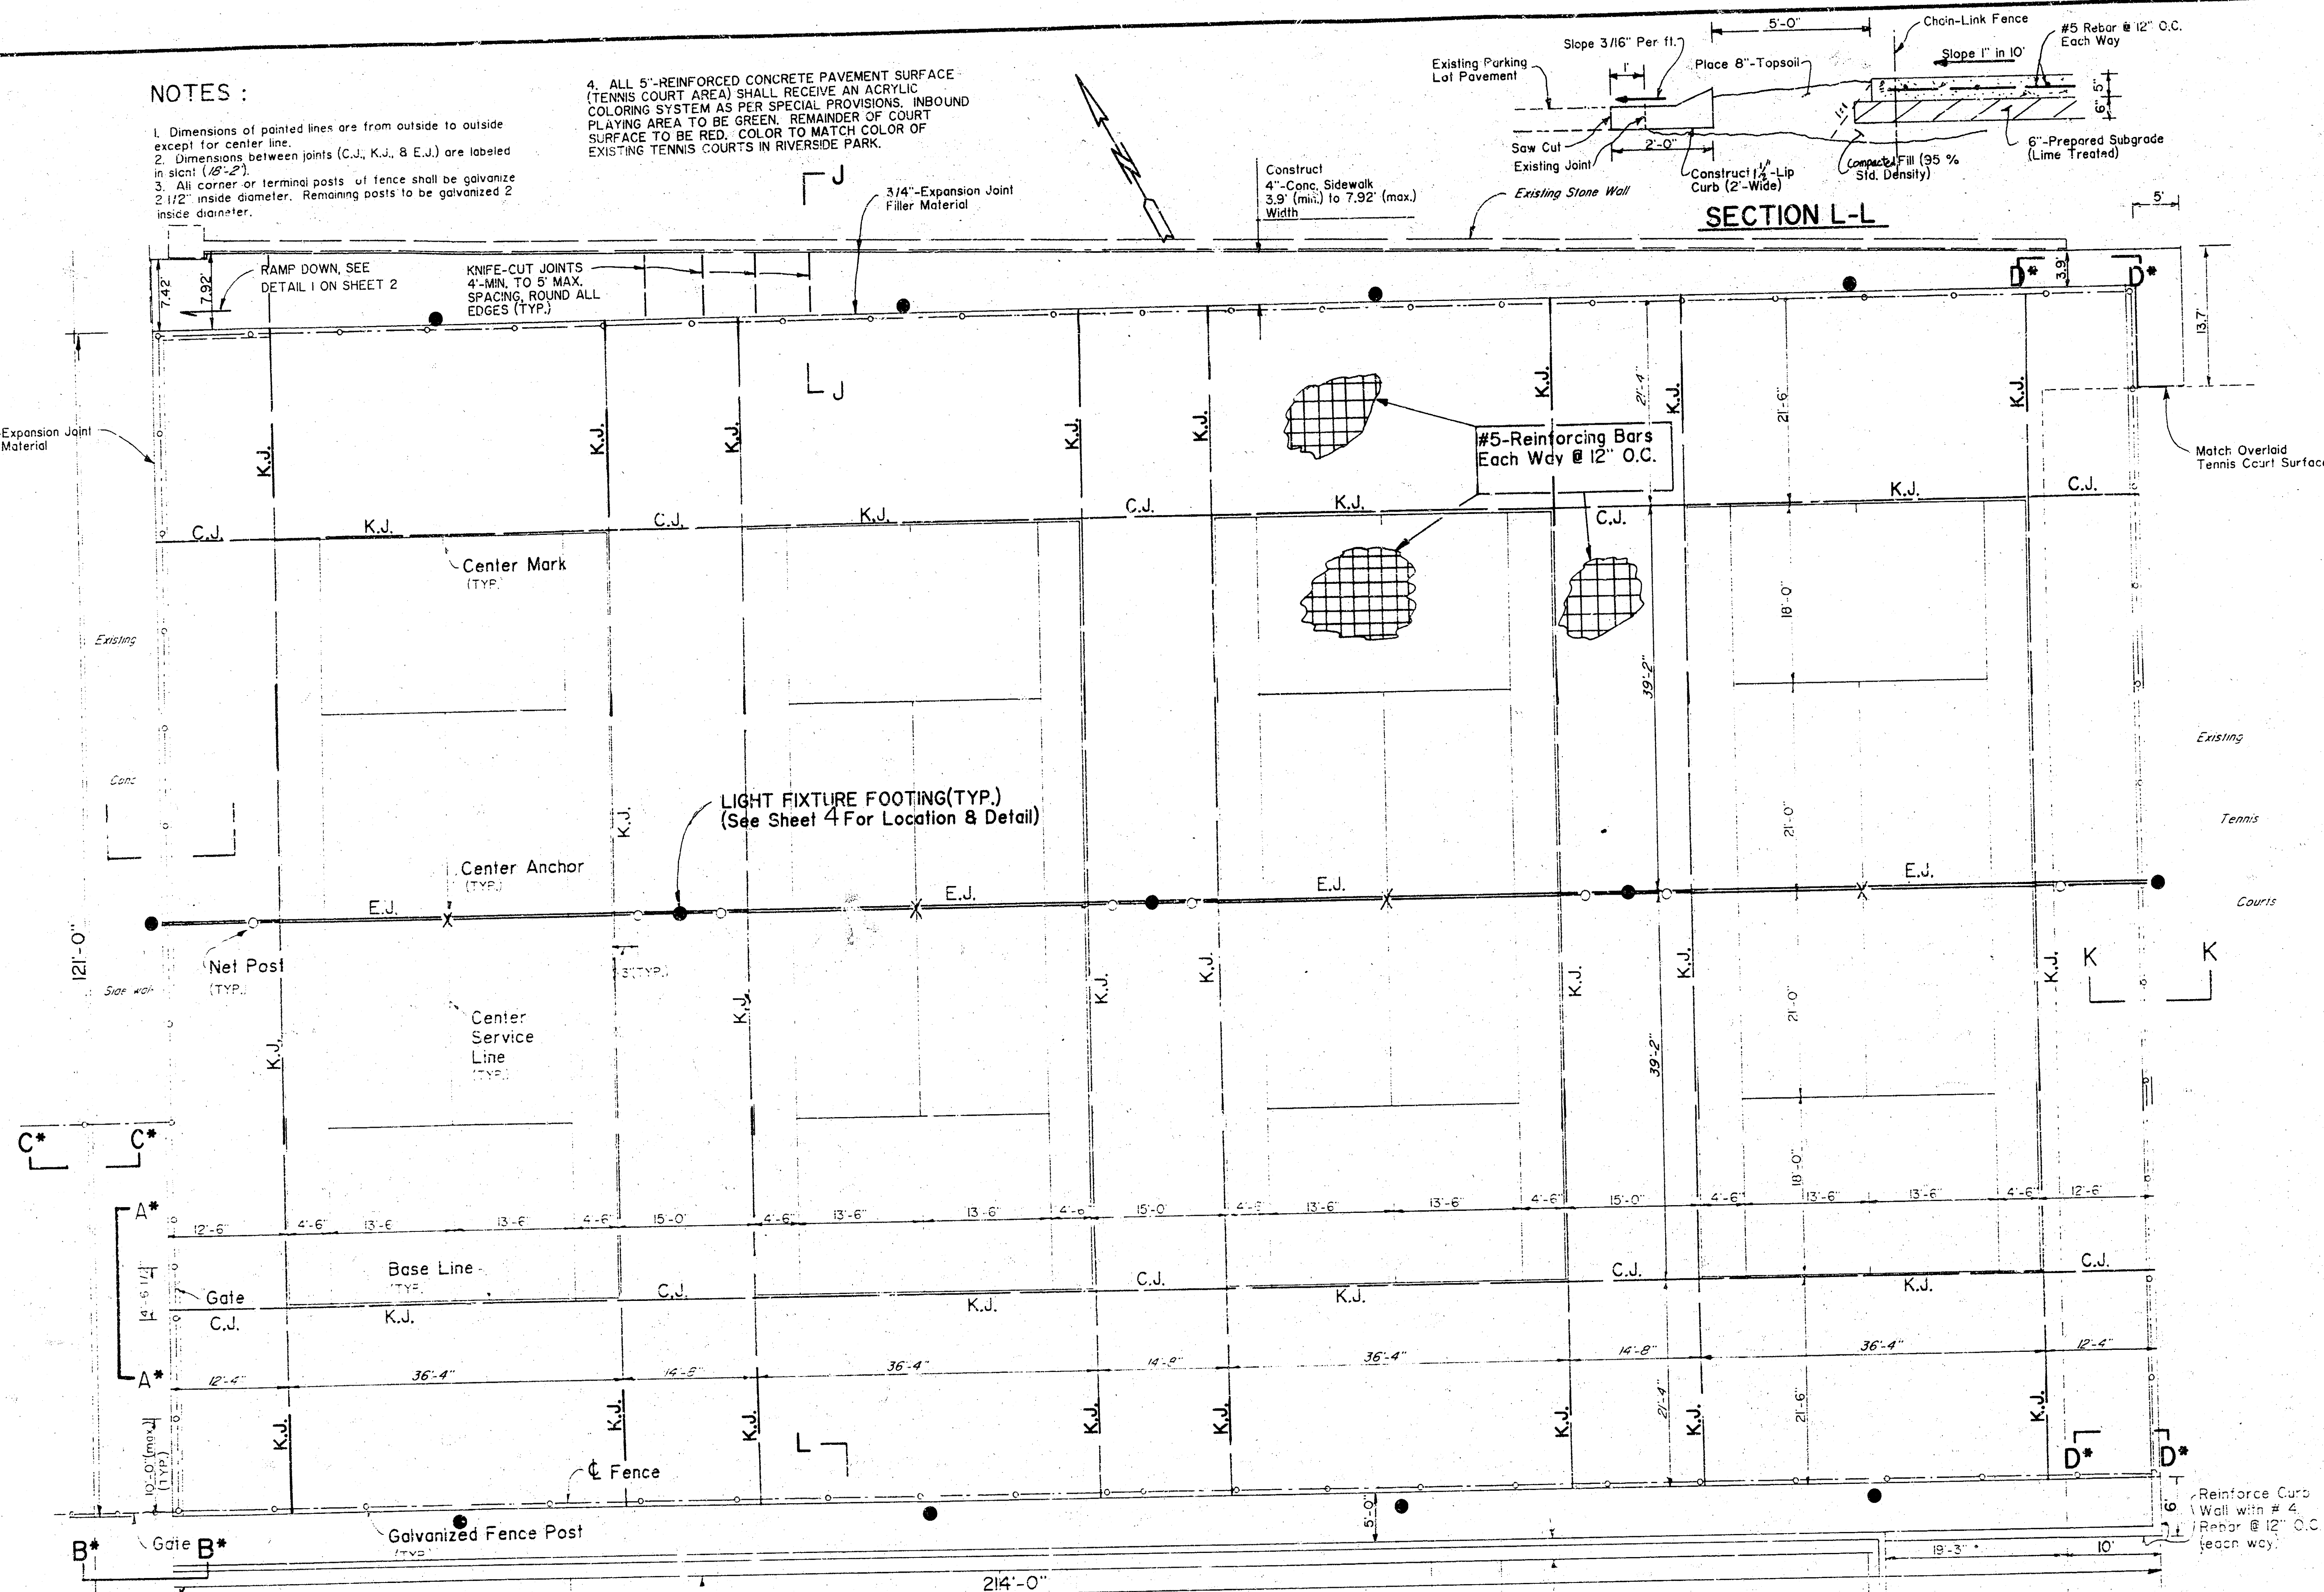






NOTE: SEE ELEVATION A*-A*, B*-B*, C*-C* & D*-D* ON SHEET 5

PLAN

Scale: 1"=10'

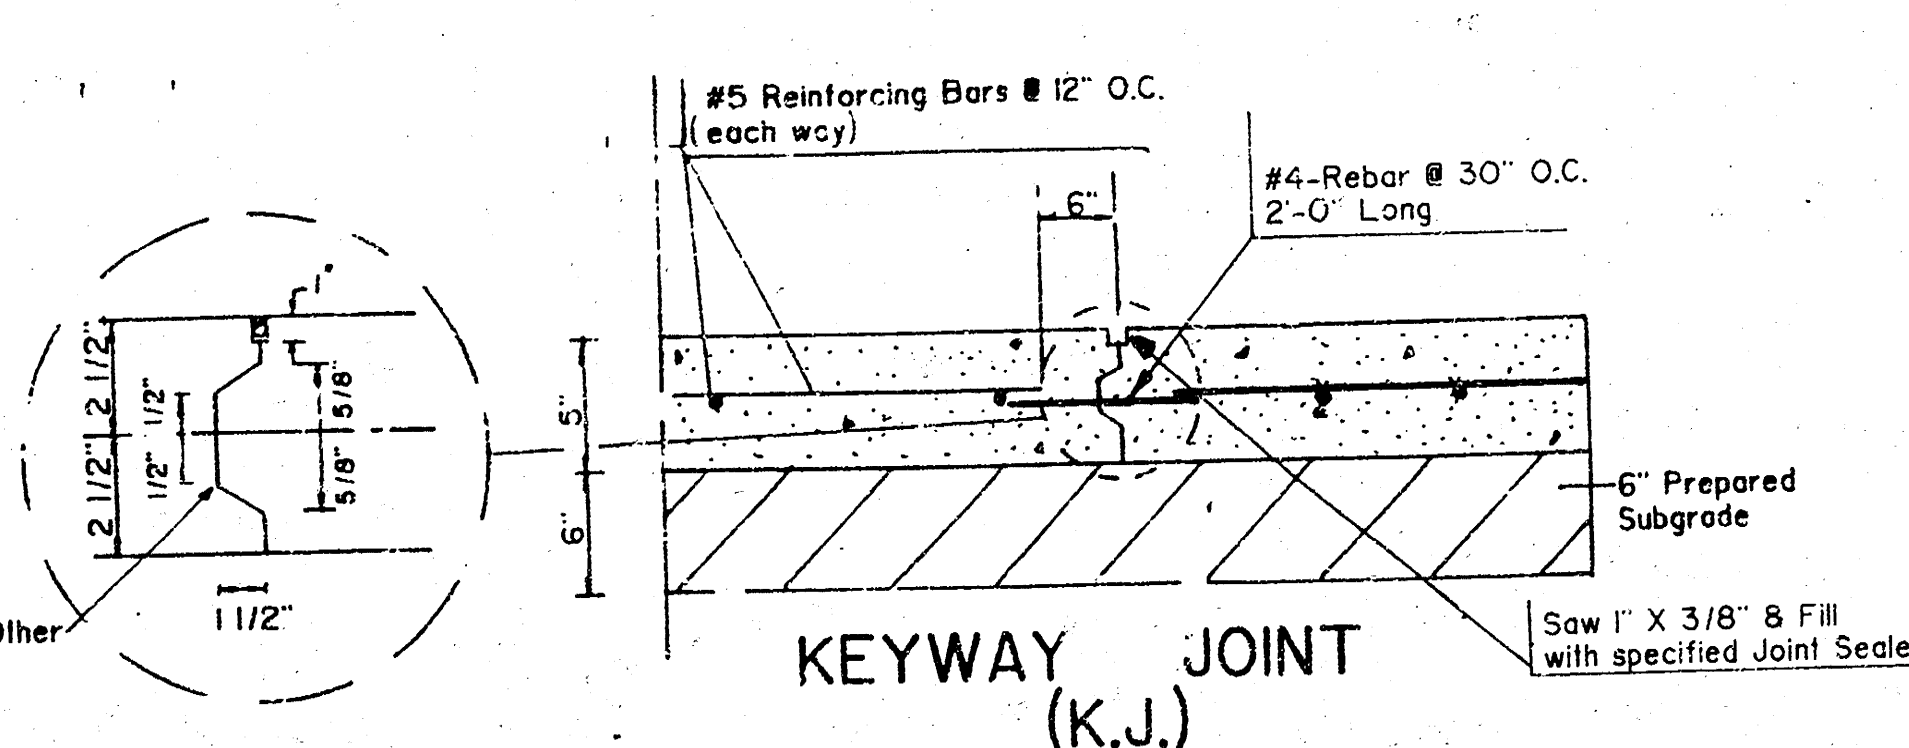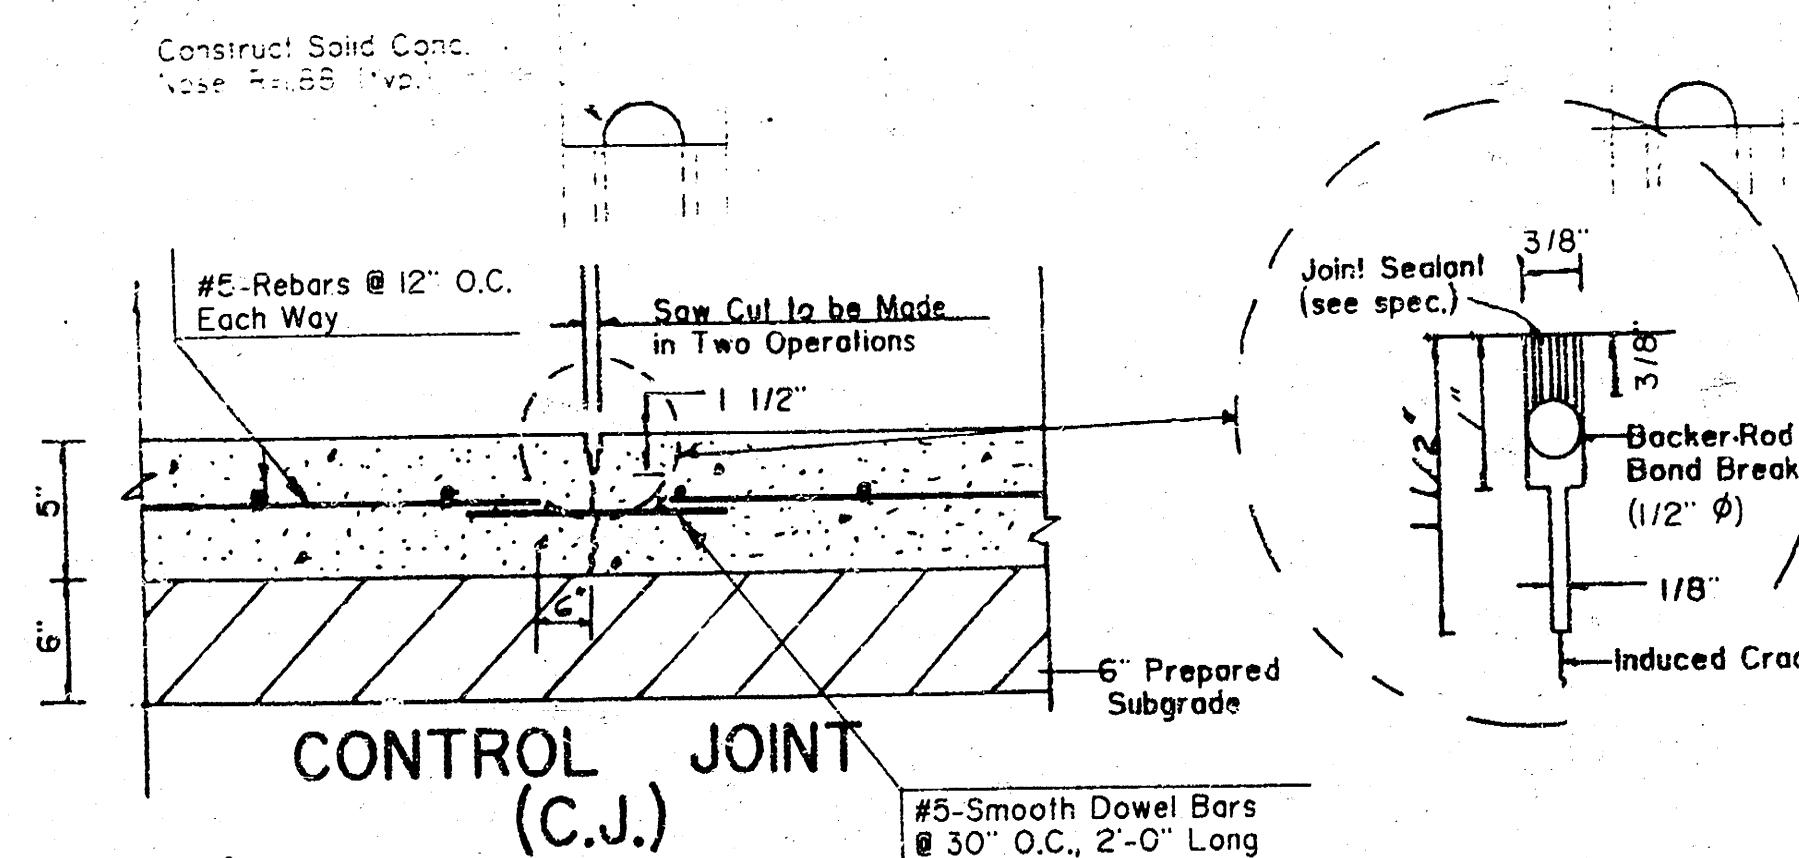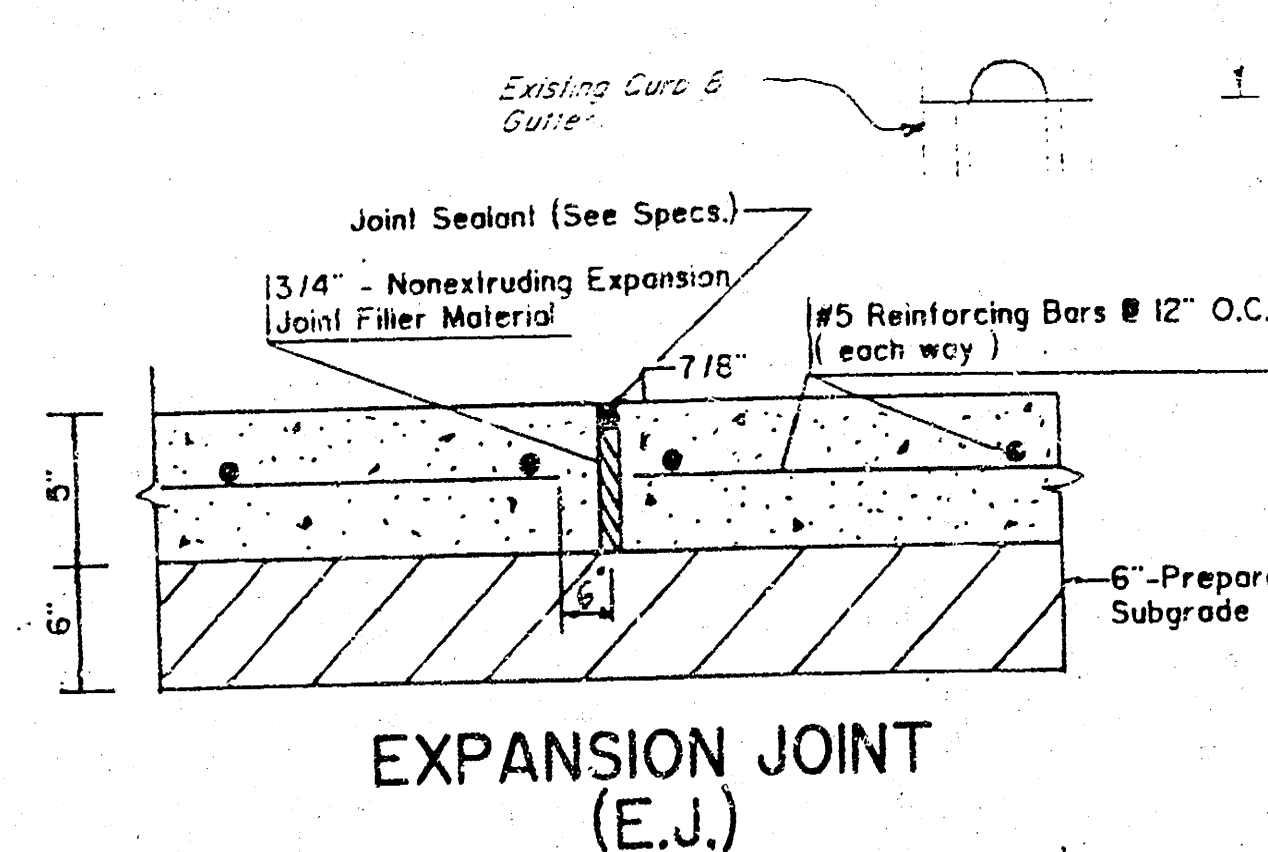


SECTION L-L

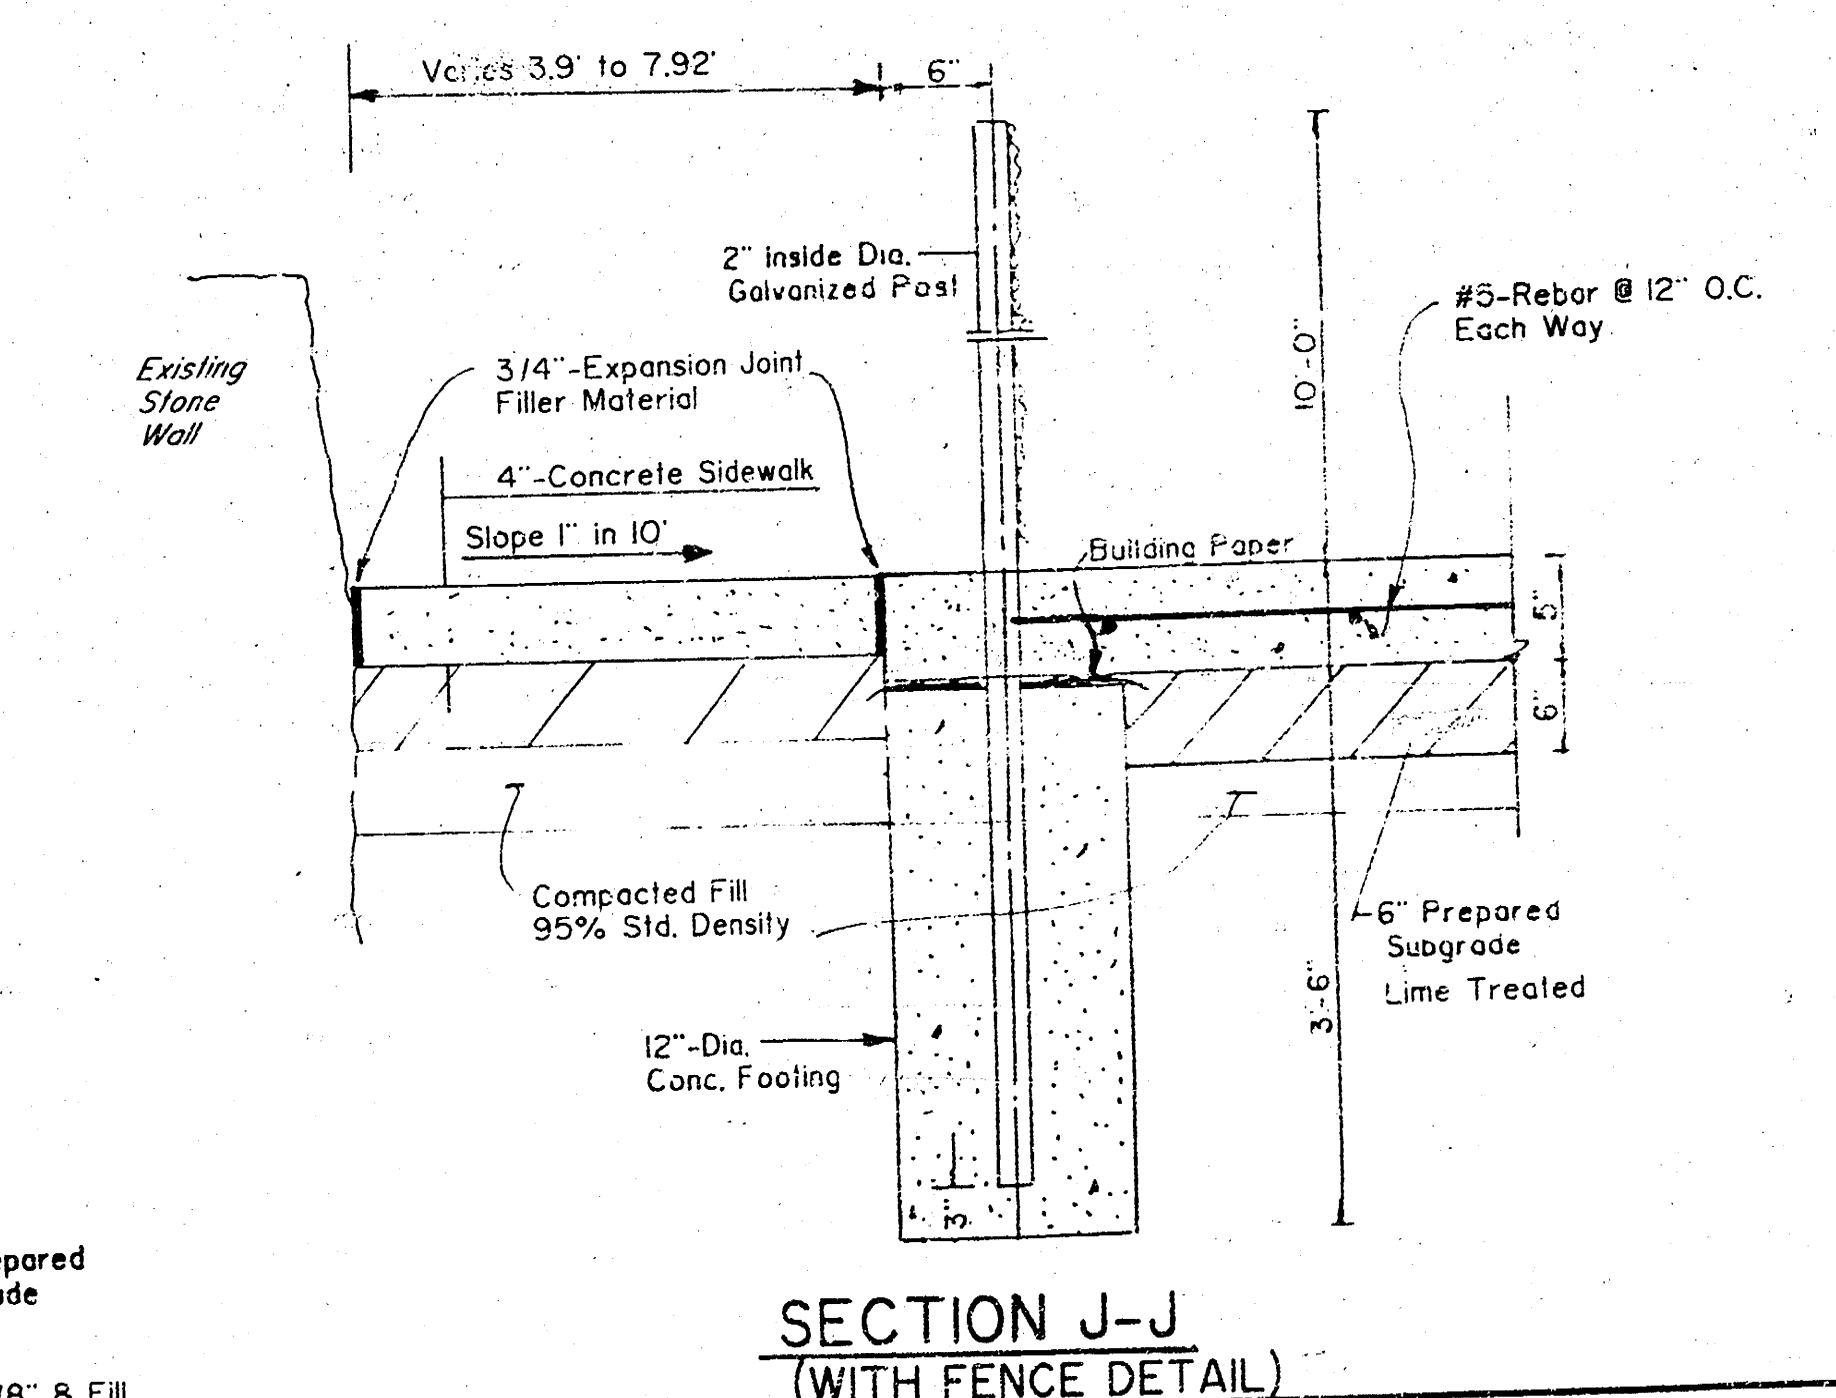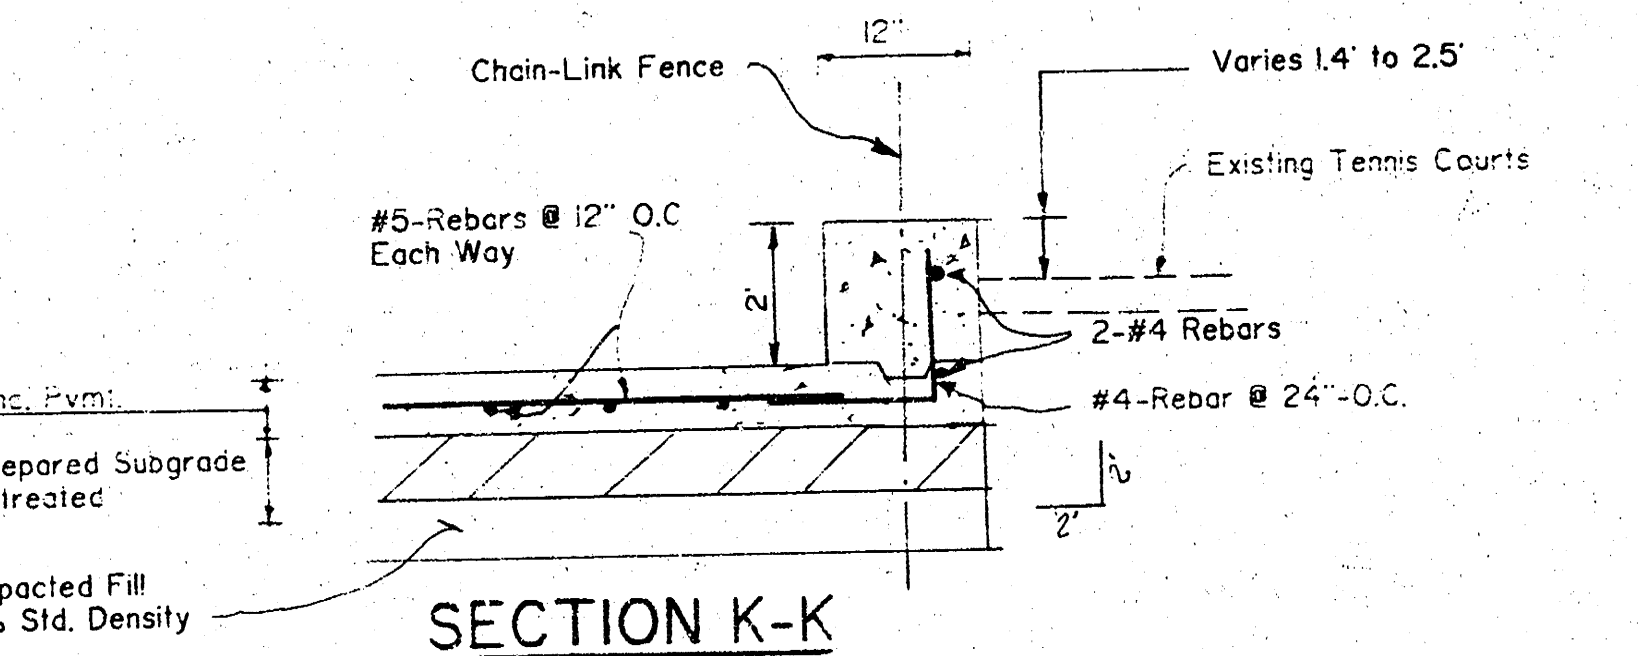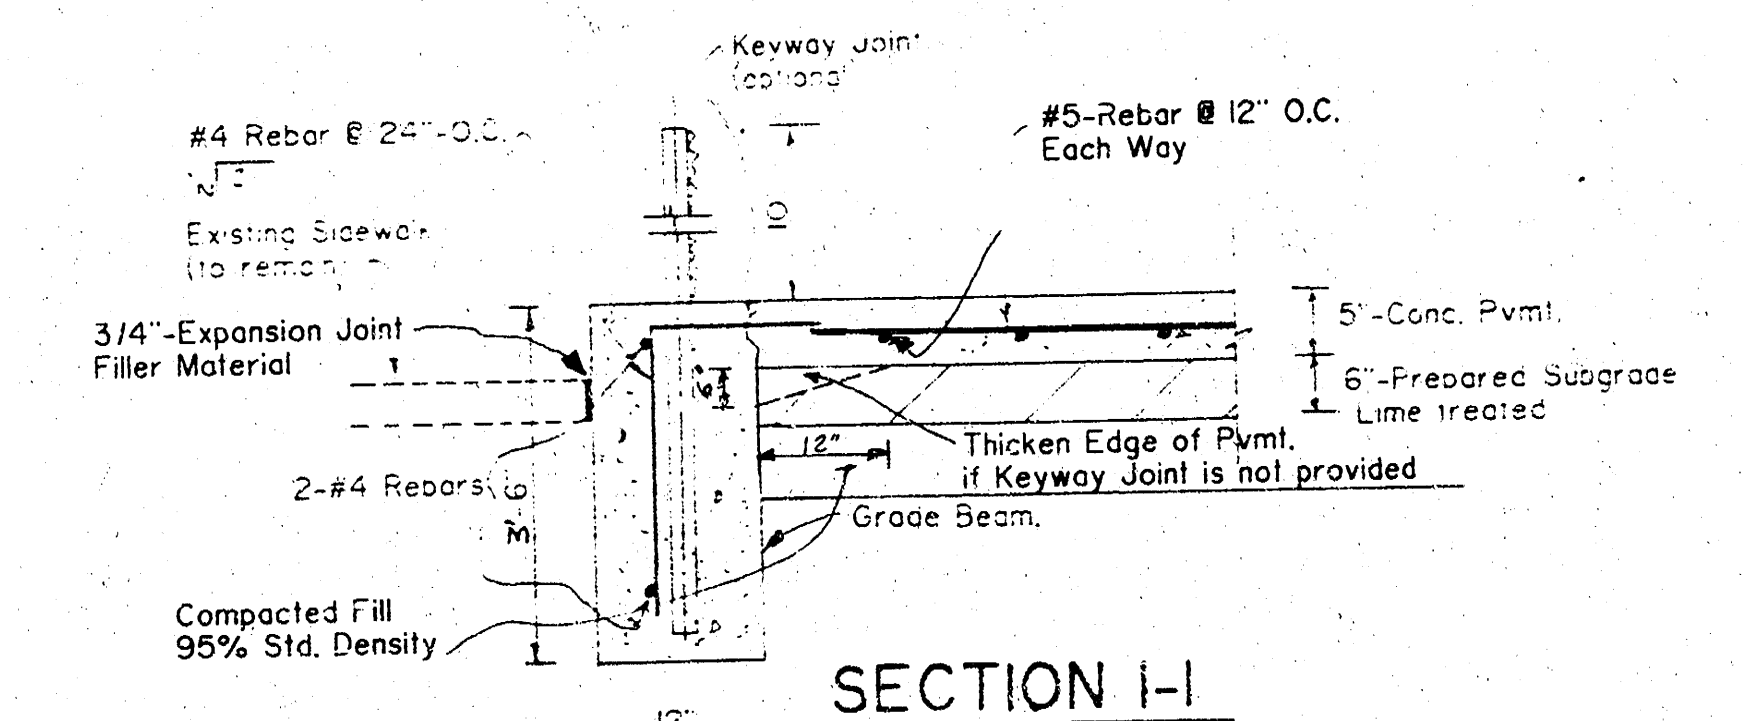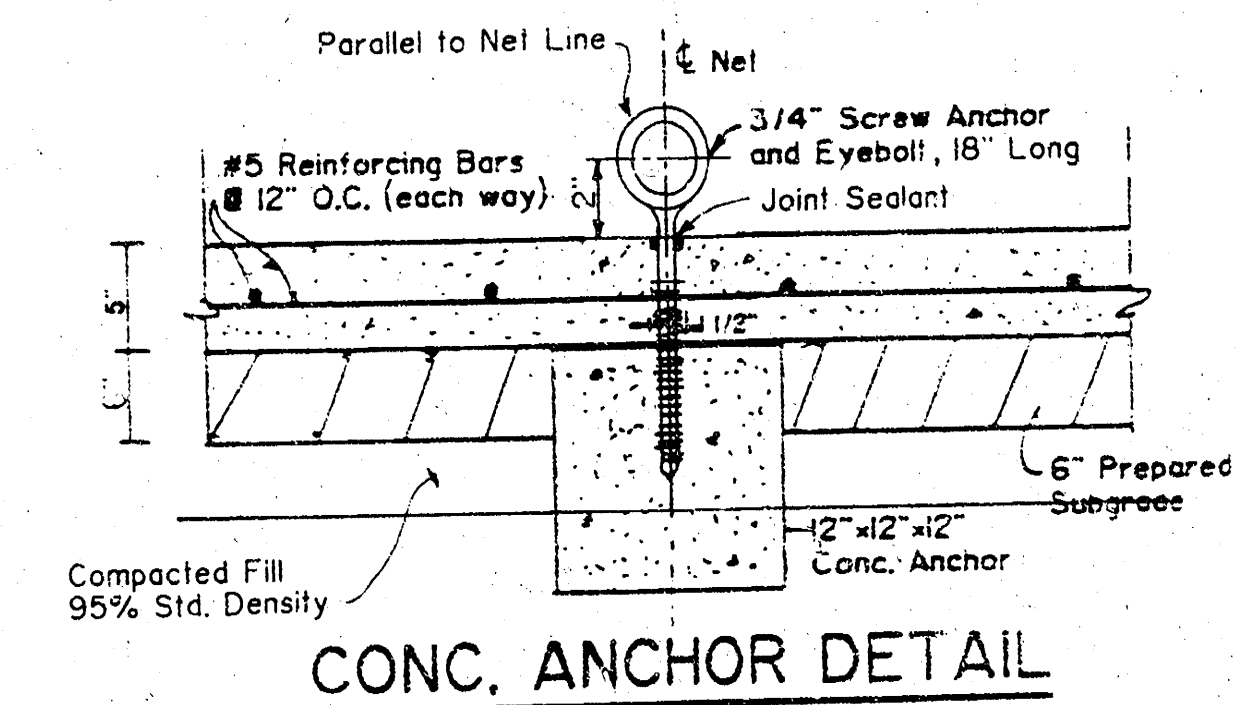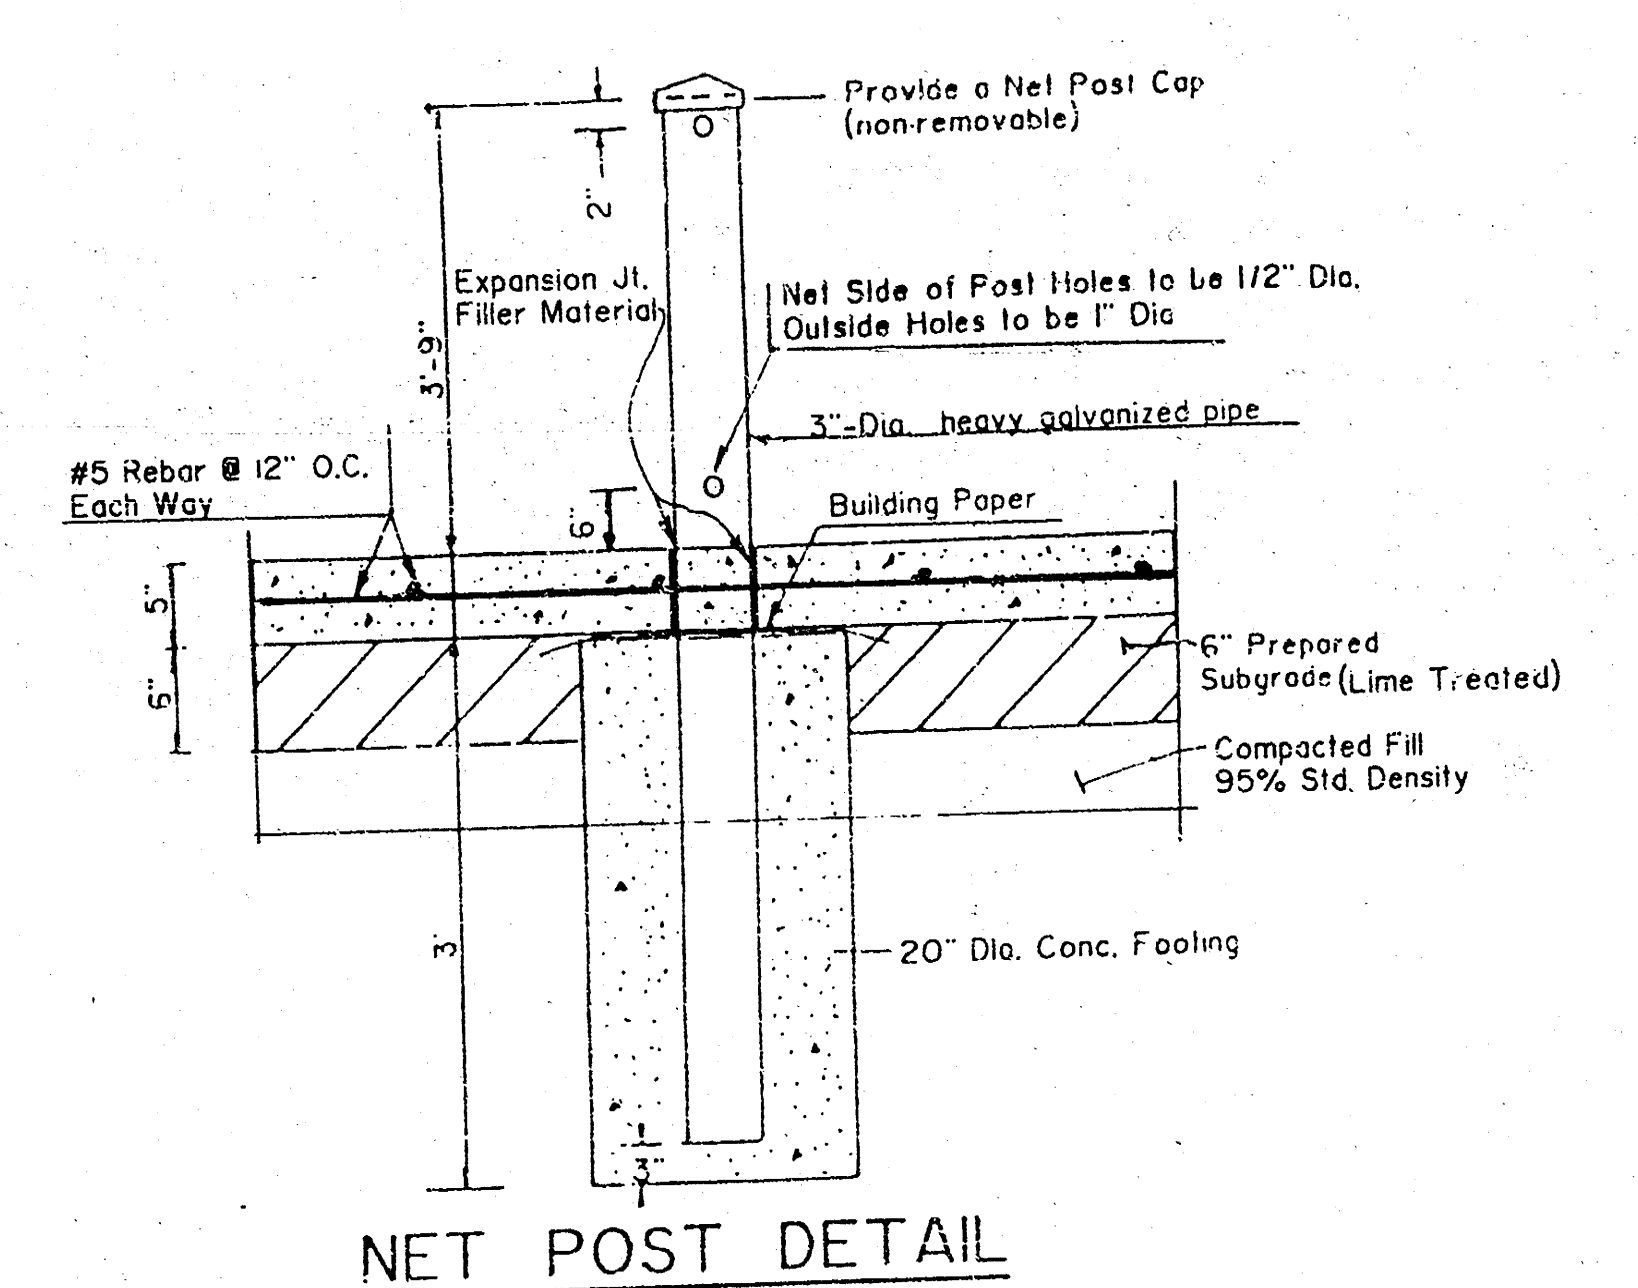

MUNICIPAL ENGINEERS
Civil Engineers & Land Surveyors
254 Laura, Suite 205
Wichita, Kansas 67211





TENNIS COURTS IN RIVERSIDE PARK			
SCALE: As Shown	APPROVED BY: B.K.	DRAWN BY: I.A.	REVISED:
DATE: 8-87			
CITY OF WICHITA, KANSAS			
455-26-220-80152-000-000-087			
3 OF 5			

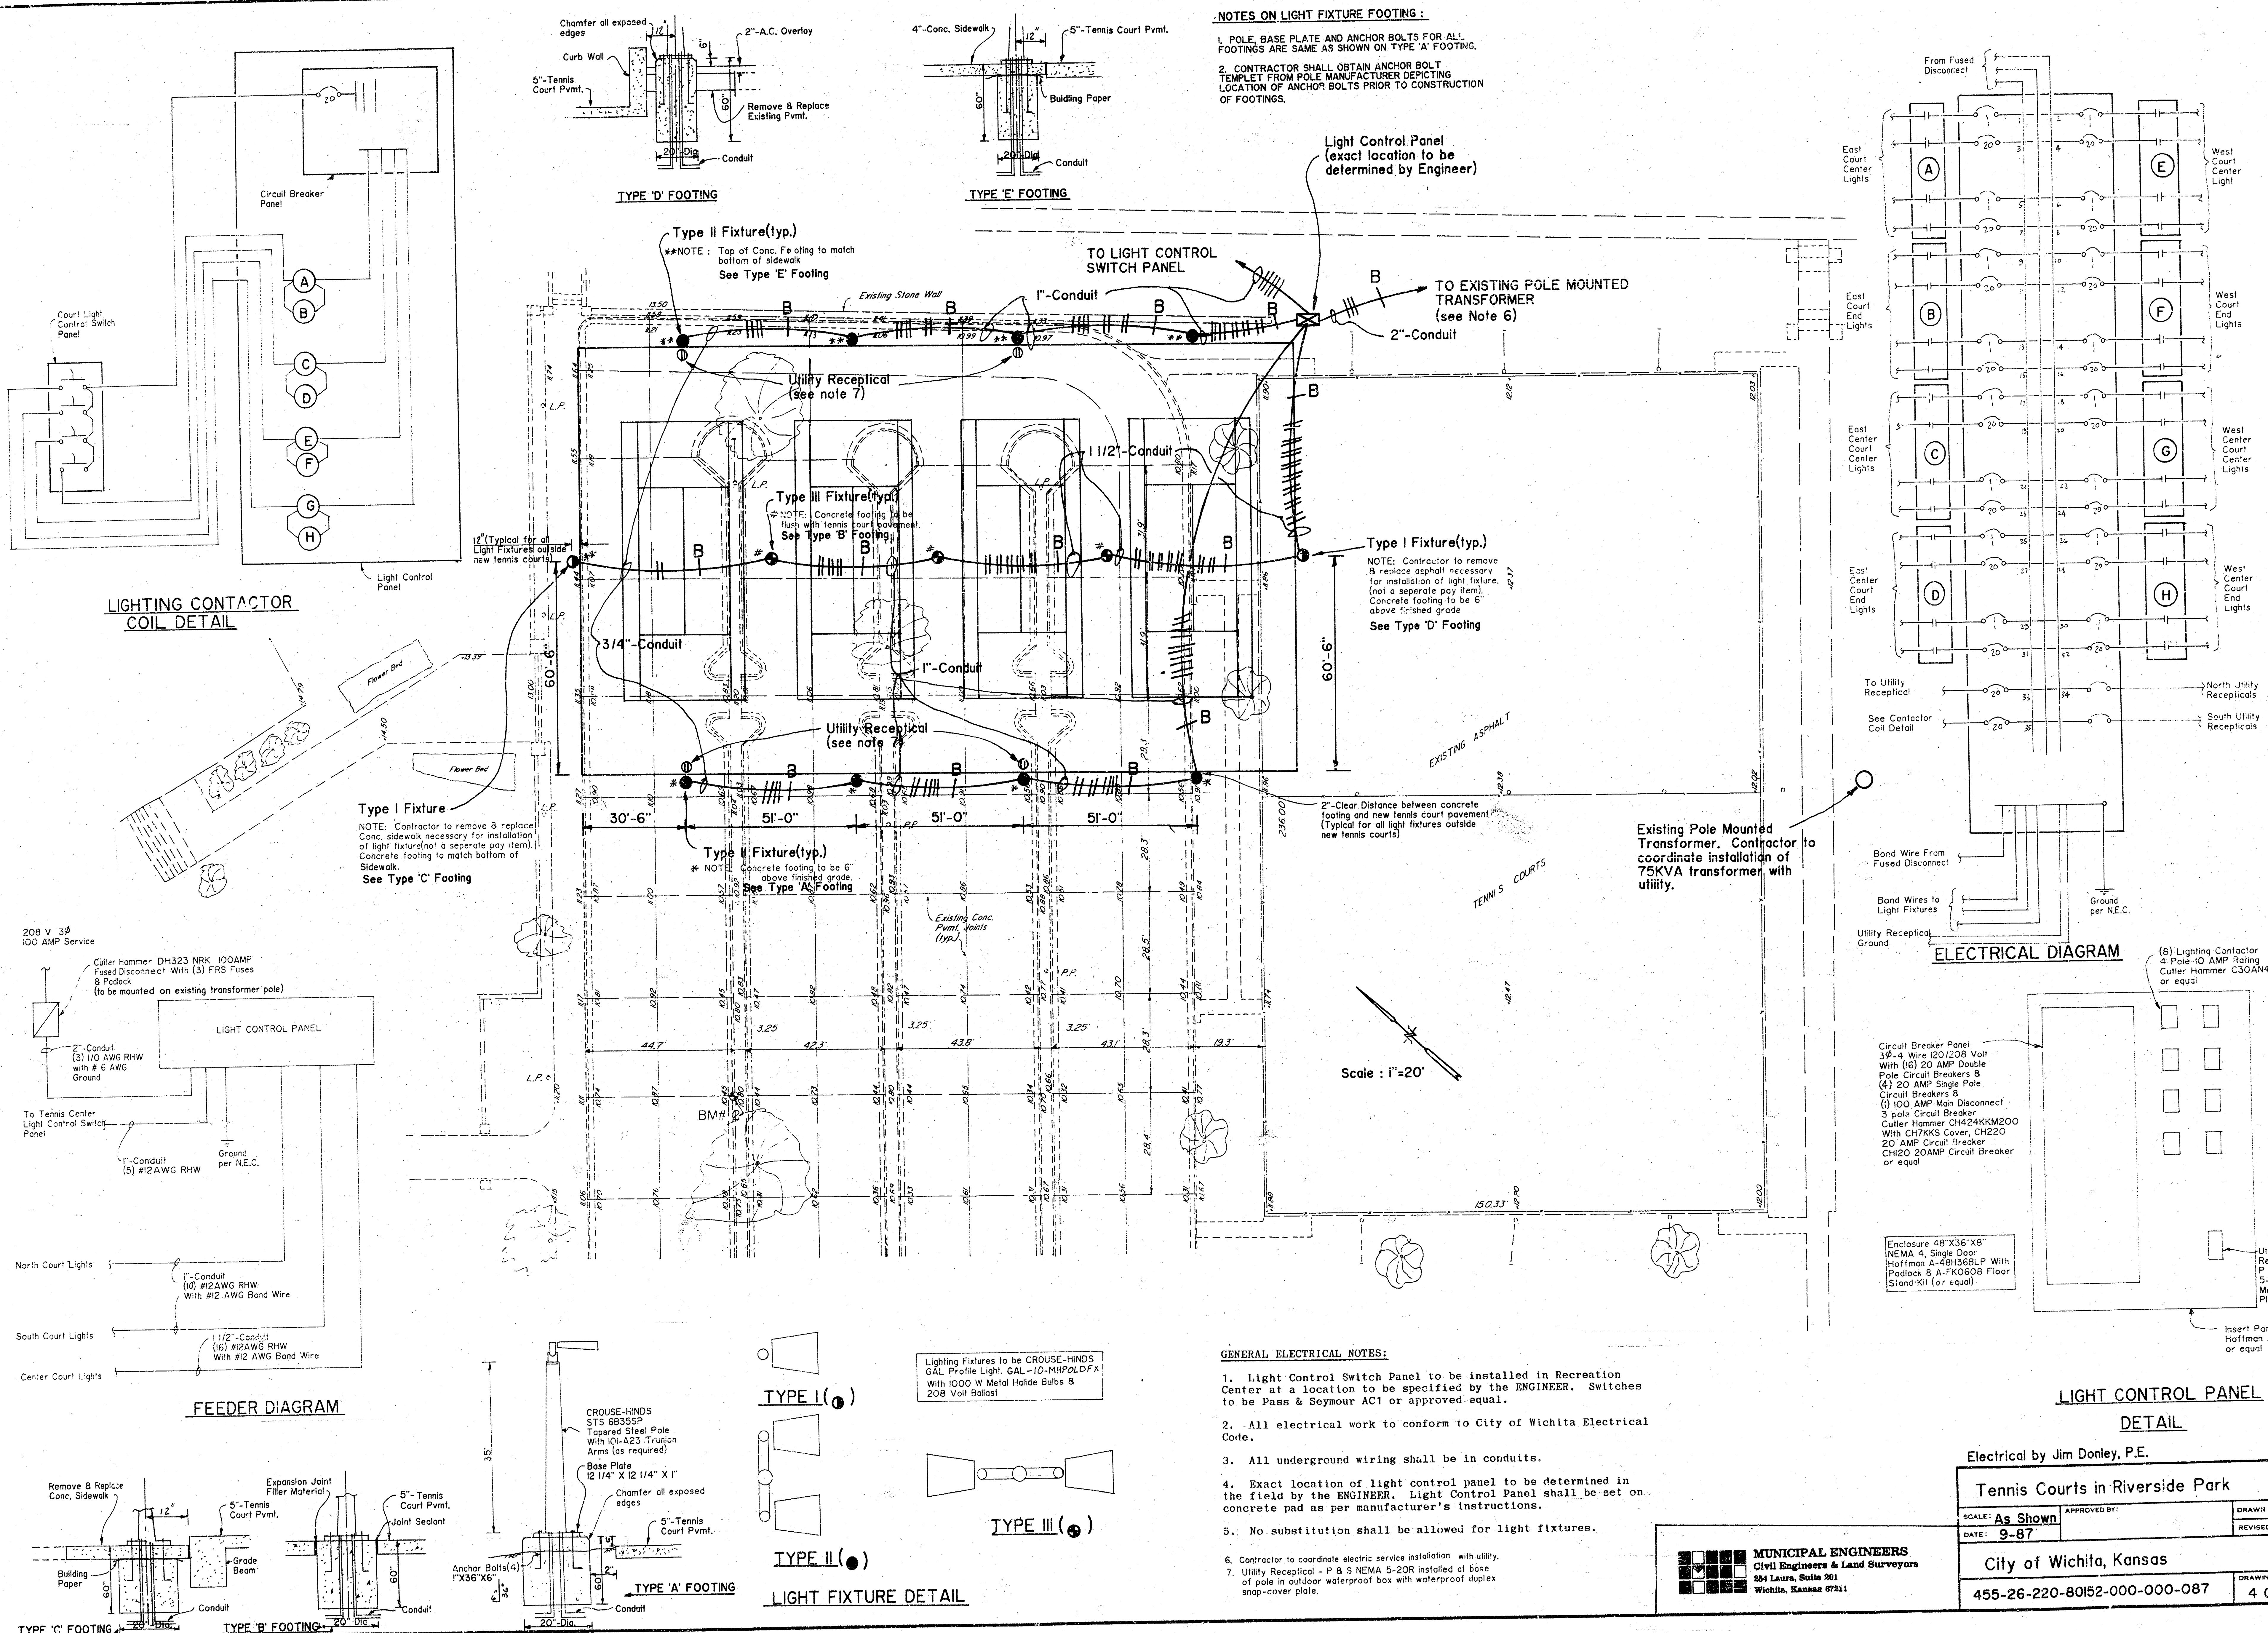

NOTES ON LIGHT FIXTURE FOOTING:

1. POLE, BASE PLATE AND ANCHOR BOLTS FOR ALL FOOTINGS ARE SAME AS SHOWN ON TYPE 'A' FOOTING.

2. CONTRACTOR SHALL OBTAIN ANCHOR BOLT TEMPLATE FROM POLE MANUFACTURER DEPICTING LOCATION OF ANCHOR BOLTS PRIOR TO CONSTRUCTION OF FOOTINGS.

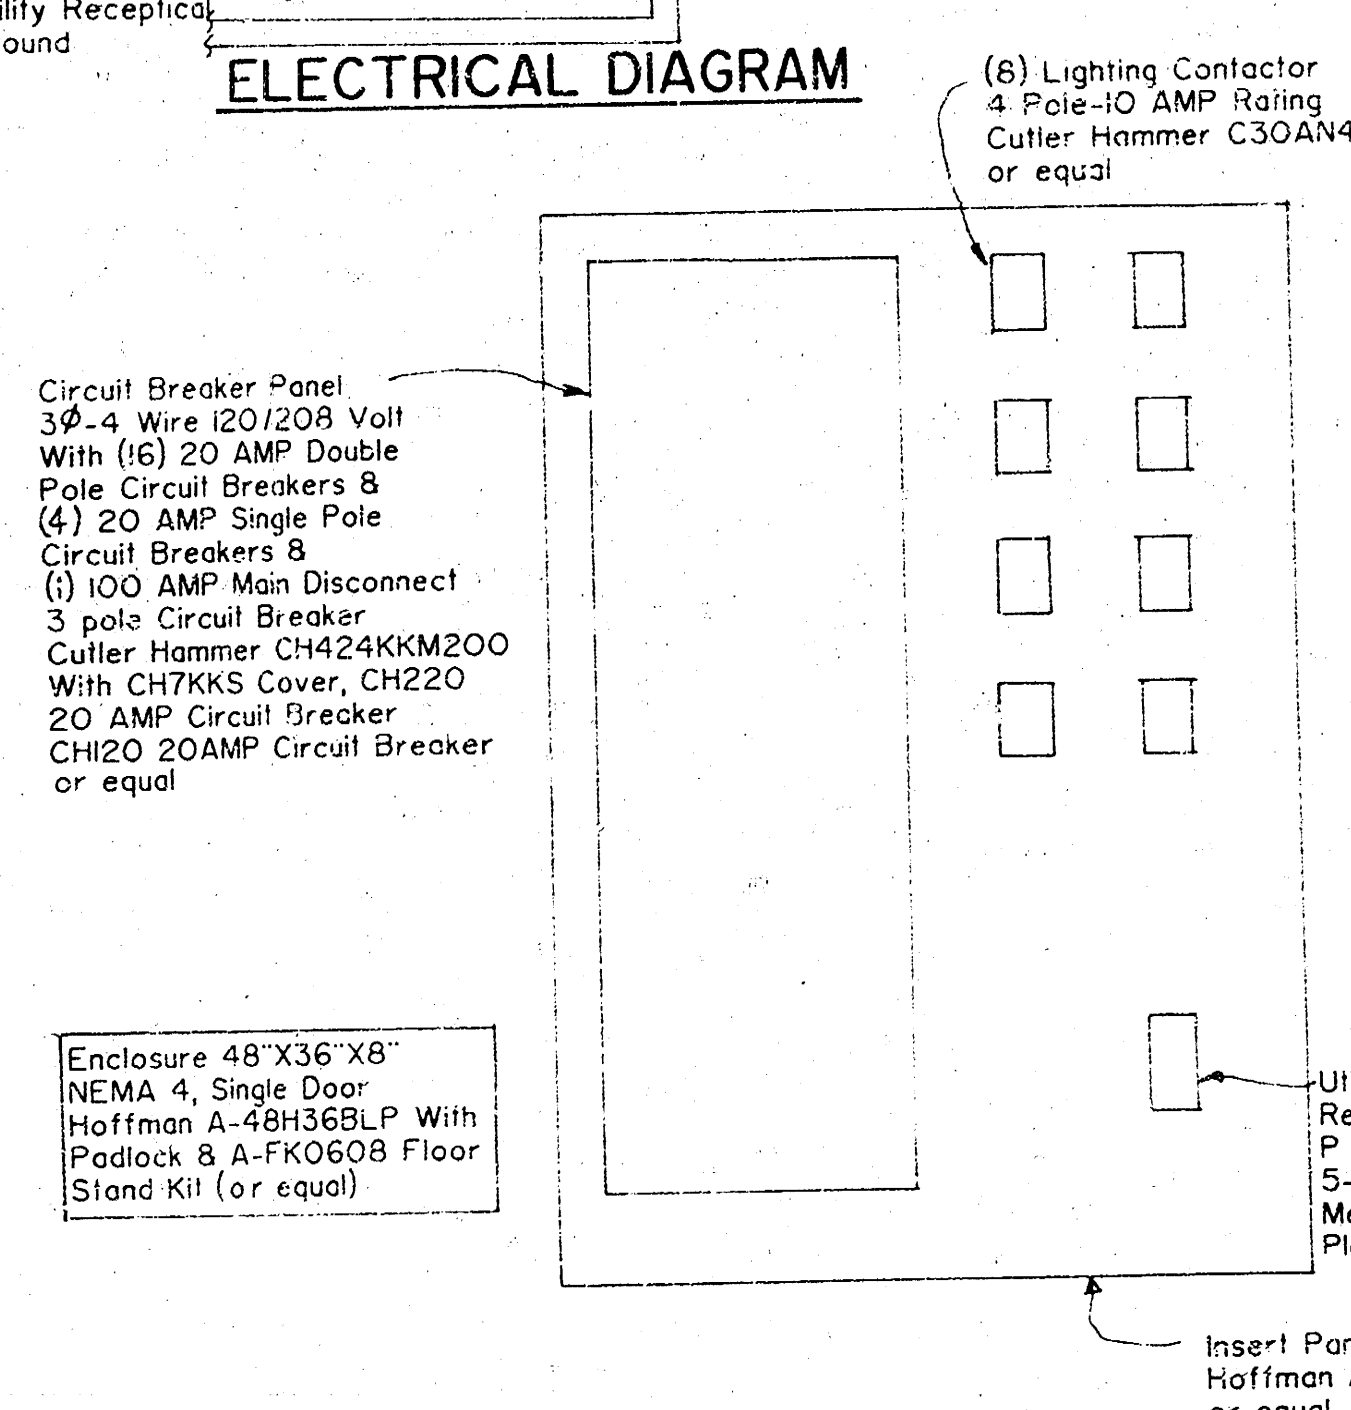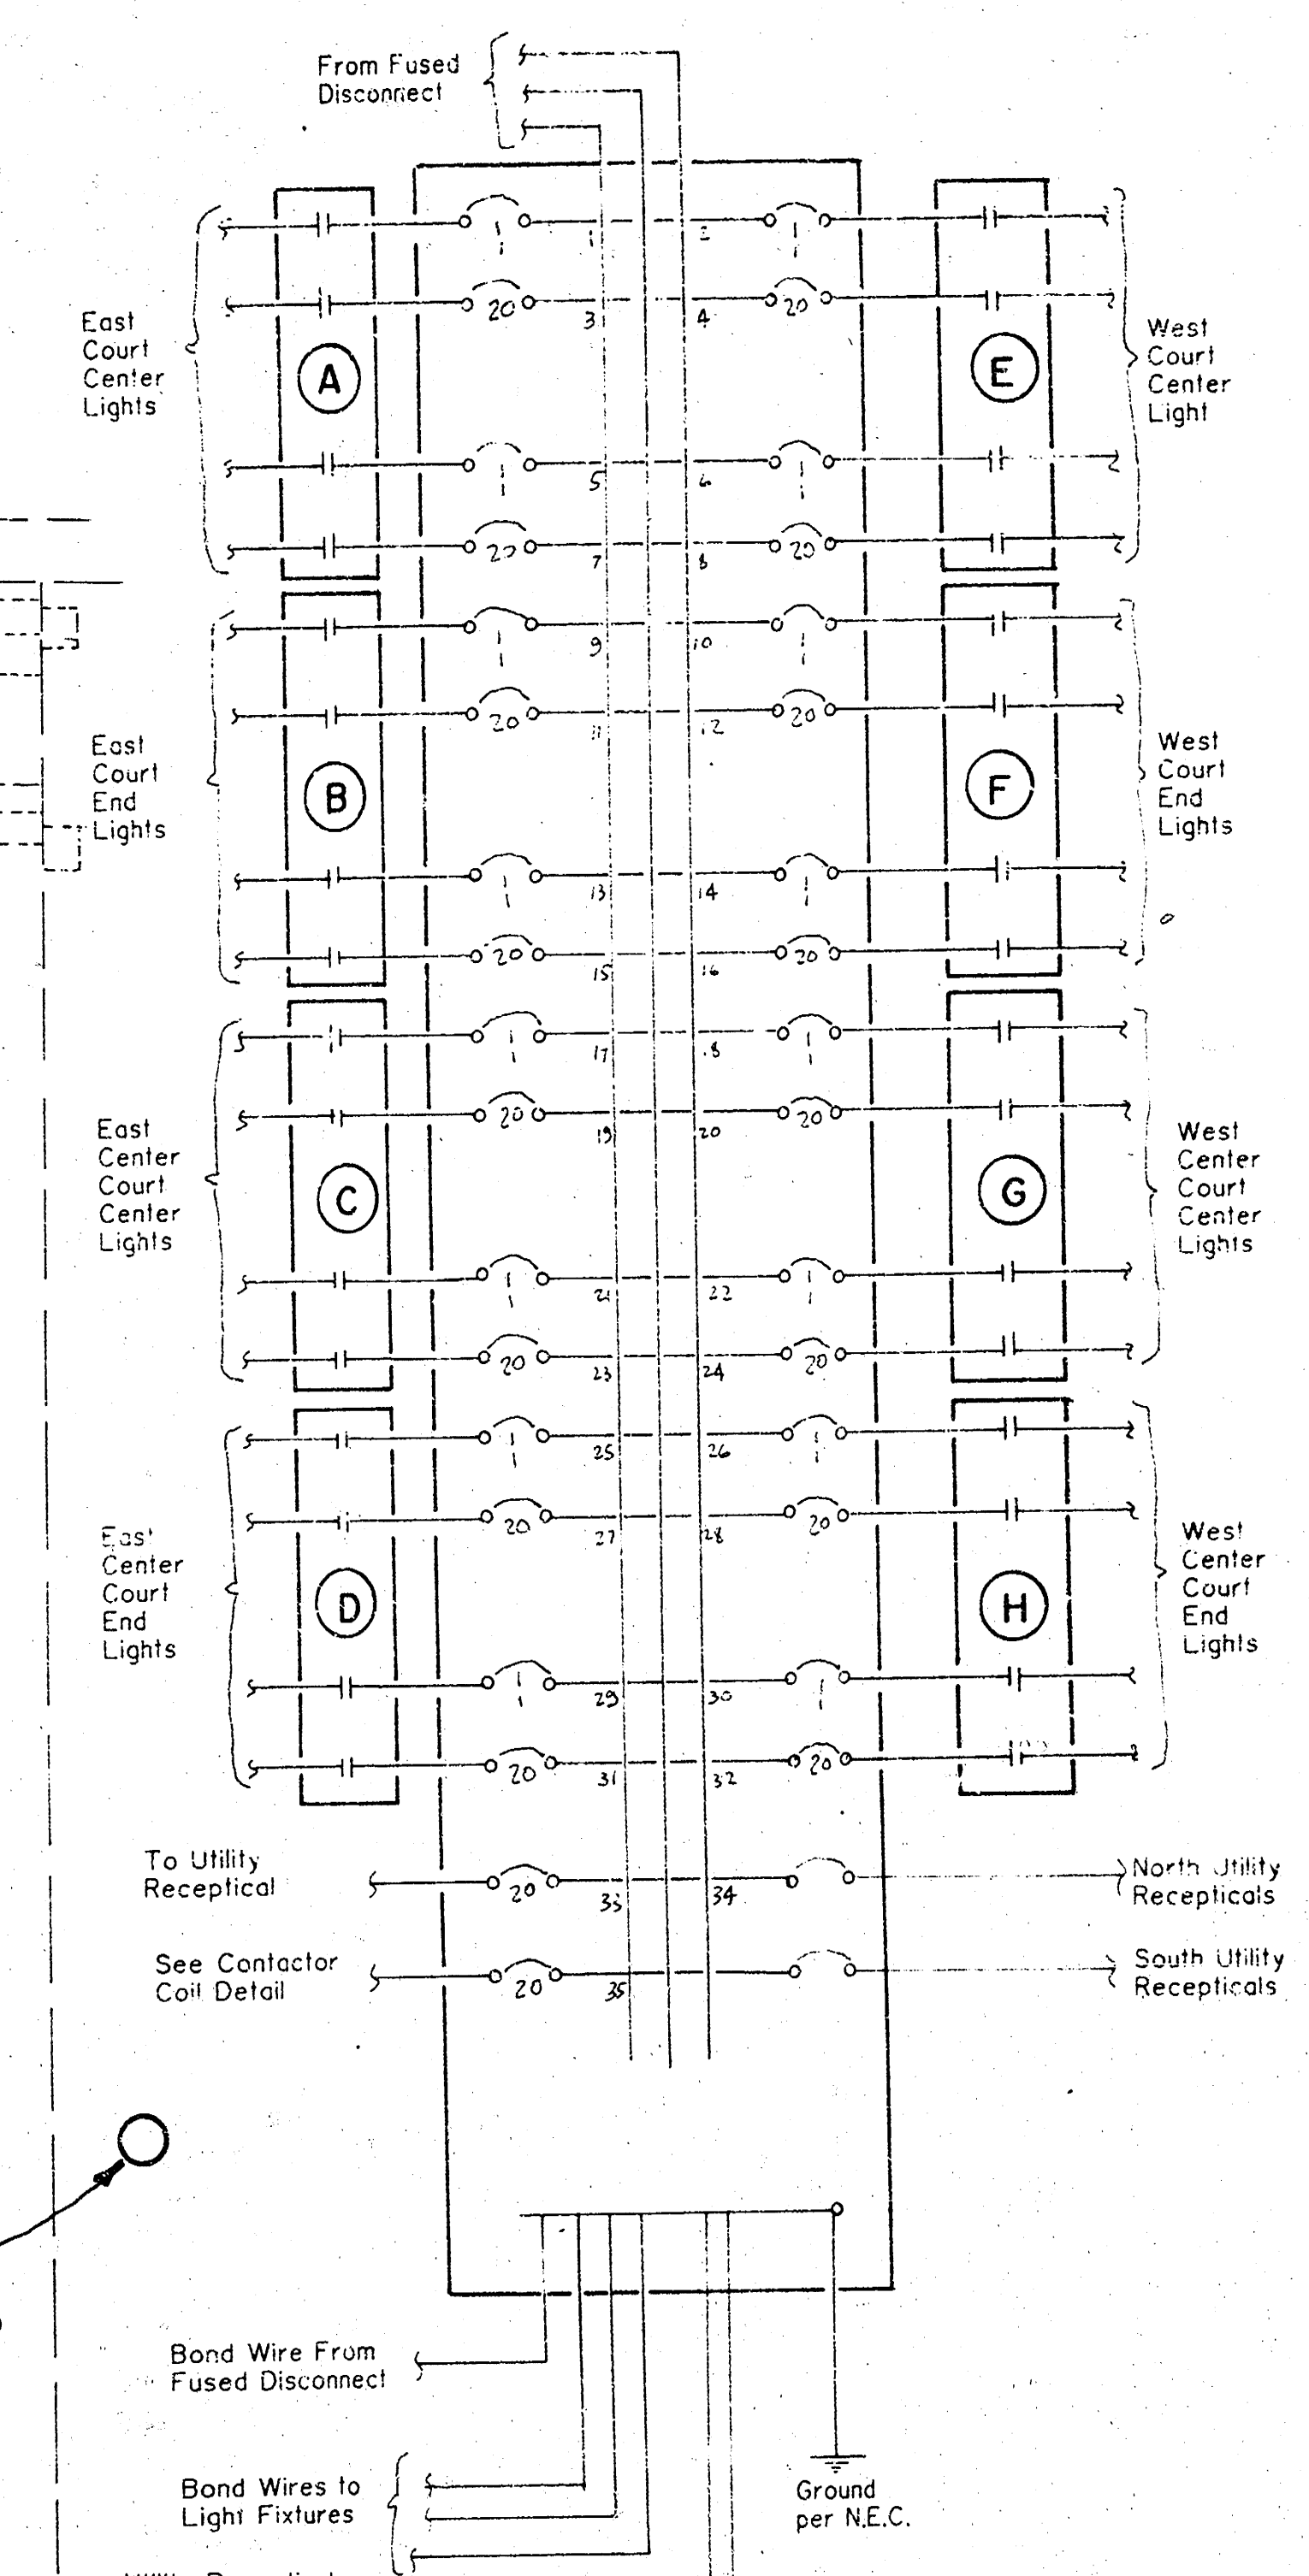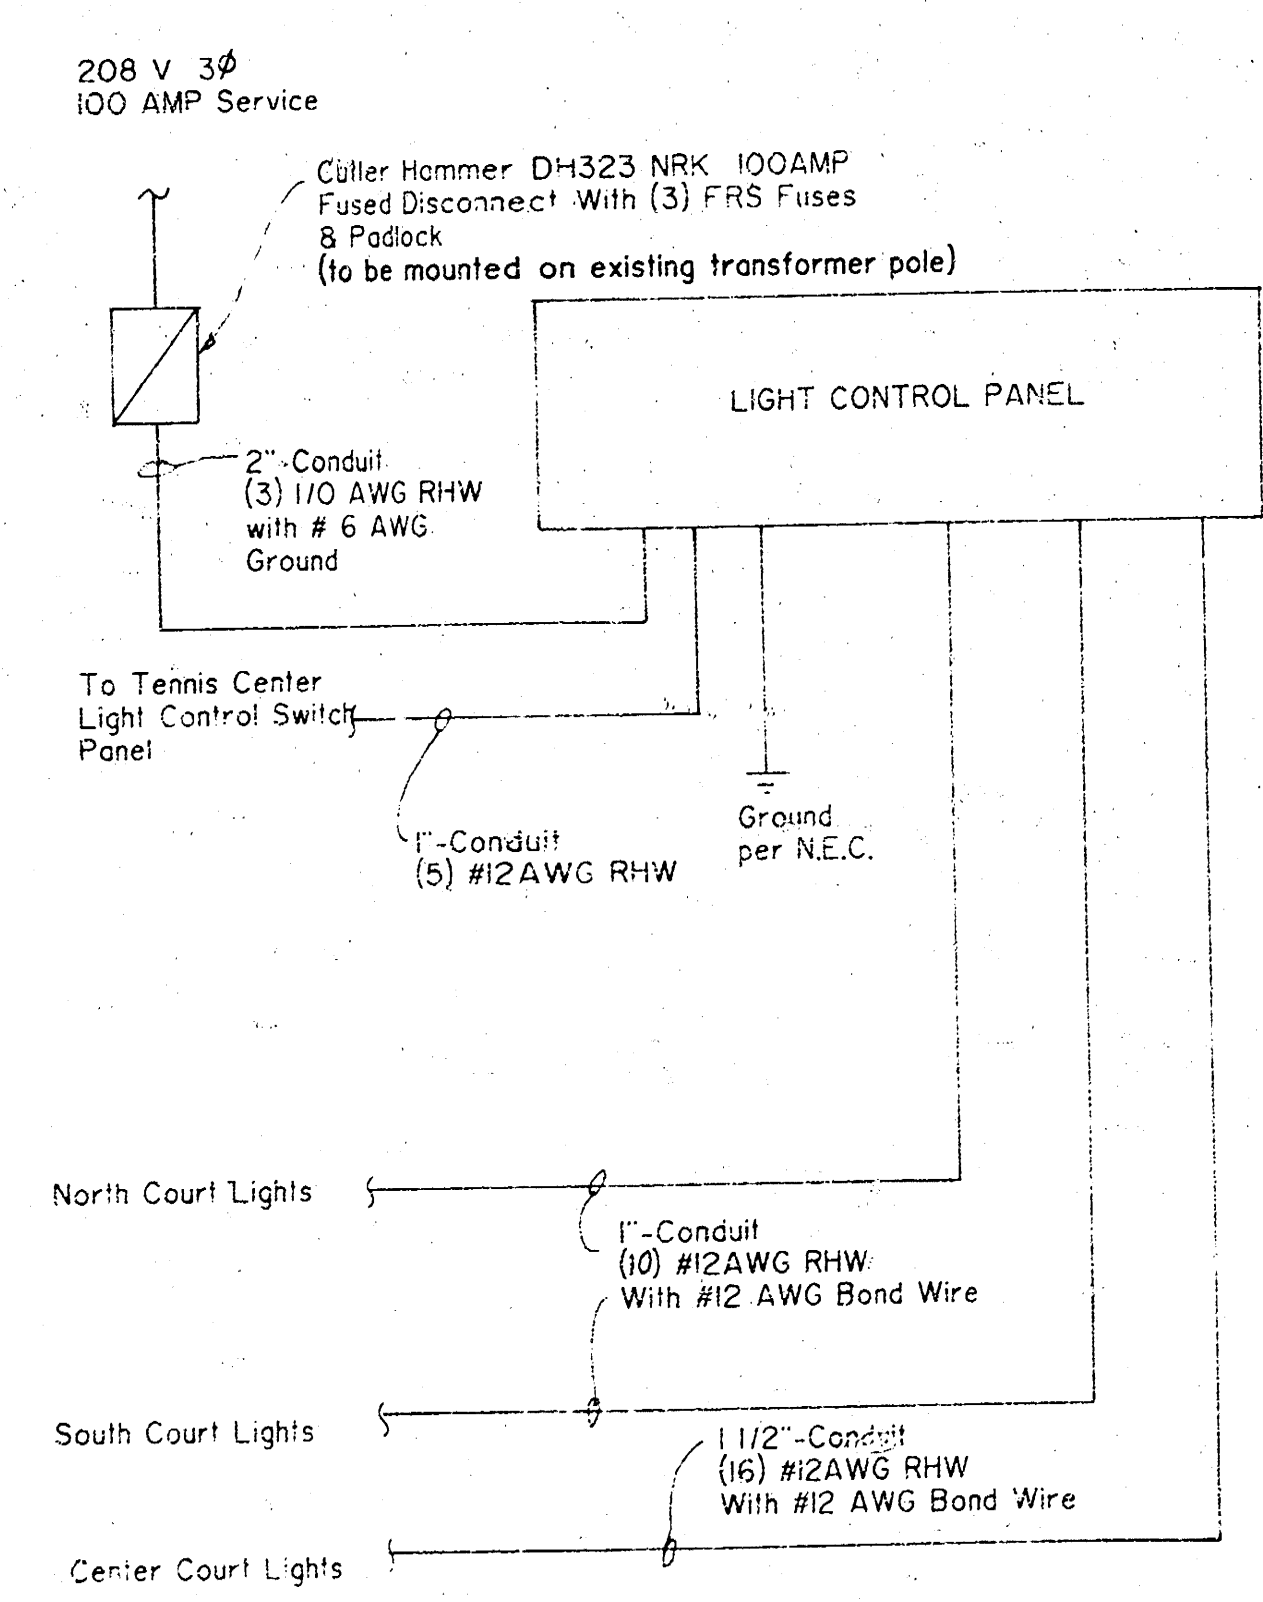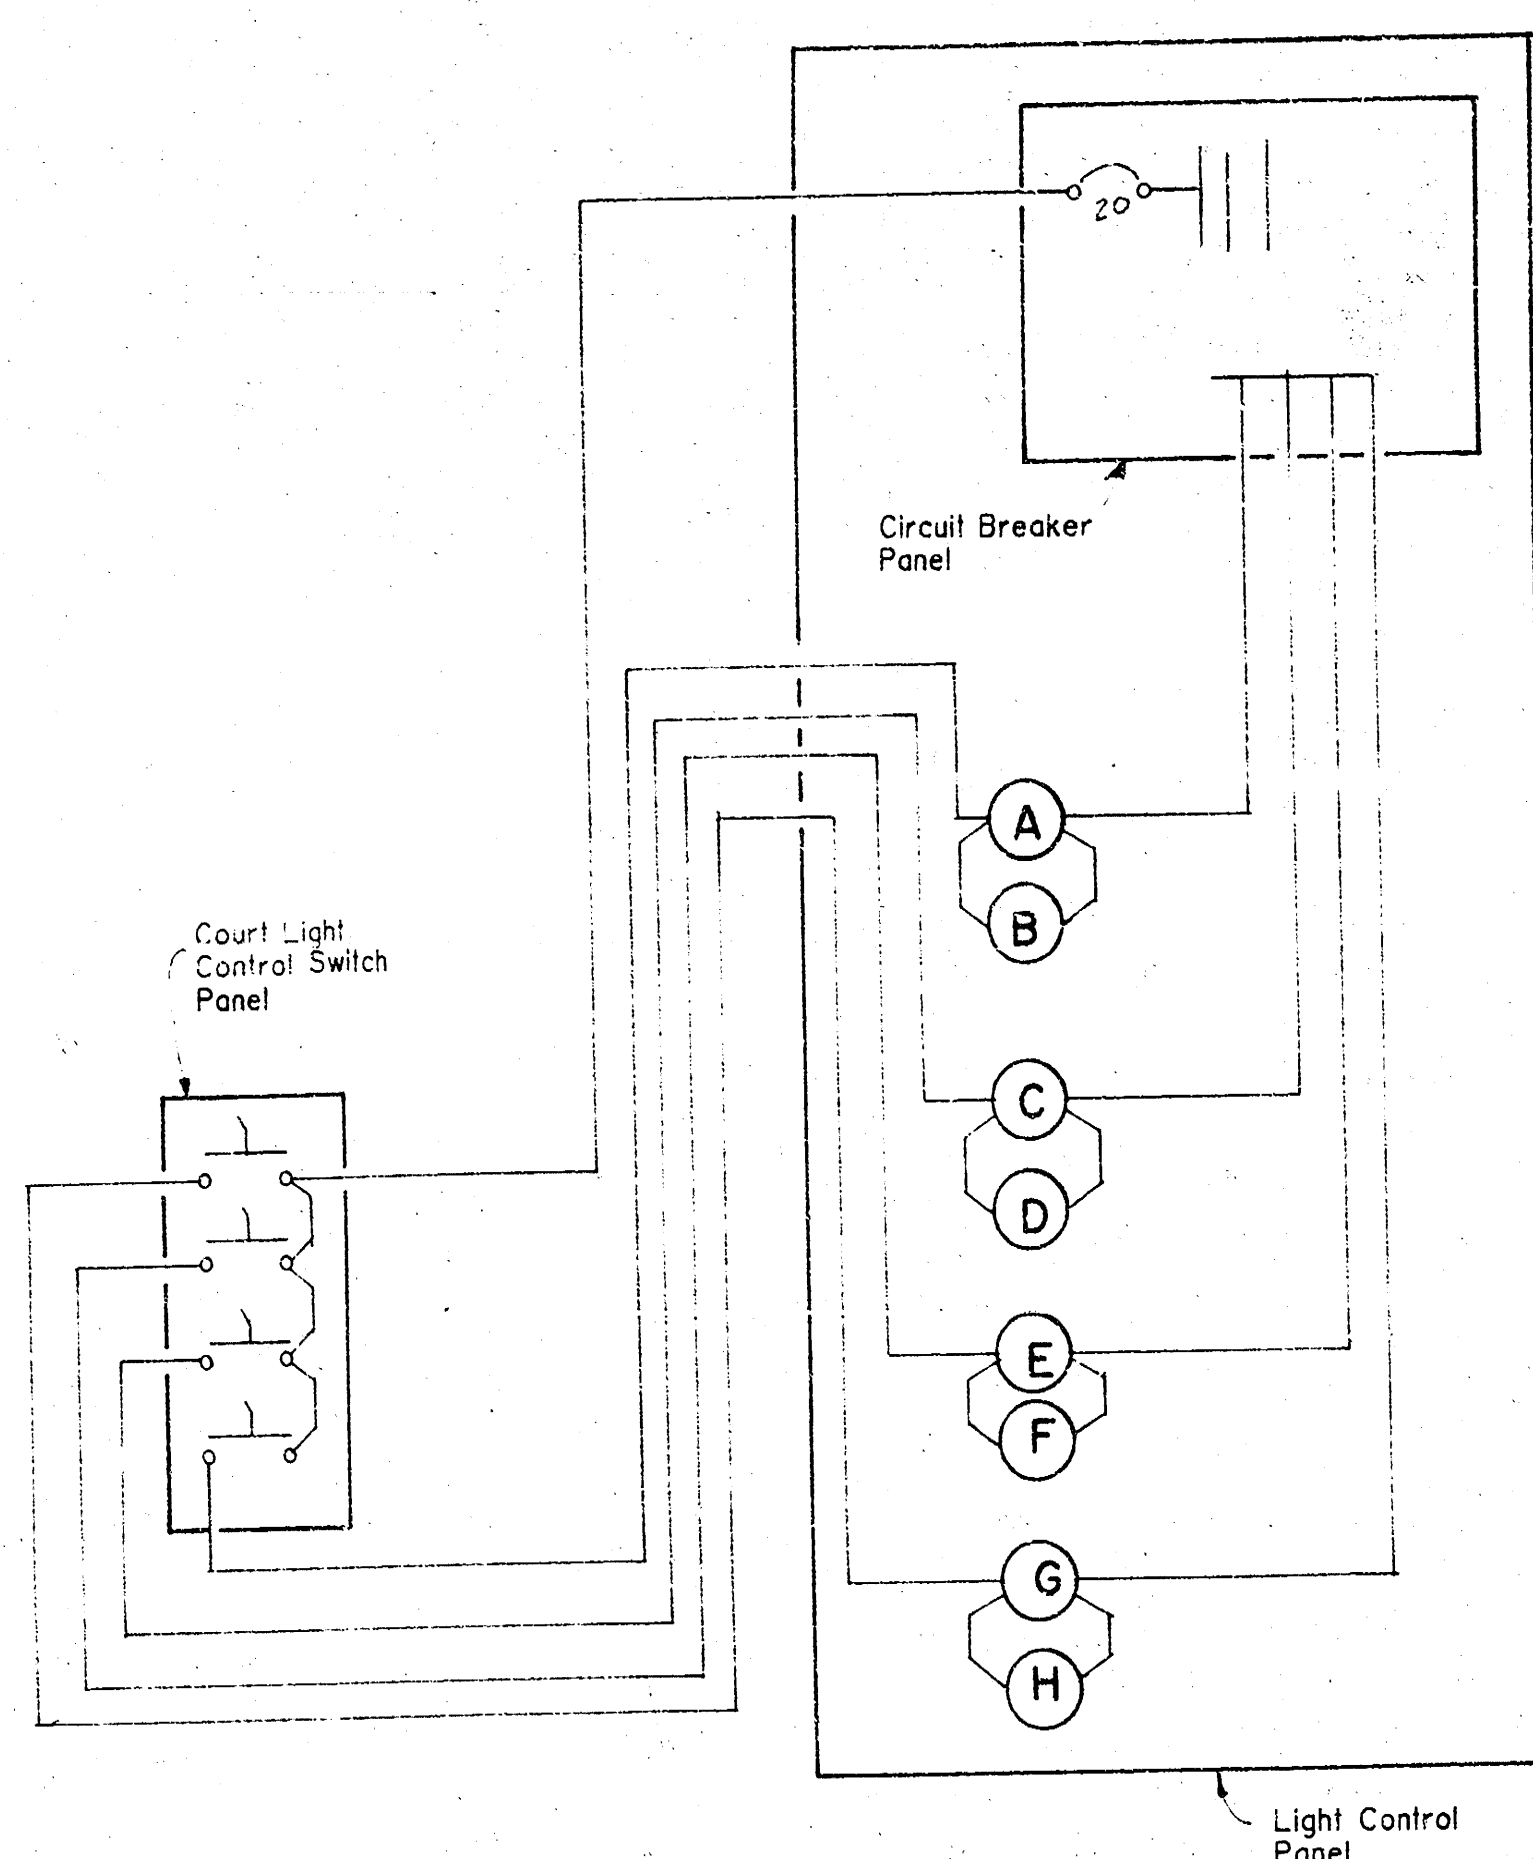

- GENERAL ELECTRICAL NOTES:**
1. Light Control Switch Panel to be installed in Recreation Center at a location to be specified by the ENGINEER. Switches to be Pass & Seymour AC1 or approved equal.
 2. All electrical work to conform to City of Wichita Electrical Code.
 3. All underground wiring shall be in conduits.
 4. Exact location of light control panel to be determined in the field by the ENGINEER. Light Control Panel shall be set on concrete pad as per manufacturer's instructions.
 5. No substitution shall be allowed for light fixtures.
 6. Contractor to coordinate electric service installation with utility.
 7. Utility Receptical - P & S NEMA 5-20R installed at base of pole in outdoor waterproof box with waterproof duplex snap-cover plate.

MUNICIPAL ENGINEERS
Civil Engineers & Land Surveyors
254 Laura, Suite 201
Wichita, Kansas 67211

Tennis Courts in Riverside Park	
SCALE: As Shown	APPROVED BY: _____
DATE: 9-87	DRAWN BY: _____
City of Wichita, Kansas	
455-26-220-80152-000-000-087	DRAWING NUMBER: 4 OF 5

