


NOTE ALT. NO. 1 - CONSTRUCT 275 LF WOOD FENCE PARALLEL TO PINE TREES AT SOUTH & WEST PROPERTY LINES. REFER TO DTL. 5/A, 2


REFERENCE SHT. C-1 FOR COMPLETE EXISTING SITE & TOPO INFORMATION.
D.M. = 100.25 (REF. SHT C-1)

SITE PLAN
1" = 20'-0"
NORTH


LOT 1, BLK. A, NESTOR'S ADDN.

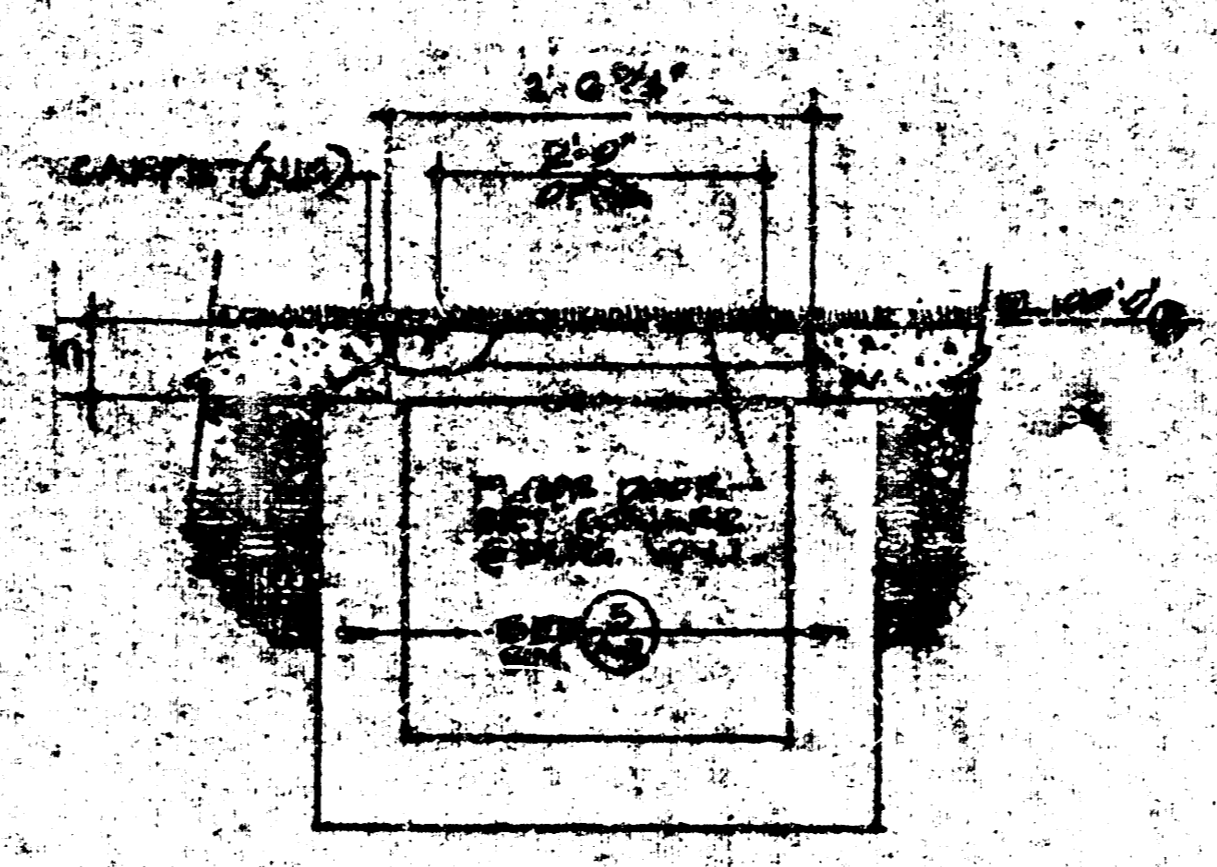


FLOOR DOOR
1/4" = 1'-0"

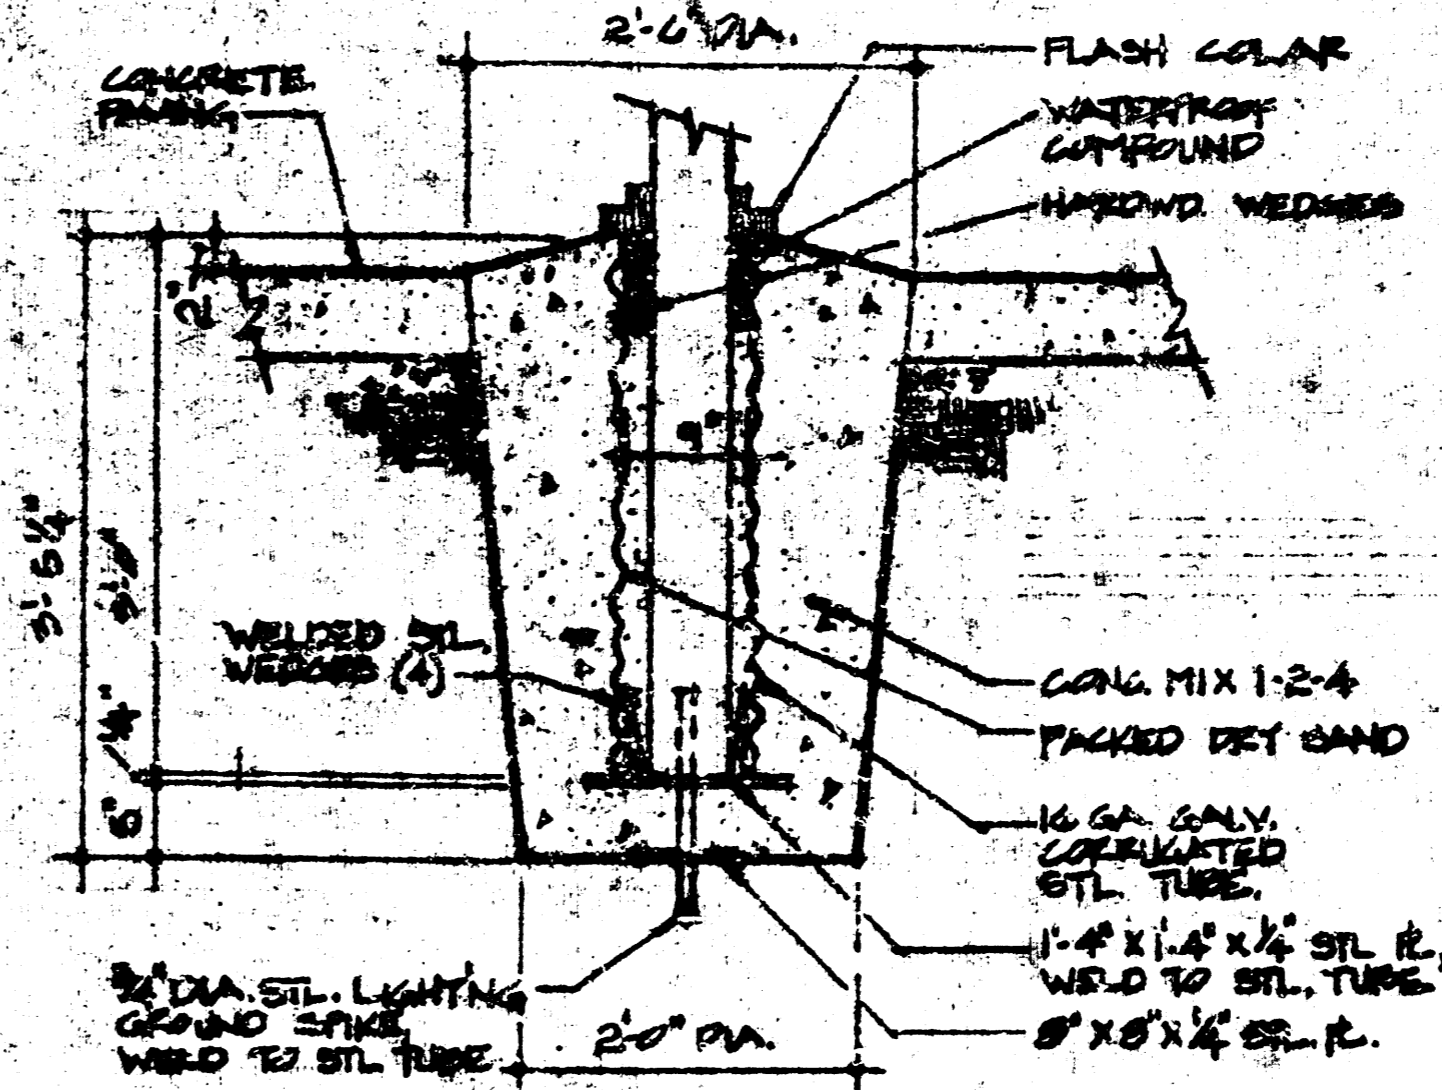


FLAGPOLE BASE
1/4" = 1'-0"

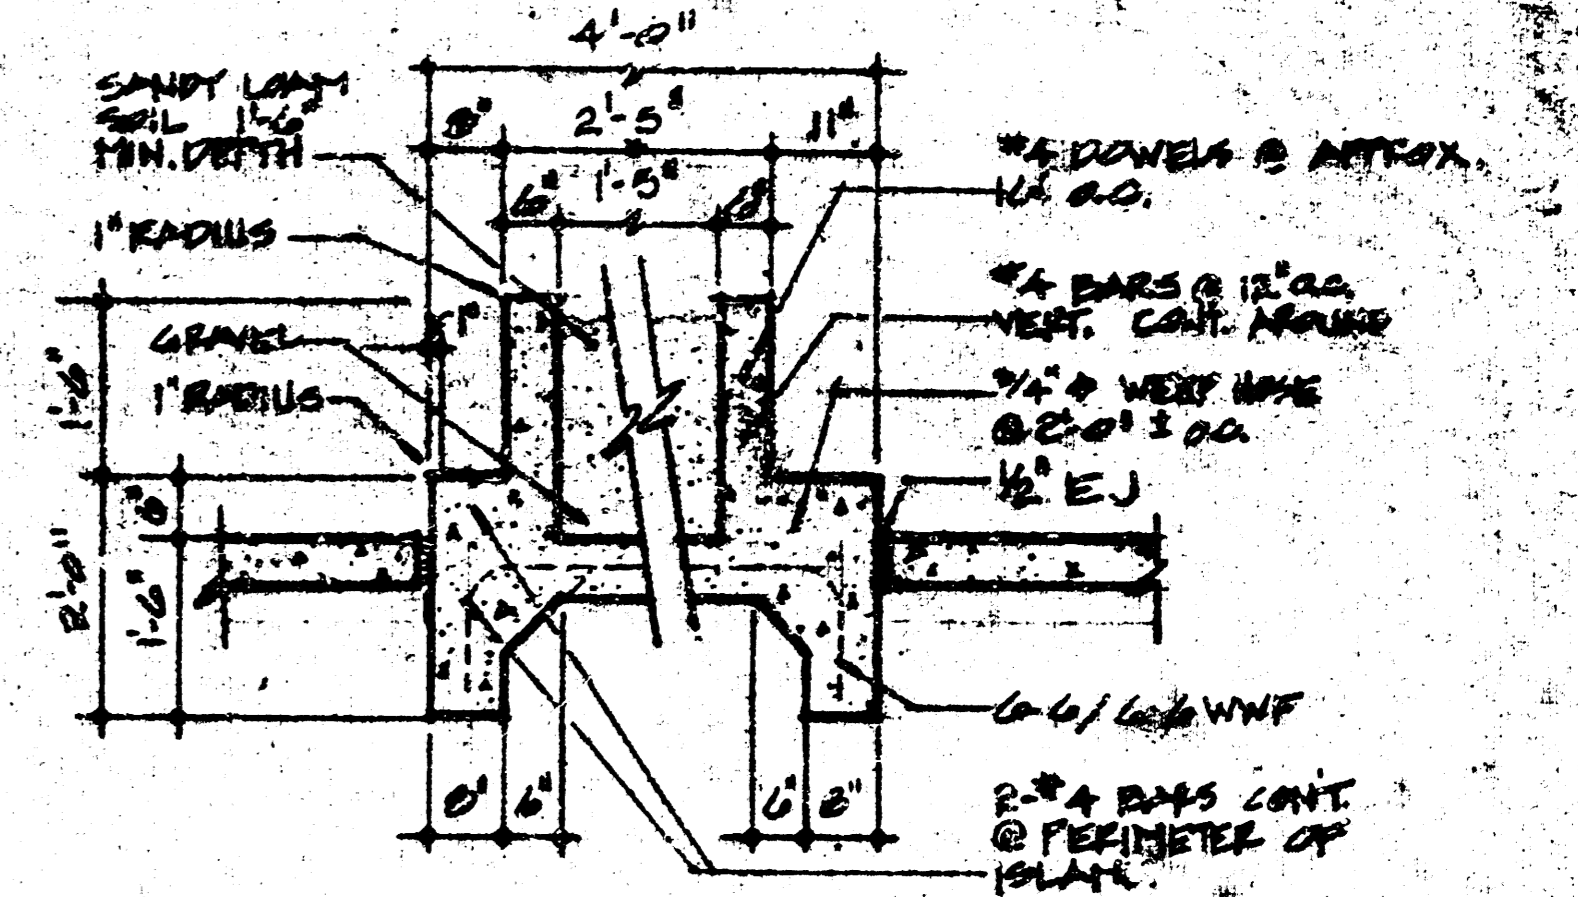


DRIVE ISLAND PLANTER
1/2" = 1'-0"

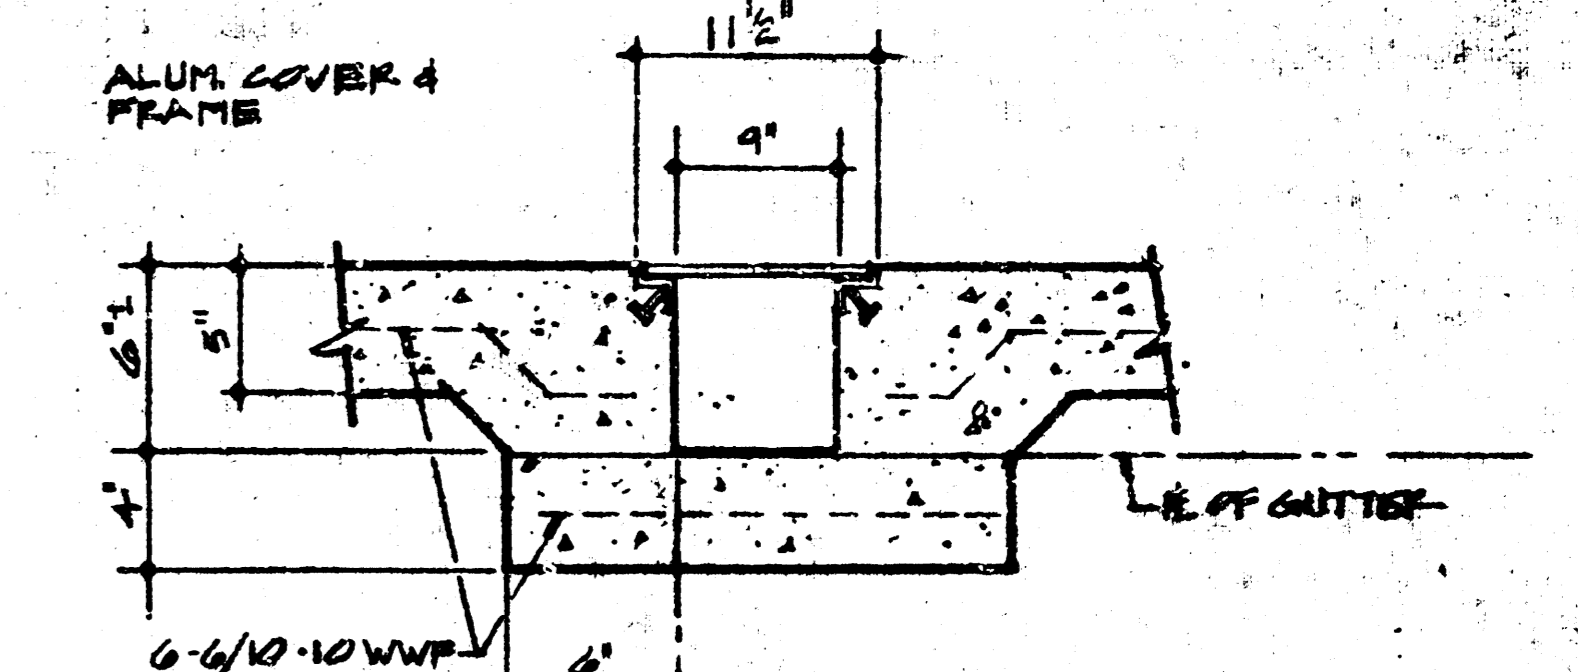


SIDEWALK TRENCH DRAIN
NO SCALE

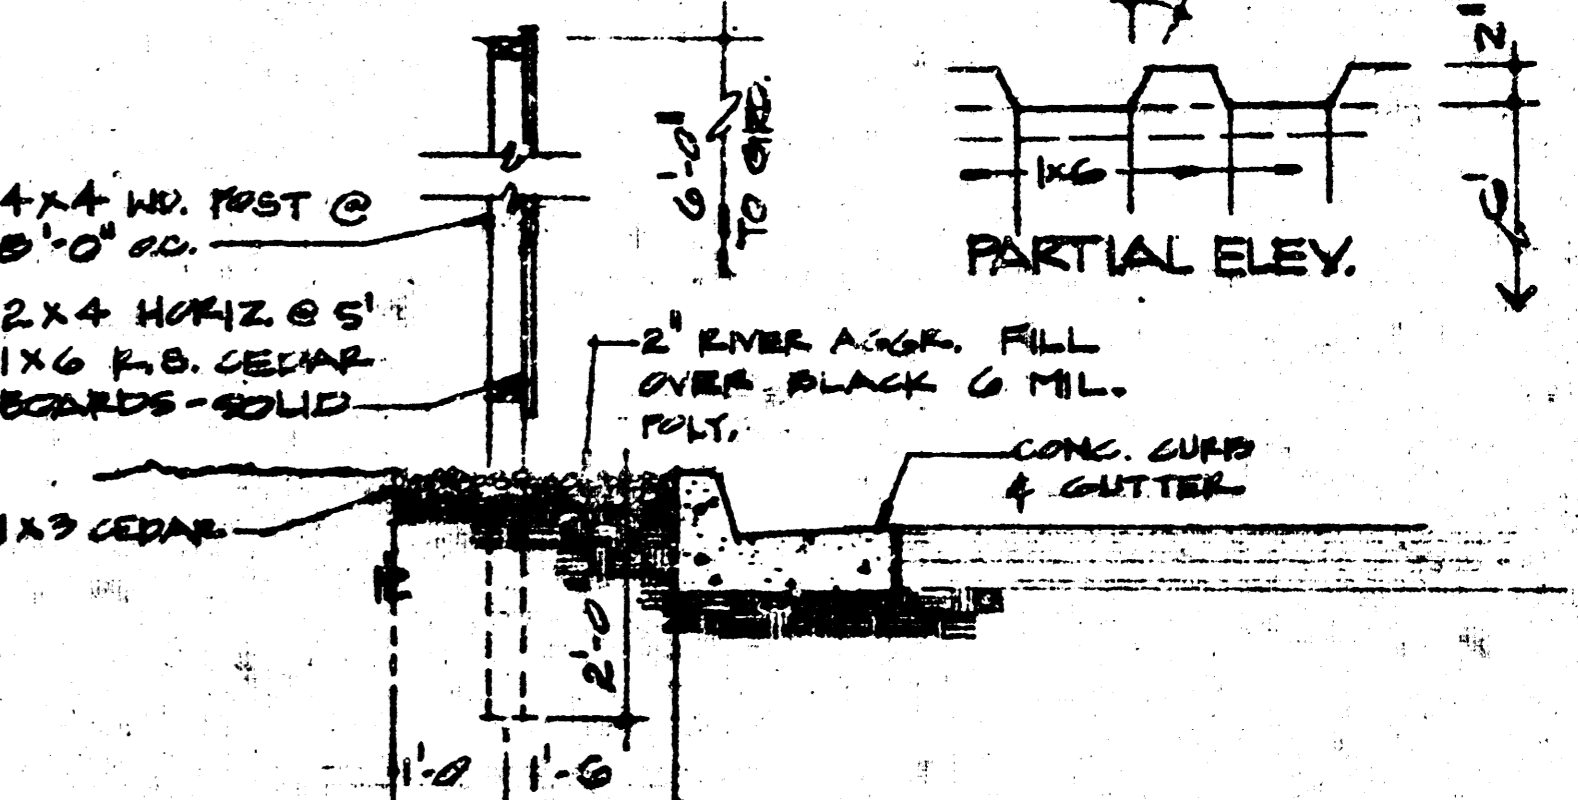

WOOD FENCE
1/2" = 1'-0"

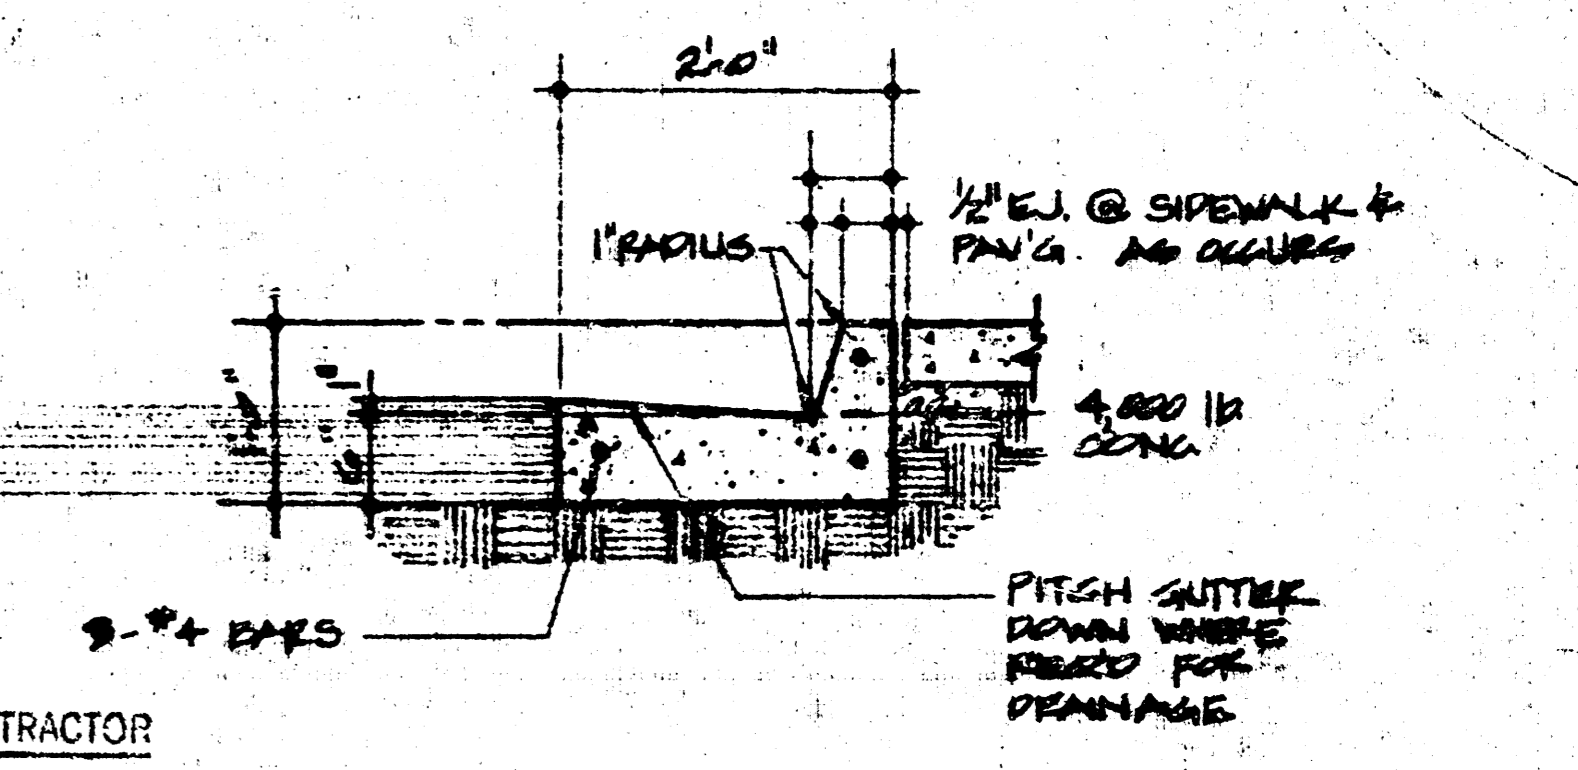

CURB & GUTTER
1/2" = 1'-0"

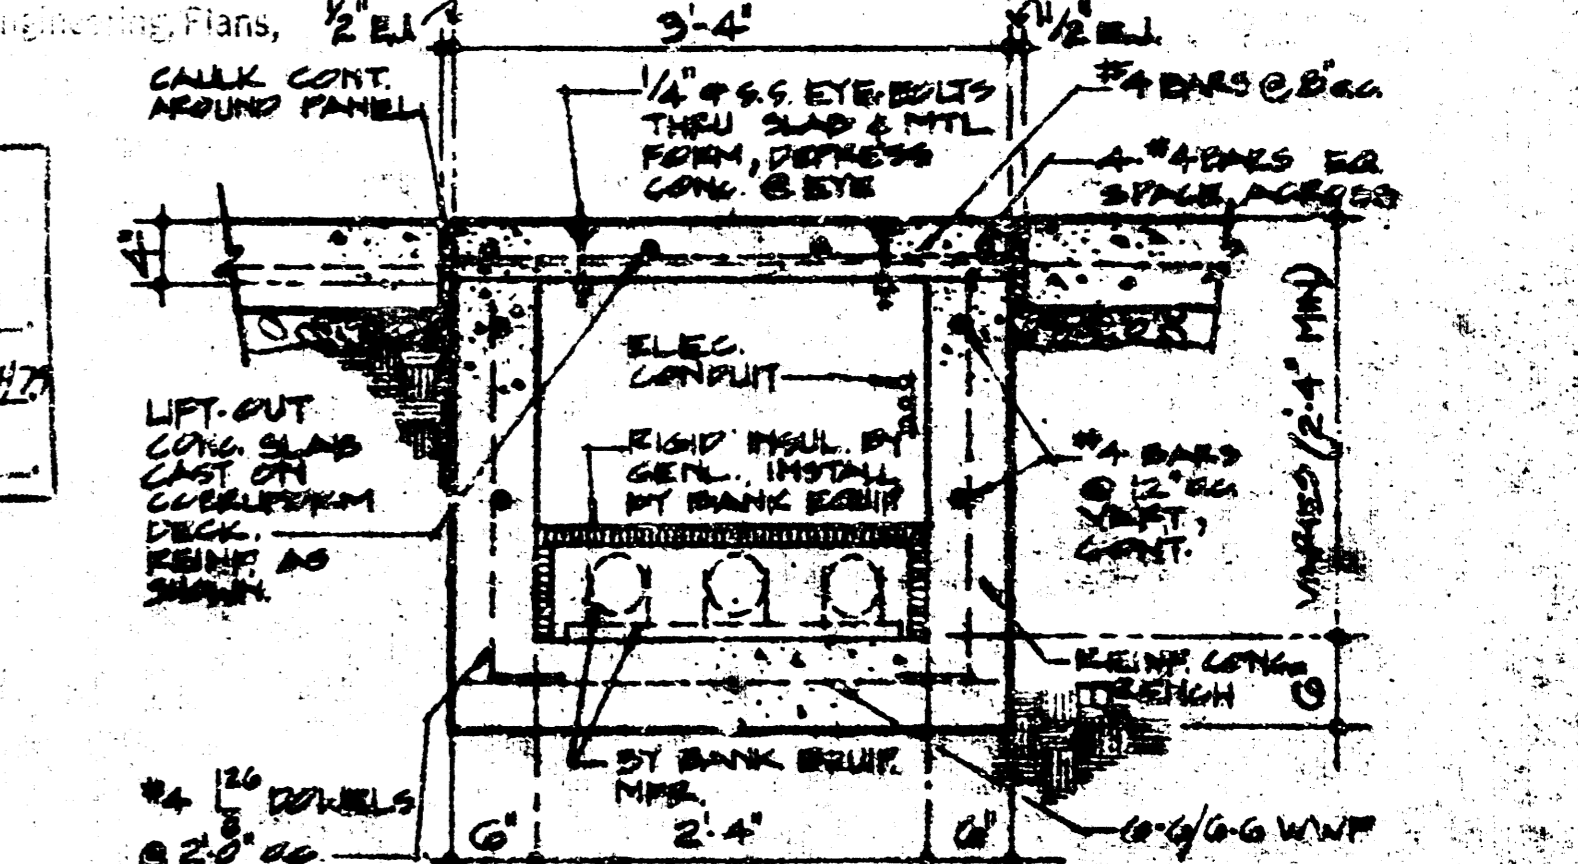

PNEUMATIC TUBE TRENCH
3/8" = 1'-0"

NOTE TO CONTRACTOR
This project will be constructed under the supervision of the CITY ENGINEER and conforming to the SPECIFICATIONS of the CITY OF WICHITA. THE CONTRACTOR will reimburse the City of Wichita for all cost of Engineering Plans, and Inspection.

APPROVED AS NOTED
By CITY ENGINEER OF WICHITA
Sanitary Sewers
Storm Sewers
Driveway Approaches



CITY OF WICHITA PRIVATE STORM SEWER
PROJECT NO. 448 76 245 30860 000 000 008

KIENE & BRADLEY PARTNERSHIP · AIA
ARCHITECTS TOPEKA ENGINEERS KANSAS




JOB NO. 78.39
DATE: 2-4-78
REVISIONS
SHEET NO.


DATE	
BY	
REVISIONS	
NO.	
DESCRIPTION	
DATE	
BY	
REVISIONS	
NO.	
DESCRIPTION	
DATE	
BY	
REVISIONS	
NO.	
DESCRIPTION	

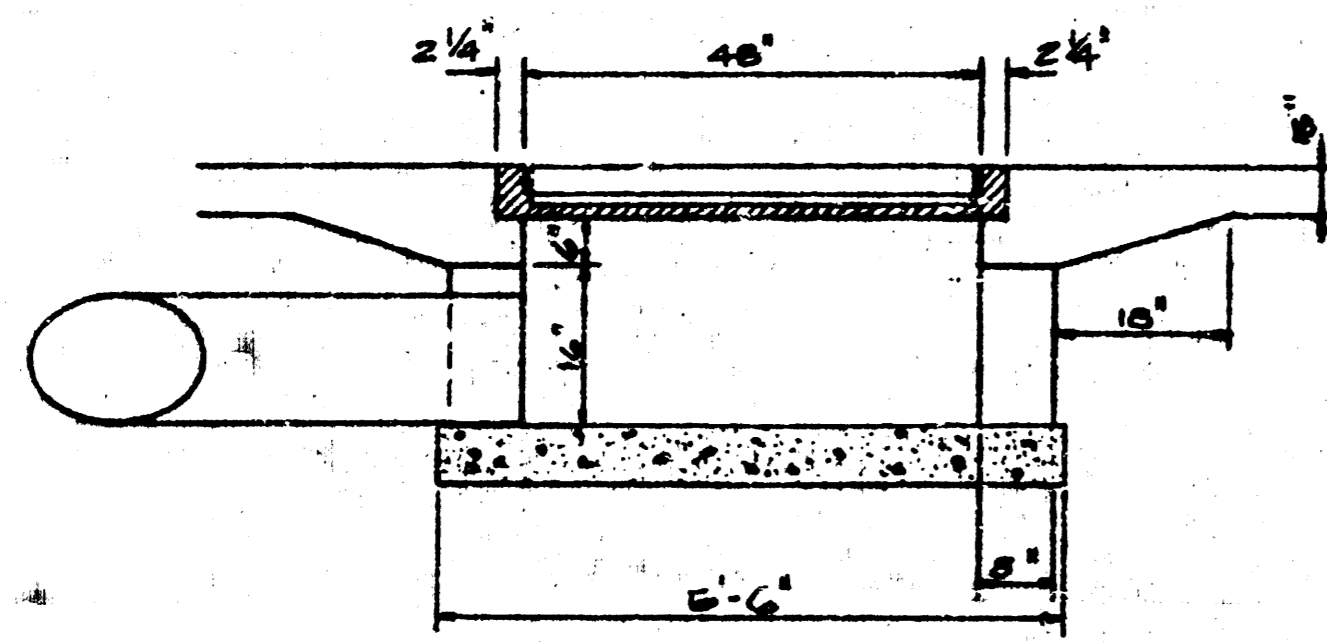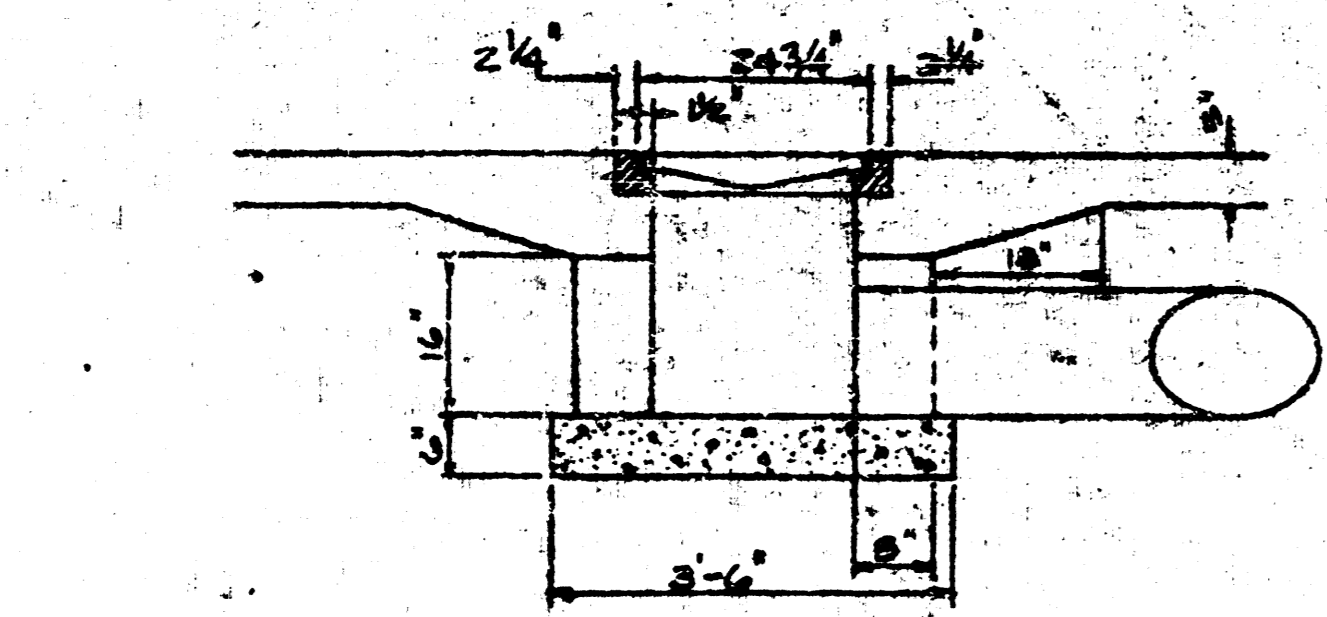


DROP INLET DETAILS
SCALE: 1/2" = 1'-0"

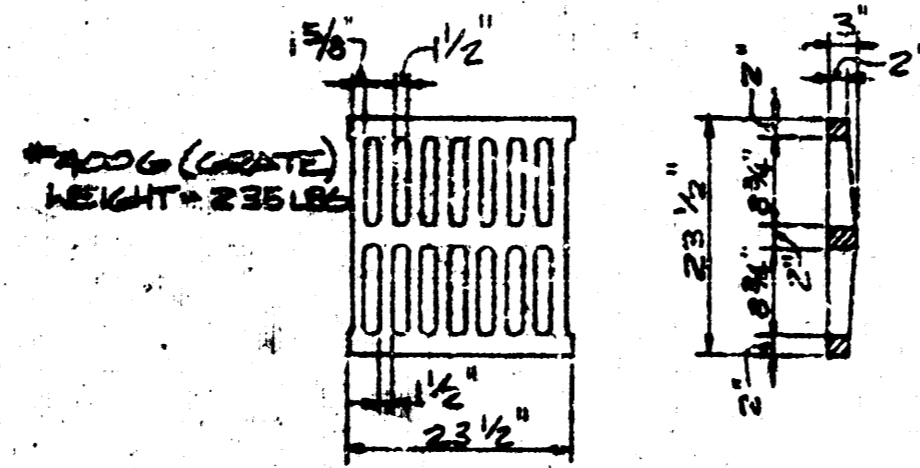

24"x24" FRAME & GRATE DETAIL
SCALE: 1/2" = 1'-0"

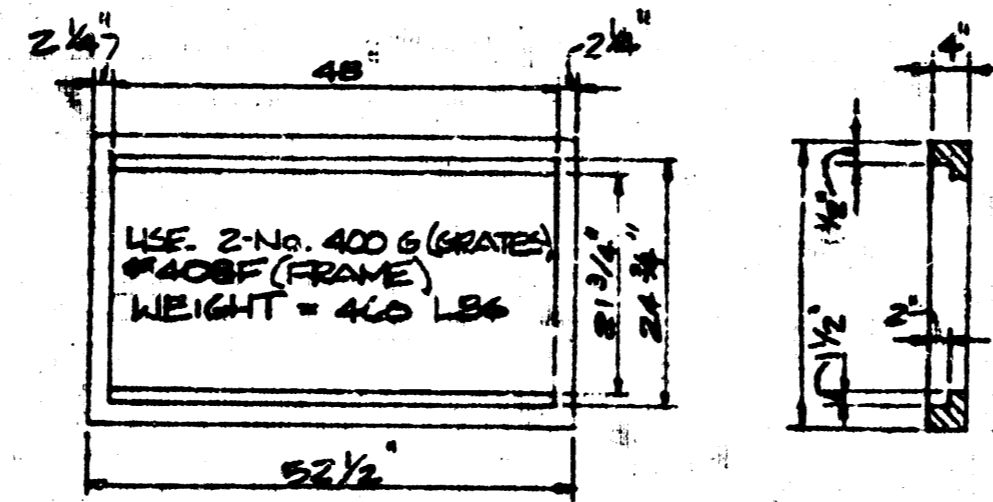

DOUBLE 24"x24" FRAME DETAIL
SCALE: 1/2" = 1'-0"

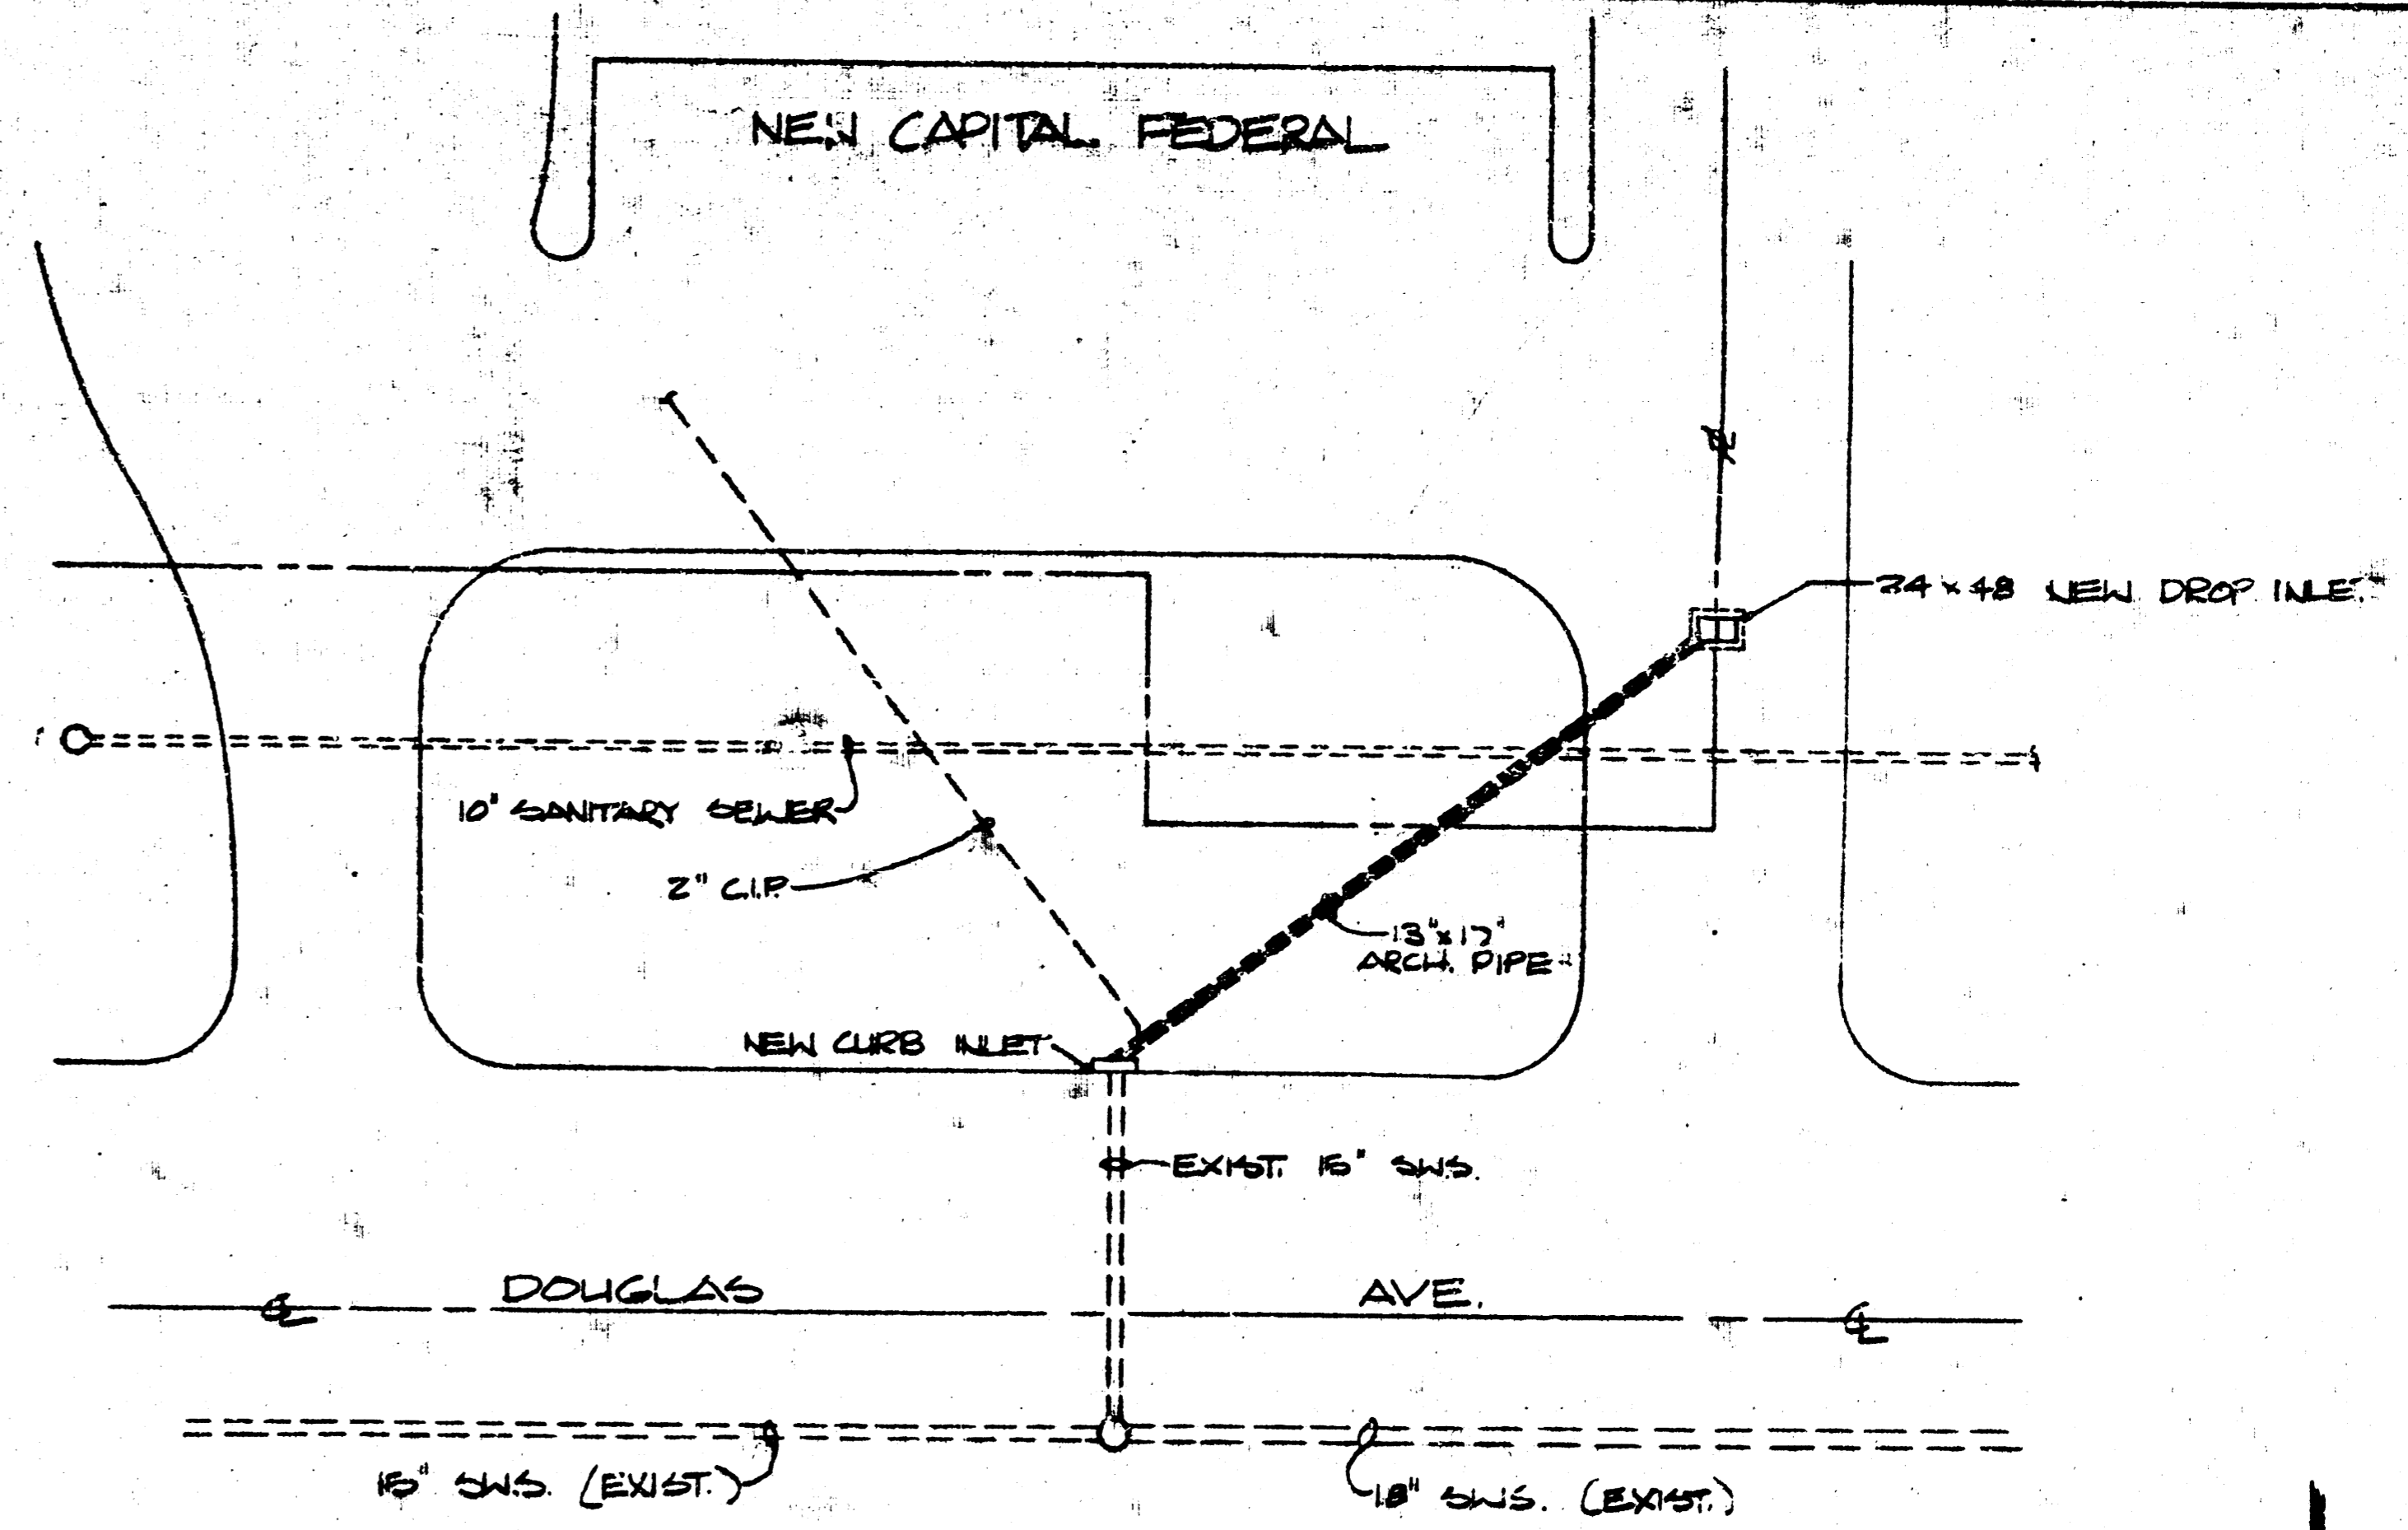

NOTE TO CONTRACTOR
This project will be constructed under the supervision of the CITY ENGINEER and conforming to the SPECIFICATIONS of the CITY OF WICHITA. THE CONTRACTOR will reimburse the City of Wichita for all cost of engineering, Plans, and Inspection.

APPROVED AS NOTED
By CITY ENGINEER OF WICHITA
Sanitary Sewer
Storm Sewer
Driveway Approaches

CITY OF WICHITA PRIVATE
STORM SEWER PROJECT NO.
468-76-245-80860-00000-0008

SCALE: 1" = 20' HORIZ.
1" = 6' VERT.

BM - B&E & 436 OF S INTERSECTION
DOUGLAS & ROCK RD. ELEV.
148.22 CITY DATUM

DATE	
BY	
REVISIONS	
NO.	
DESCRIPTION	
DATE	
BY	
REVISIONS	
NO.	
DESCRIPTION	
DATE	
BY	
REVISIONS	
NO.	
DESCRIPTION	

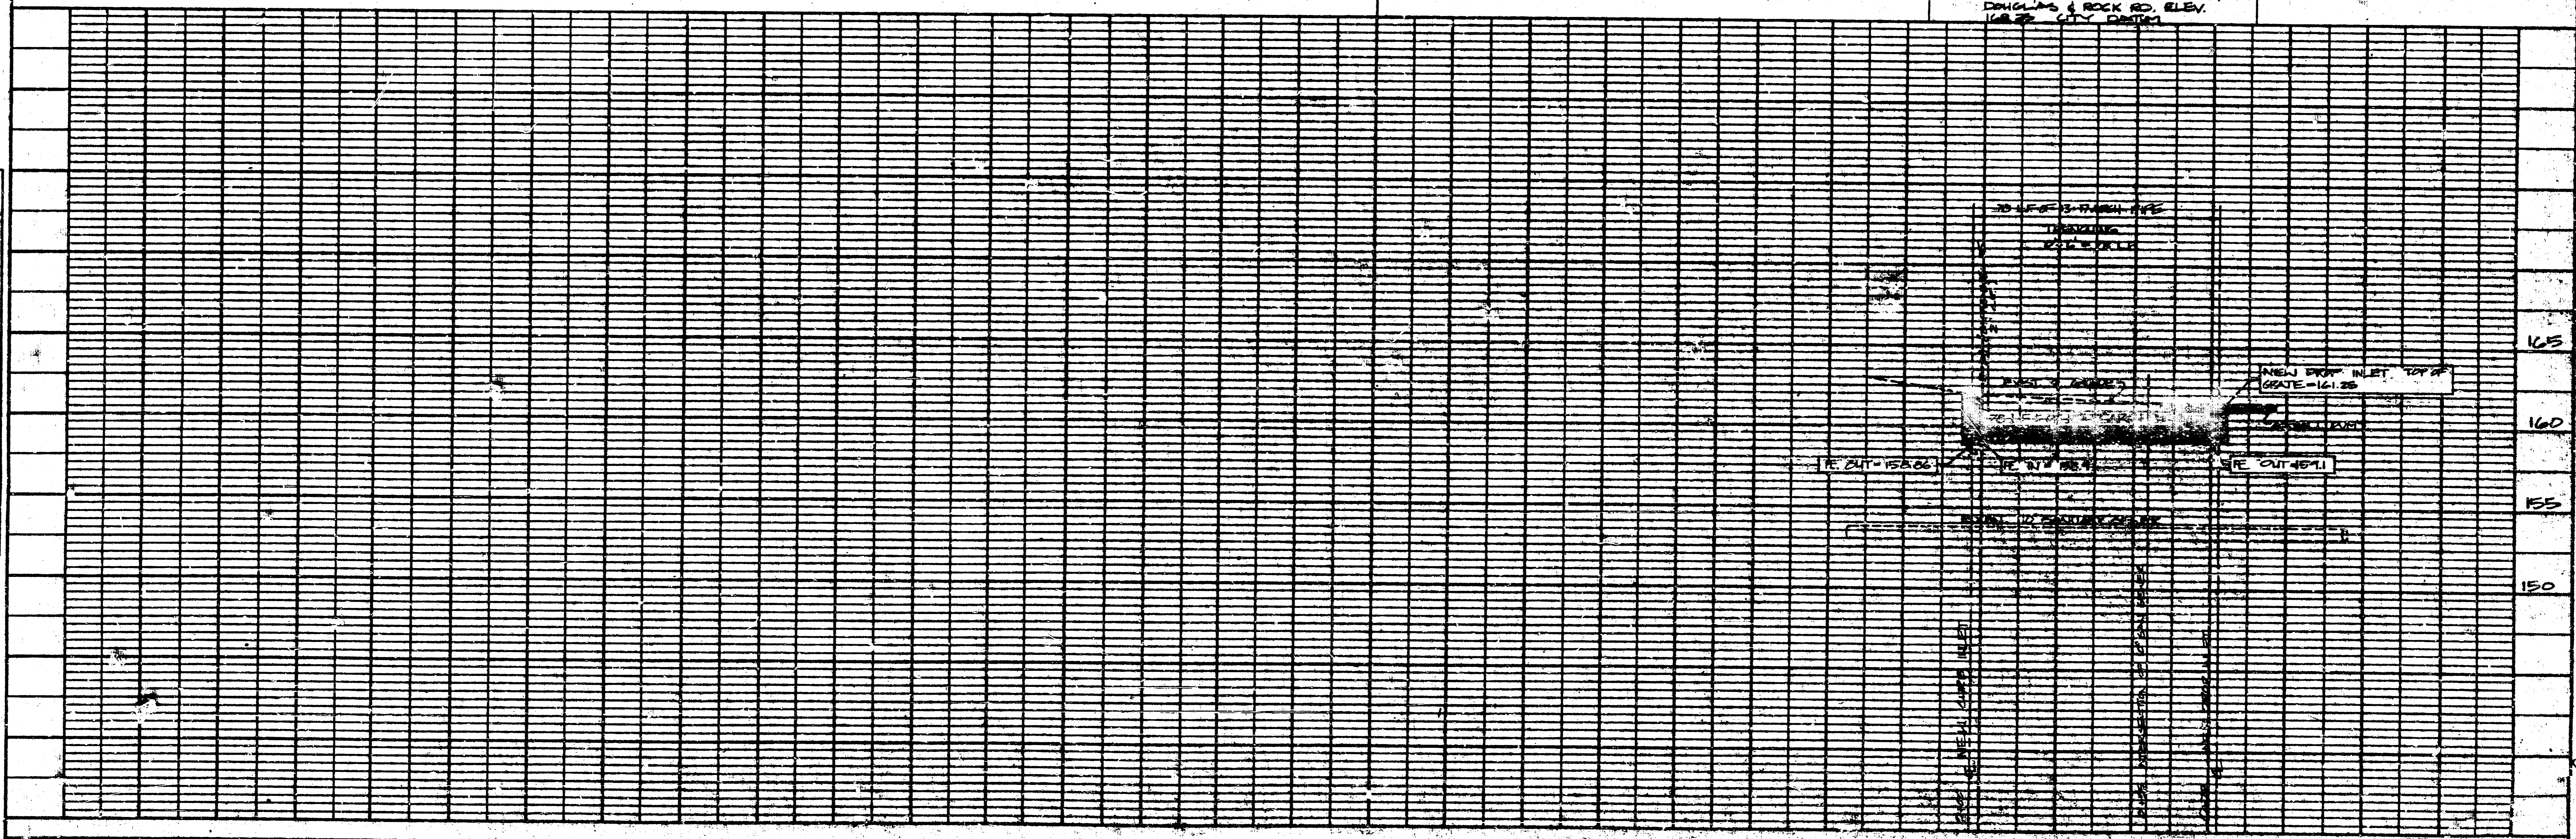


PLATE 1 PLAN PROFILE P.A.S.
DATE 2-1-10 BY G.A.B.

KIENE & BRADLEY
PARTNERSHIP · AIA
ARCHITECTS
TOPEKA



JOB NO. 78.39
DATE 2-1-10
REVISIONS
1705

C-2