


SITE GRADING & DRAINAGE PLAN


BENCH MARK:
 CITY 715C, 42.5' NORTH & 44.0' EAST OF
 CENTRALINE OF BOTH MERIDIAN & 27TH STREET SOUTH
 ELEV. 22.617 CITY PARK

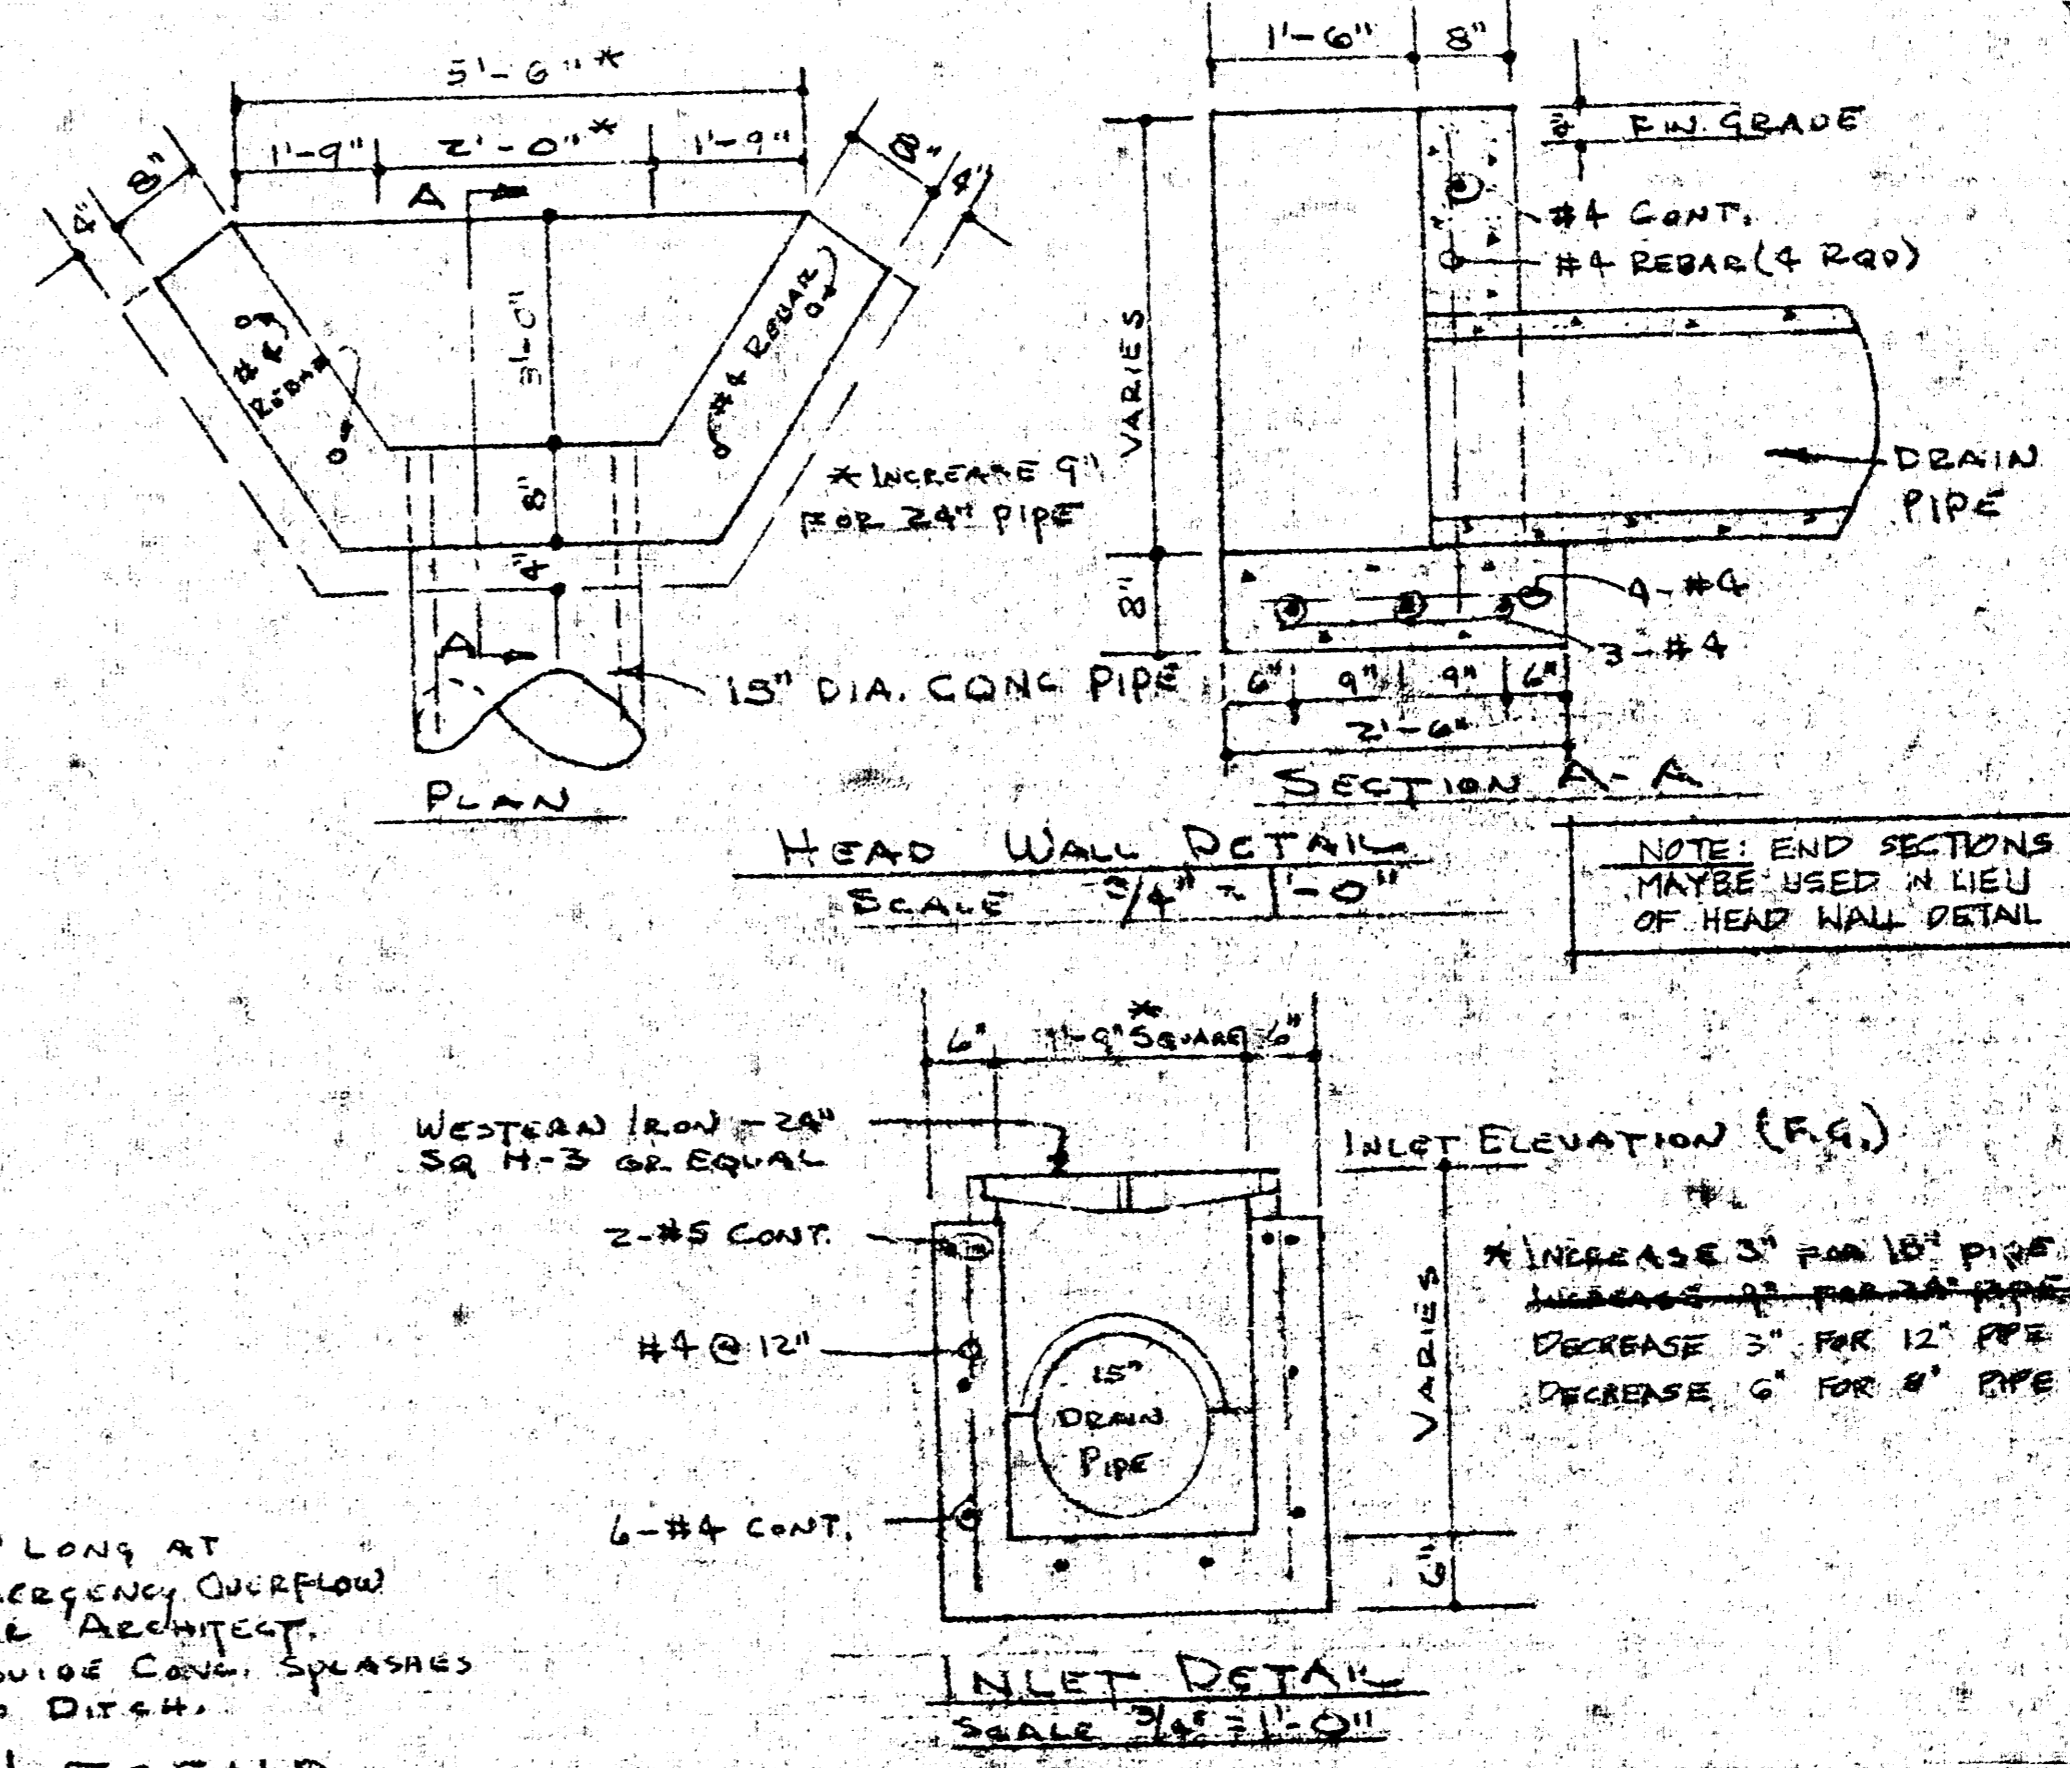

- LEGEND**
- E = EXISTING GRADE
 - F.G. = FINISH GRADE
 - F.L. = FLOW LINE
 - T.C. = TOP OF CURB
 - B.C. = BOTTOM OF CURB
 - = DRAINAGE FLOW
 - SS = SANITARY SEWER
 - S.S. = STORM SEWER

LAWRENCE E. WELLS	
A R C H I T E C T	
254 LAURA, SUITE 205 WICHITA, KANSAS 67211	
DATE: 10-19-79	PROJECT: 5506
DRAWN BY: J.E.W.	SHEET: 1 OF 1
CHECKED BY: J.E.W.	PROJECT: 5506
REVISIONS: 1	PROJECT: 5506
PLAZA WEST APARTMENTS SITE GRADING PLAN	

FILMED FROM THE BEST AVAILABLE COPY.....

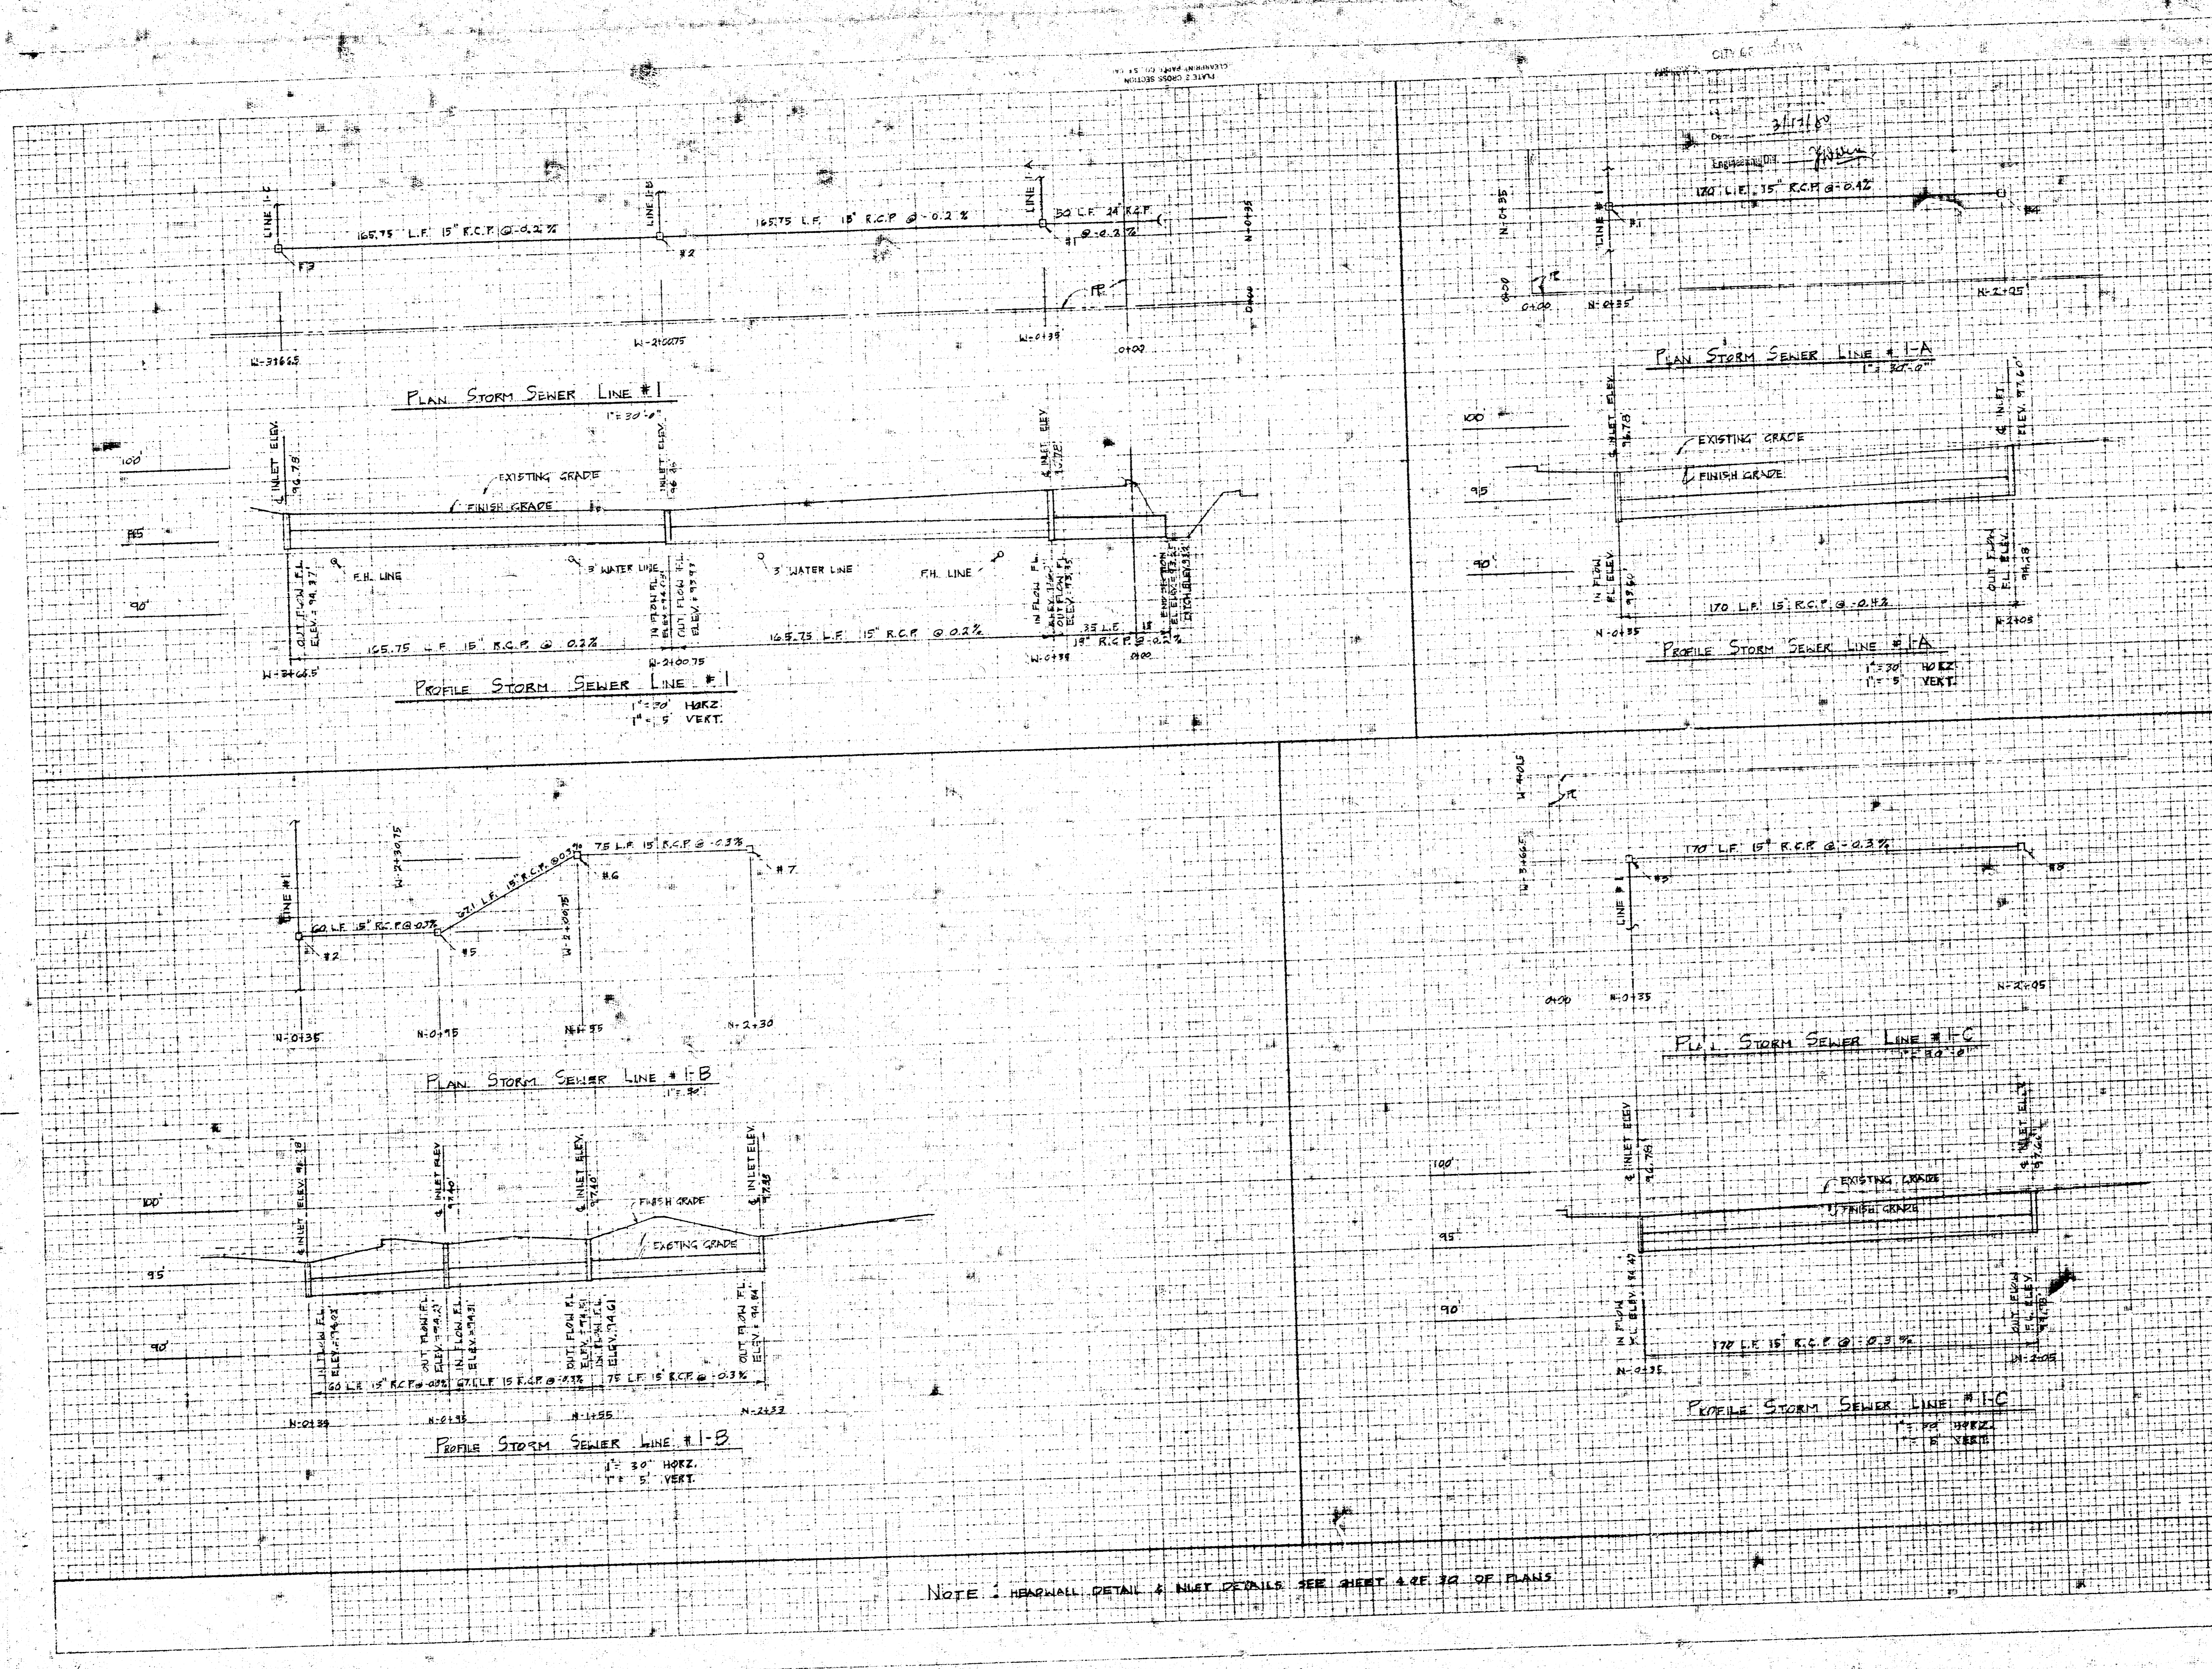

LAWRENCE E. WELLS
 ARCHITECTS
 124 LAUREL BLVD. SUITE 205
 WICHITA, KANSAS 67211


PLAZA WEST APARTMENTS
 STORM SEWER PLANS & PROFILES

DATE	DRAWN	CHECKED	REVIEWED	SCALE

NO.	DATE	BY	REVISION

NO.	DATE	BY	REVISION

FILMED FROM THE BEST AVAILABLE COPY

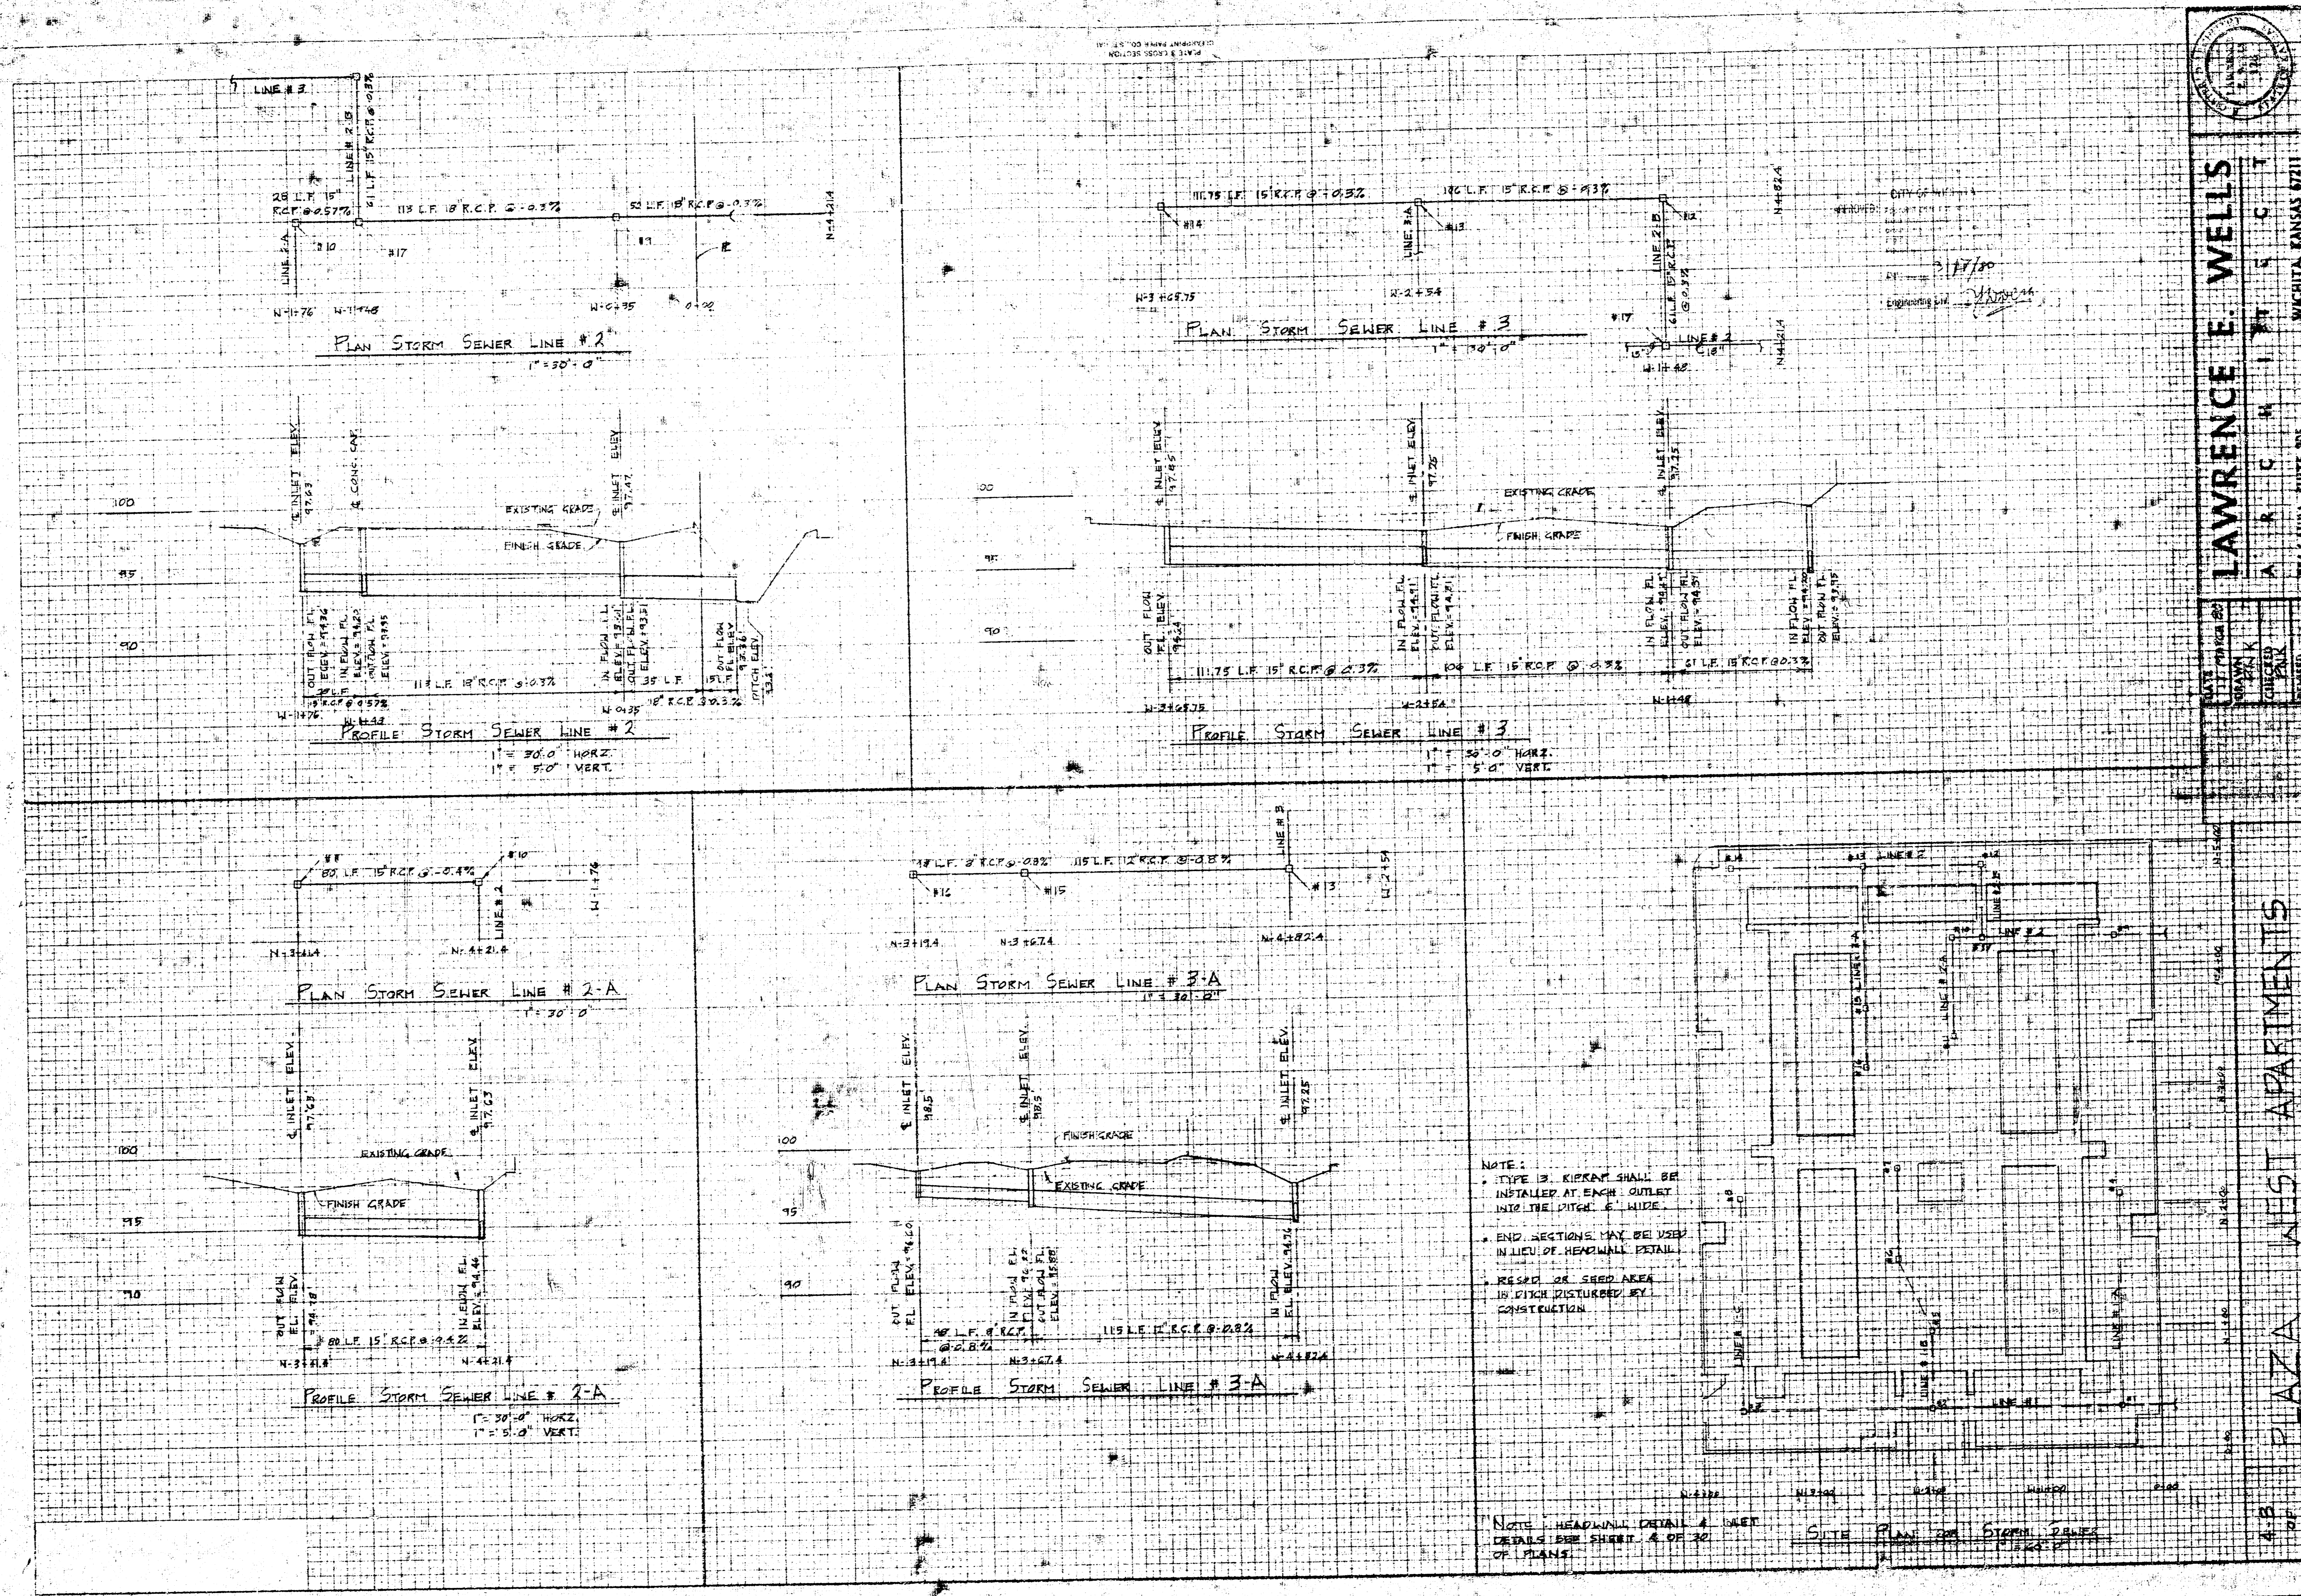

LAWRENCE E. WELLS
 A R C M I T S C I T
 MISSOURI
 284 LAUREL SUITE 200
 WICHITA, KANSAS 67201

DATE	DESCRIPTION
11/17/00	ISSUED FOR PERMITS
11/17/00	REVISED

DATE	DESCRIPTION
11/17/00	ISSUED FOR PERMITS
11/17/00	REVISED

10 2 4