


SHEET INDEX



SHEET NUMBER	DESCRIPTION
ARCHITECTURAL	
A-1	Site plan & sheet index
A-2	Room finish schedule, door & window schedules
A-3	Floor Plan
A-4	Exterior Elevations
A-5	Building section, wall section & details
A-6	Typical room plans & details
A-7	1/4" Kitchen & Laundry plans & details
STRUCTURAL	
S-1	Footings & foundation plan
S-2	Wall framing plan & details
MECHANICAL	
M-1	Heating plan & details
M-2	Cooling plan & details
M-3	Mechanical plan & details
ELECTRICAL	
E-1	Electrical plan & details

15' drive along Bluffview appeared
Hydrant location appeared
if accessible. 10-9-78

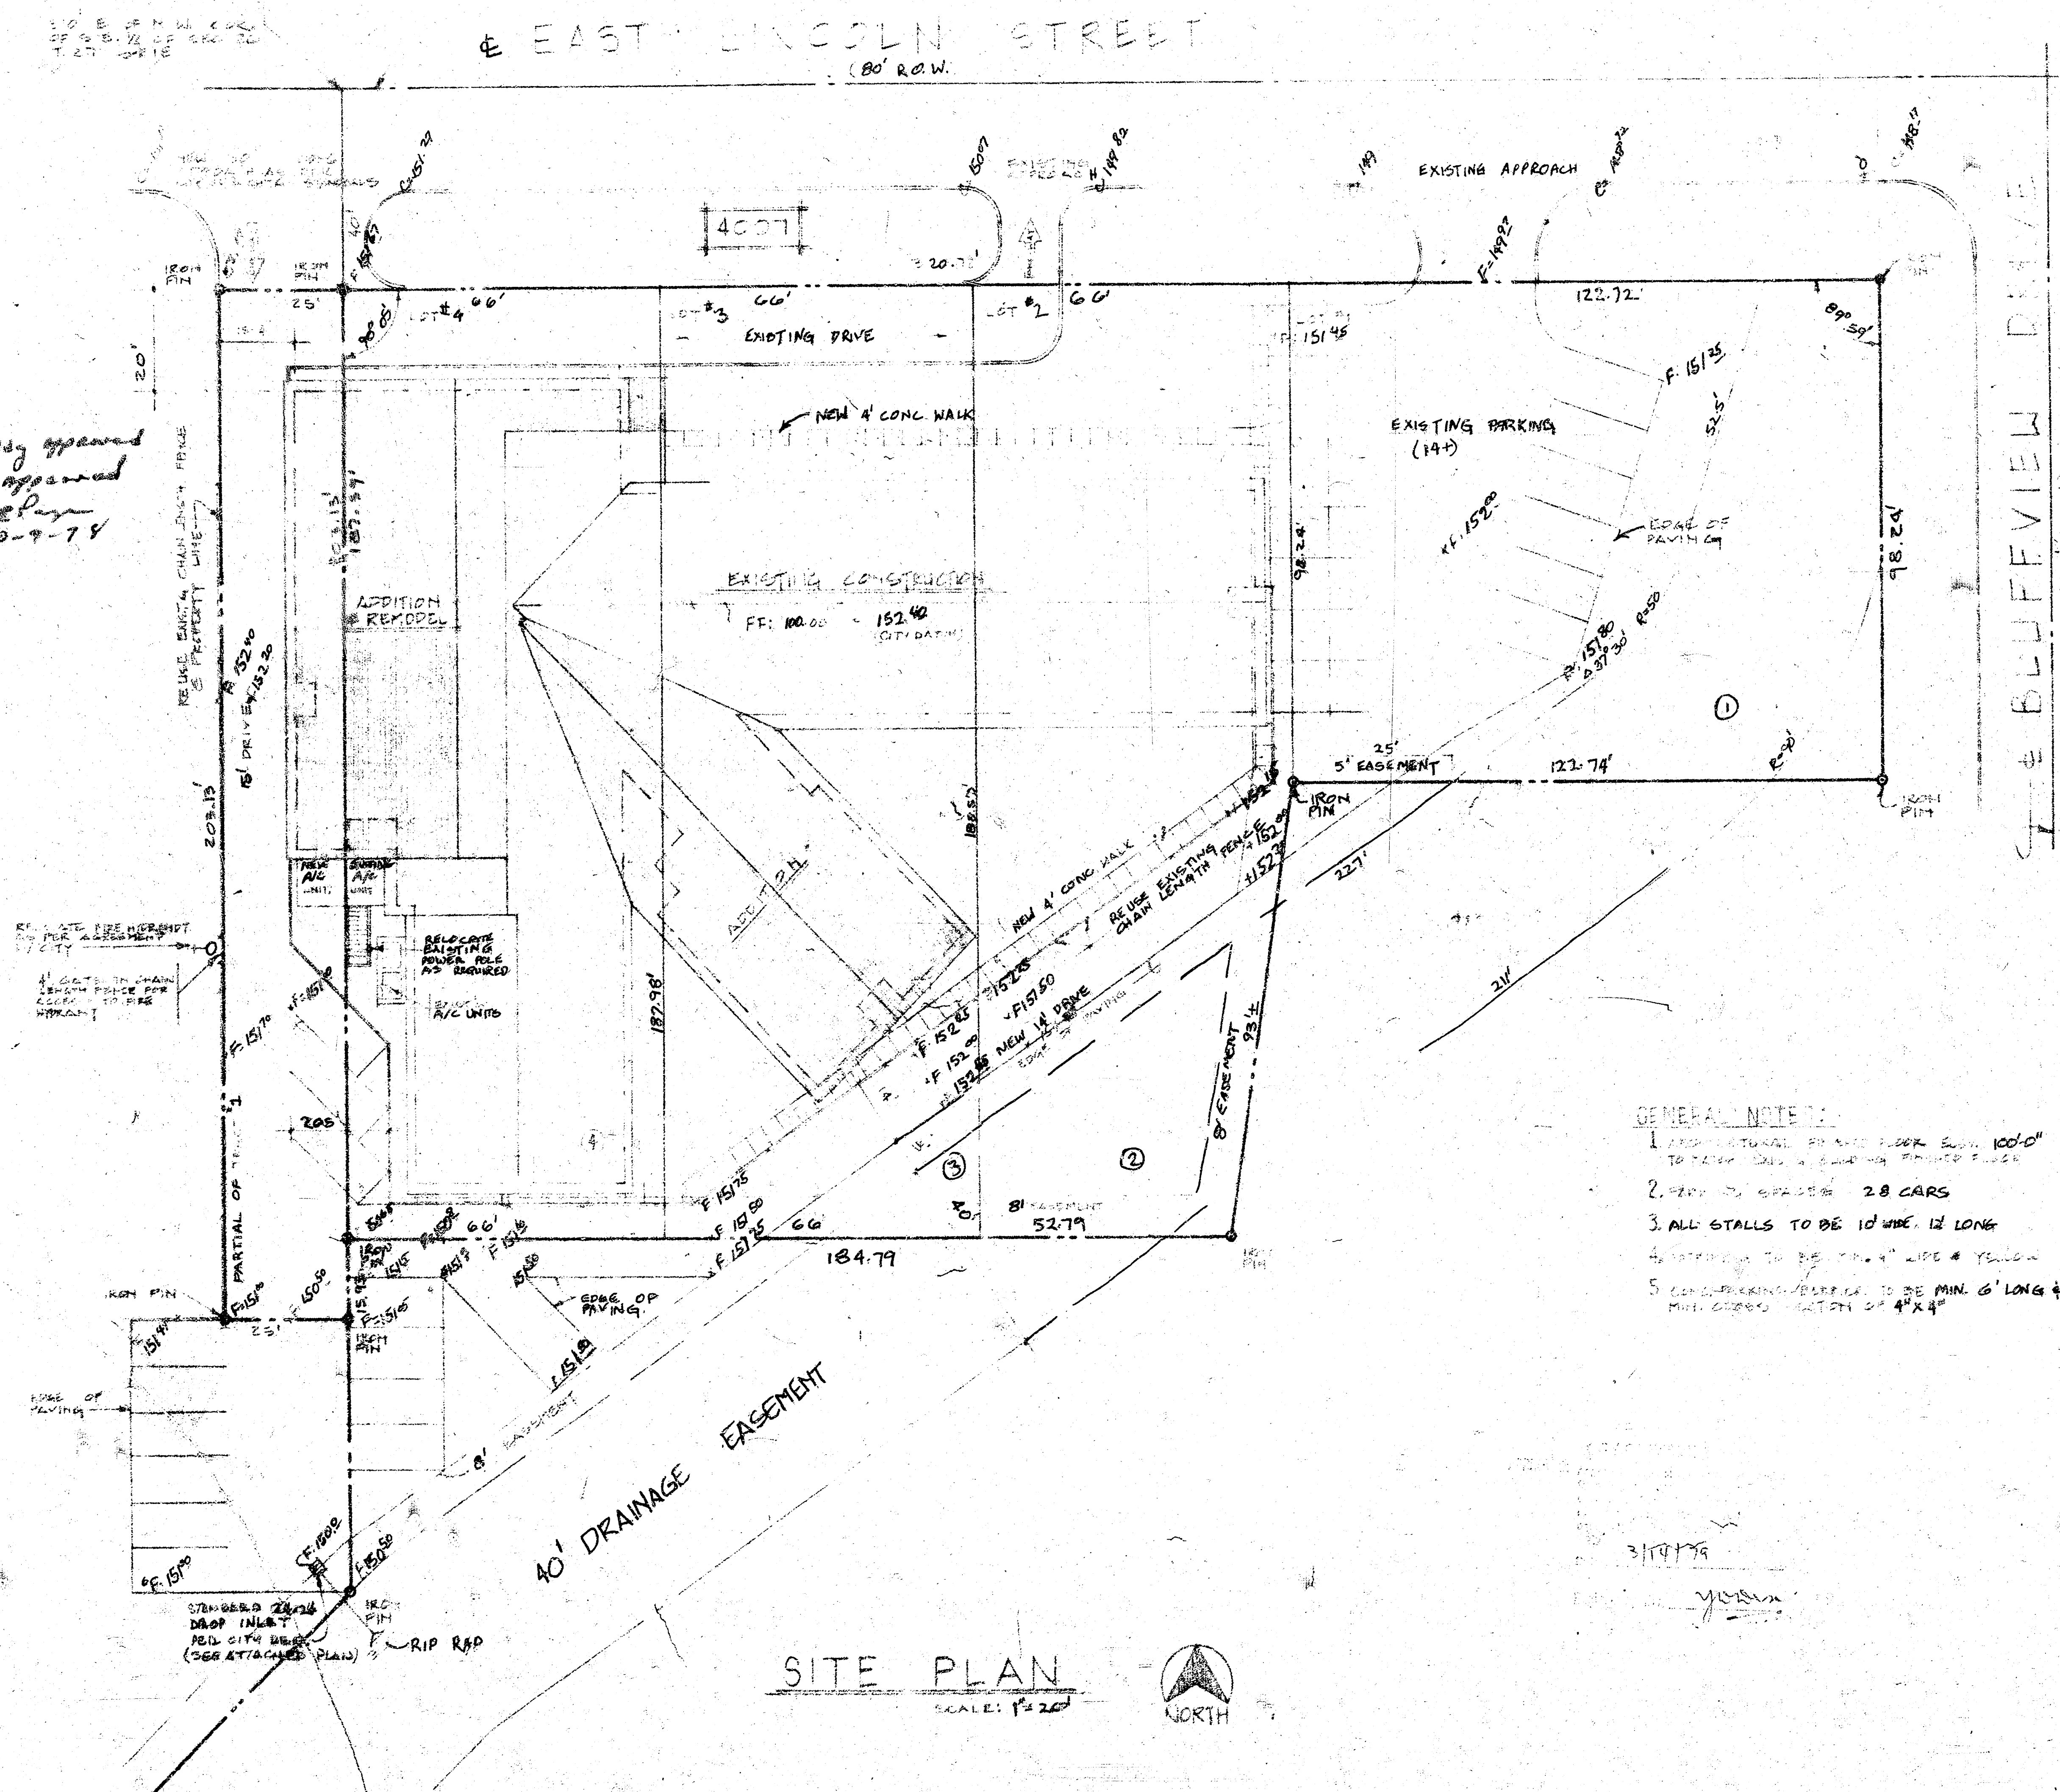

LEGAL

Lots 1, 2, 3 and 4, Mount St. Mary's Addition to Wichita, Sedgewick County, Kansas, and a tract in the Southeast Quarter of Section 26, T27S, R1E, of the 6th Principal Meridian, described as beginning at the Northwest corner of Lot 4 Mount St. Mary's Addition, thence south along the West line of Mount St. Mary's Addition a distance of 203.13 feet; thence west parallel to the North line of said Southeast Quarter a distance of 25 feet; thence north parallel to the West line of said Mount St. Mary's Addition a distance of 203.13 feet; thence east 25 feet to the point of beginning.

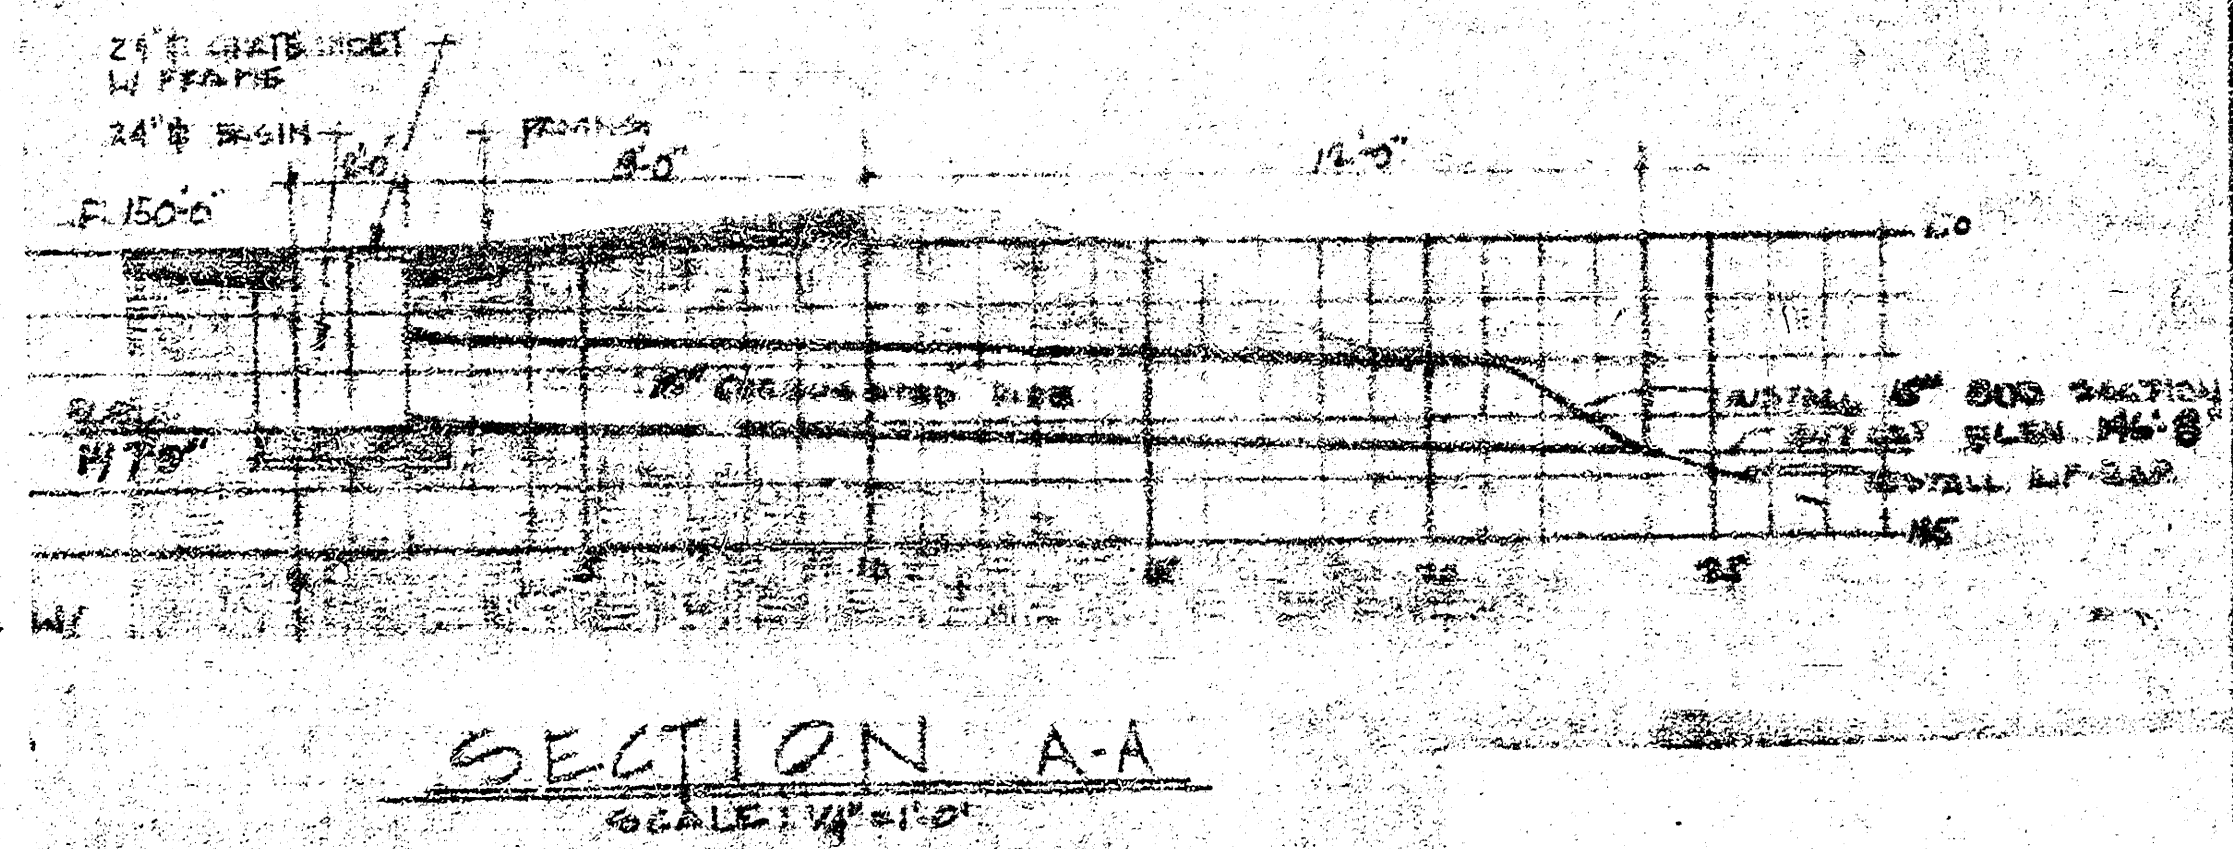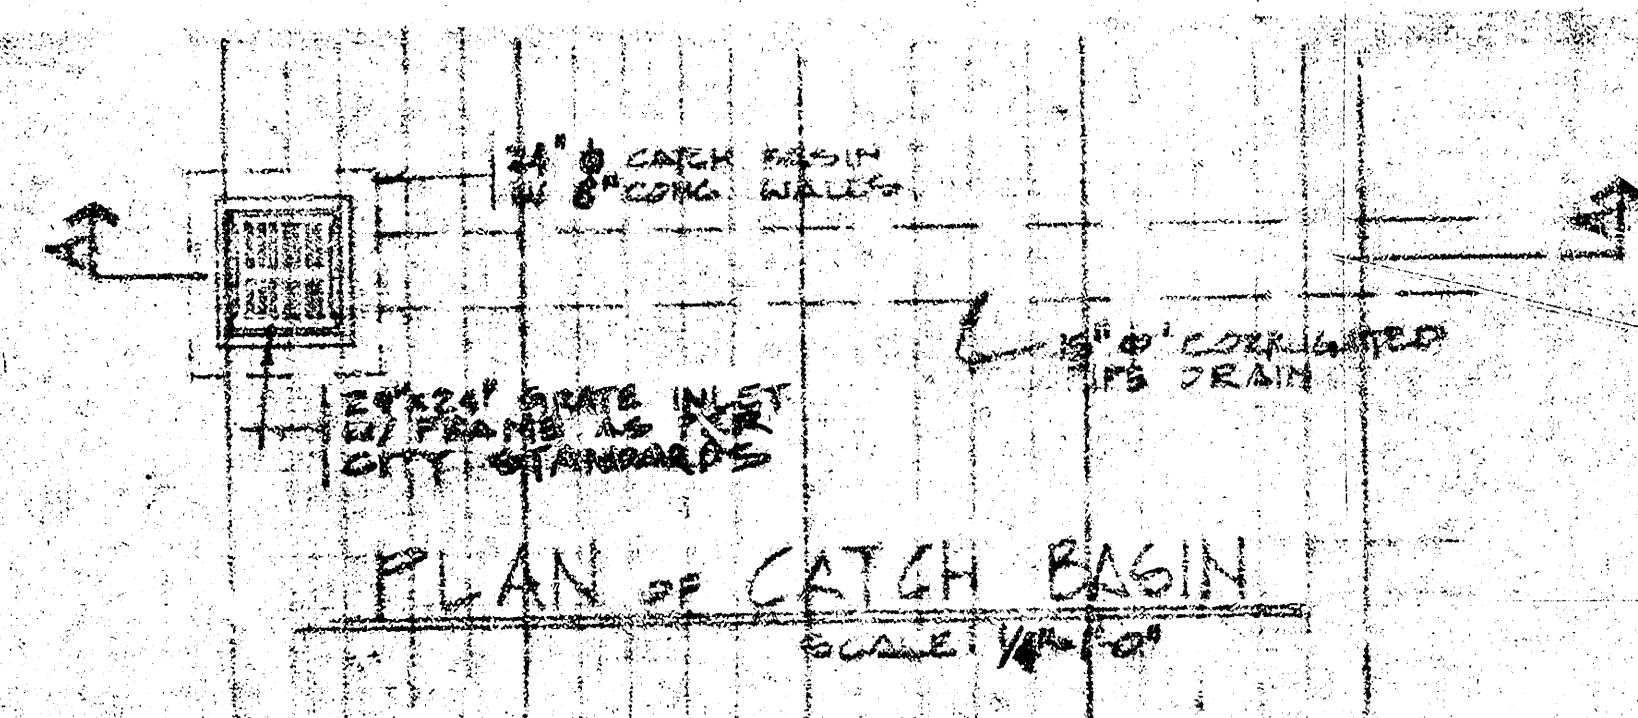


GENERAL NOTES

1. ALL CONCRETE SHALL BE 3000 PSI.
2. ALL STALLS TO BE 10' WIDE, 12' LONG.
3. ALL STALLS TO BE 10' WIDE, 12' LONG.
4. ALL STALLS TO BE 10' WIDE, 12' LONG.
5. ALL STALLS TO BE 10' WIDE, 12' LONG.

SITE PLAN

SCALE: 1/4" = 1'-0"

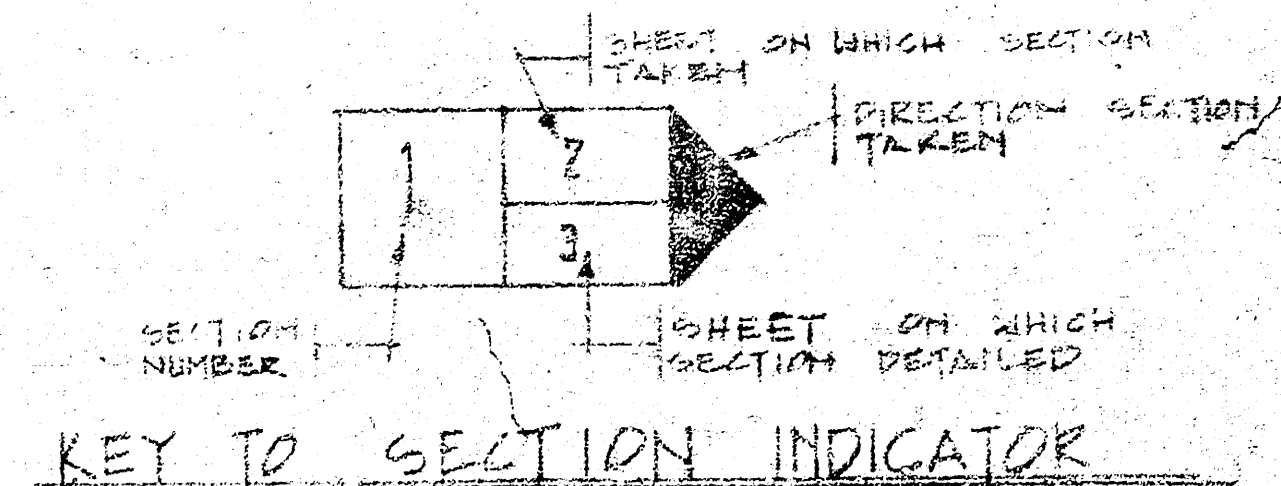

AN ADDITION & REMODEL LINCOLN EAST NURSING HOME WICHITA, KANSAS	
JOB NO. 2-221	
DATE: 3-14-79	SHEET NO. 1 OF 1
REVISIONS: 1	
REGISTERED ARCHITECT HARRY L. GIEGER STATE OF KANSAS	

SET NO.