



NOTE TO BUILDERS:
CAUTION: Builder shall verify Dimensions for recorded final plat
 *EXTRA DEEP foundation required for this lot. Builder shall be responsible for determining final depth of foundation.
 Proposed top of foundation elevations are shown on plans.
 Contractor to set finish floor elevation.
 All street elevations shown on plans are for top of curb (full height).
 View-out elevations are denoted as XX.X V.O.
 Walk-out elevations are denoted as XX.X W.O.
BENCHMARK:
 Top of 1" Iron 12" Deep, W1/4 Cor., Sec. 26, Twp. 27-S, R-2-W Elev. = 1396.53 M.S.L. (209.13 City Datum)

SCALE: 1" = 60'
 • = Iron

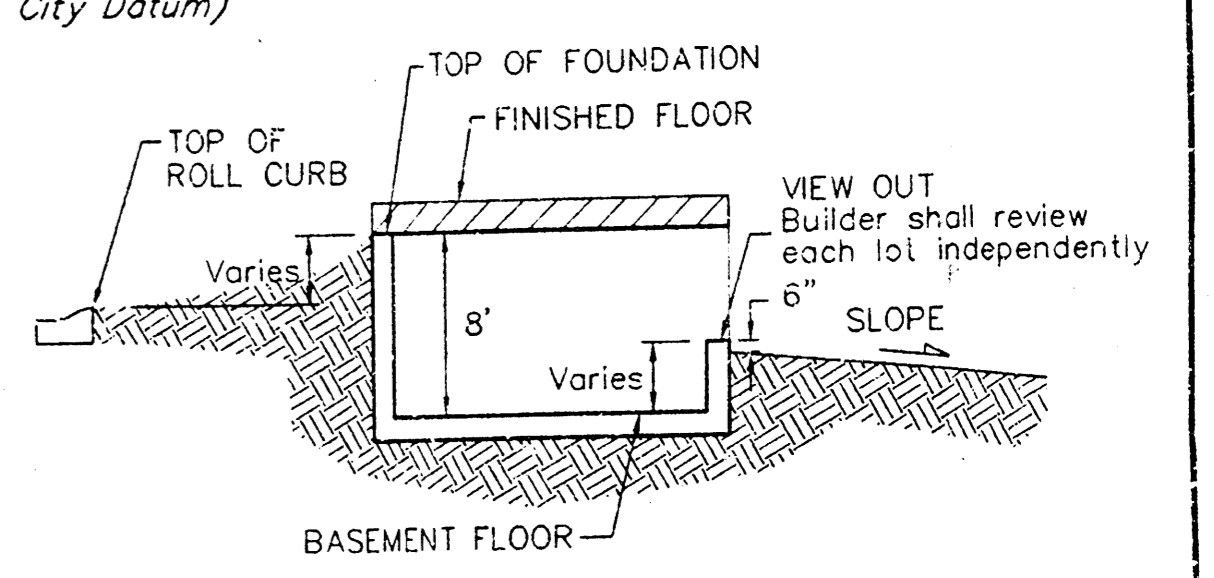

TYPICAL VIEW OUT
 NO SCALE

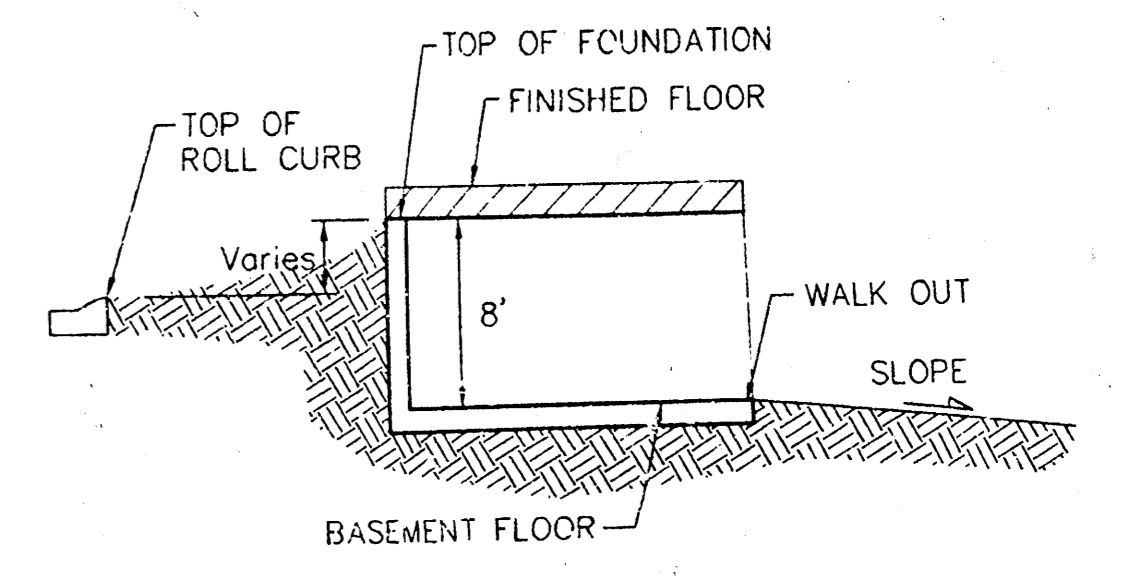

TYPICAL WALK OUT
 NO SCALE

APPROVED DRAINAGE PLAN

REVISED 9-24-99 BY BLG PER NGW
 REVISED 7-26-99 BY IMG PER NGW
 REVISED 6-30-99 BY IMG PER NGW

AUBURN HILLS 5TH ADDITION
LOT GRADING
 WICHITA, KANSAS



BAUGHMAN COMPANY P.A.
 ENGINEERING, SURVEYING, & PLANNING
 316-222-7271 • 316 ELLIS • WICHITA, KANSAS 67211

PROJECT NUMBER _____ SHEET **1** OF **2**


DESIGN: NGW/BLP DRAWN: KWP/JAK APPROVED: _____ DATE: 03/06/99 SCALE: 1" = 60'

STATIC WS ELEV = 195
 100'-PR WS ELEV = 199.6
 OTOO W = 350 CFS
 OTOO OUT = 215 CFS

SCALE: 1" = 60'
 • = Iron

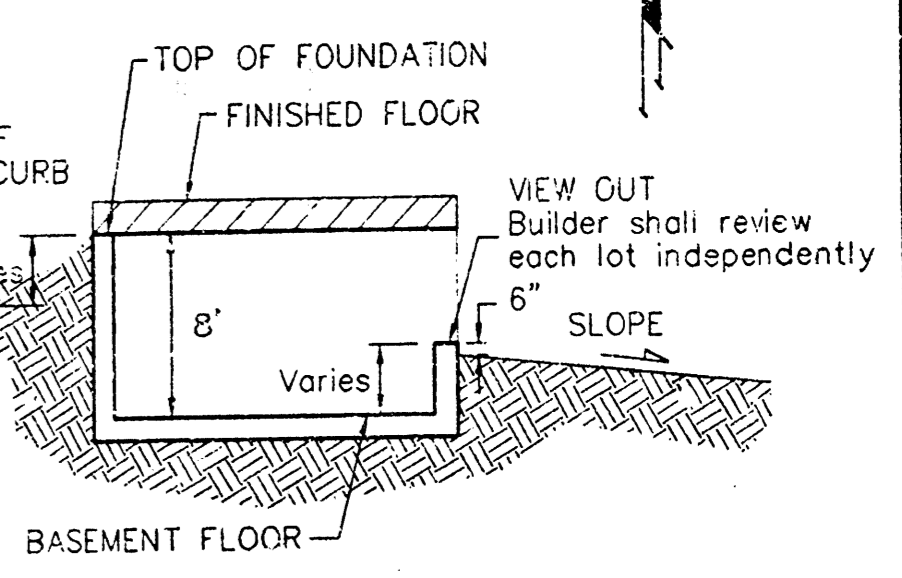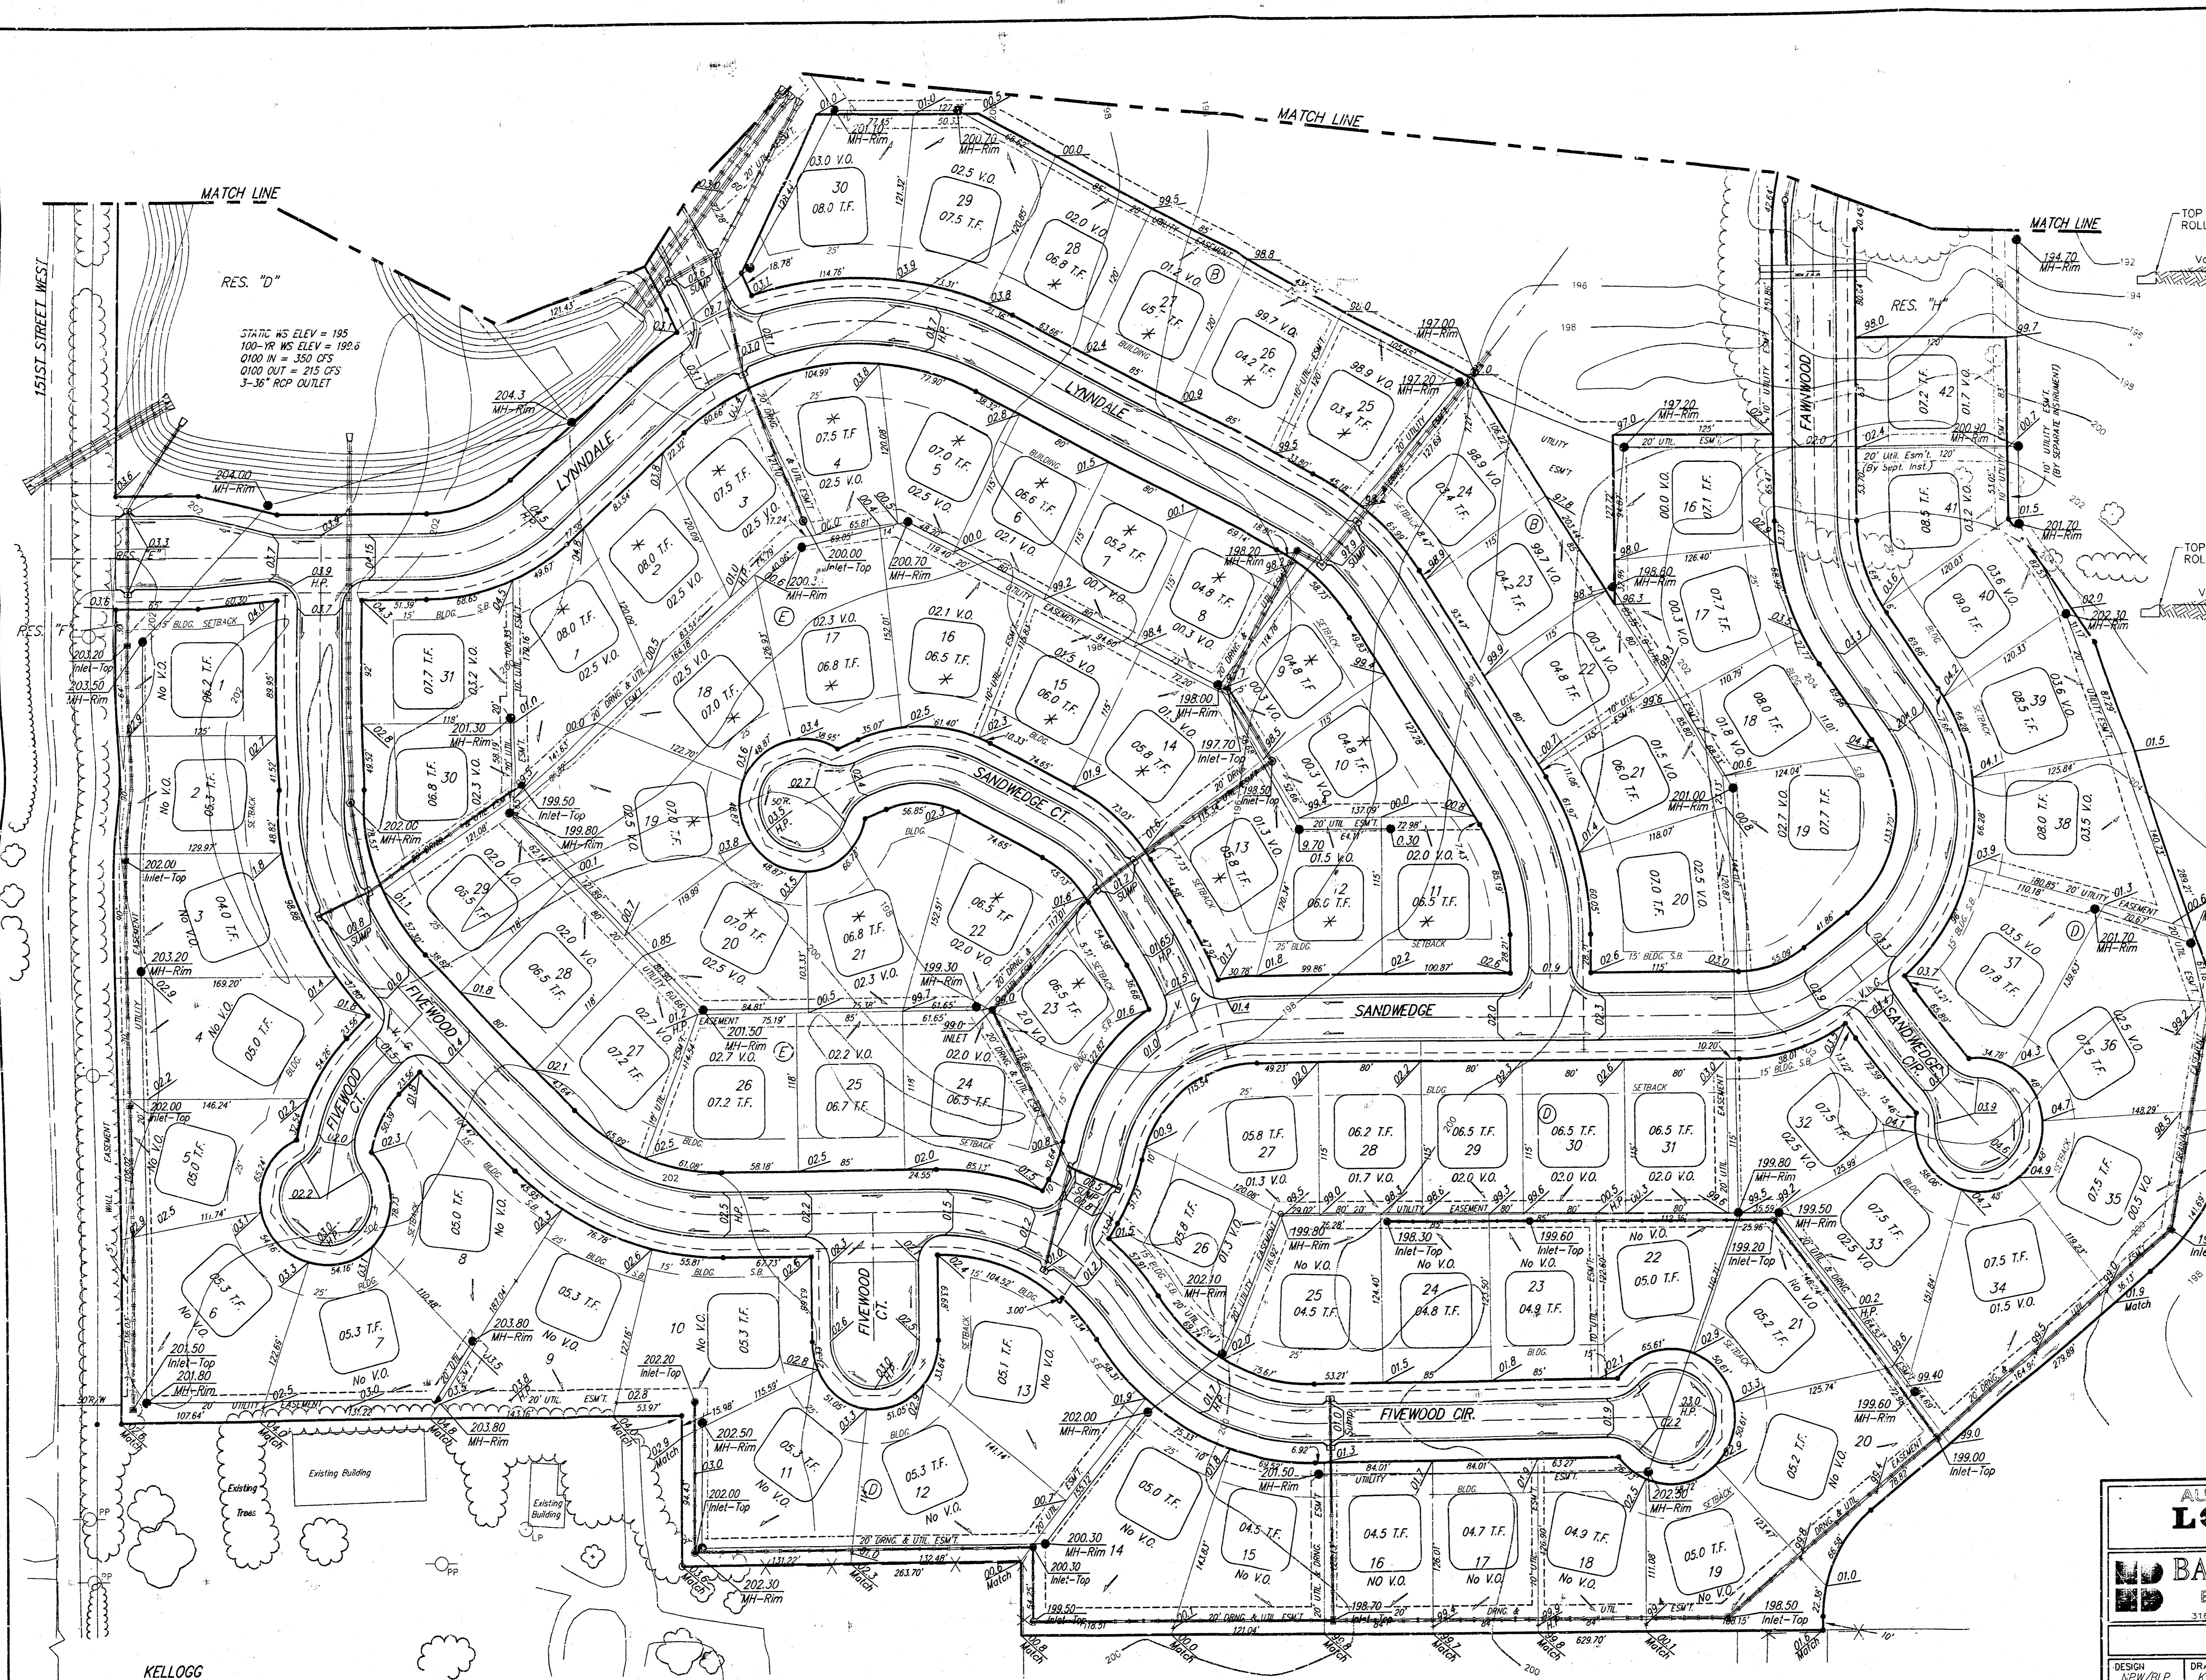

TYPICAL VIEW OUT
 NO SCALE

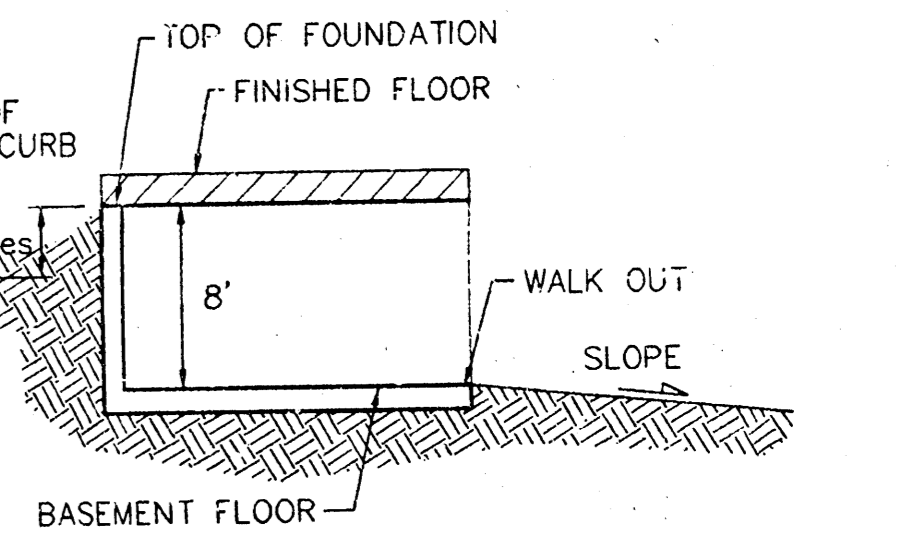

TYPICAL WALK OUT
 NO SCALE

NOTE TO BUILDERS:
CAUTION! Builder shall verify dimensions for recorded final plat.
EXTRA DEEP FOUNDATION required for this lot. Builder shall be responsible for determining final depth of foundation. Proposed top of foundation elevations are shown on plans. Contractor to set finish floor elevation. All street elevations shown on plans are for top of curb (full height).
 View-out elevations are denoted as XX.X V.O.
 Walk-out elevations are denoted as XX.X W.O.
BENCHMARK:
 Top of 1" Iron 12" Deep, W1/4 Cor., Sec. 28, Twp. 27-S, R-2-W, Elev. = 1396.53 M.S.L. (209.13 City Datum)

REVISED 9-24-99 PER NBW BY BLG
 REVISED 7-26-99 PER NBW BY TMG

AUBURN HILLS 5TH ADDITION
LOT GRADING
 WICHITA, KANSAS

BAUGHMAN COMPANY P.A.
 ENGINEERING, SURVEYING, & PLANNING
 316-282-7271 • 316 ELLIS • WICHITA, KANSAS 67211

PROJECT NUMBER _____ SHEET **2** OF **2**

DESIGN NEW/BLP	DRAWN KWR/JAK	APPROVED	DATE 03/06/98	SCALE 1" = 60'
-------------------	------------------	----------	------------------	-------------------

KELLOGG