


Reflection Ridge Office Park

Reflection Ridge Commercial

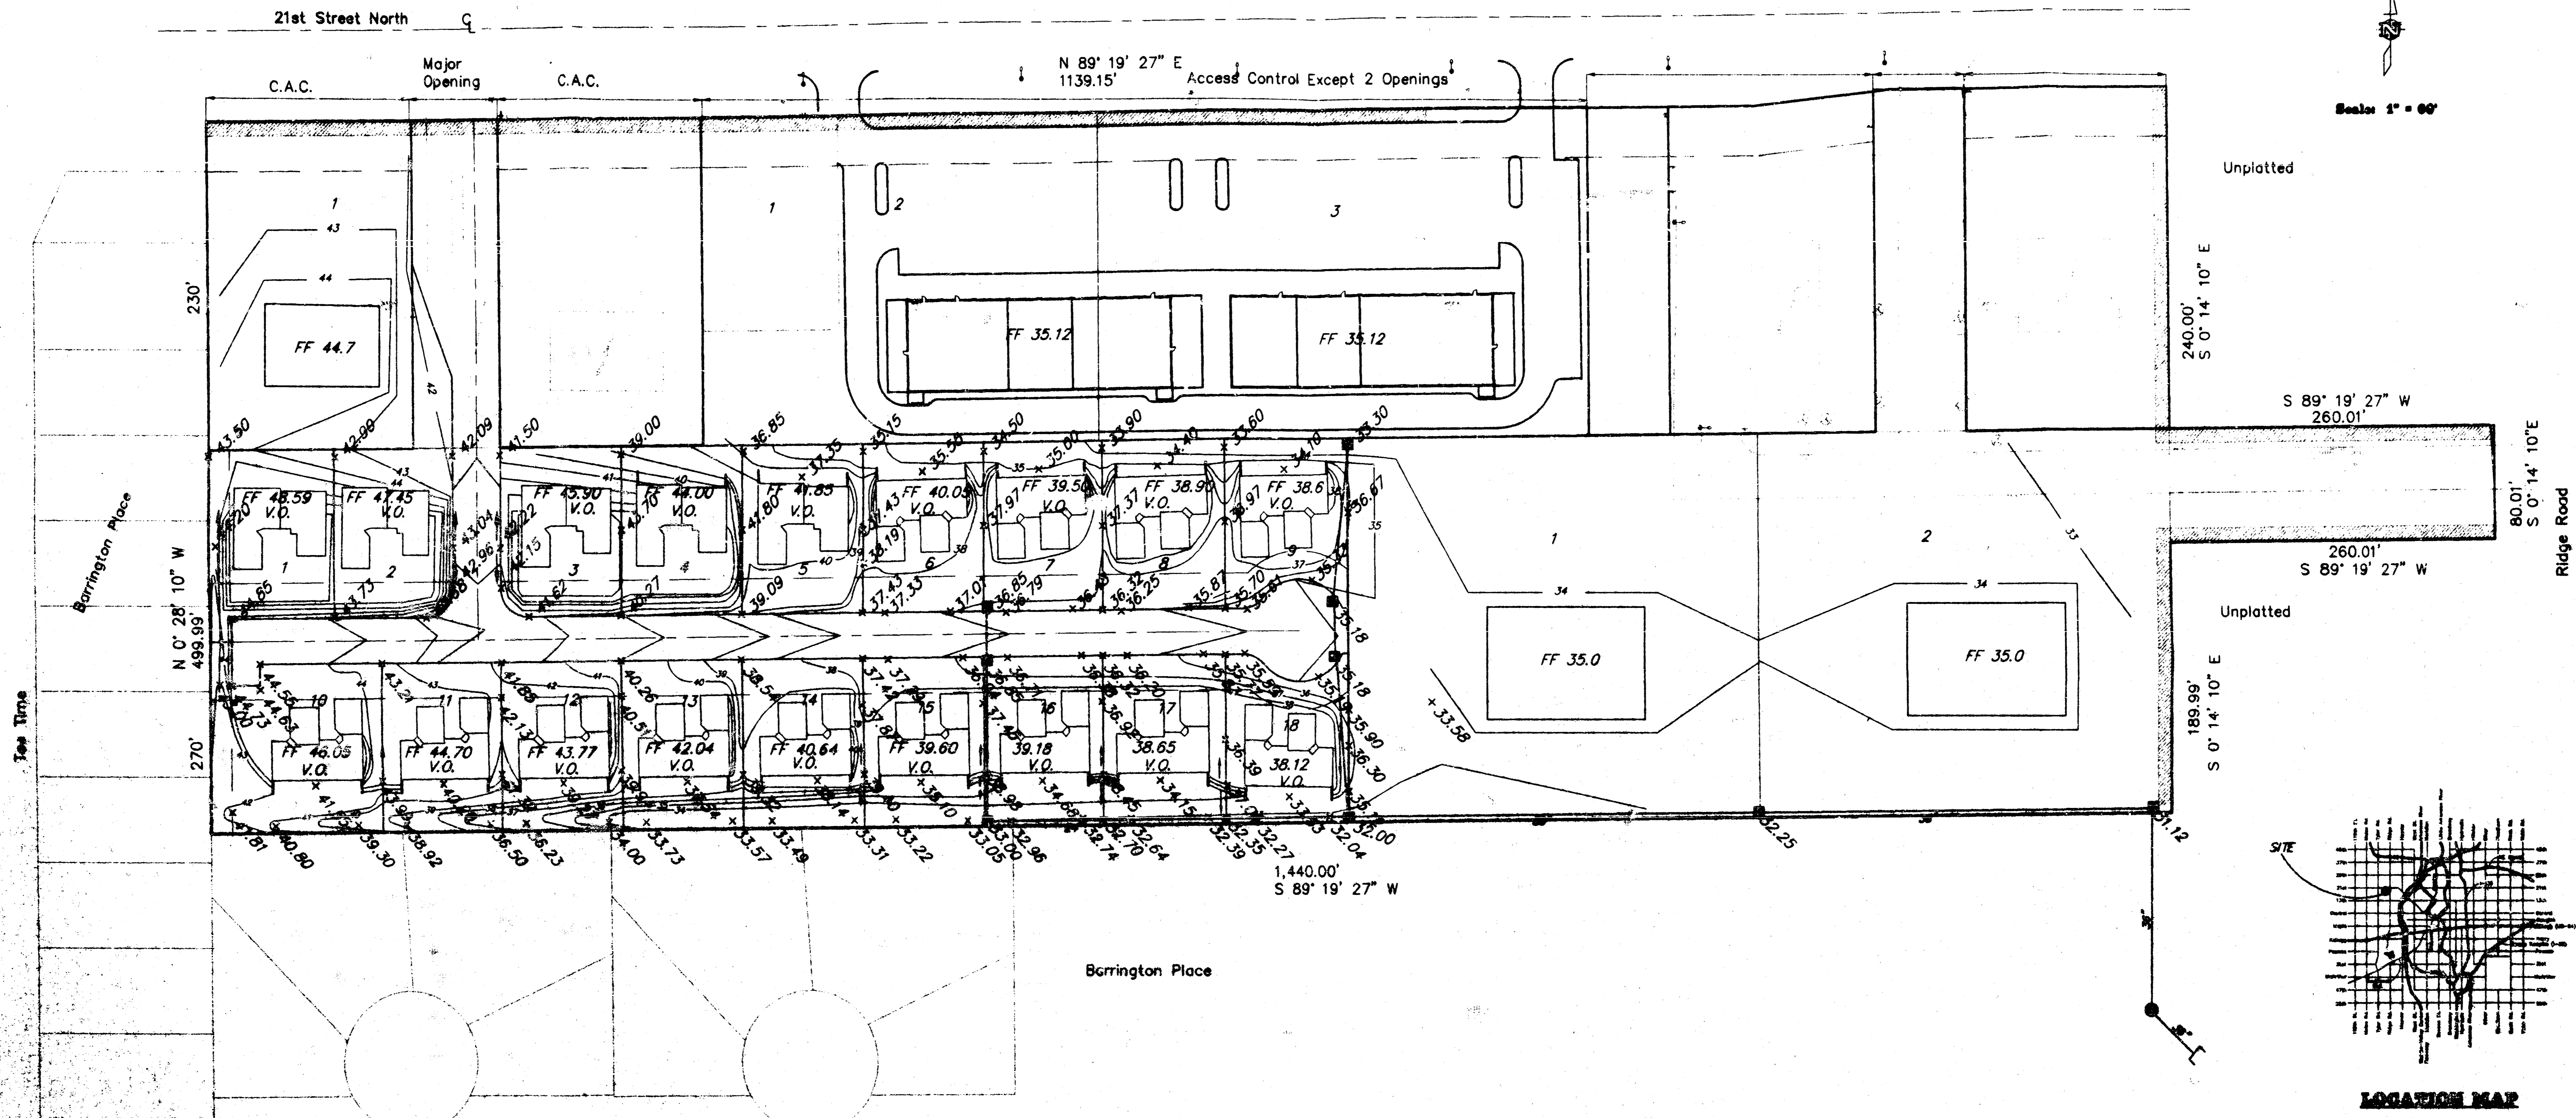

Scale 1" = 60'

Unplatted

240.00' S 0° 14' 10" E


S 89° 19' 27" W 260.01'

80.01' S 0° 14' 10" E

260.01' S 89° 19' 27" W

Unplatted


189.99' S 0° 14' 10" E

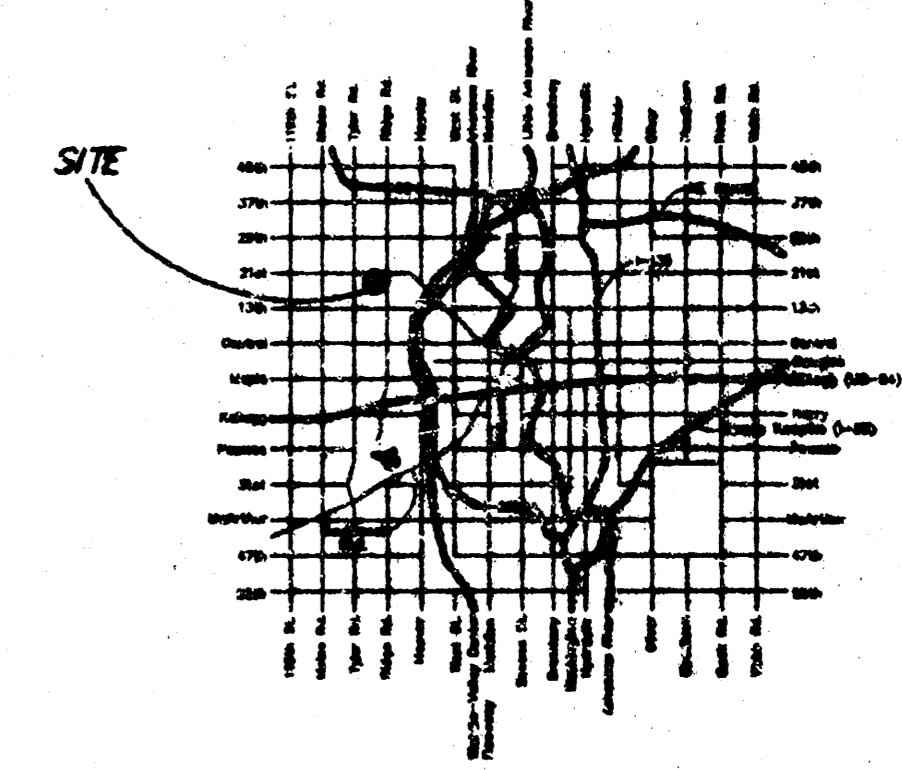

LOCATION MAP


See Title

Barrington Place

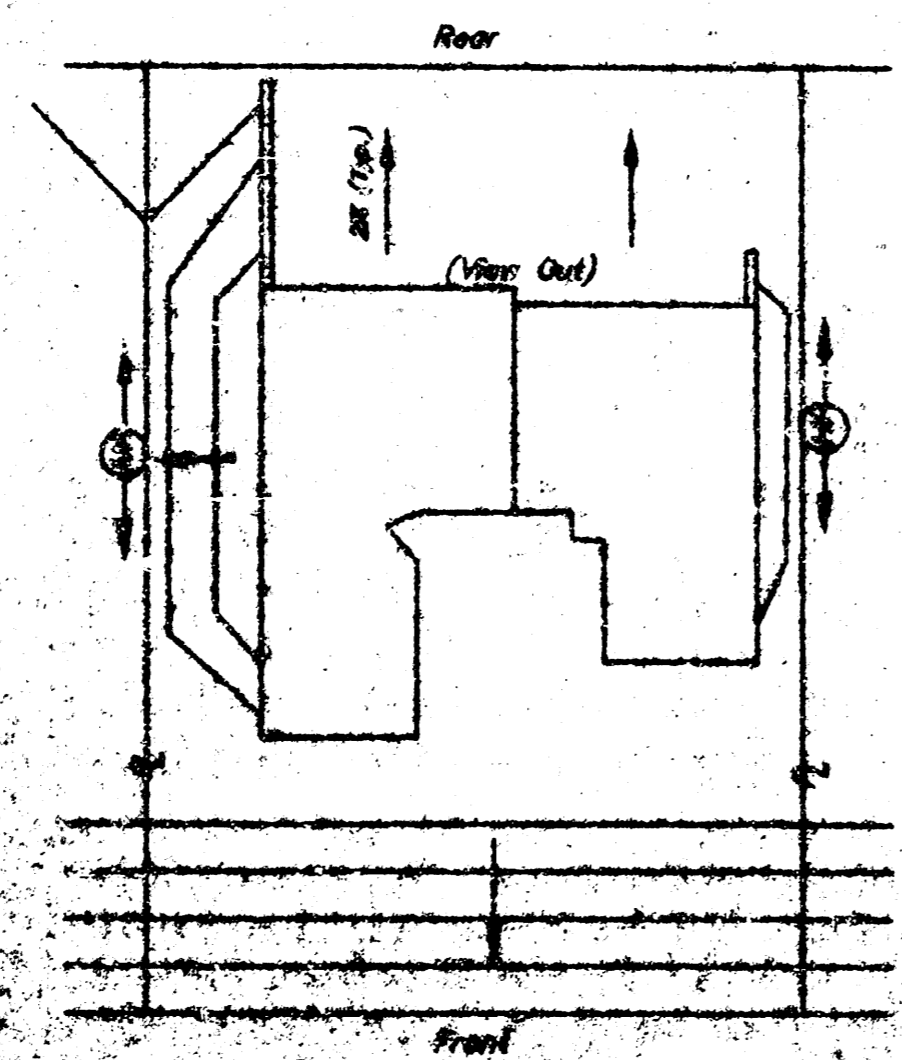

Typical Lot Grading Detail View Out Lot

BM #1C : Top SW L.P. Anchor Bolt near S.W. Corner McDonalds ELEV. 1334.04

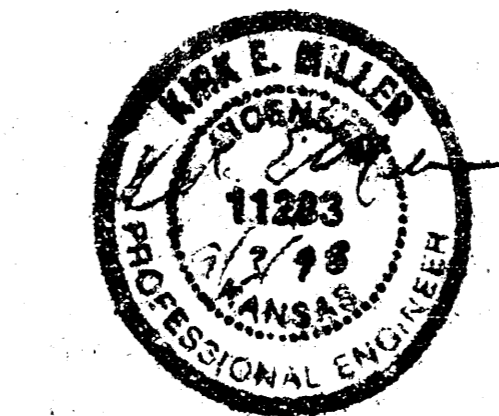

APPROVED DRAINAGE PLAN

Revised 5-20-99 97049/grading

**MILLER & MILLER, INC.**  
ENGINEERING SERVICES  
284 S. Locust, Suite 210, Maple, MO 63121  
314/282-1291 Fax: 314/282-8723

**GRADING PLAN**  
**BARRINGTON CORNER COMMERCIAL C.U.P.**