



TYLER ROAD

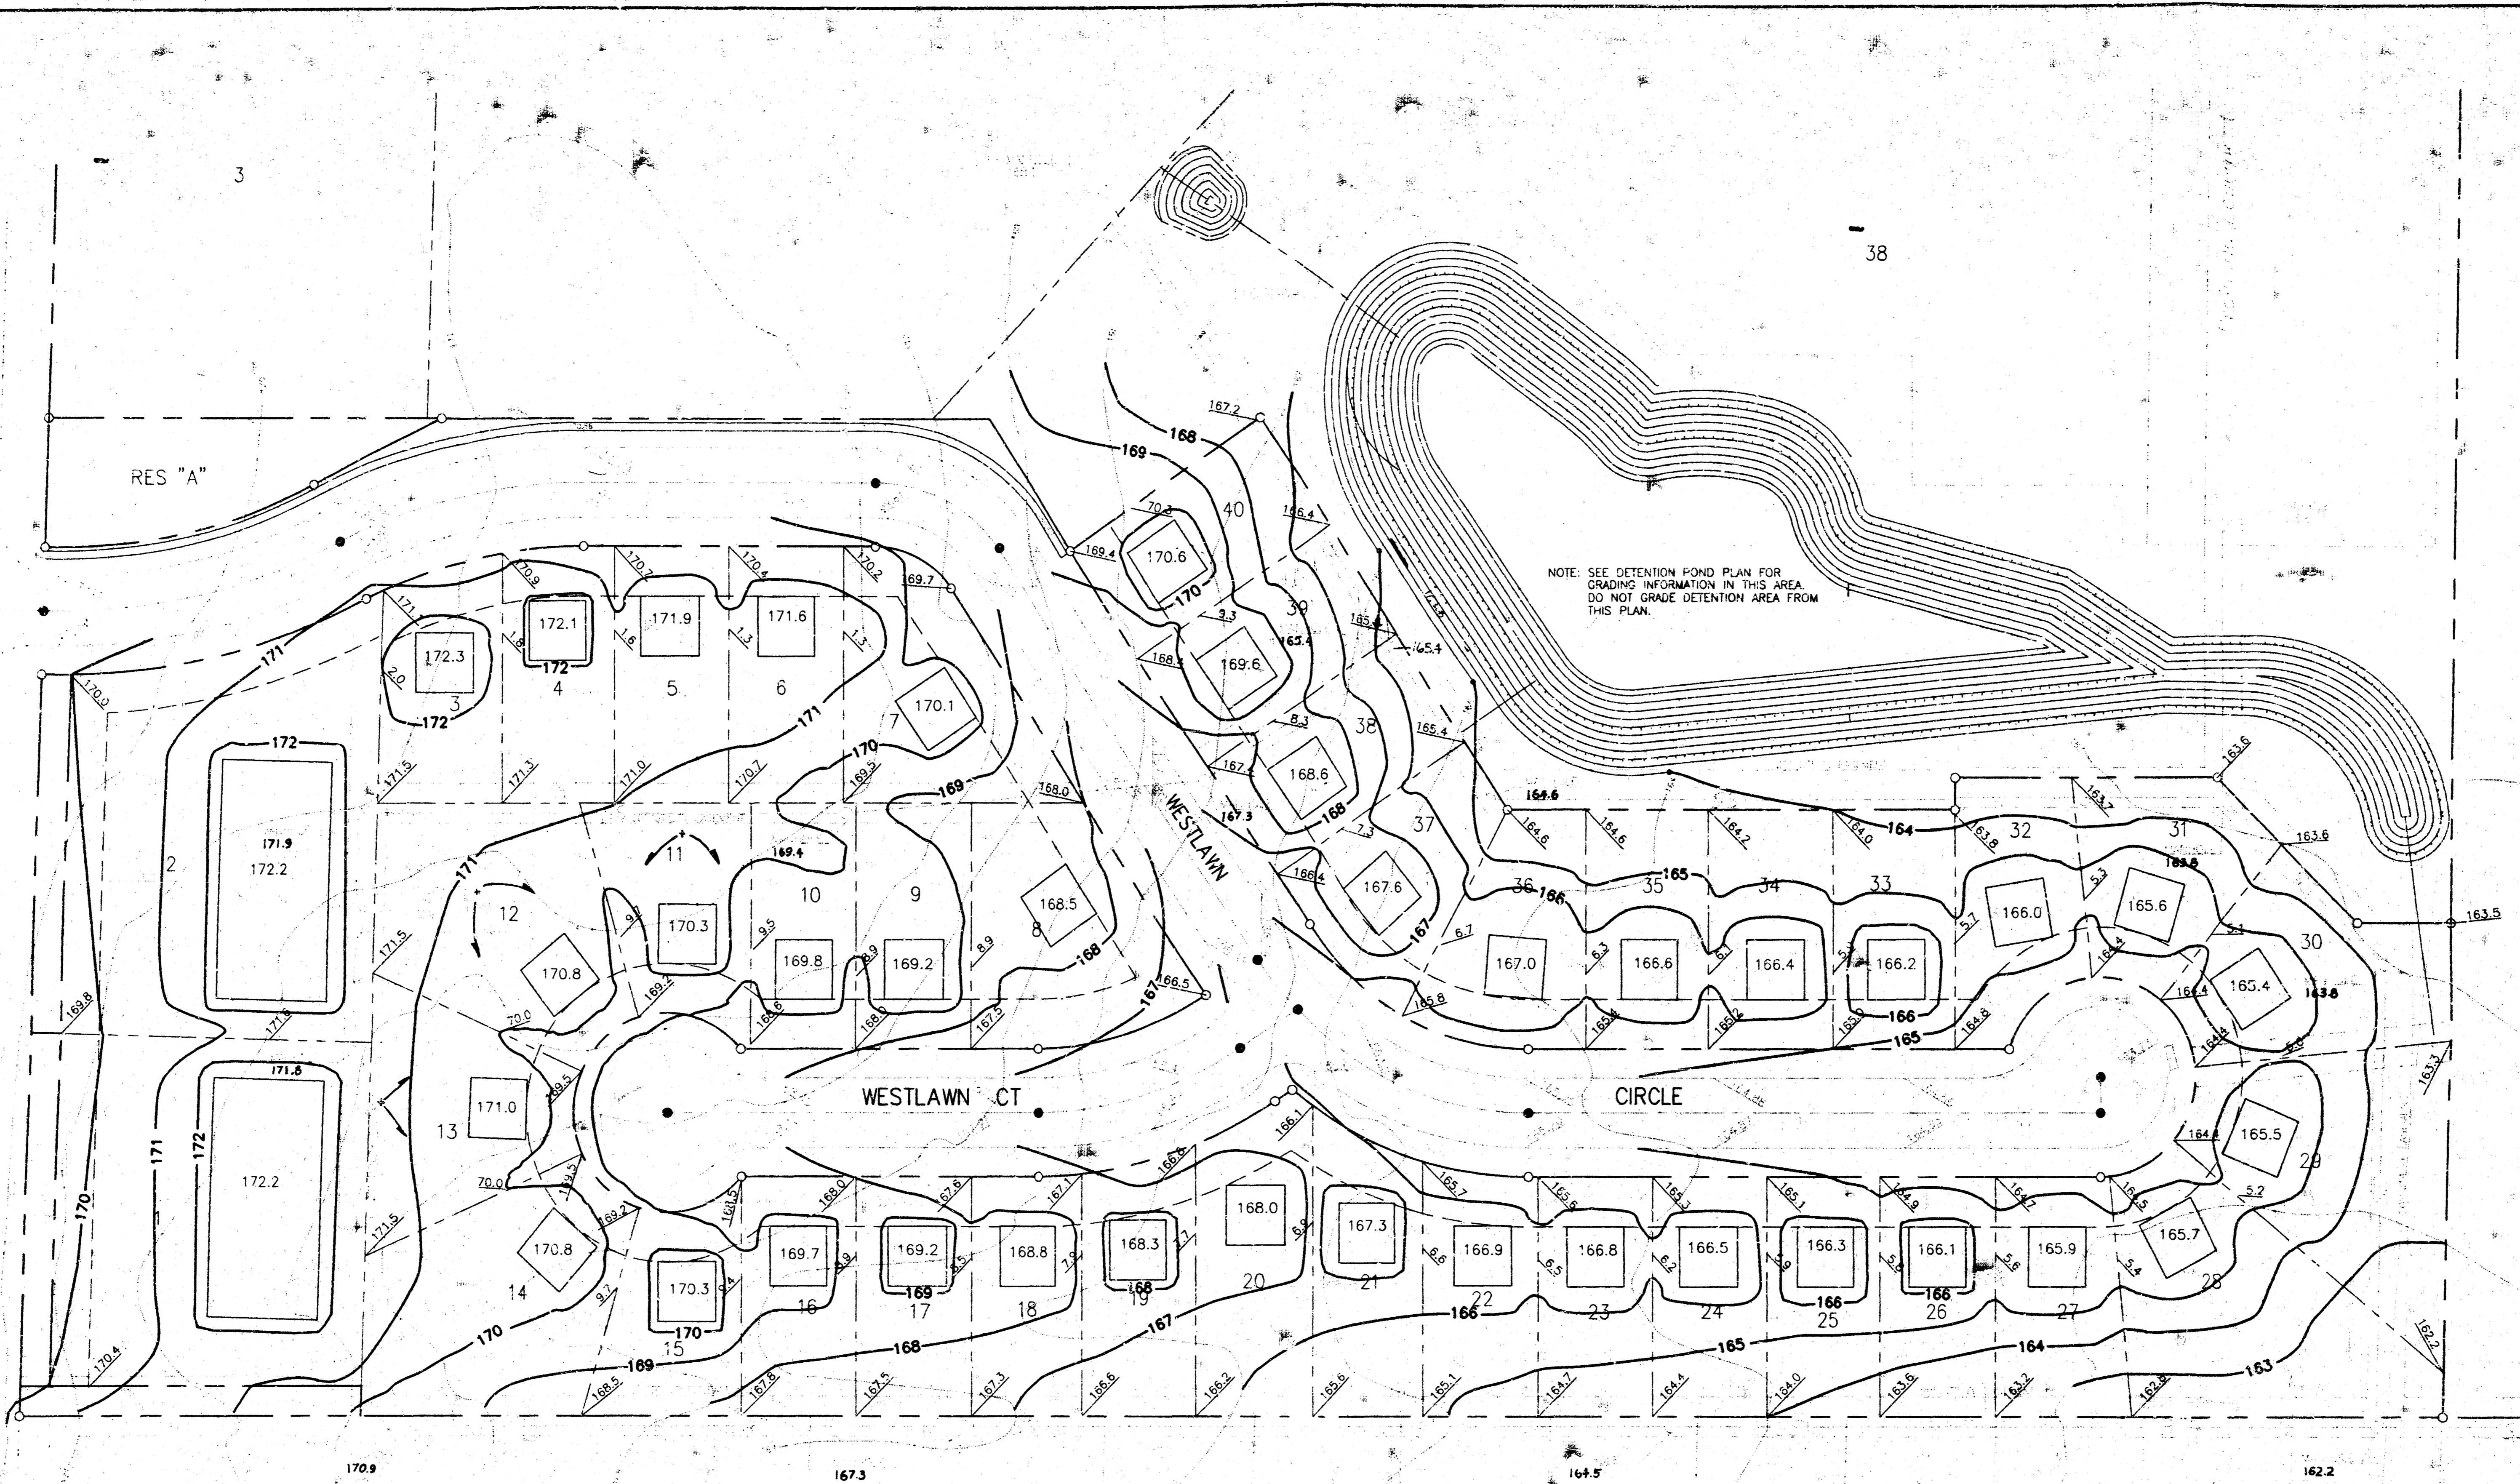

**APPROVED  
DRAINAGE PLAN**

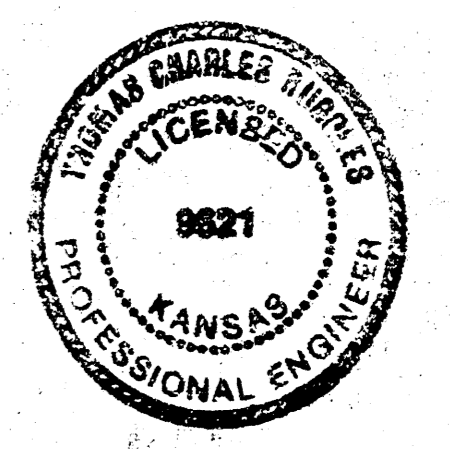

**LEGEND:**

- EXISTING CONTOUR ELEVATION (ONE FOOT INTERVALS)
- PROPOSED TOP OF CURB ELEVATION
- PROPOSED SPOT ELEVATION
- PROPOSED CONTOUR ELEVATION

**NOTES:**

PAD ELEVATIONS SHOWN ARE MINIMUM FOR THE GARAGE FLOOR. CONTRACTOR TO SET FINISH FLOOR GRADE.

<b>LOT GRADING PLAN</b>					REV.
<b>BAUGHMAN COMPANY P. A.</b> ENGINEERING & SURVEYING 315/262-7271 • 315 ELLIS • WICHITA, KANSAS 67211					
<b>Cedar Meadows Addition</b>					SHEET
DESIGN	DRAWN	APPROVED	DATE	SCALE	OF
PJM			12-12-90	1"=50'	1