
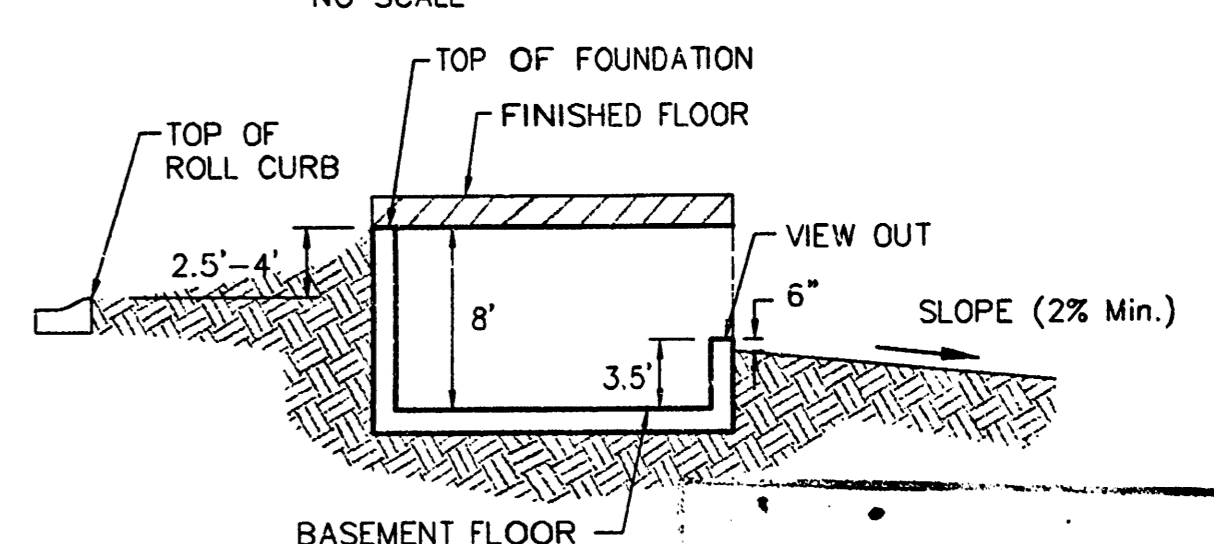


BENCHMARK:
 COW Benchmark 400'± north of Harry on Todd Street, northeast corner of RCBC.
 Elevation = 157.34 City Datum (1344.64 NGVD29)

LOT	BLOCK	ELEVATION CITY DATUM
4	A	154.5
5	A	154.5
6	A	154.5
7	A	155.2
8	A	155.8
9	A	156.0
10	A	157.5
11	A	158.0
12	A	158.2
13	A	158.4
14	A	158.6
15	A	158.8
16	A	159.0
17, 18, 32	A	159.2
15-21	B	152.0
1-3	D	152.0
4-6	D	151.3

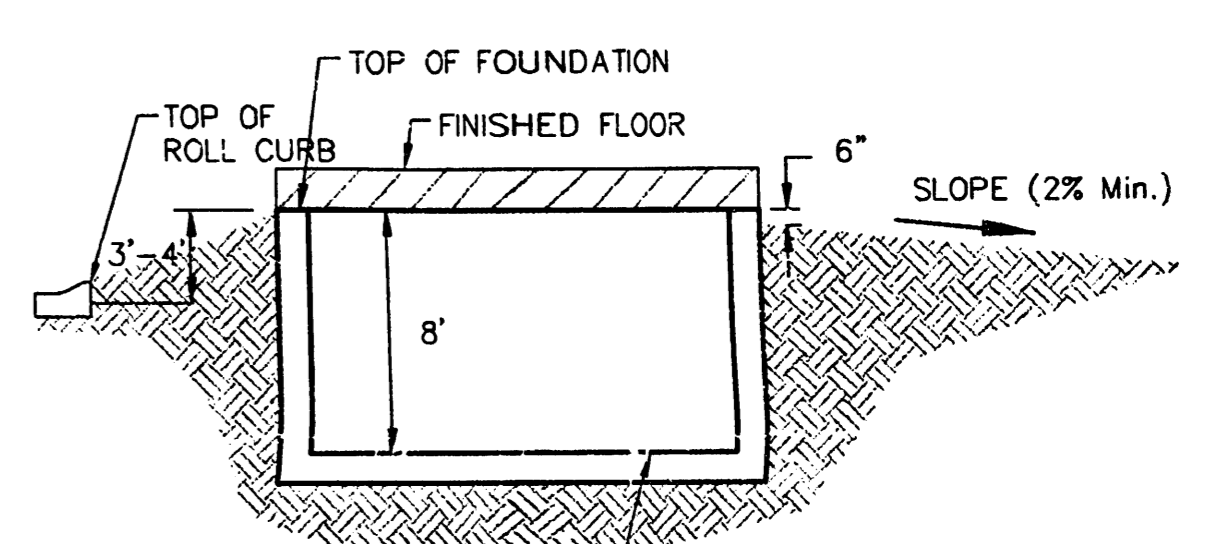

Notes:
 Proposed Top of Foundation Elevations Are Shown On Plans.
 Contractor to Set Finished Floor Elevations.
 All Street Elevations Shown on Plans Are for Top of Curb.
 This Grading Plan is Designed with View-Outs.
 Elevations Shown at Rear of House (XXX V.O.)
 Lot dimensions have been omitted on this plan, refer to the recorded plat for this information.
 * -- Extra Deep Foundation May Be Required

CRYSTAL CREEK ADDITION
MASTER GRADING PLAN
 CITY OF WICHITA, KANSAS


BAUGHMAN COMPANY P.A.
 ENGINEERING, SURVEYING, & PLANNING

316-262-7271 • 315 ELLIS • WICHITA, KANSAS 67211

PROJECT NUMBER _____ SHEET **1** OF **2**



DESIGN SCL	DRAWN SCL	APPROVED SCL	DATE 05/11/04	SCALE 1"=60'
---------------	--------------	-----------------	------------------	-----------------

GRADE 210

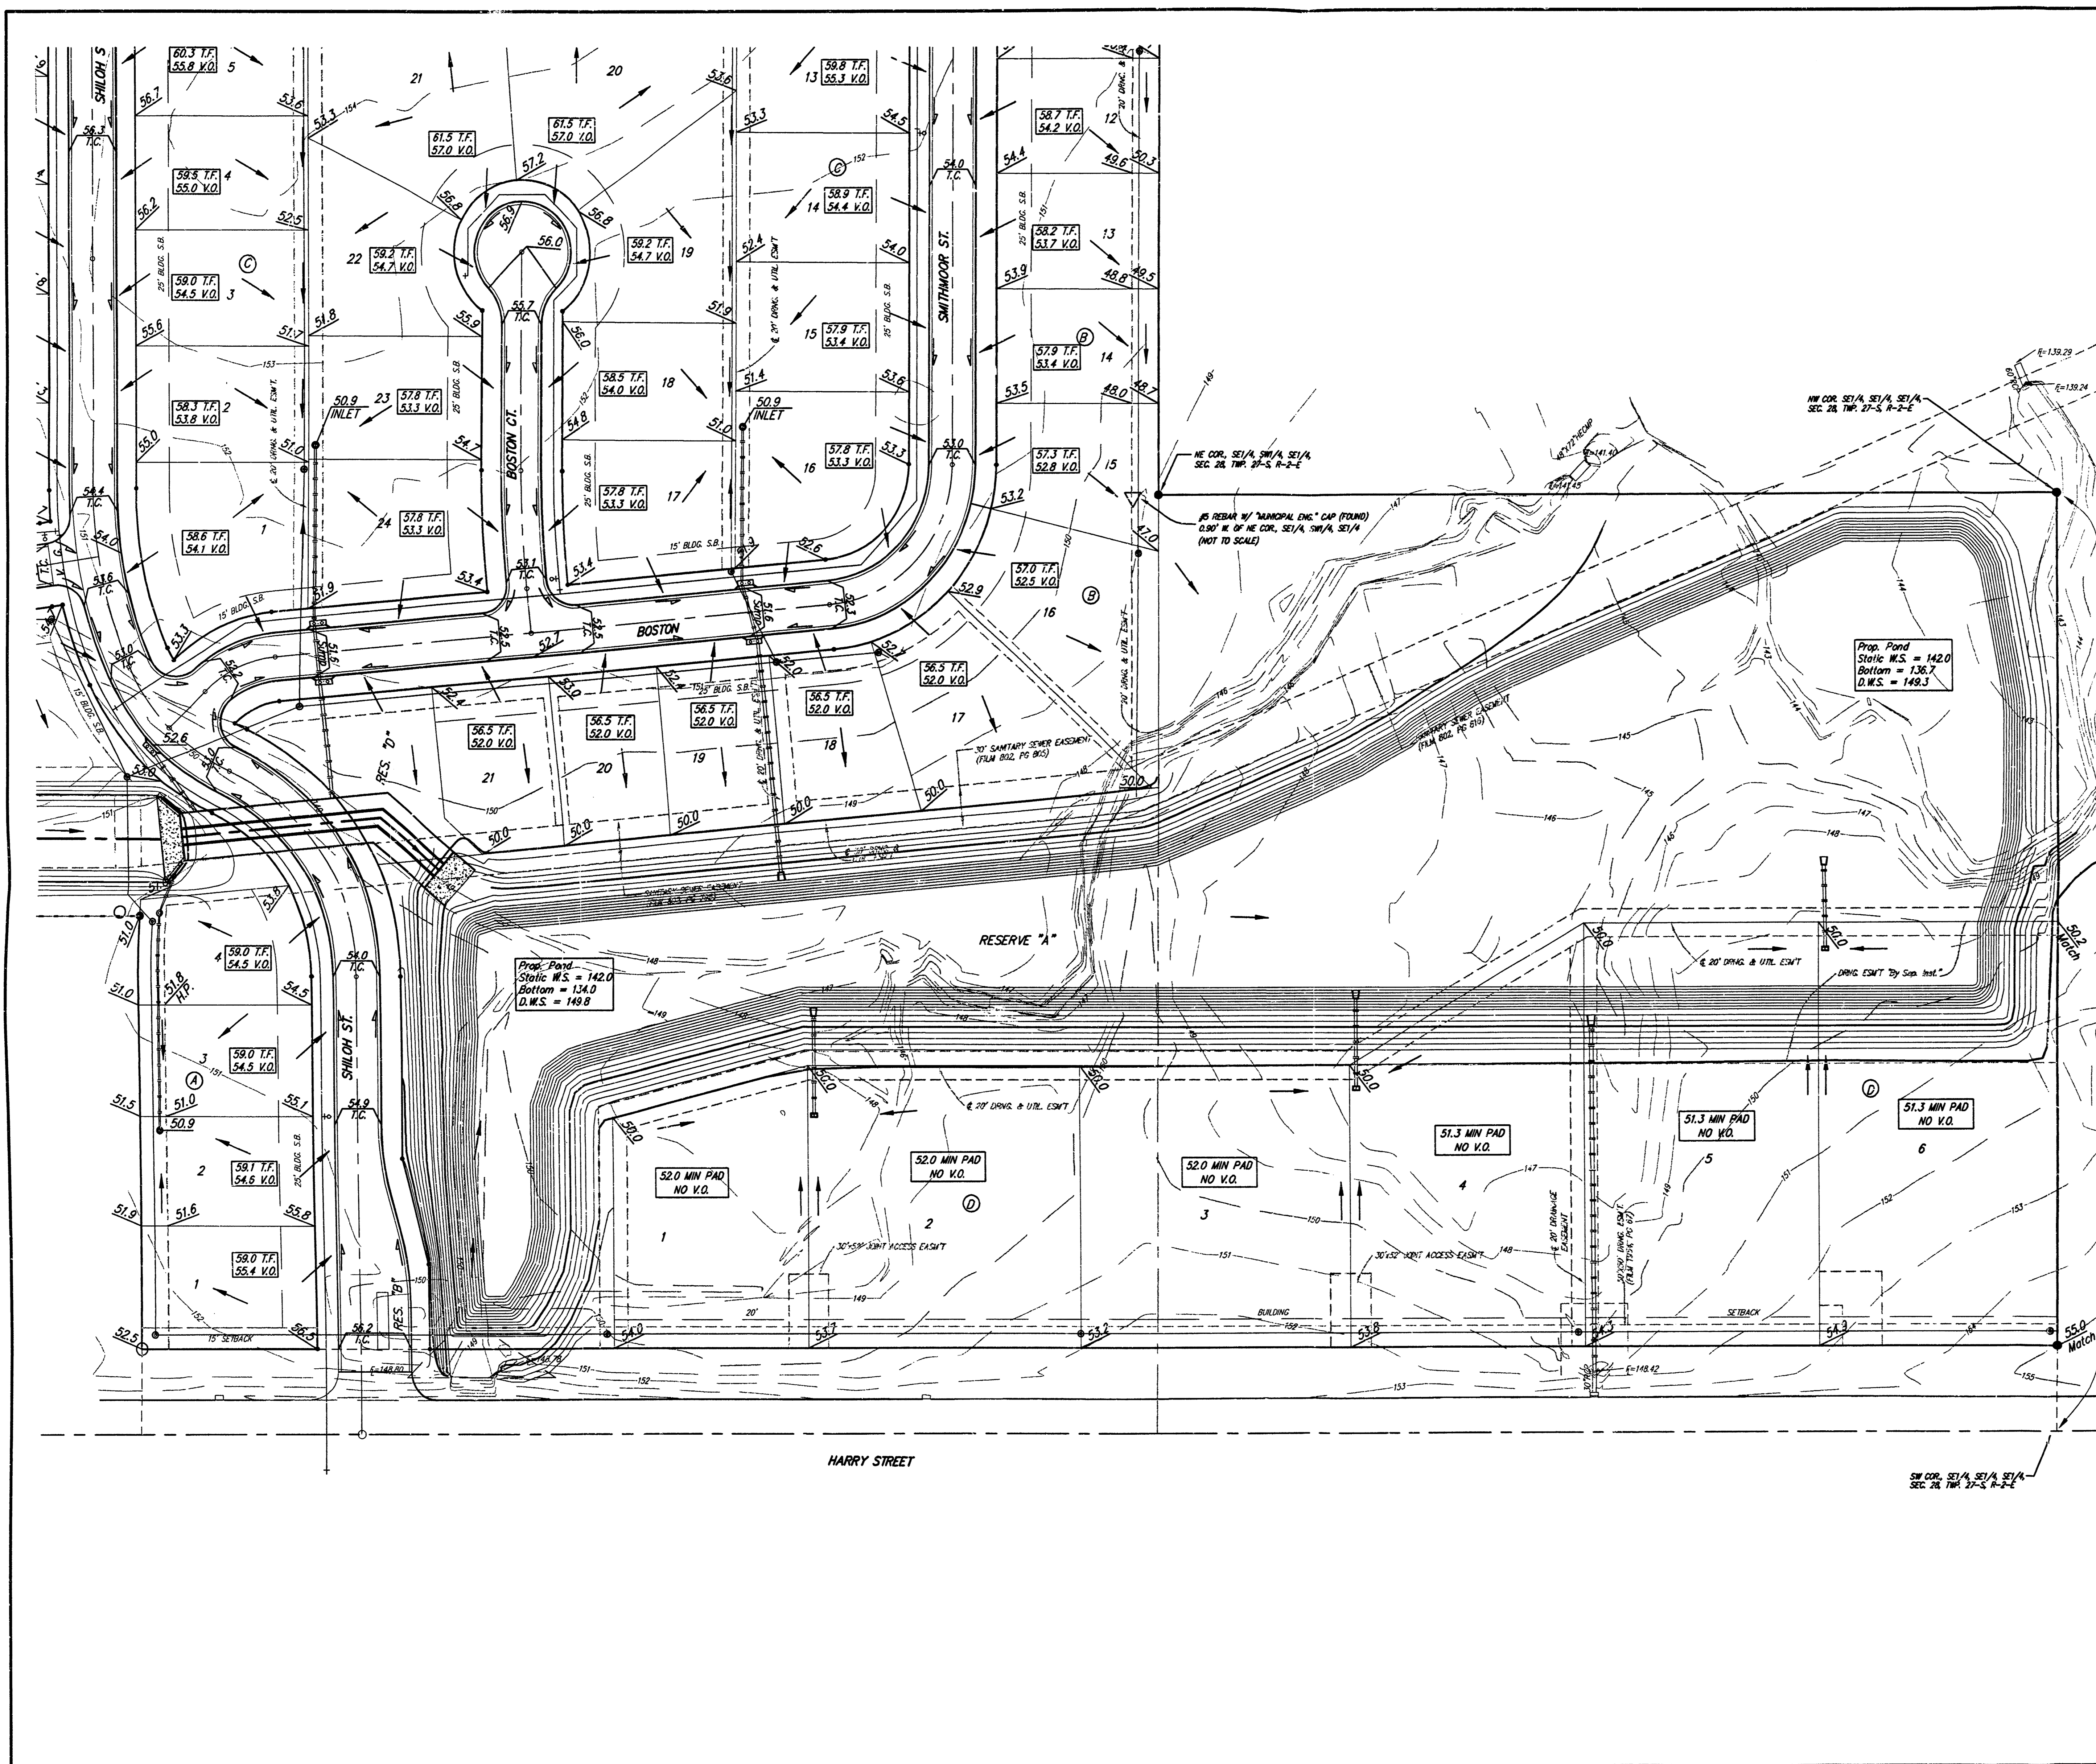

BENCHMARK:
 COW Benchmark 400± north of Harry on Todd Street, northeast corner of RCBC.
 Elevation = 157.34 City Datum (1344.64 NGVD29)

LOT	BLOCK	ELEVATION	
		CITY DATUM	FEET
4	A	154.5	
5	A	154.5	
6	A	154.5	
7	A	155.2	
8	A	155.8	
9	A	156.0	
10	A	157.5	
11	A	158.0	
12	A	158.2	
13	A	158.4	
14	A	158.8	
15	A	158.8	
16	A	159.0	
17, 18, 32	A	159.2	
15-21	B	152.0	
1-3	D	152.0	
4-6	D	151.3	

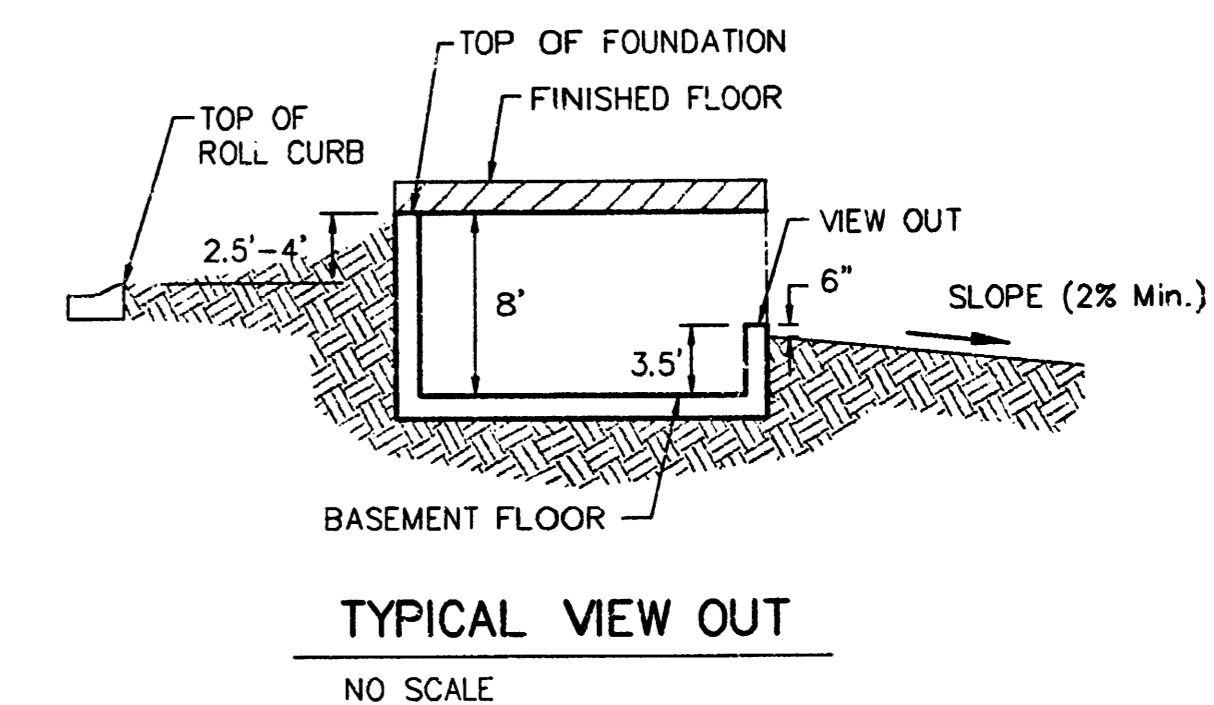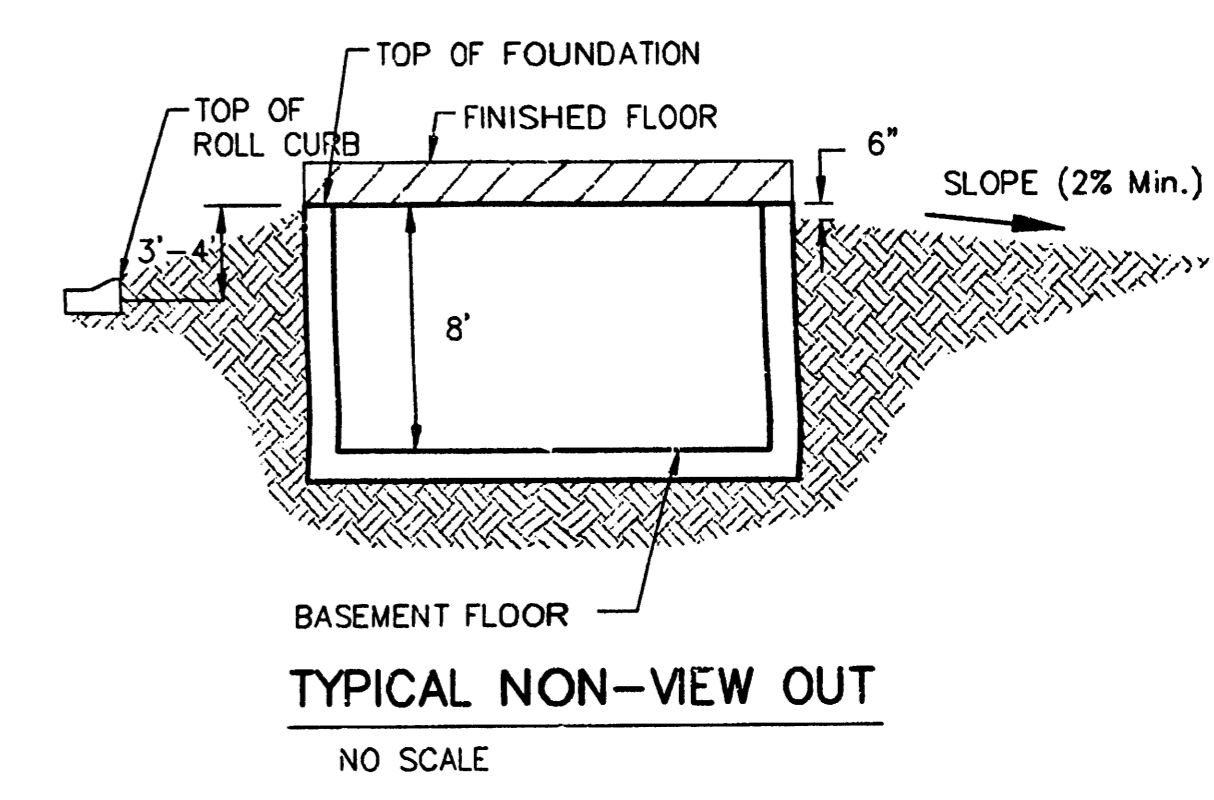

Notes:
 Proposed Top of Foundation Elevations Are Shown On Plans.
 Contractor to Set Finished Floor Elevations.
 All Street Elevations Shown on Plans Are for Top of Curb.
 This Grading Plan is Designed with View-Outs.
 Elevations Shown at Rear of House (X.L.X V.O.)
 Lot dimensions have been omitted on this plan, refer to the recorded plat for this information.
 * -- Extra Deep Foundation May Be Required

CRYSTAL CREEK ADDITION
MASTER GRADING PLAN
 CITY OF WICHITA, KANSAS

BAUGHMAN COMPANY P.A.
 ENGINEERING, SURVEYING, & PLANNING
 316-262-7277 • 315 ELLIS • WICHITA, KANSAS 67211

DESIGN		APPROVED		DATE		SCALE	
SCL	SCL	SCL	SCL	05/11/04	1"=60'		

PROJECT NUMBER: _____ SHEET **2** OF **2**