

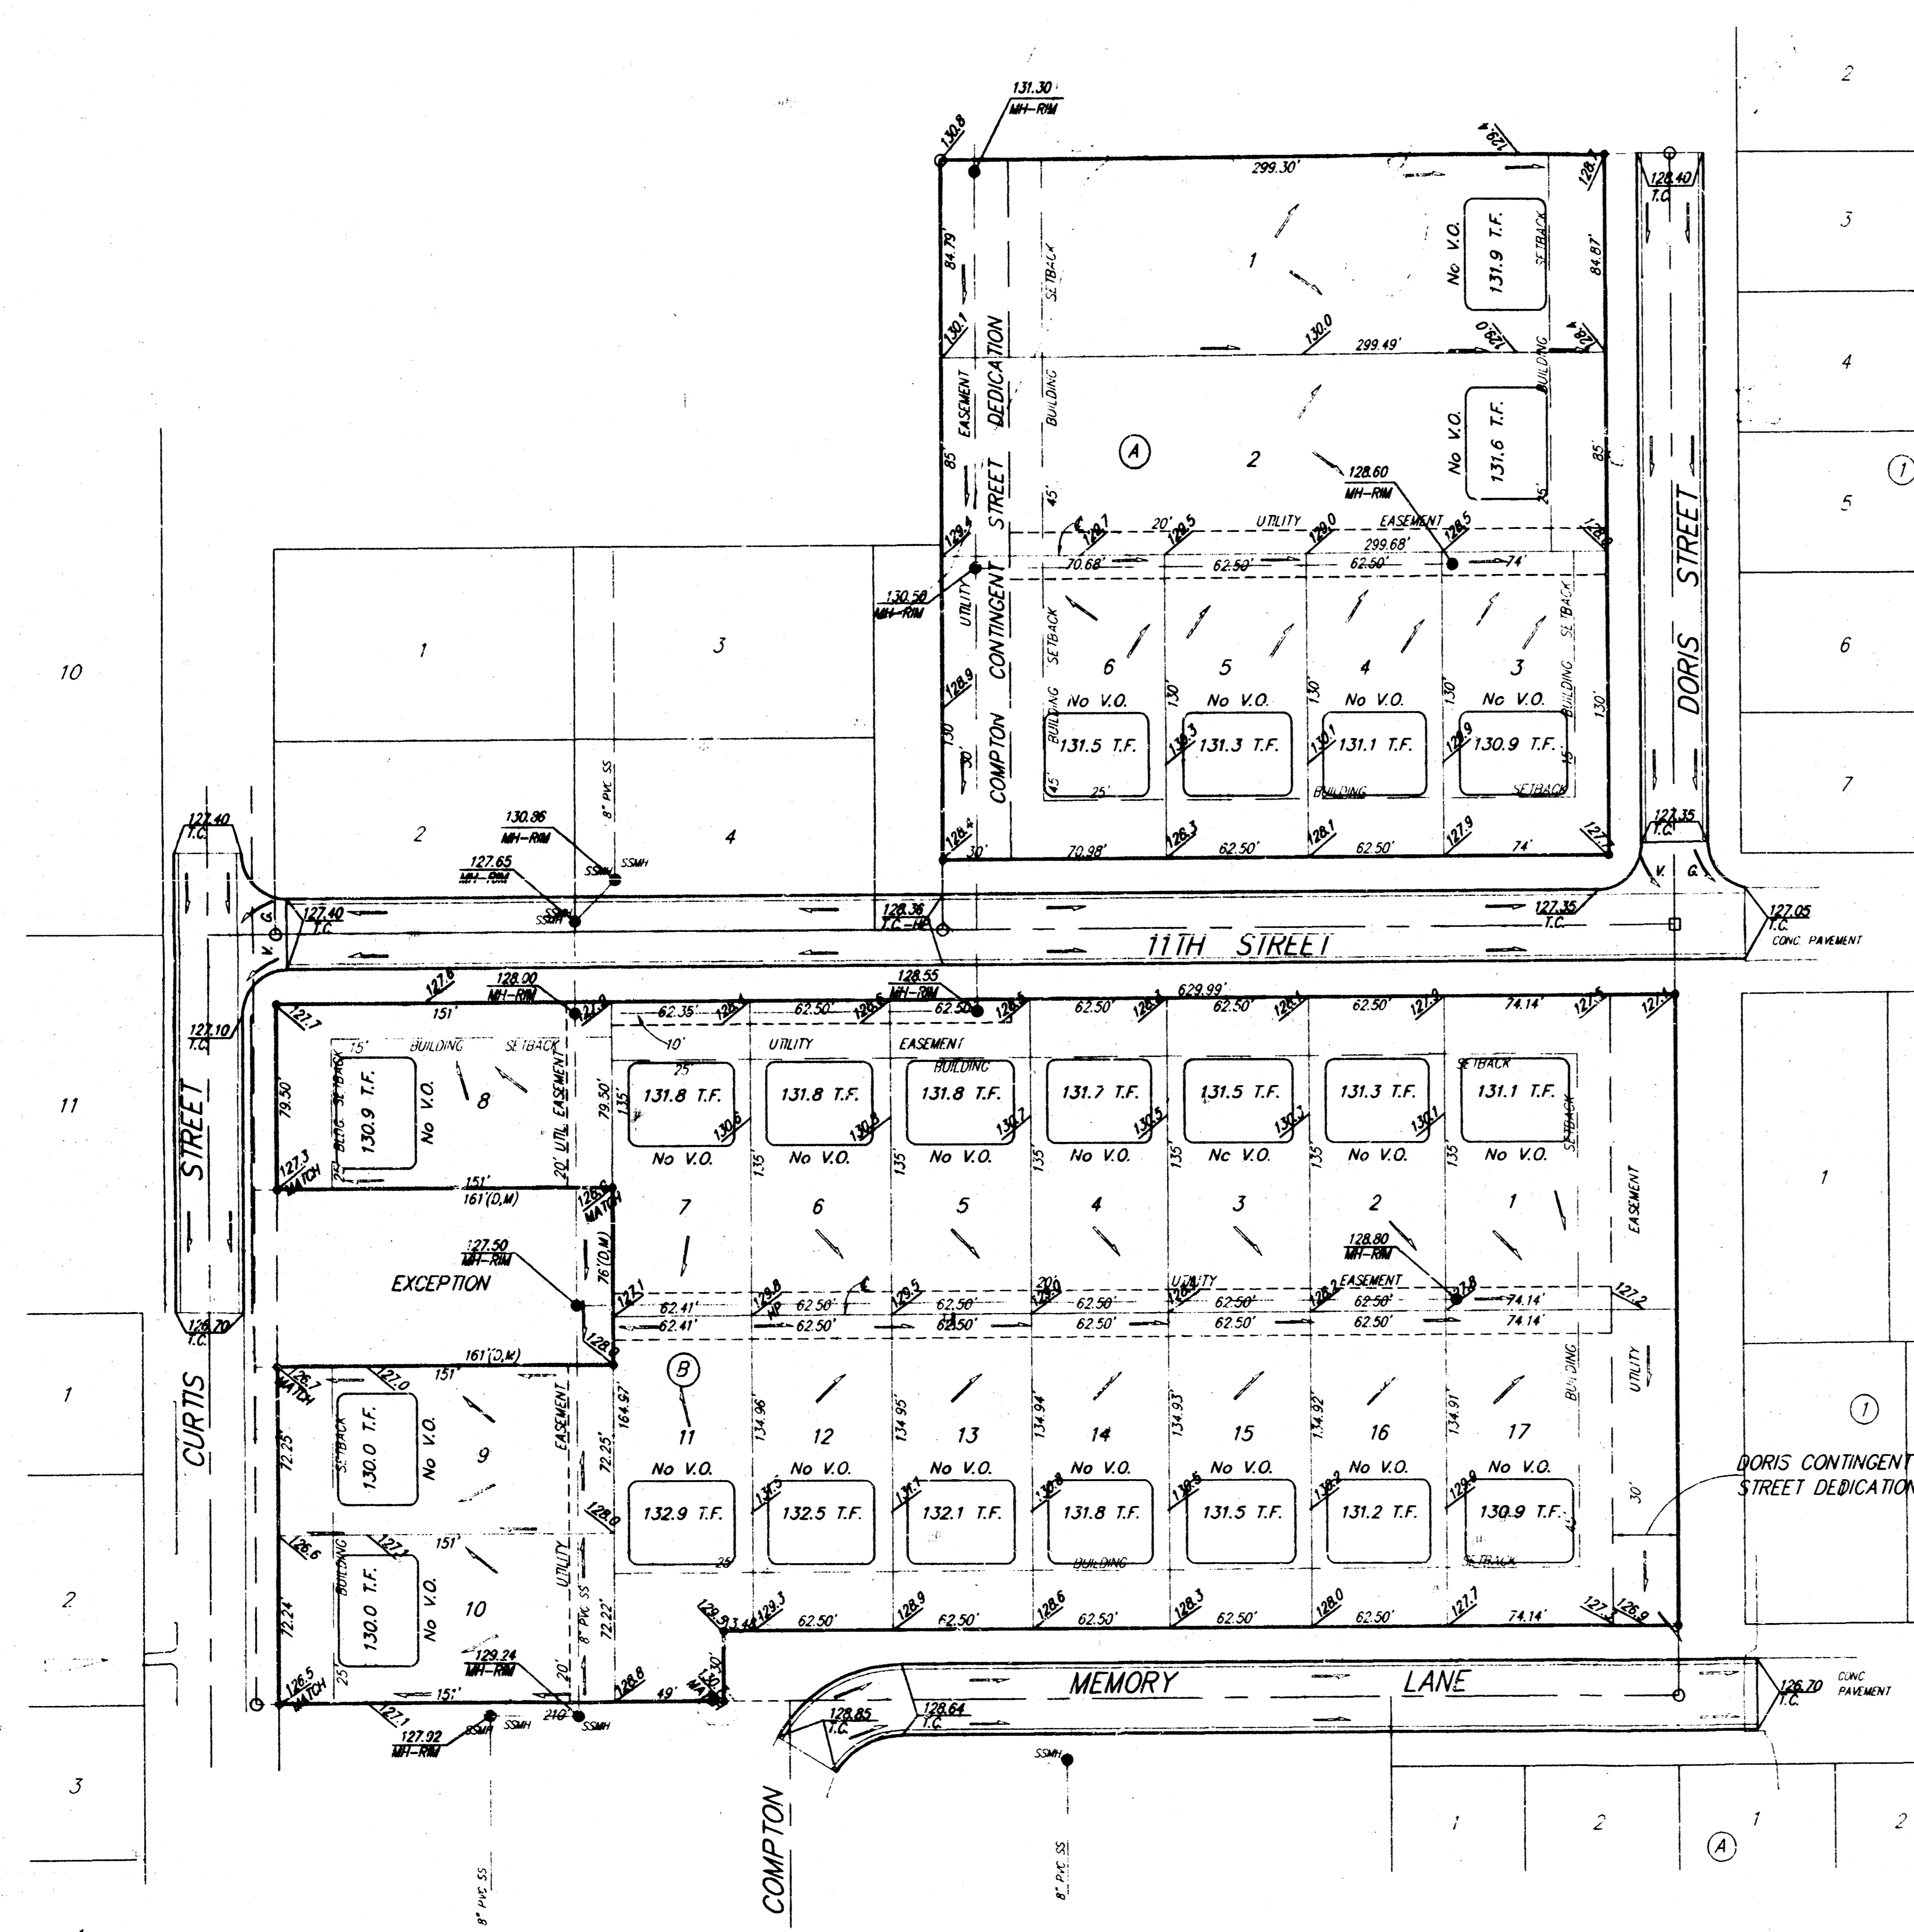


BENCHMARK:
 Curtis & 13th Street
 City of Wichita Benchmark Disk G of
 Curtis Extended, 2' South of South
 Property Line 1-235 R/W 21' West of
 Pole Line South Extended 74' North
 Northwest of Street Light Pole 68'
 West of Chainlink Fence Corner.
 Elev. = 129.15 (City Datum)

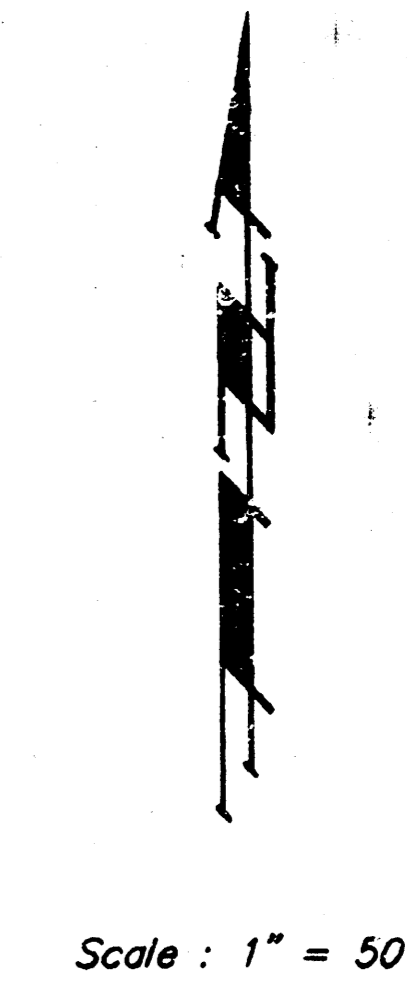

NOTE:
 Proposed top of foundation
 are shown on plans.
 All street elevations shown on plans
 are for top of curb (full height).
 No View-Outs or Walk-Outs May be
 Constructed With This Project.

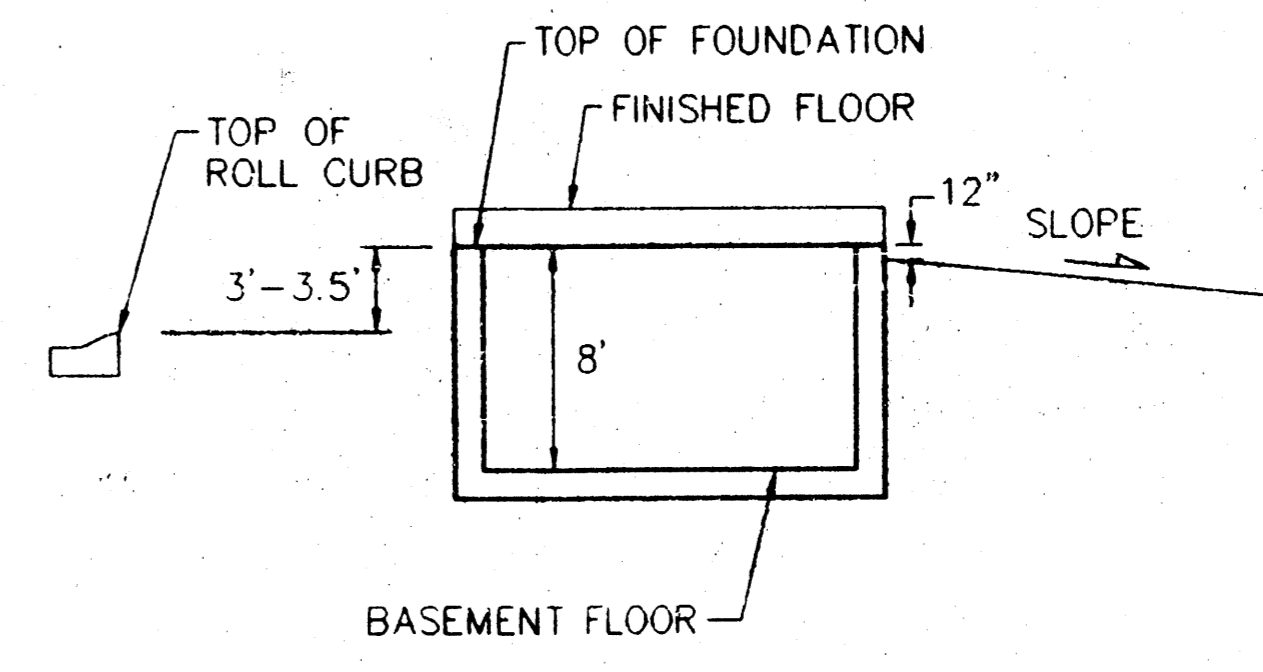

TYPICAL SECTION
 NO SCALE

REVISION RECORD				
NO.	DATE	DESCRIPTION	DR.	BY
1	11/4/98		TMG	NRW

**ECK 4TH ADDITION
 GRADING PLAN**

BAUGHMAN COMPANY P.A.
 ENGINEERING, SURVEYING, & PLANNING
 310-262-7271 • 315 ELLIS • WICHITA, KANSAS 67211

PROJECT NUMBER: _____

DESIGN: NRW DRAWN: TMG APPROVED: _____ DATE: 11-98 SCALE: NOTED

SHEET 1 OF 1

C:\URP\URP.DWG INQ NOV 04 15:25:36 1998