

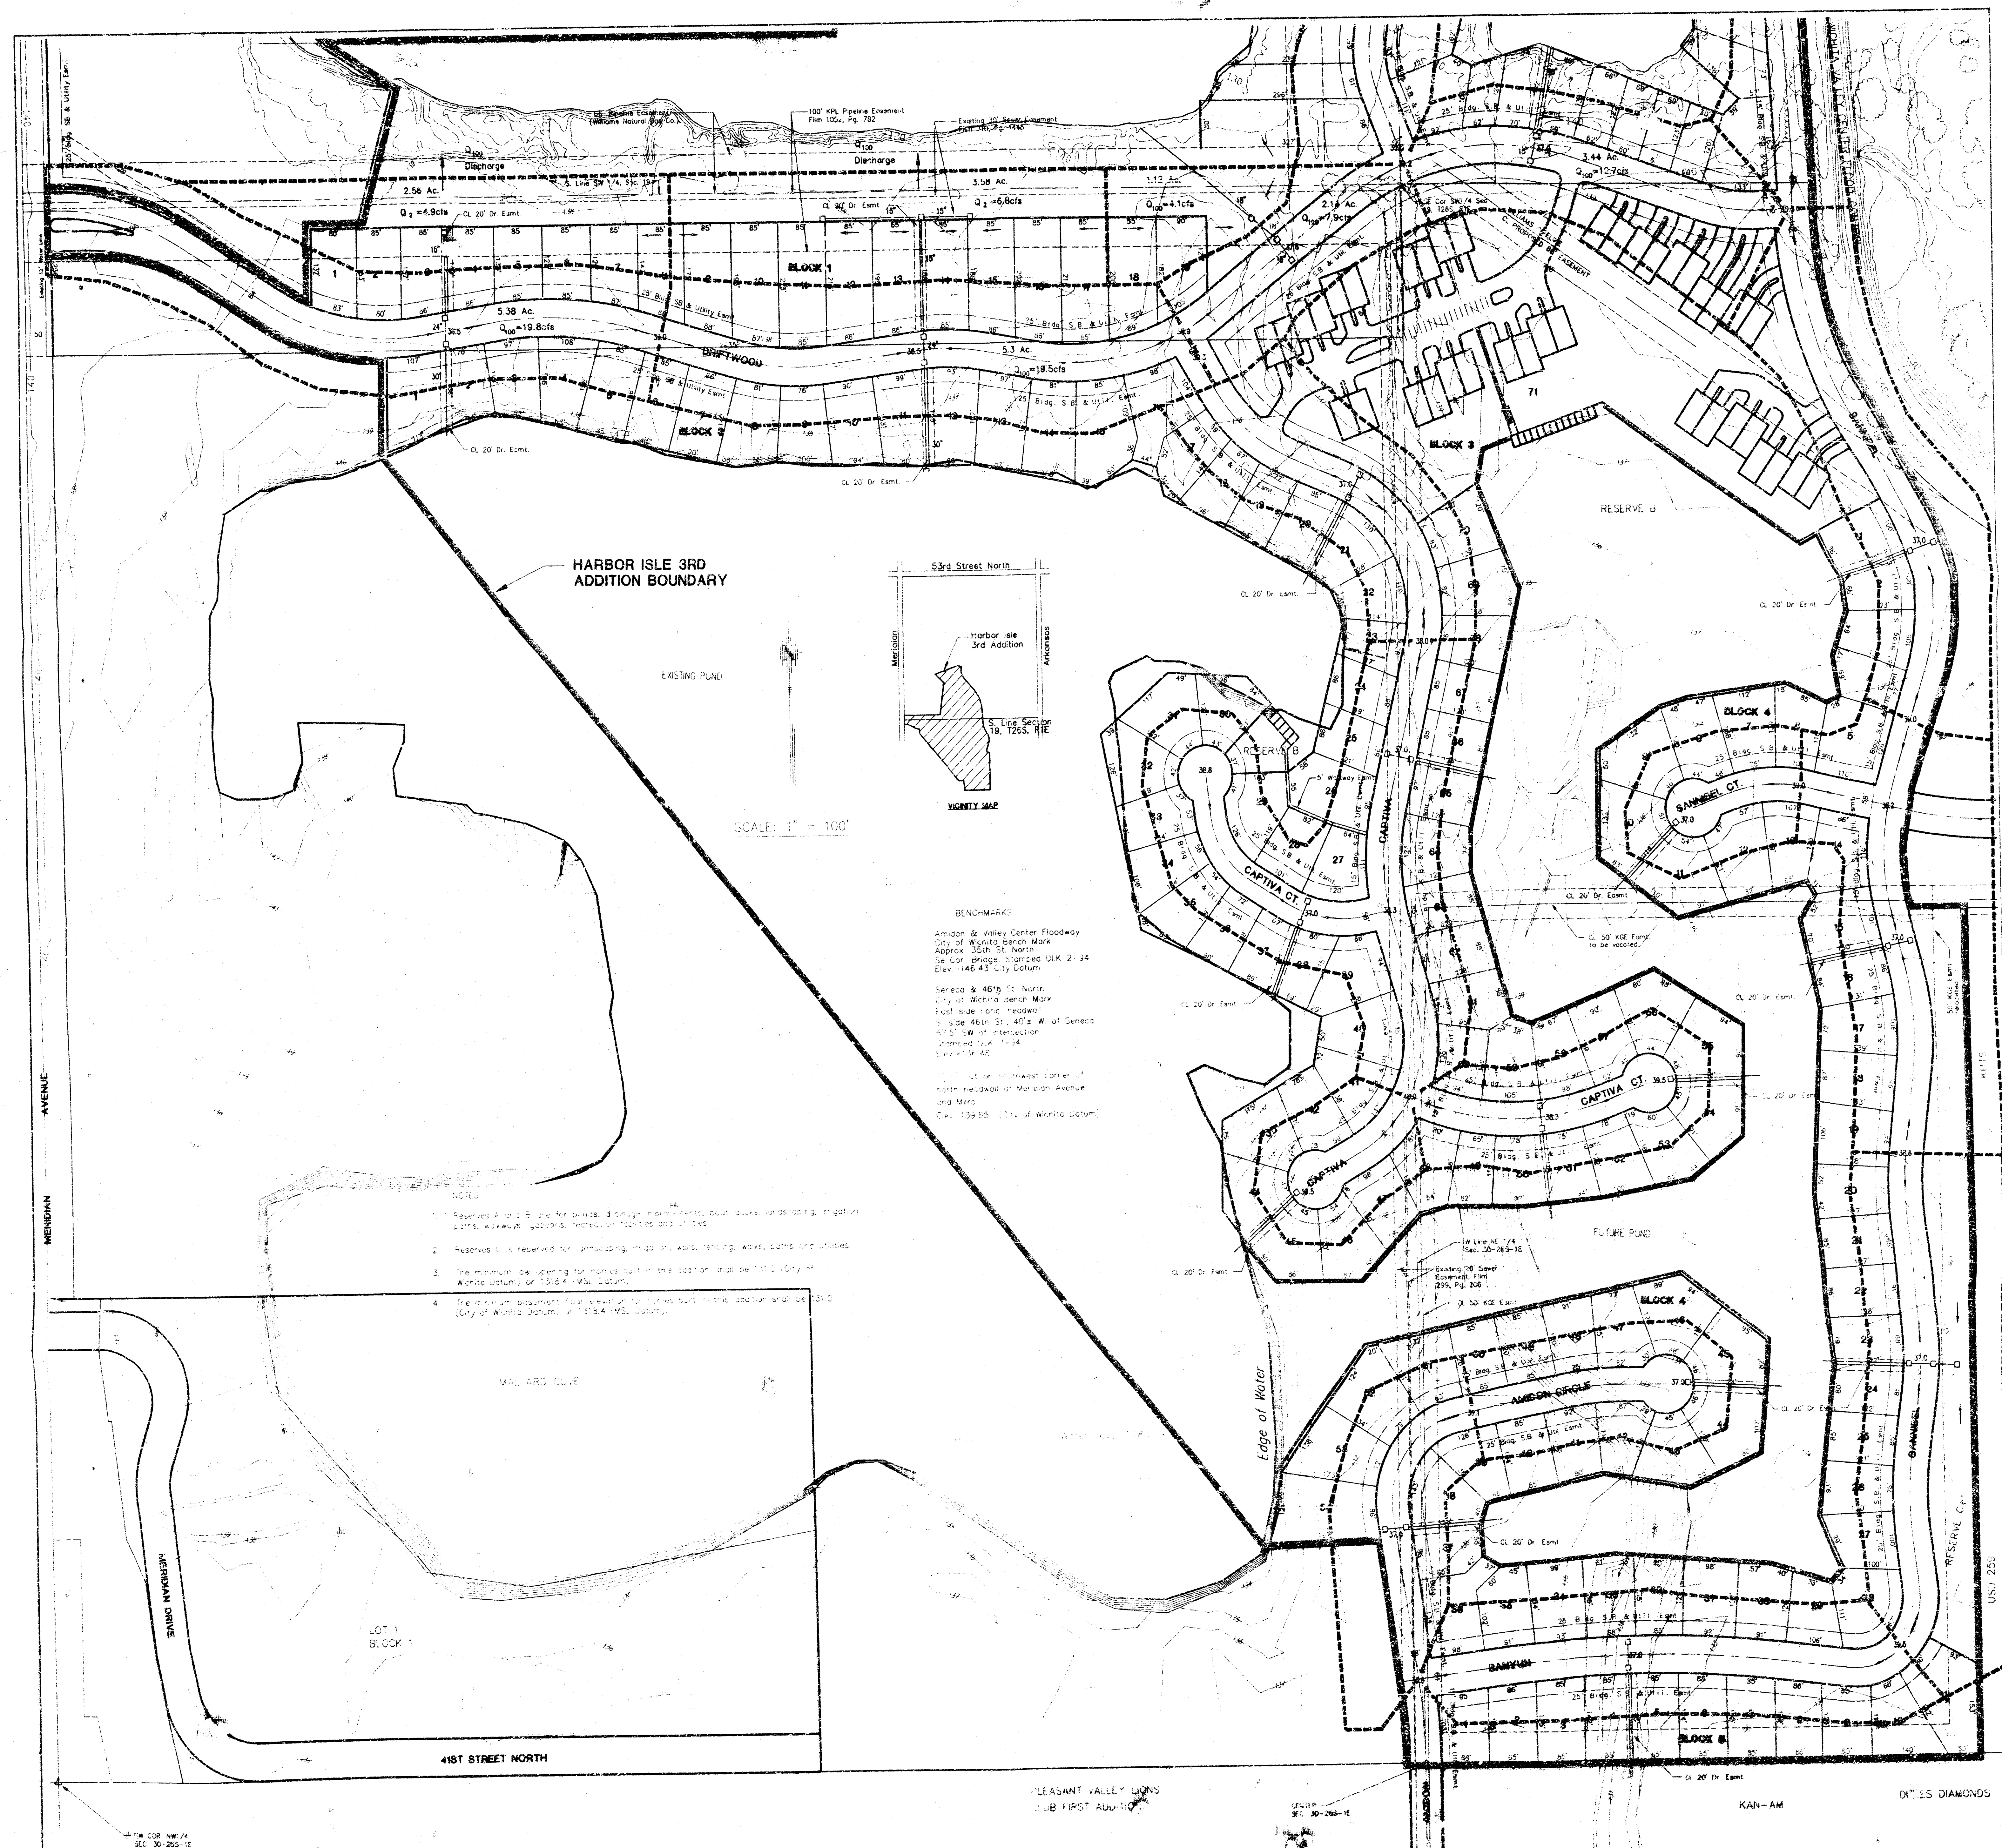


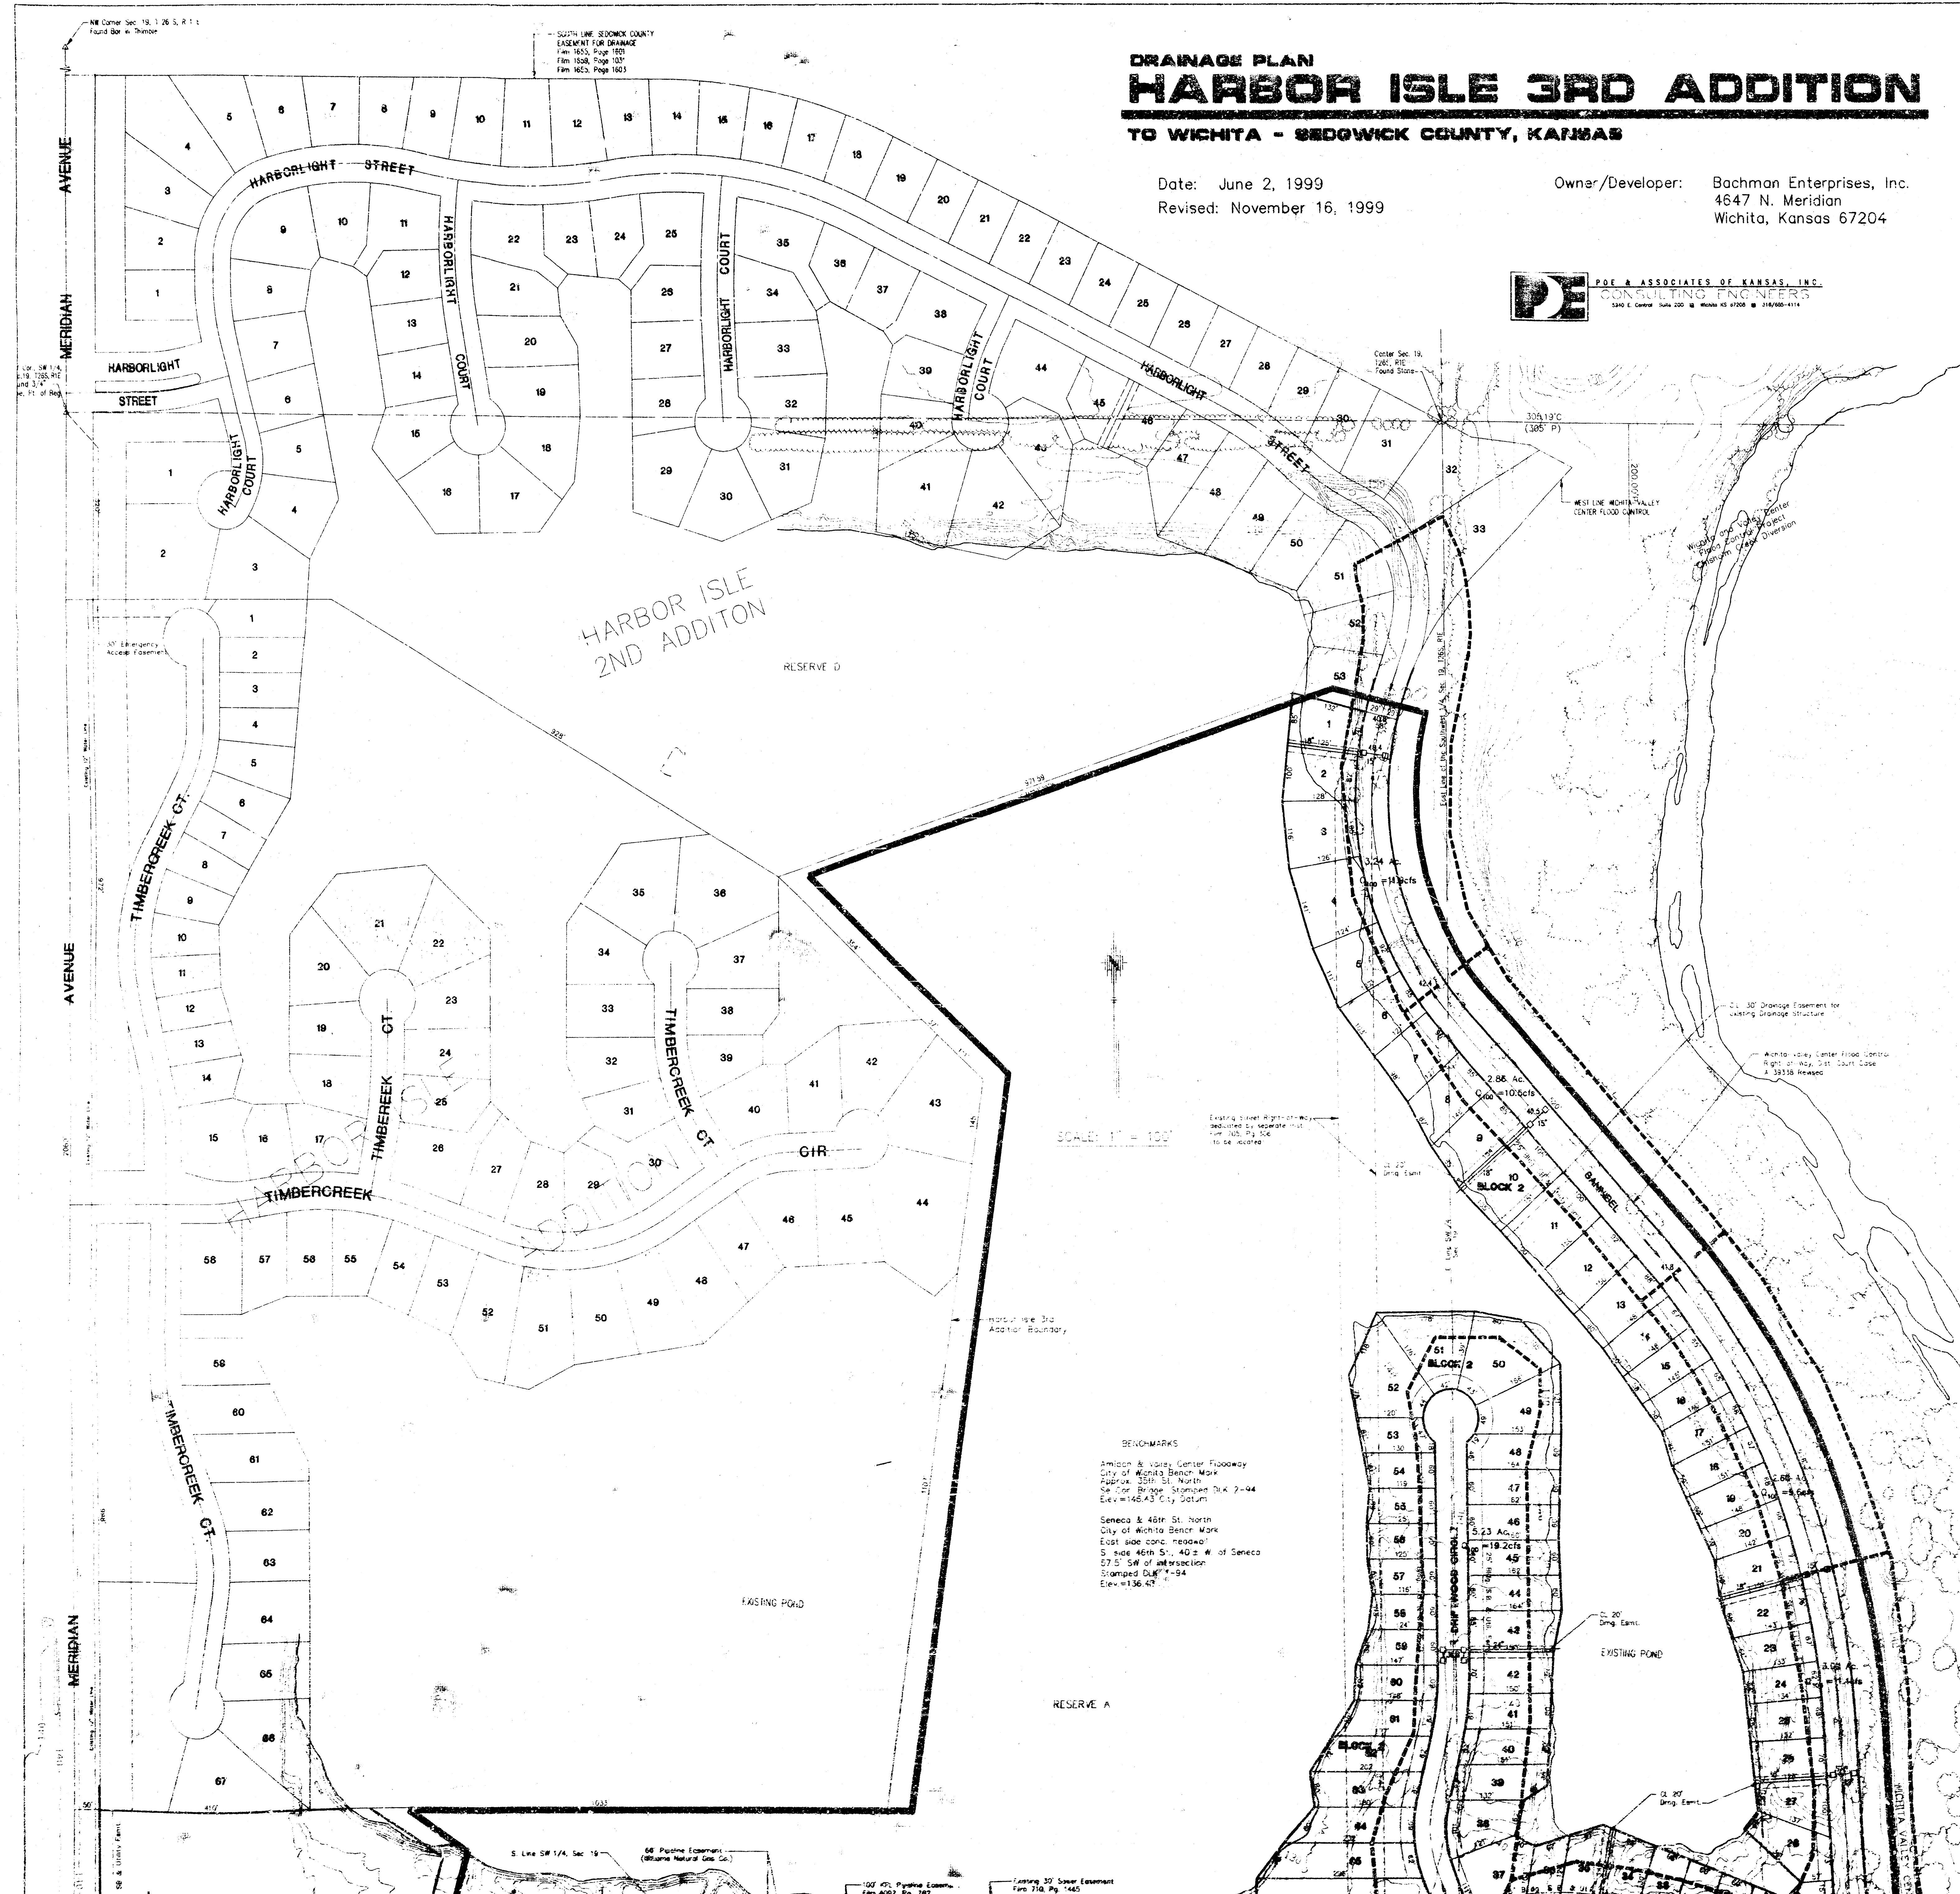

DRAINAGE PLAN **HARBOR ISLE 3RD ADDITION** **TO WICHITA - SEDGWICK COUNTY, KANSAS**

Date: June 2, 1999
 Revised: November 16, 1999

Owner/Developer: Bachman Enterprises, Inc.
 4647 N. Meridian
 Wichita, Kansas 67204

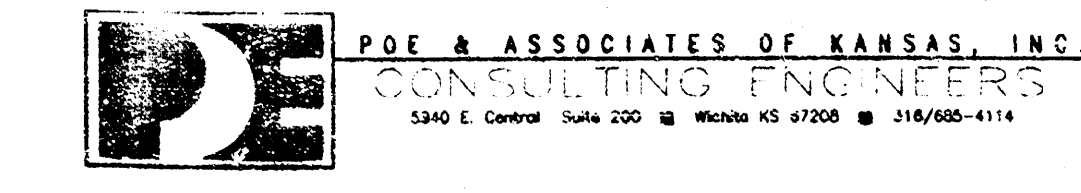

SCALE: 1" = 100'

BENCHMARKS
 Amick & Vasey Center Floodway
 City of Wichita Bench Mark
 Station 230+00 St. North
 Se for Bridge Stationed 2+44
 Elev=162.43 City Datum
 Seneca & 46th St. North
 City of Wichita Bench Mark
 East side conc. roadway
 S side 46th St., 40' ± W of Seneca
 57.5' SW of intersection
 Stationed 2+44
 Elev=136.47

EXISTING POND

This plan is a part of a set of plans for the Harbor Isle 3rd Addition, and is not to be used in isolation. It is to be used in conjunction with the other plans in the set.