


SCALE: 1" = 50'
● = IRON

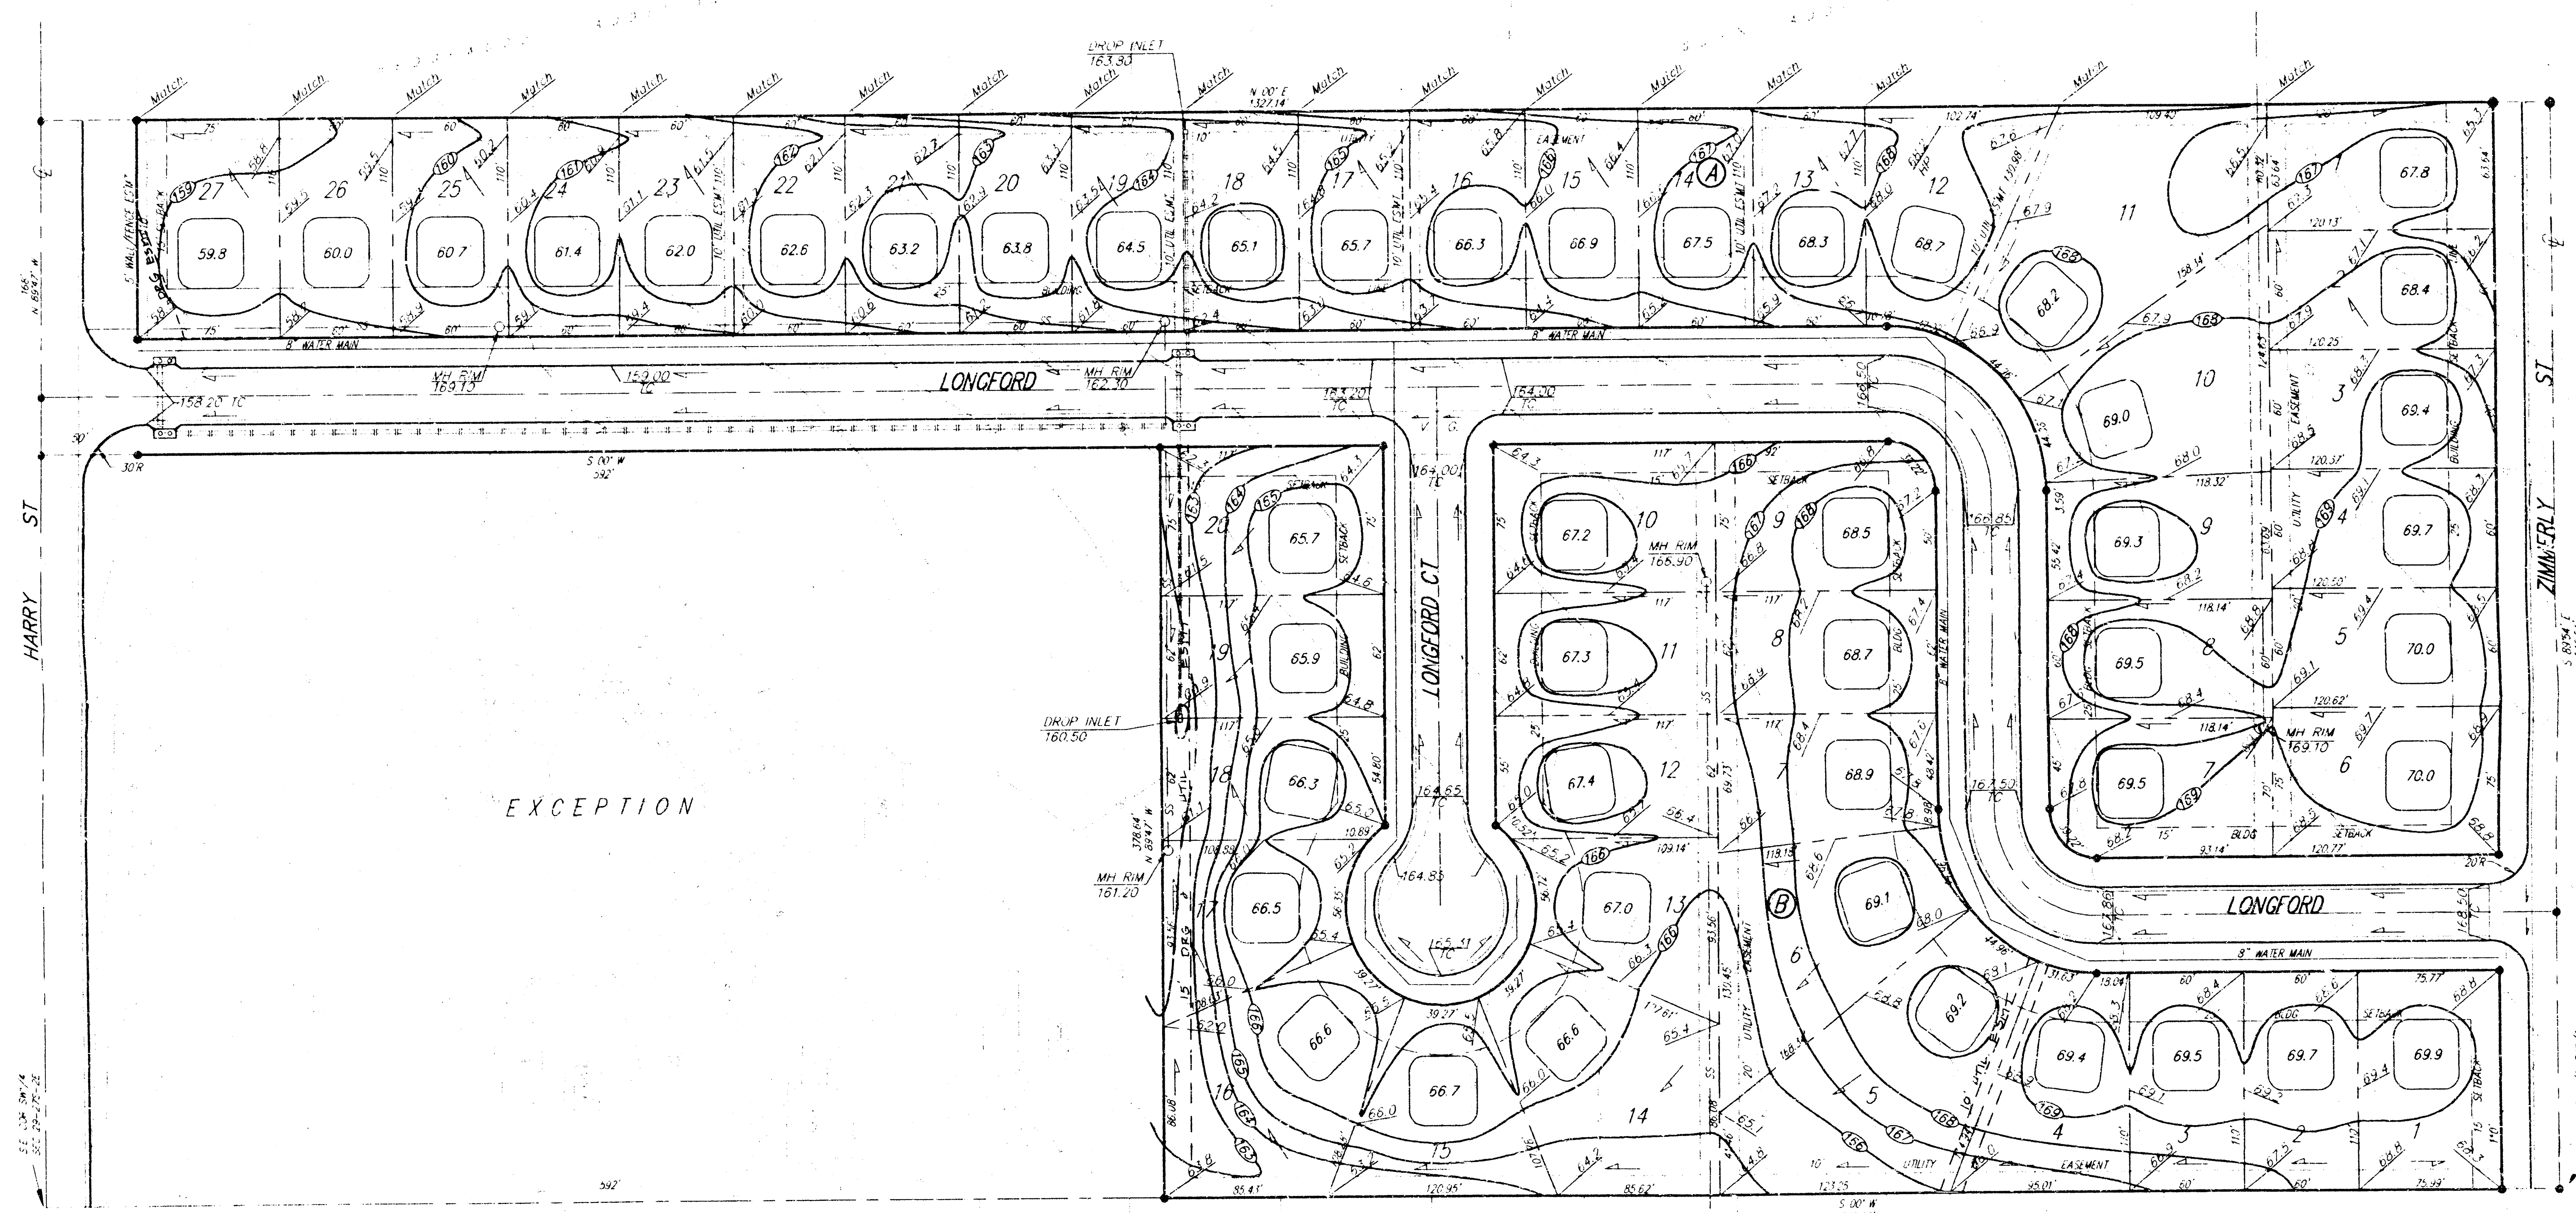

HEDGEWOOD 2ND ADDITION

HEDGEWOOD 2ND ADDITION

APPROVED
DRAINAGE PLAN

NOTE:
Proposed minimum garage floor elevations are shown on plans.
Contractor to set finish floor elevation.
All street elevations shown on plans are for top of curb (full height).
Contour elevations shown are for graphic representation of drainage concept. Spot elevations shall take precedence over contour lines.

SUBDIVISION GRADING PLAN HEDGEWOOD 2ND ADDITION					
 BAUGHMAN COMPANY P. A. ENGINEERING & SURVEYING 316/262-7271 • 315 ELLIS • WICHITA, KANSAS 67211					
PROJECT NUMBER					SHEET
DESIGN	DRAWN	APPROVED	DATE	SCALE	1
P.J.M.	C.D.		NOV 23, 92	1" = 50'	1

WILLIAM A. SEDGWICK COUNTY, KANSAS

THE WATSON

CASADO-MCKAY

MS.A.9.2 v.6 p.20v

REEDMAN COMPANY, P. A.
Sole Importers & Distributors
1000 West 10th Street • Tulsa, Oklahoma 74103
Tel. 336-1777

