



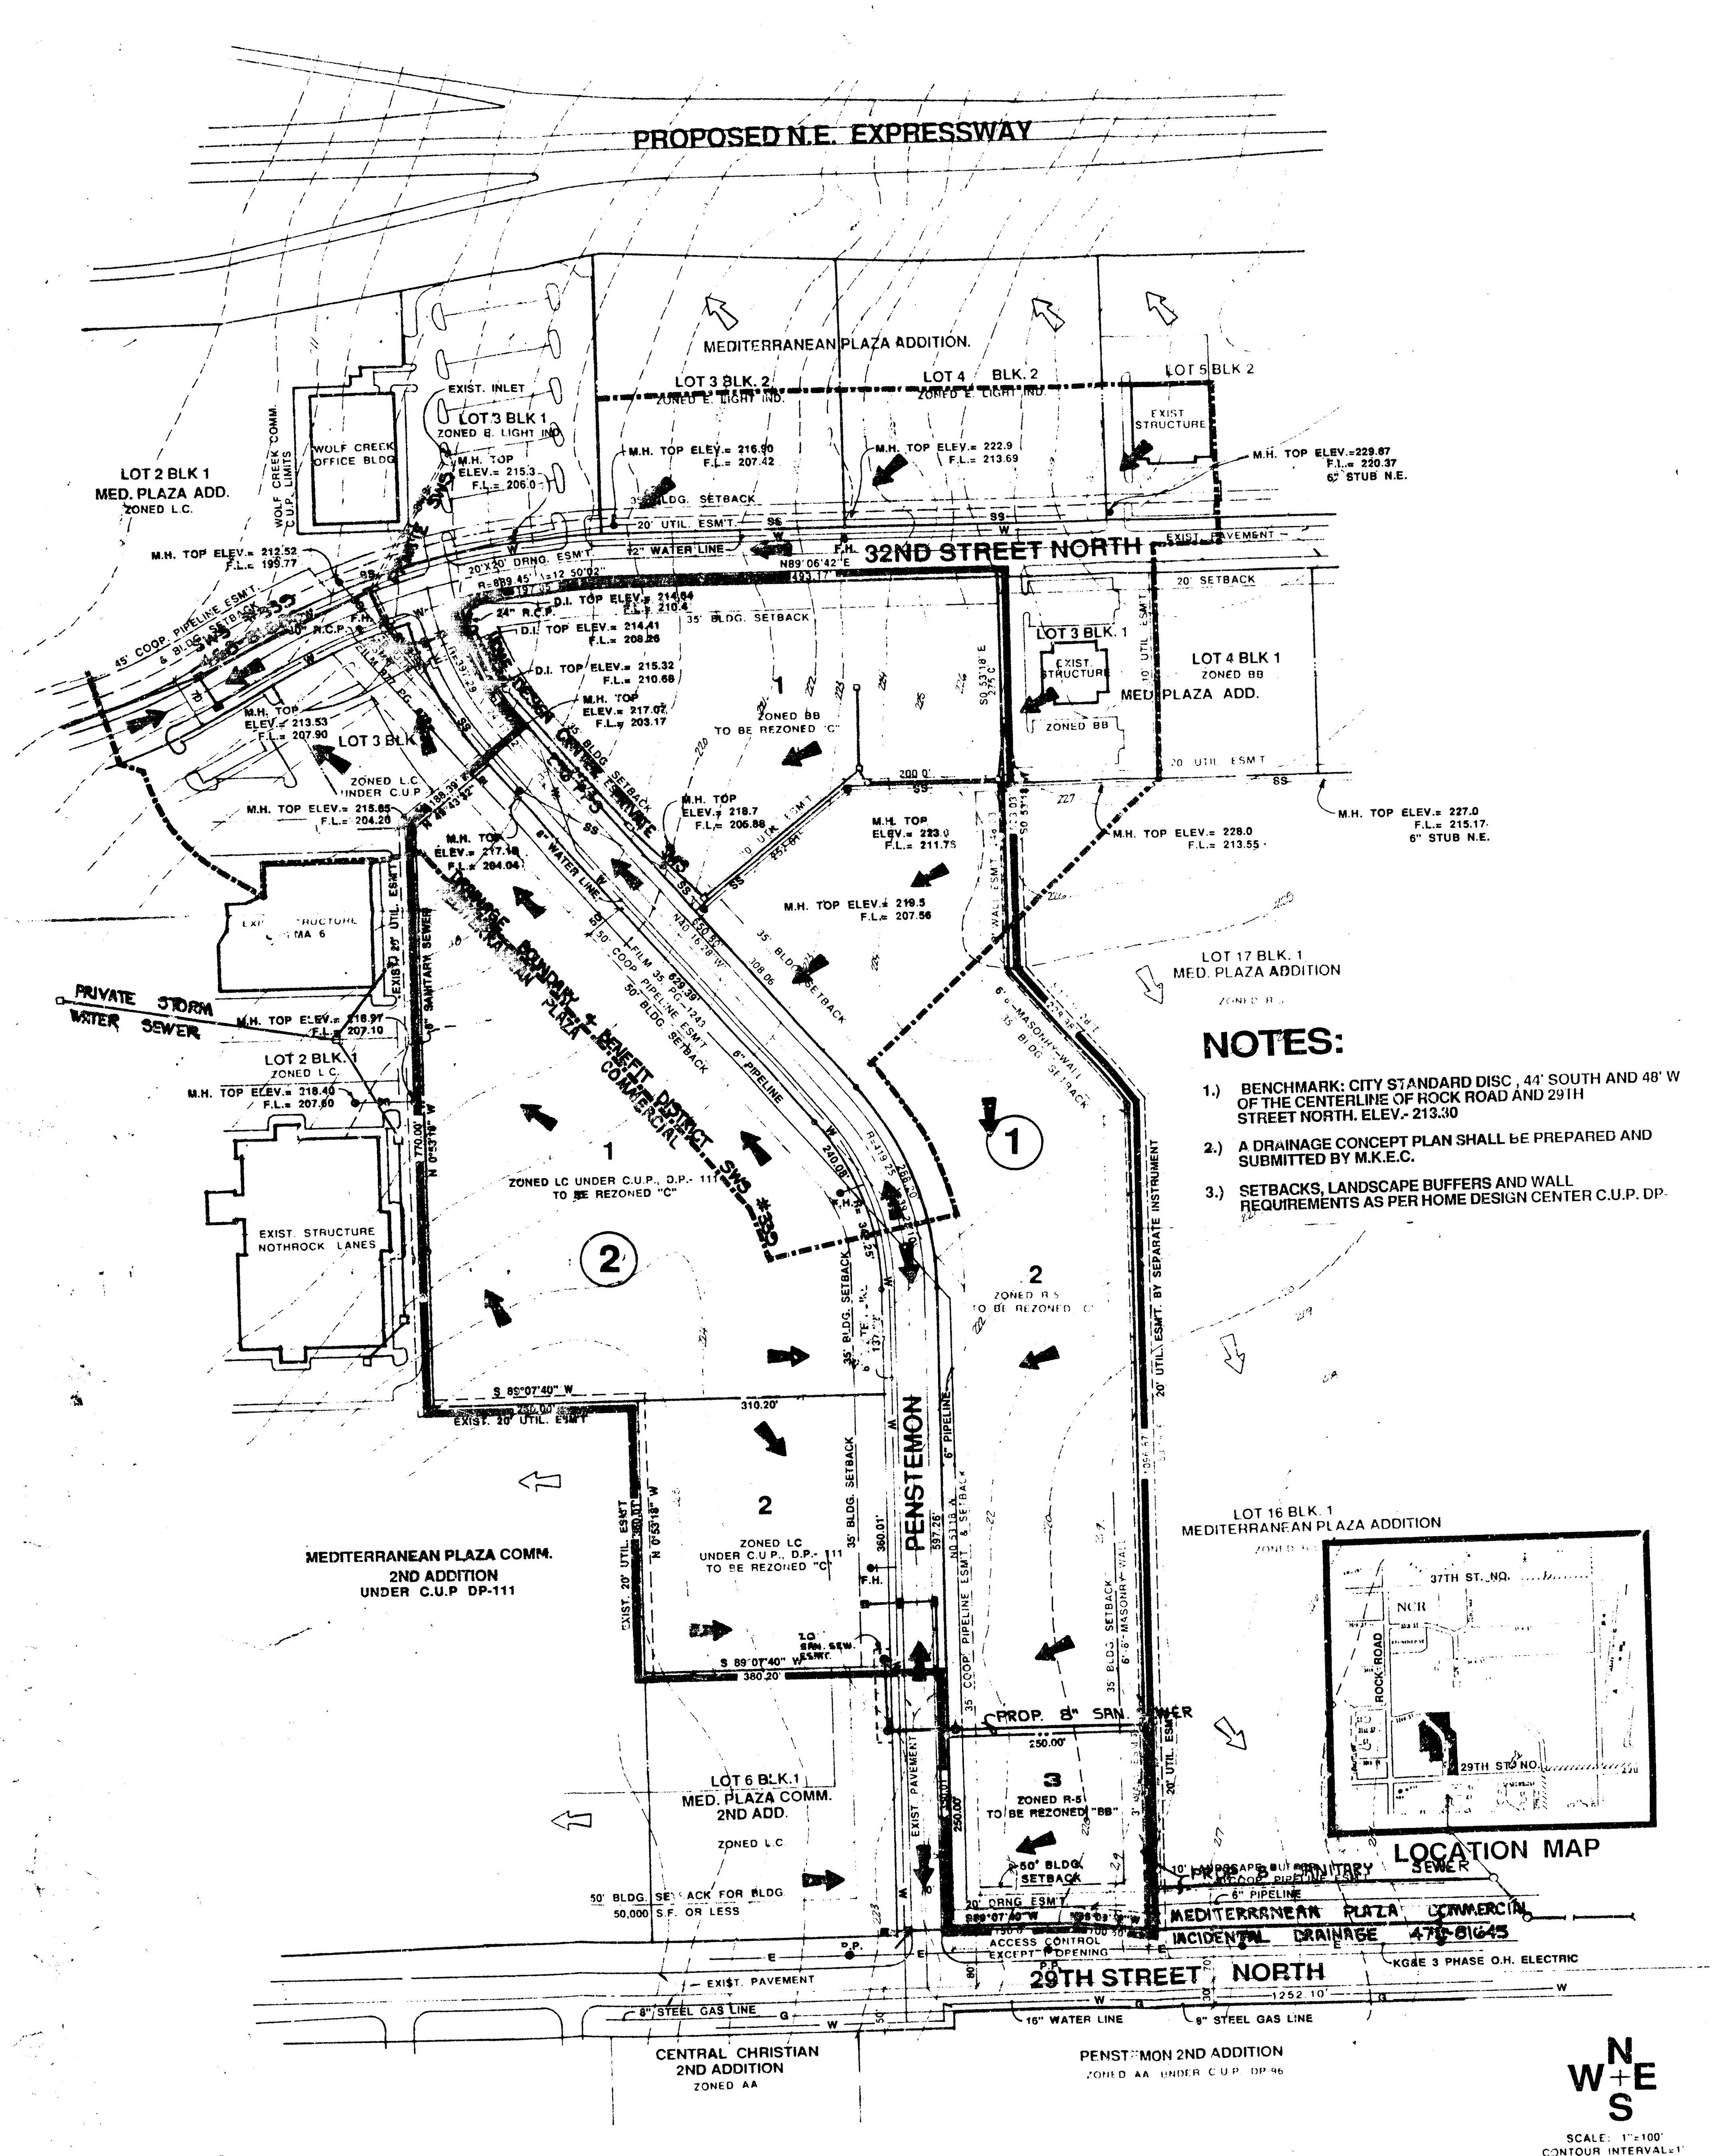

- NOTES:**
- 1) BENCHMARK: CITY STANDARD DISC, 41' SOUTH AND 48' W OF THE CENTERLINE OF ROCK ROAD AND 29TH STREET NORTH, ELEV. 213.30
 - 2) A DRAINAGE CONCEPT PLAN SHALL BE PREPARED AND SUBMITTED BY M.K.E.C.
 - 3) SETBACKS, LANDSCAPE BUFFERS AND WALL REQUIREMENTS AS PER HOME DESIGN CENTER C.U.P. DP.

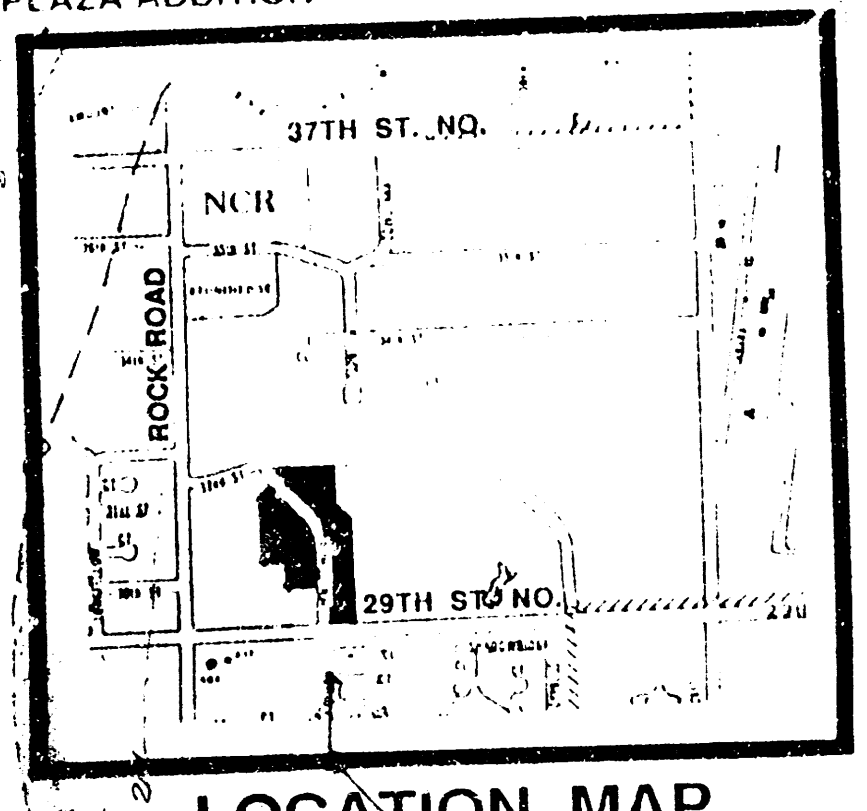

**N
W
E
S**

SCALE: 1"=100'
CONTOUR INTERVAL: 1'

TOTAL ACRES 26.61

UNDER PROPOSED HOME DESIGN CENTER C.U.P.

	HOMES DESIGN CENTER DRAINAGE & UTILITY PLAN	Date: _____ Drawn by: _____ Checked by: _____ Title: _____
	MID-KANSAS ENGINEERING CONSULTANTS PA 636-5566 WICHITA, KANSAS 67206	Sheet: 1 of: 1