


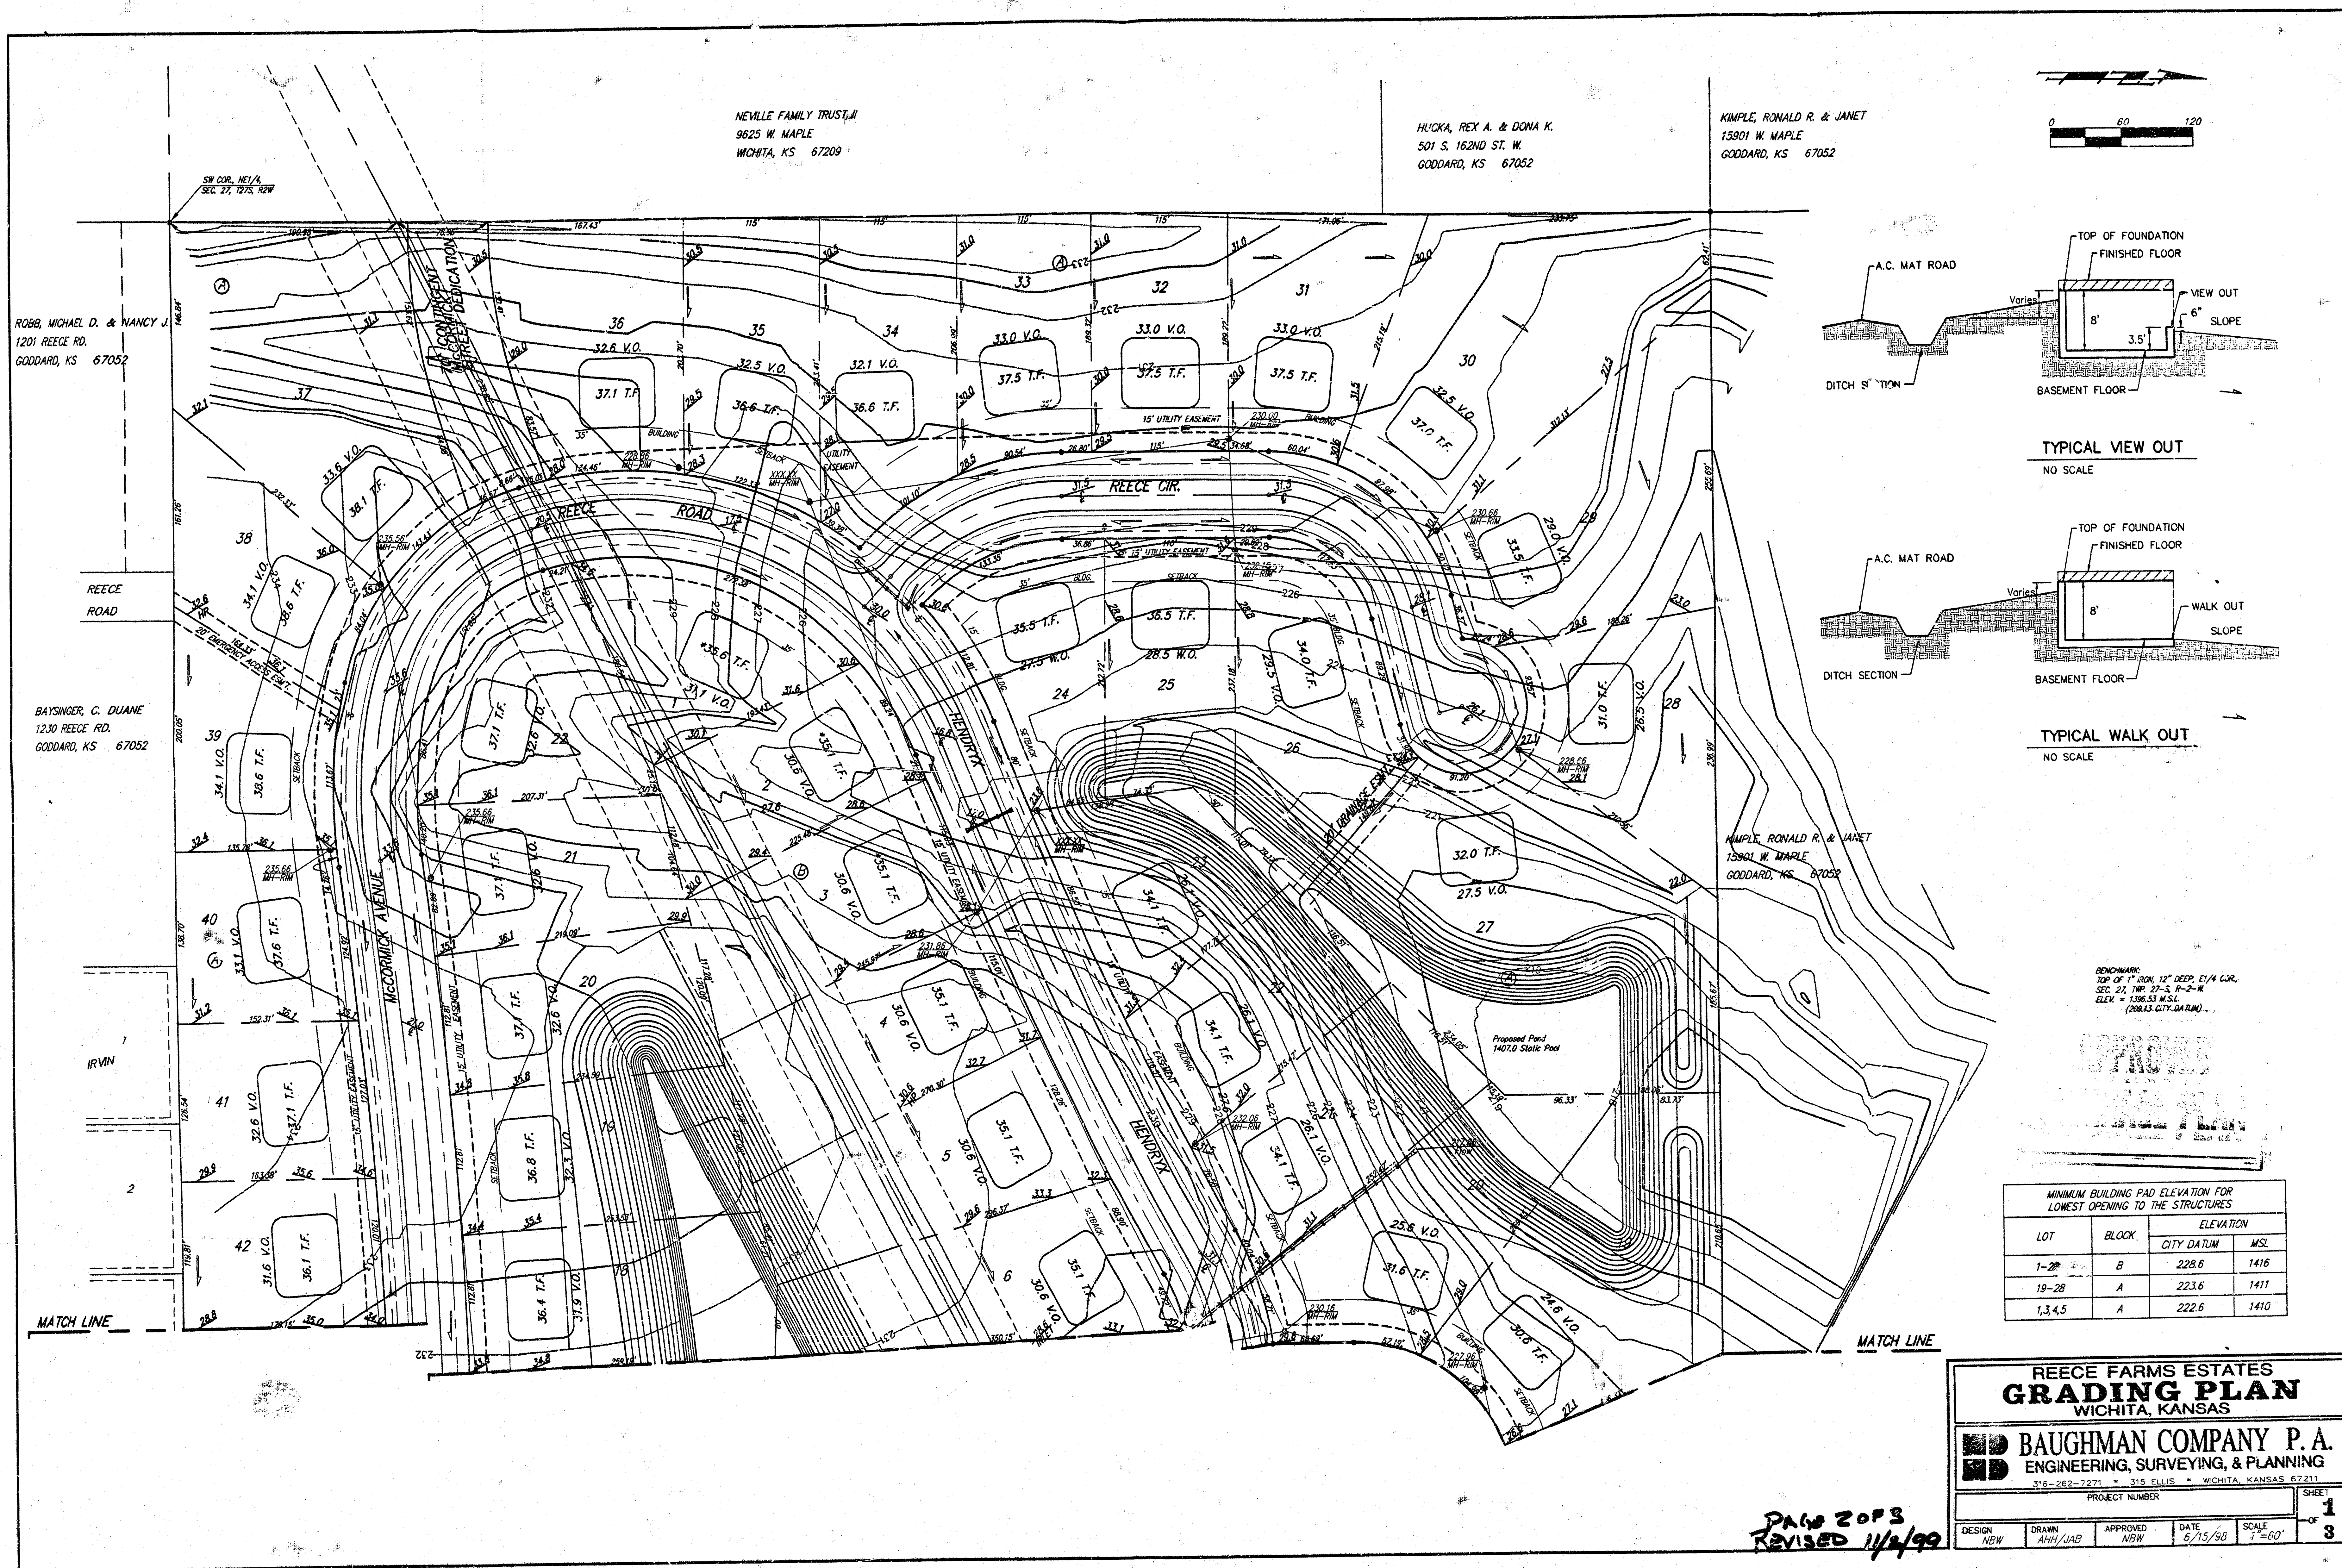

MINIMUM BUILDING PAD ELEVATION FOR LOWEST OPENING TO THE STRUCTURES

LOT	BLOCK	ELEVATION	
		CITY DATUM	MSL
1-28	B	228.6	1416
19-28	A	223.6	1411
1,3,4,5	A	222.6	1410

**REECE FARMS ESTATES
GRADING PLAN
WICHITA, KANSAS**




**BAUGHMAN COMPANY P. A.
ENGINEERING, SURVEYING, & PLANNING**
315 E. 11th St. • WICHITA, KANSAS 67211

PROJECT NUMBER: 116-252-1271


DESIGN: NEW
DRAWN: AHH/JAB
APPROVED: NEW
DATE: 6/15/90
SCALE: 1"=60'

SHEET: 1 OF 3

PAGE 2 OF 3
REVISED 11/2/99

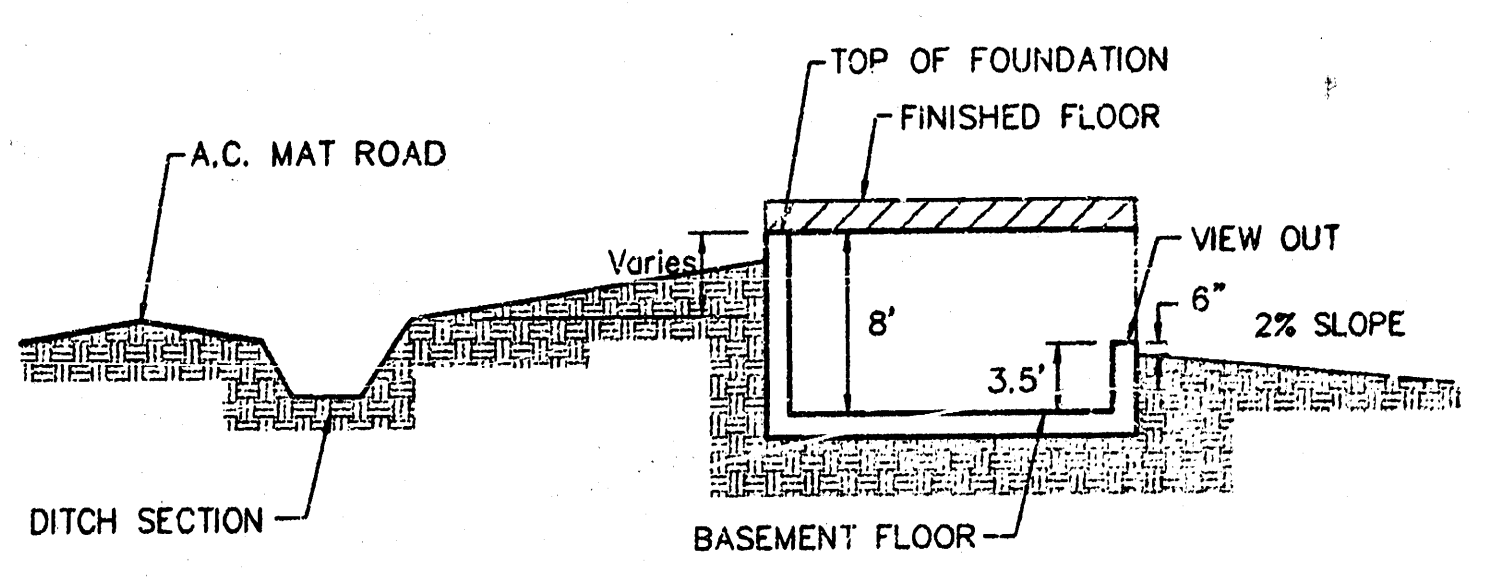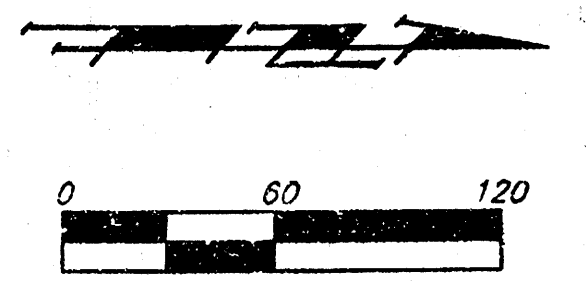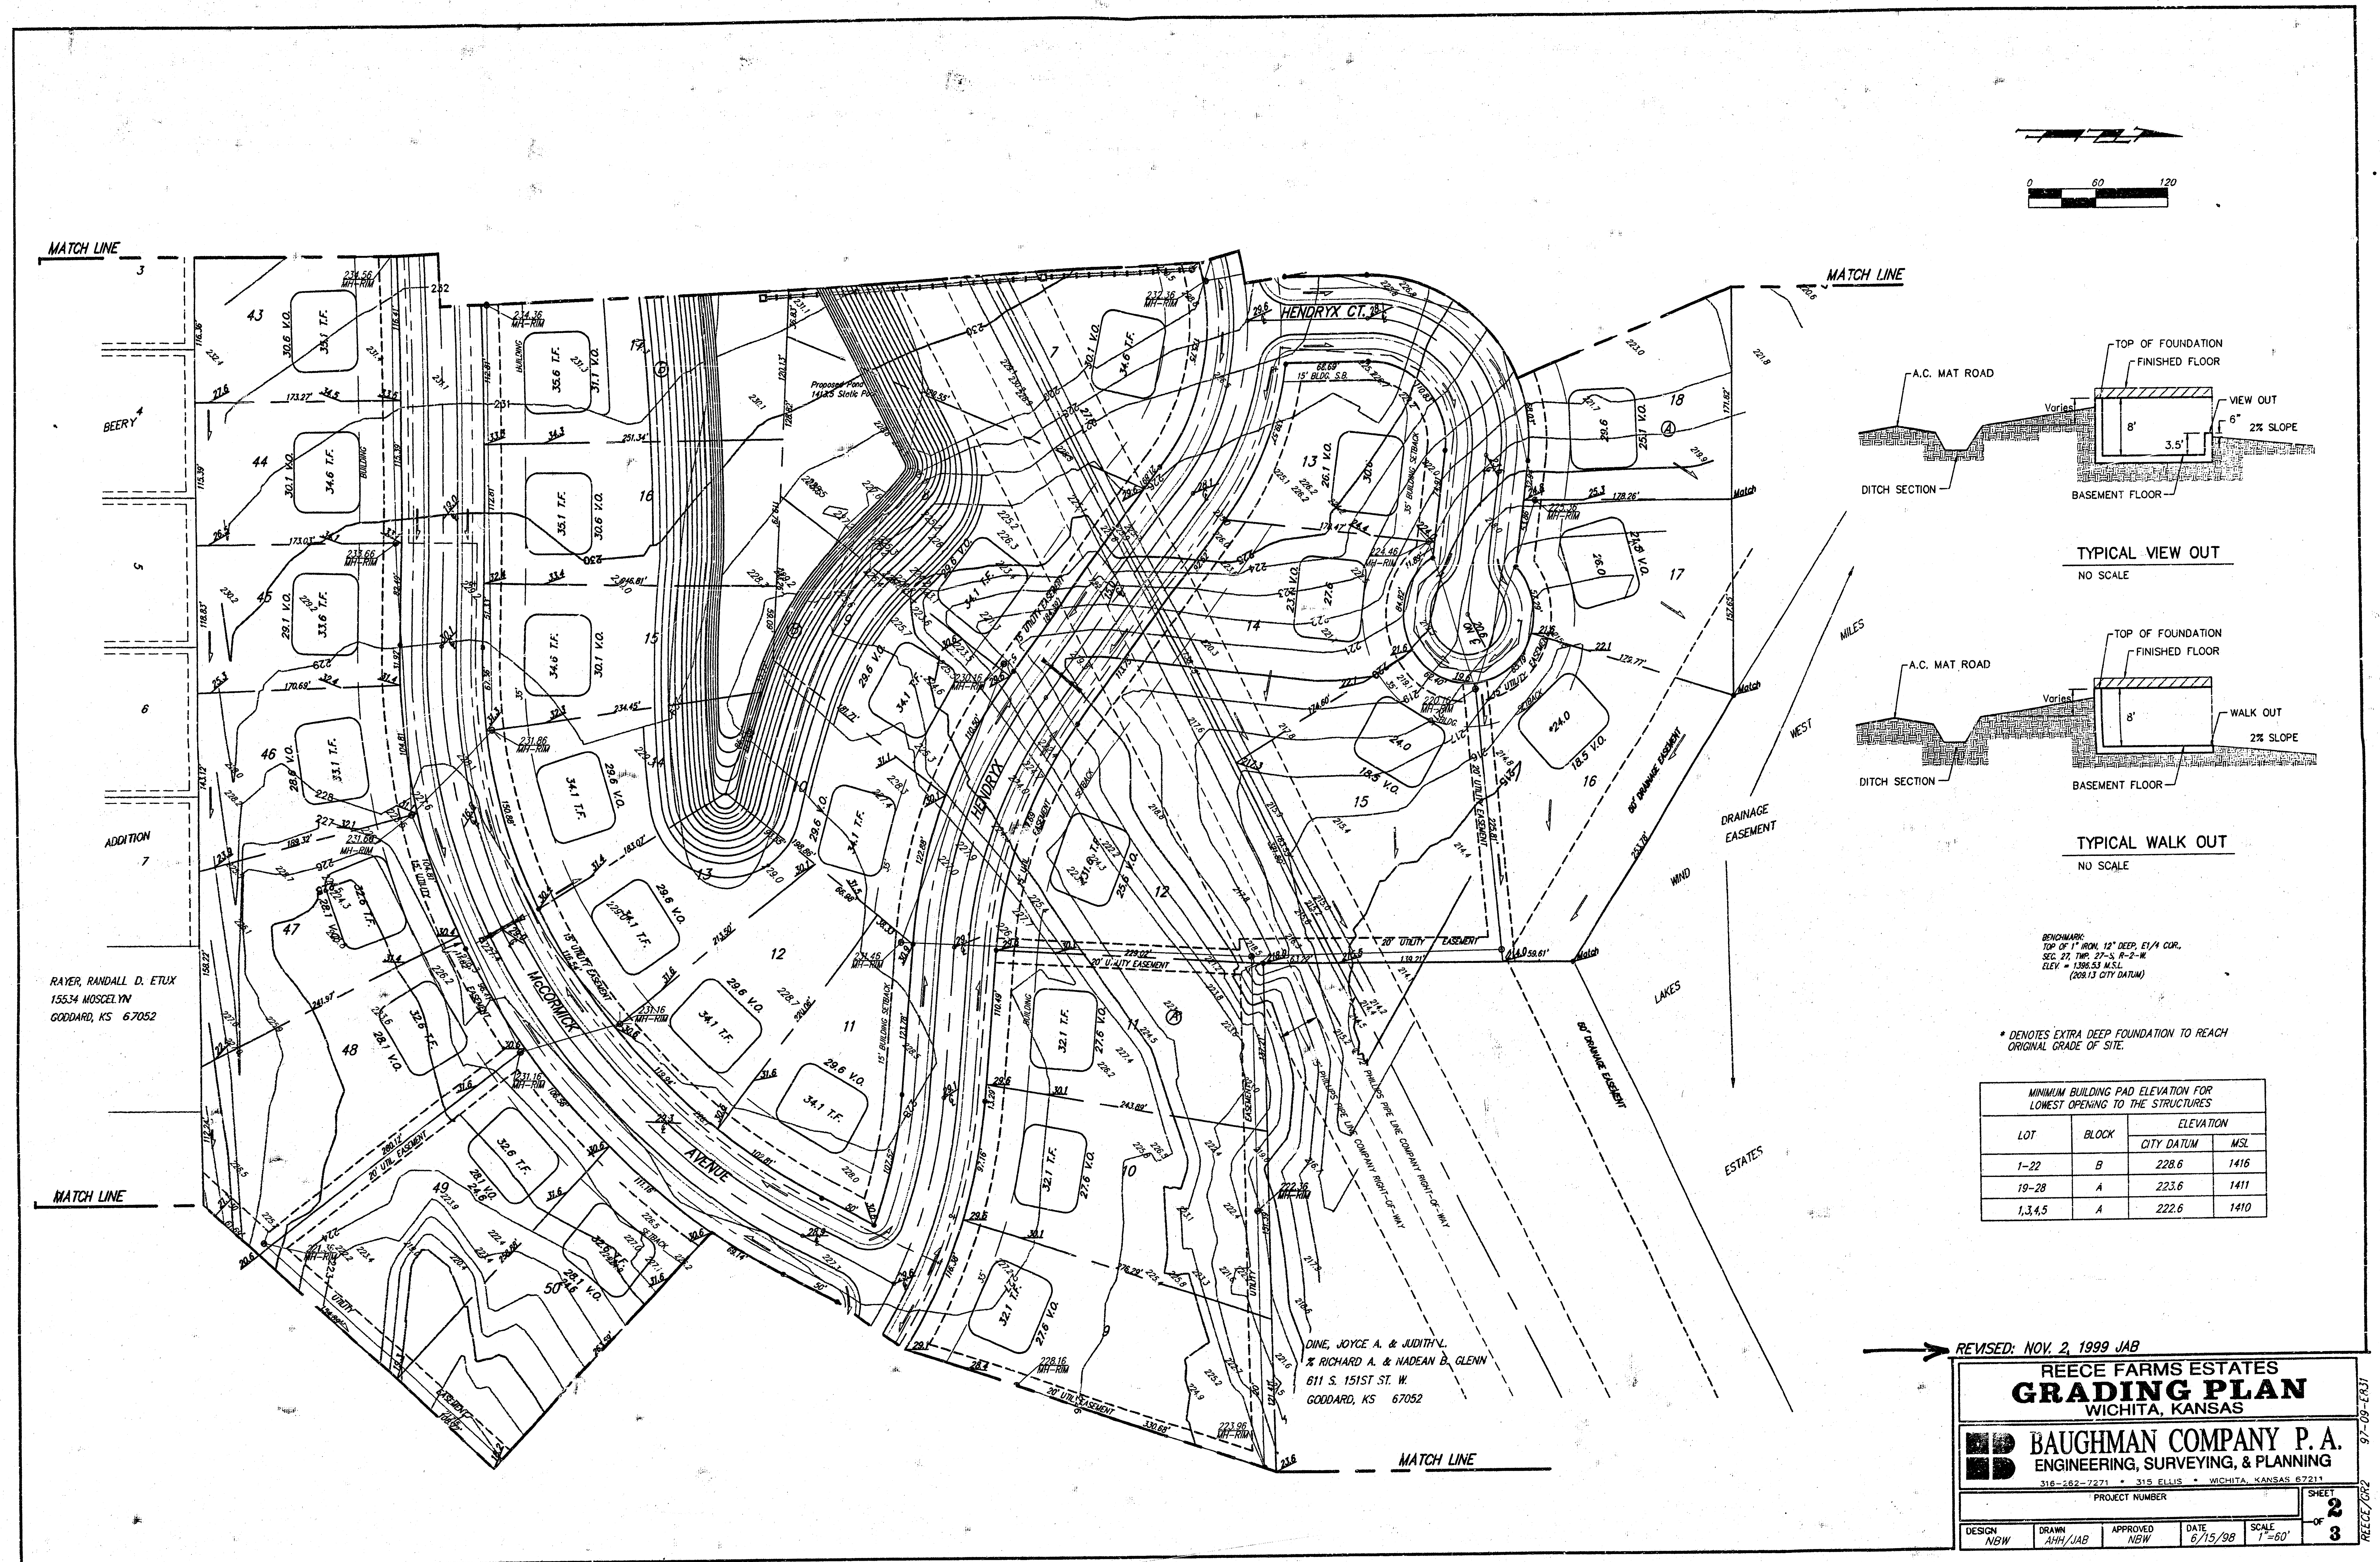

TYPICAL VIEW OUT
NO SCALE

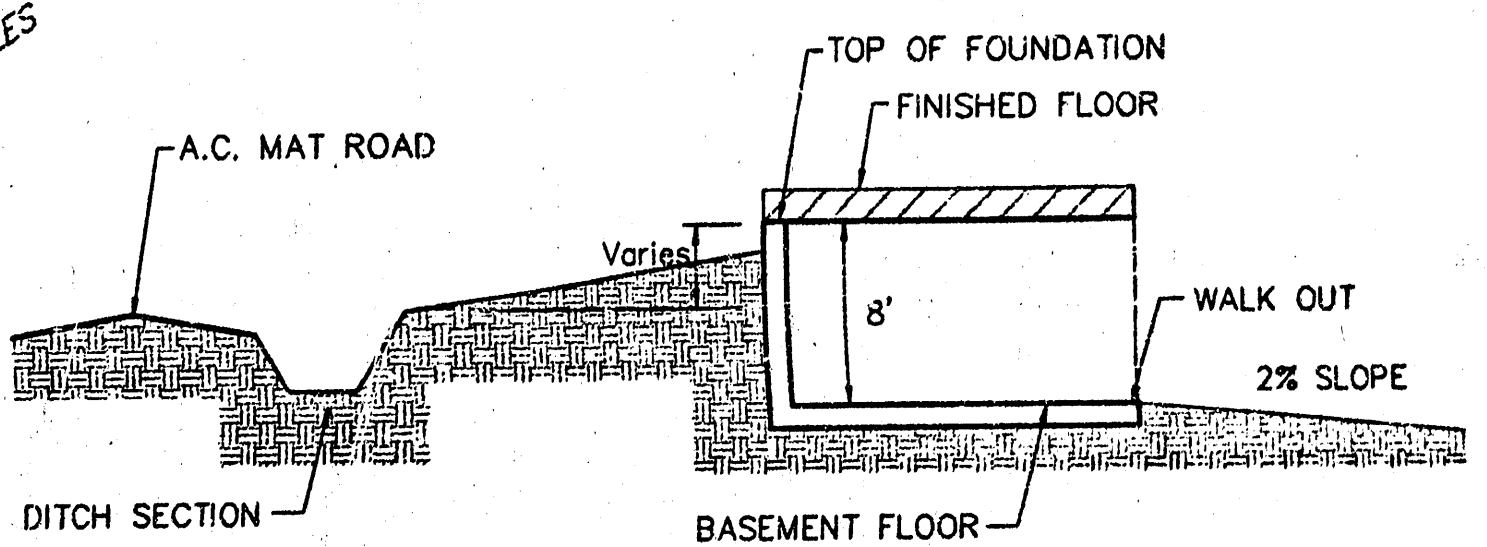


TYPICAL WALK OUT
NO SCALE

BENCHMARK:
TOP OF 1" IRON, 12" DEEP, 1/4" COR.
SEC. 27, T1P. 27-S, R-2-W.
ELEV. = 1306.53 MSL.
(208.13 CITY DATUM)

* DENOTES EXTRA DEEP FOUNDATION TO REACH
ORIGINAL GRADE OF SITE.

LOT	BLOCK	ELEVATION	
		CITY DATUM	MSL
1-22	B	228.6	1416
19-28	A	223.6	1411
1,3,4,5	A	222.6	1410

MATCH LINE


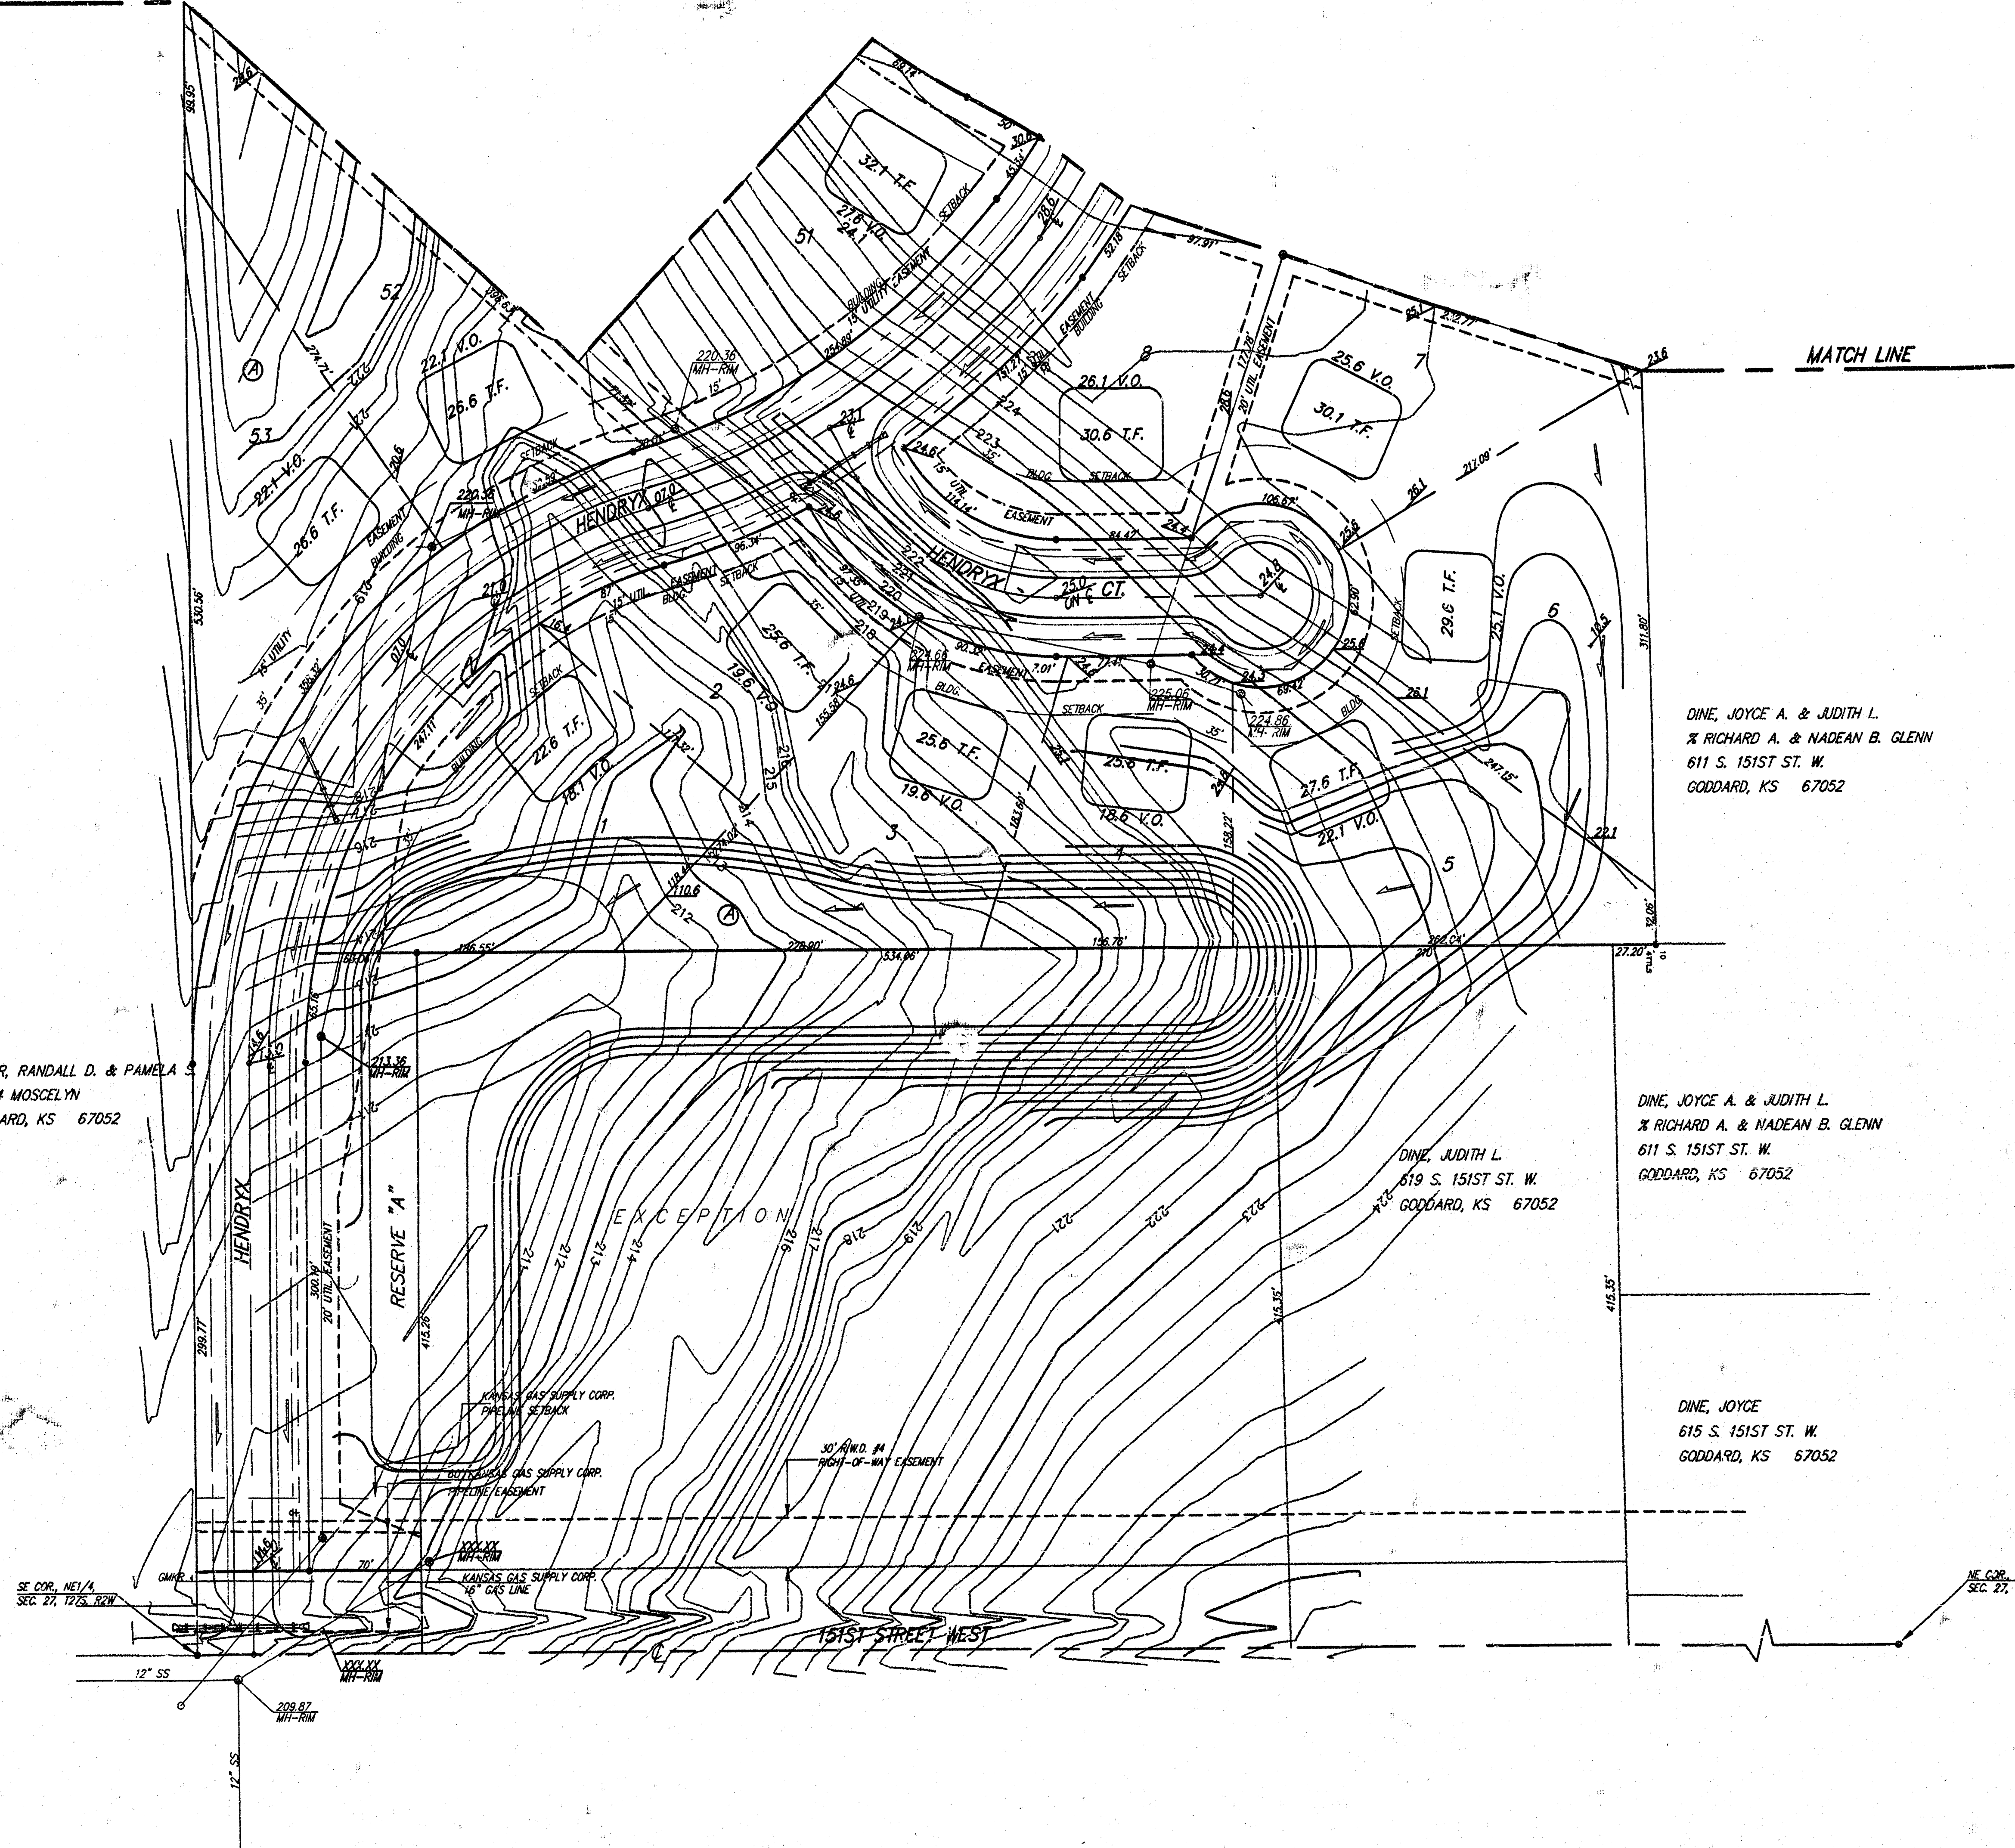


RAYER, RANDALL D. & PAMELA S.
15534 MOSCIELYN
GODDARD, KS 67052


DINE, JUDITH L.
619 S. 151ST ST. W.
GODDARD, KS 67052

DINE, JOYCE A. & JUDITH L.
% RICHARD A. & NADEAN B. GLENN
611 S. 151ST ST. W.
GODDARD, KS 67052

DINE, JOYCE
615 S. 151ST ST. W.
GODDARD, KS 67052

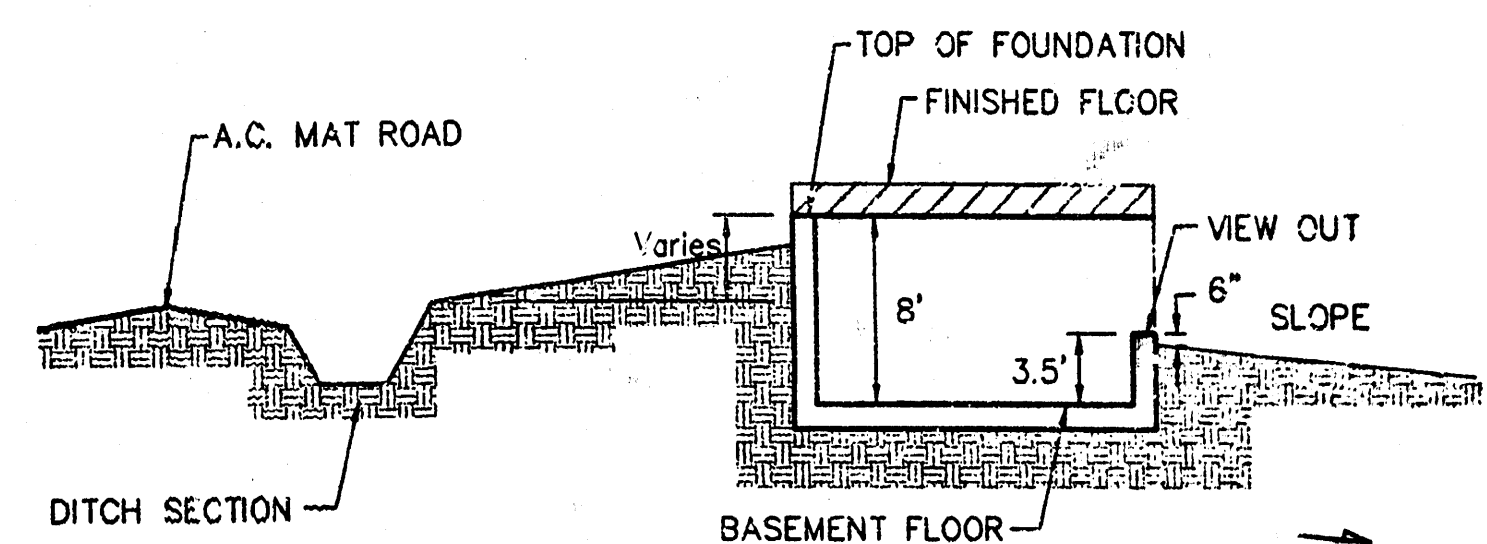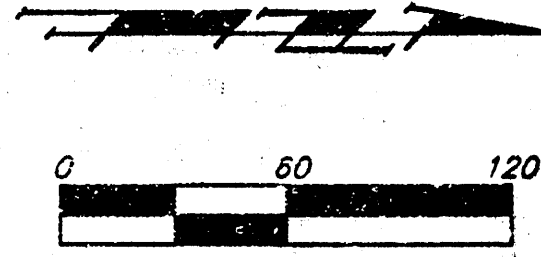

TYPICAL VIEW OUT
NO SCALE

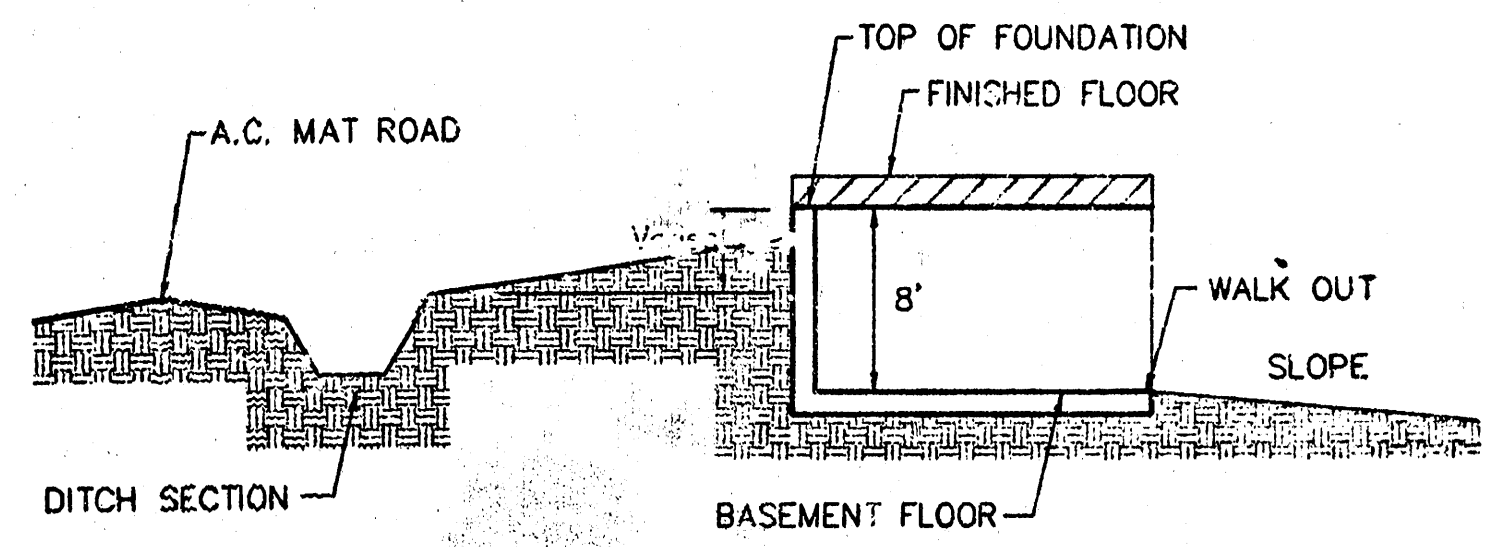

TYPICAL WALK OUT
NO SCALE

BENCHMARK:
TOP OF 1" IRON, 12" DEEP, E1/4 COR.
SEC. 27, TWP. 22-S, R-2-W
ELEV. = 1386.53 M.S.L.
(200.13 CITY DATUM)

MINIMUM BUILDING PAD ELEVATION FOR LOWEST OPENING TO THE STRUCTURES			
LOT	BLOCK	ELEVATION	
		CITY DATUM	M.S.L.
1-22	B	228.6	1416
19-28	A	223.6	1411
1,3,4,5	A	222.6	1410

REECE FARMS ESTATES
GRADING PLAN
WICHITA, KANSAS

BAUGHMAN COMPANY P. A.
ENGINEERING, SURVEYING, & PLANNING
318-262-7227 • 318-262-7228 • WICHITA, KANSAS 67211

DESIGN NEW	DRAWN AHH/LAB	APPROVED NEW	DATE 6/15/98	SCALE 1"=60'	SHEET 3
---------------	------------------	-----------------	-----------------	-----------------	------------