



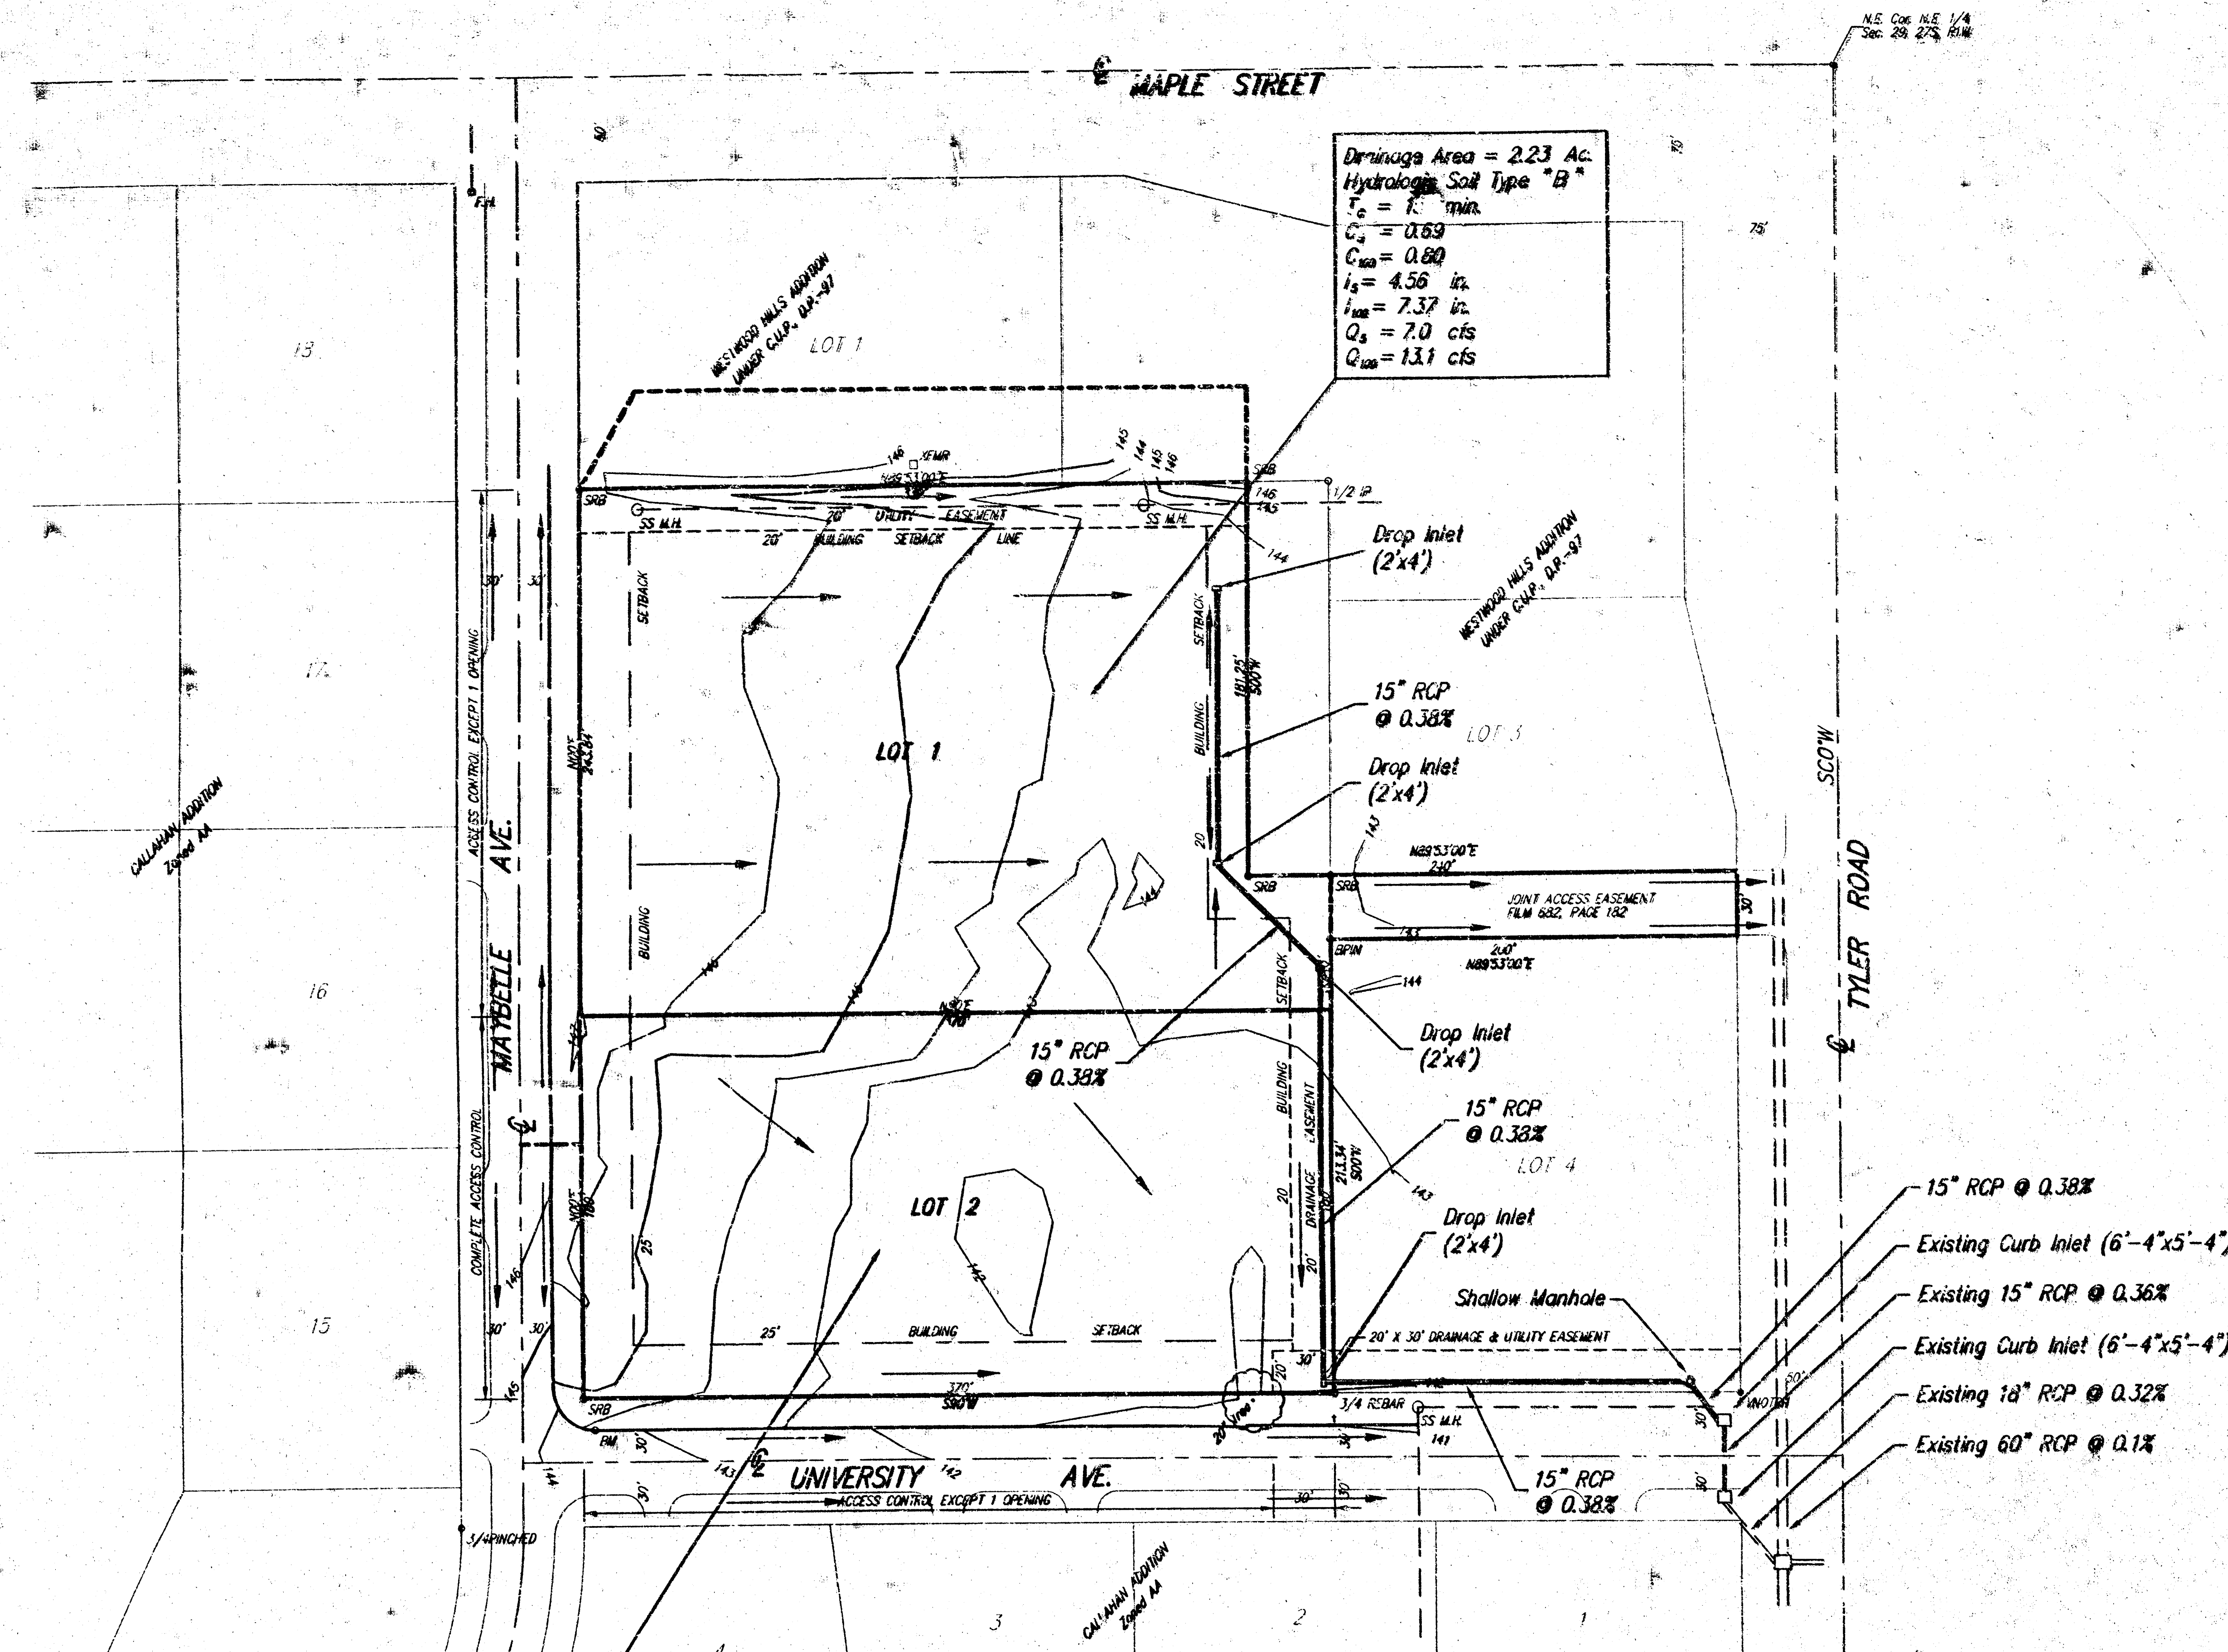

SCALE: 1"=50'
 ELEV. = CITY DATUM

City of Wichita Benchmark:
 50.7' north and 39.3' east of the C/L of Tyler and Maple
 in turn island. 64.3' S.W. to Sec Cor. iron.
 Elev. 144.12 (City Datum)

Or - Site Bench Mark:
 Square Cut, Top of curb east end of curb return
 at N.E. Cor. of Maybelle and University.
 Elev. 143.76 (City Datum)

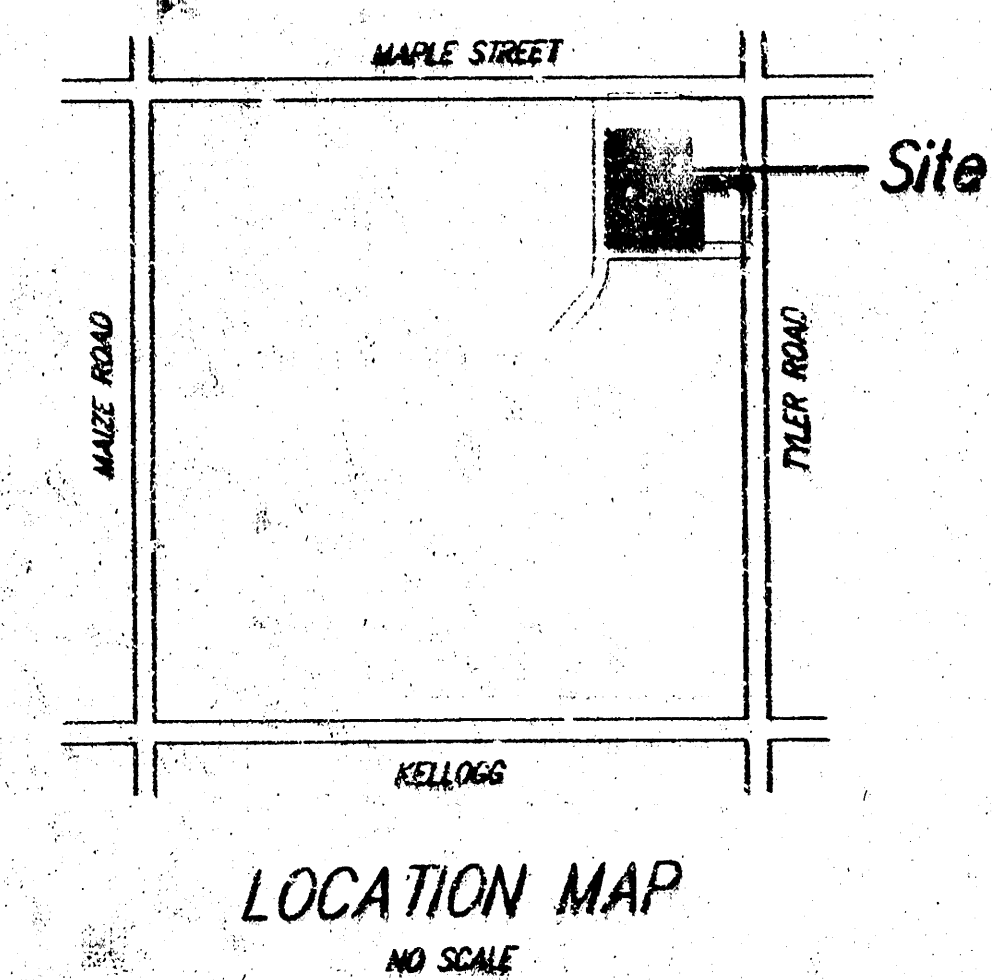

DRAINAGE PLAN **SAVANNAH PLACE ADDITION** **WICHITA, SEDGWICK COUNTY, KANSAS**

LEGAL DESCRIPTION :

A replat of Lots 1 and 2, Westwood Hills Addition, Wichita, Sedgwick County, Kansas.

OWNER:

SAVANNAH PLACE APARTMENTS, L.L.C.
 A LIMITED LIABILITY COMPANY
 BRYAN LAGALY, MEMBER
 1218 HICKORY CREEK ST.
 WICHITA, KANSAS 67235

(316) 253-6833



924 NORTH MAIN
 WICHITA, KANSAS 67203
<http://www.srb.com>

316-264-8008
 FAX 316-264-4021
 E-mail: srb@earthlink.net

DWG FILE: 01758P-R.C.
 PROJECT NO. 0001758P

SAVOY, RUGGLES & BOHM, P.A.
 ENGINEERING & SURVEYING

20 SEPT 00