
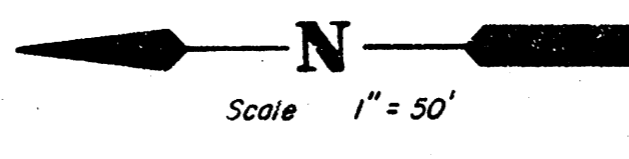



SHERWOOD ACRES MOBILE HOME PARK
(Drainage)

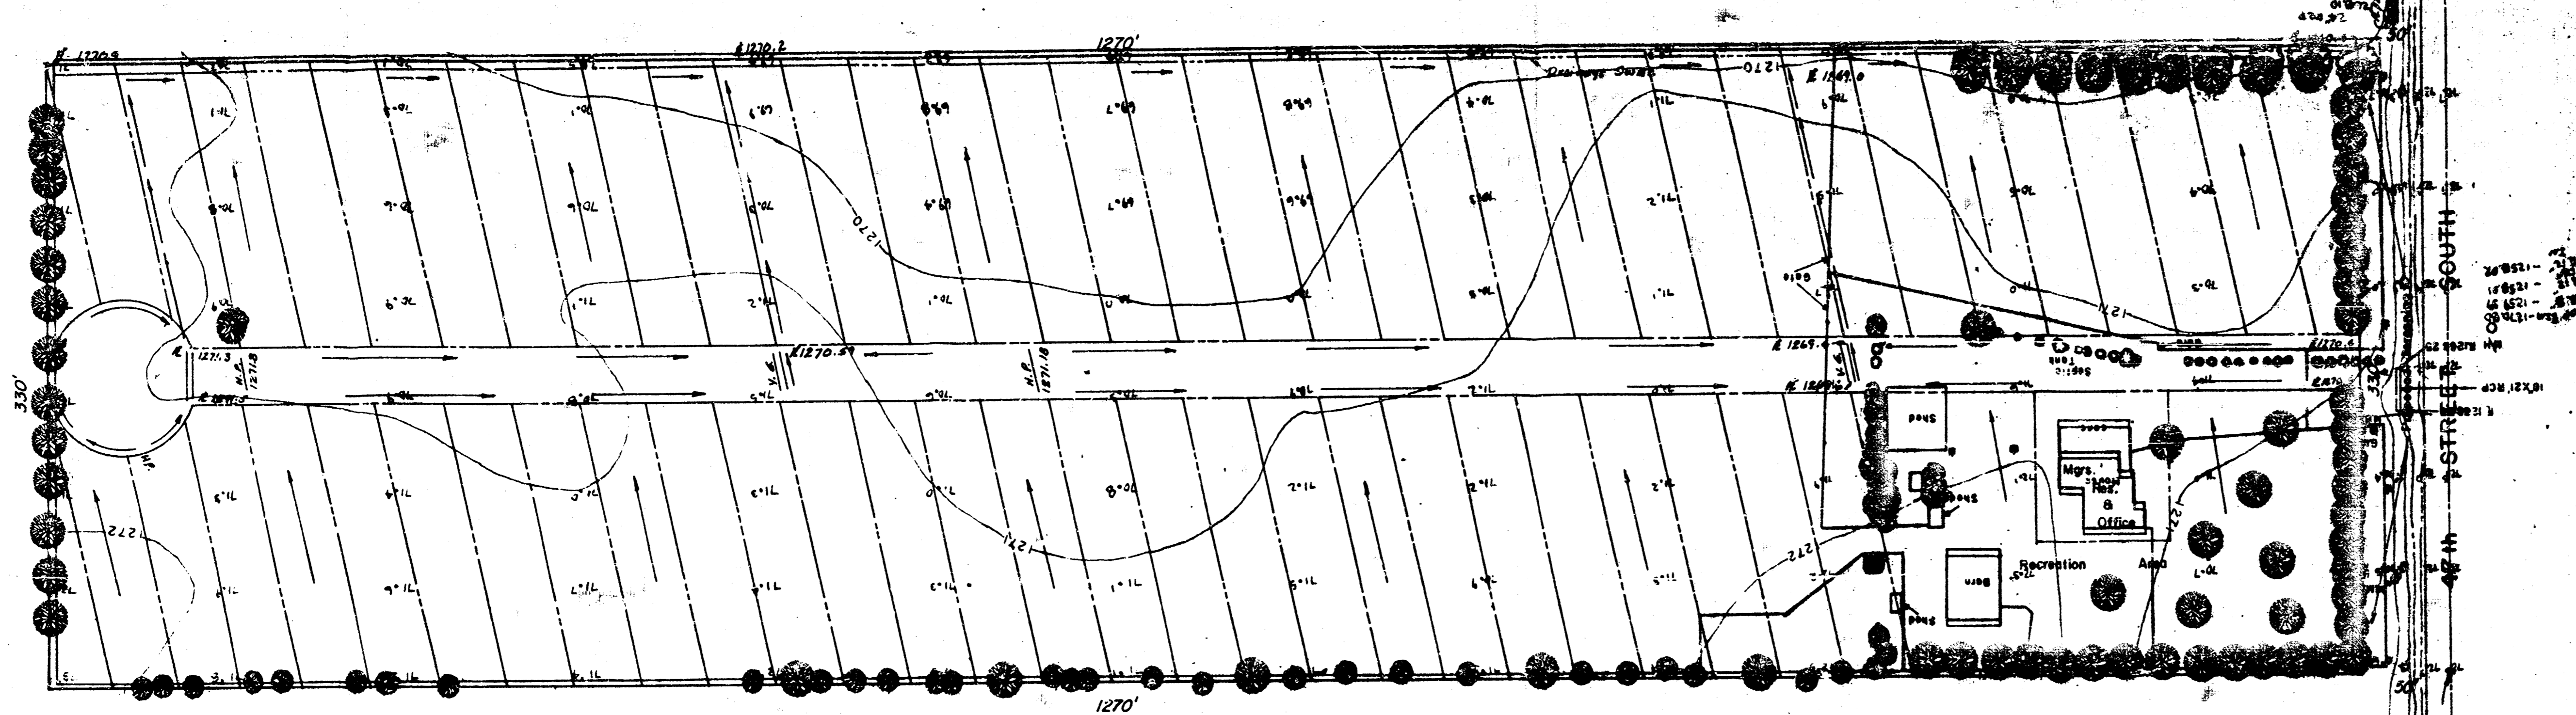


**Sherwood Acres Mobile Home Park
DRAINAGE PLAN**

Total Available Acreage 10
Mobile Home Sites 60
Density 6


LEGAL DESCRIPTION
The West 10 Acres of the East 15 Acres of the Southwest Quarter of the Southwest Quarter of Section 15, Township 28 South, Range 1 E 1st, of the 6th Principal Meridian, City of Wichita, County of Sedgwick, State of Kansas.

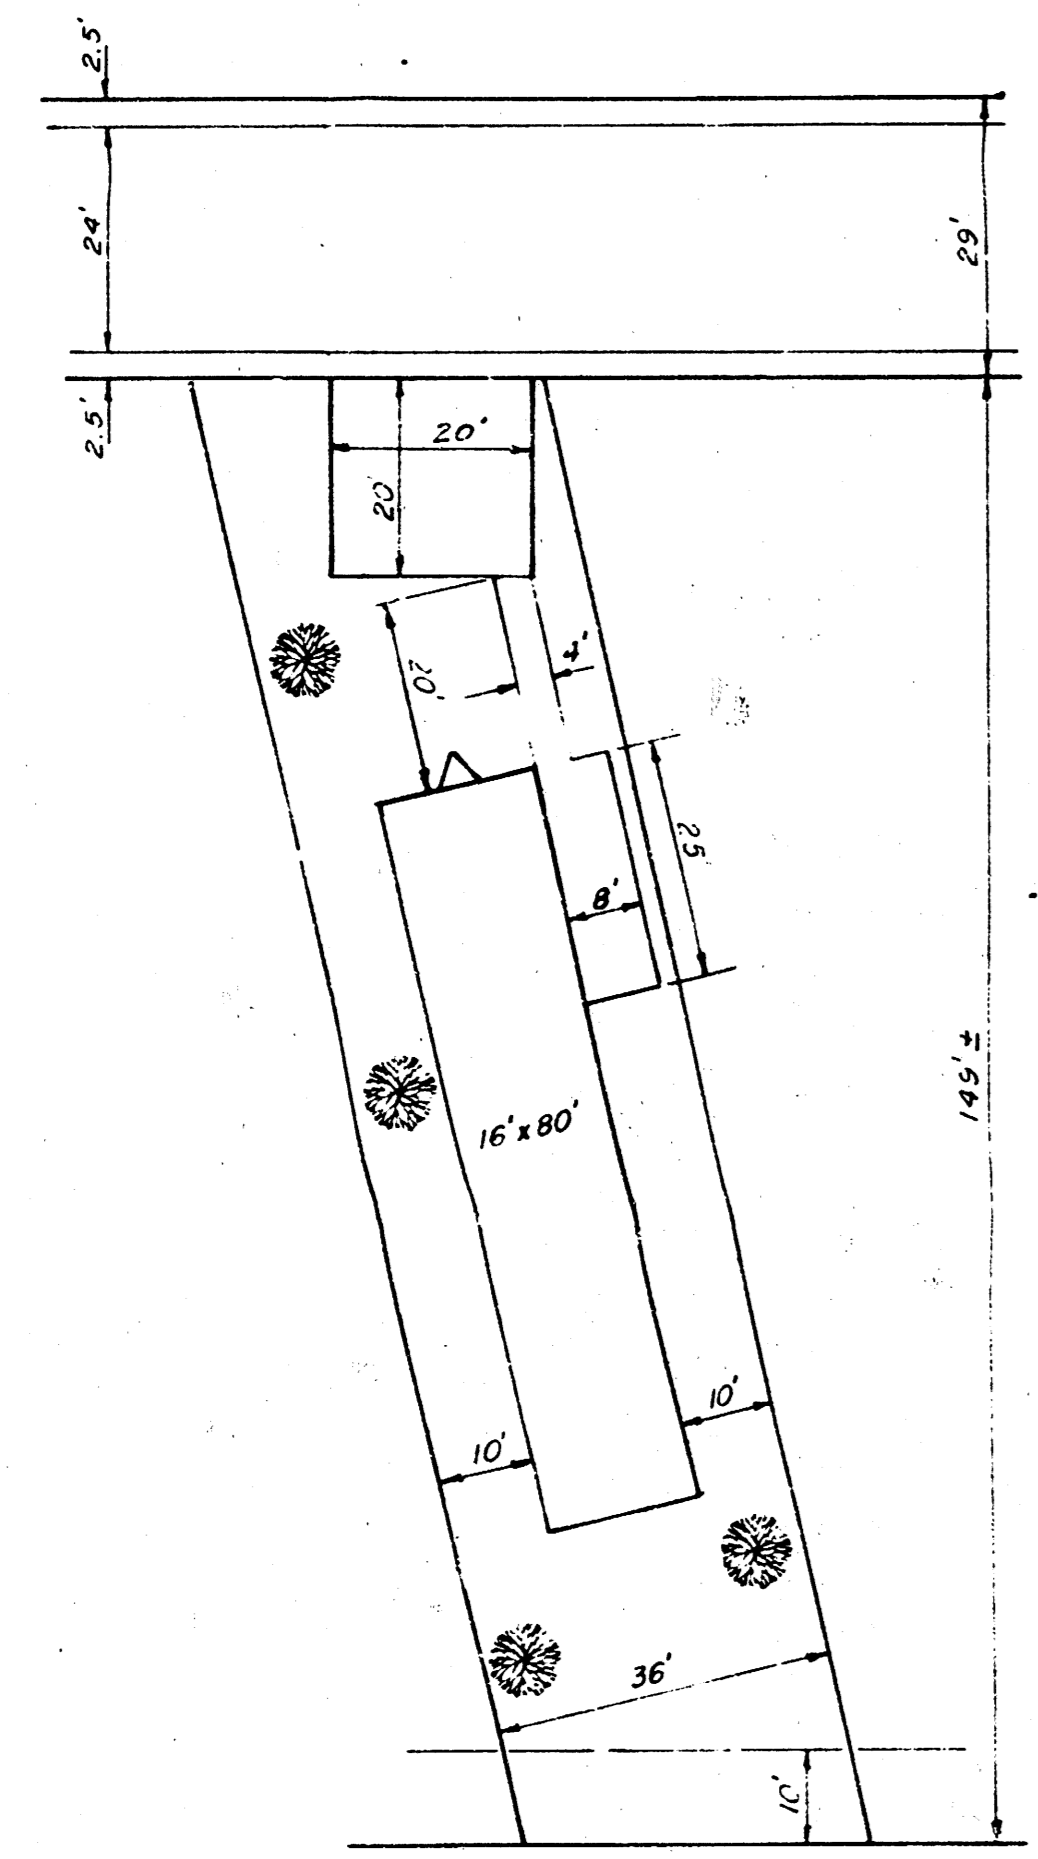


TYPICAL SITE LAYOUT
Scale 1" = 20'

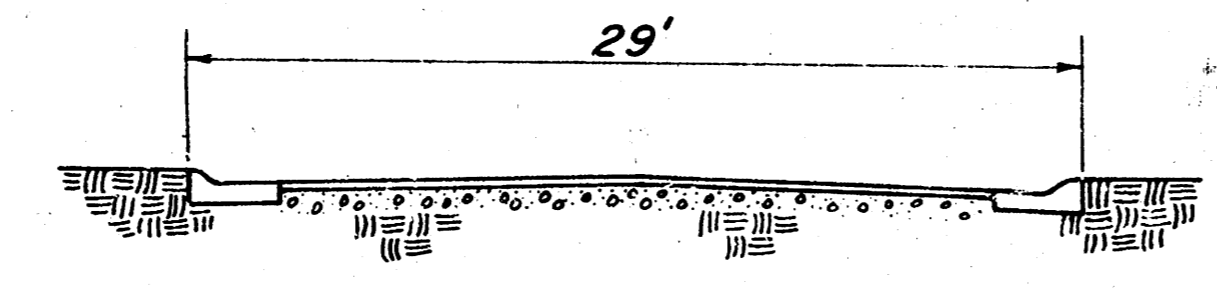

TYPICAL ROAD SECTION
NTS

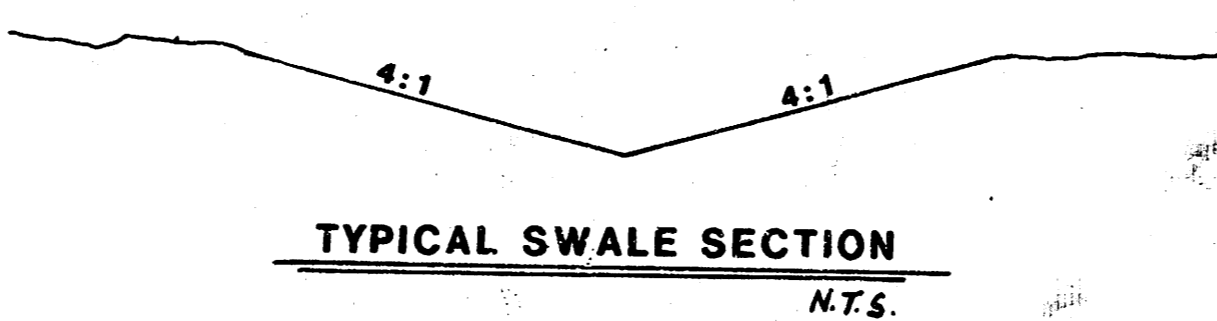

TYPICAL SWALE SECTION
NTS

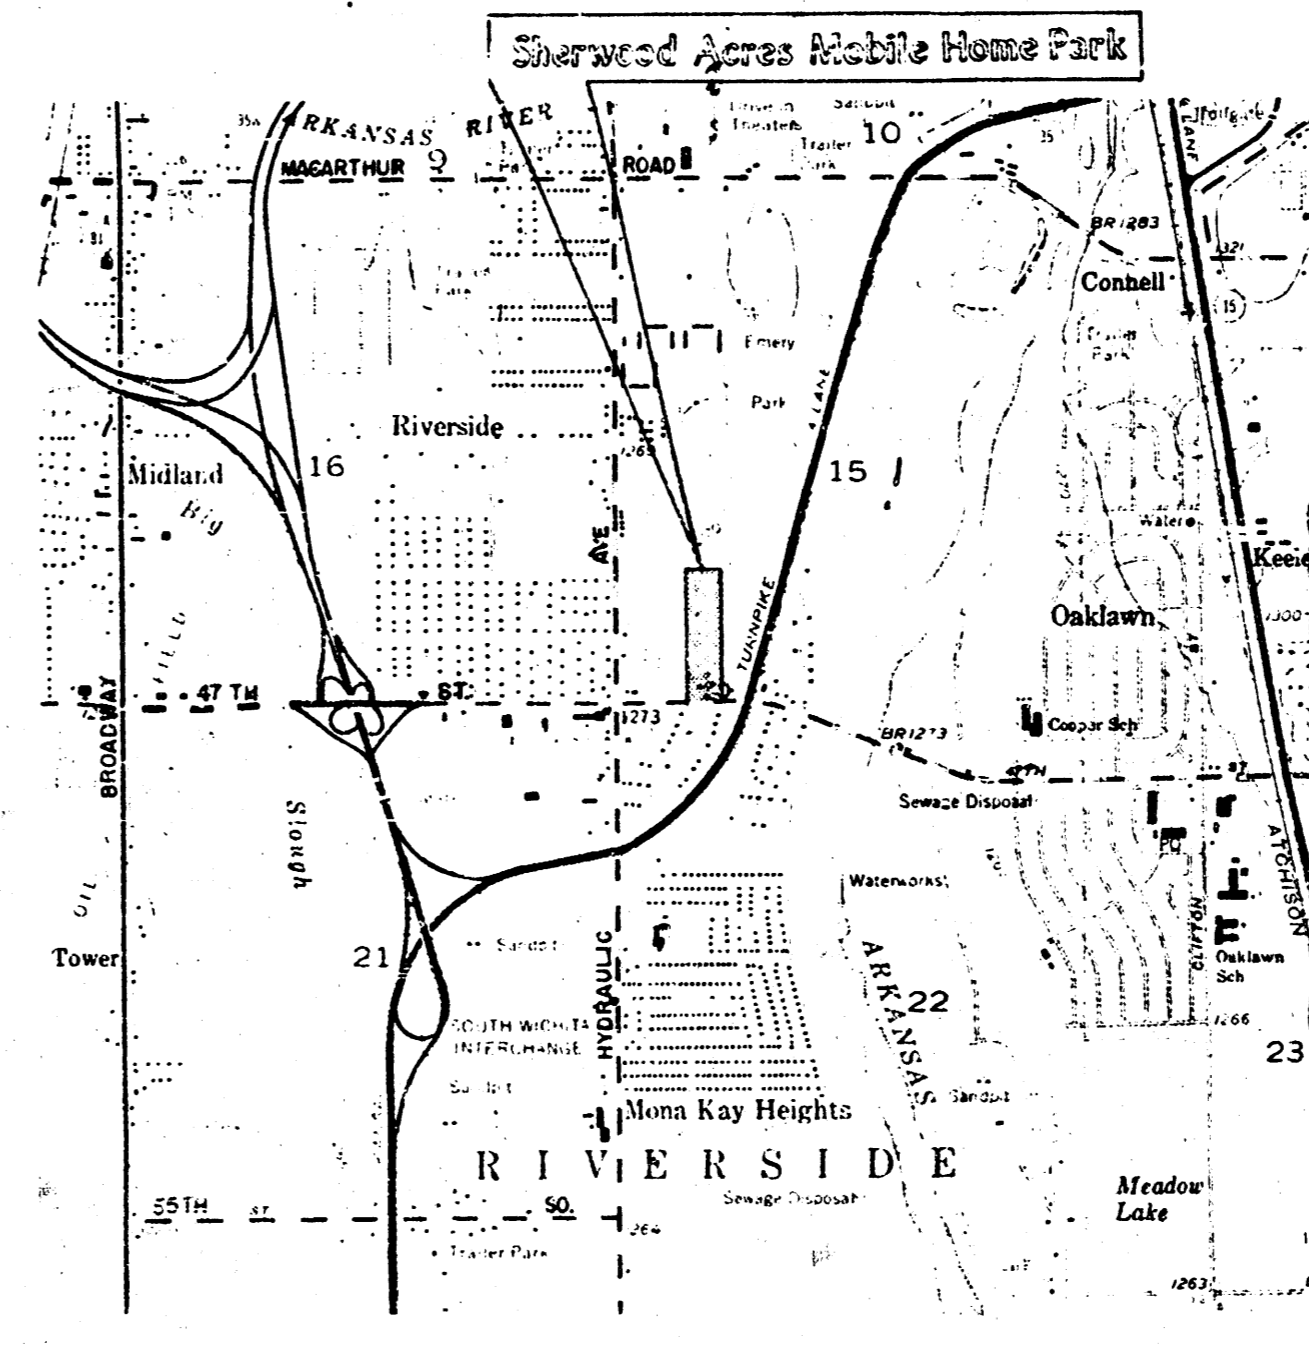

LOCATION MAP

Revised March 15, 1985 Drainage Plan Added

Booker/Freund
Engineers Architects Planners

SCALE AS NOTED DATE OCTOBER, 1984 DWG. NO. K-9139-Q1

Booker/Freund
Engineers Architects Planners

Booker/Freund Associates, Inc.
111 West Douglas
Suite 412
Wichita, Kansas 67202
(316) 263-6121

DATE April 30, 1985
OUR PROJECT NO. R-9139
PROJECT Sherwood Acres Mobile Home Park

ATTENTION: Chris Brizzenstein
City of Wichita
Engr Dept

WE ARE TRANSMITTING THE FOLLOWING: SETS UNDER SEPARATE COVER ORIGINAL DRAWING BLUE LINE PRINTS SEPA PRINTS SHOP DRAWINGS REPORT SPECIFICATIONS

QUANTITY	DRAWING NUMBER	DESCRIPTION
1		Drainage Calculations

FOR YOUR INFORMATION PRELIMINARY RETURNED TO YOU FOR REVIEW & COMMENTS
 AS REQUIRED BY CONTRACT ISSUED DISPOSITION NOTED

COMMENTS:

RECEIVED
APR 30 1985
DESIGN DIVISION

VERY TRULY YOURS
John Huff
EQUAL OPPORTUNITY EMPLOYER M/F

Booker/Freund Associates, Inc. Final Pkg. No. _____
Proj. No. 9139 Prel. Pkg. No. _____
CADC MLR Date 4/10/85
Name _____
Date _____

11,800	220	
16,100	410	
22,200	380	
20,000	400	
11,800	380	
11,800	460	119,700'
39,800		39,800'
5,026		5,026'
750		750'
3,275		3,275'
162,551		162,551' = 43,560'
		3.73 Ha

GN A
PB 373 3,564
G 632 322.97
10 712.11
= 95' curve rad.
= 10' x 2.7
= 27' x 10' x 1.7
= 46' x 5'

21.12 cfs
10.57 = 21.11
2.11 x 10 = 21.11
2.11 x 10 = 21.11
2.11 x 10 = 21.11

19' 23"