
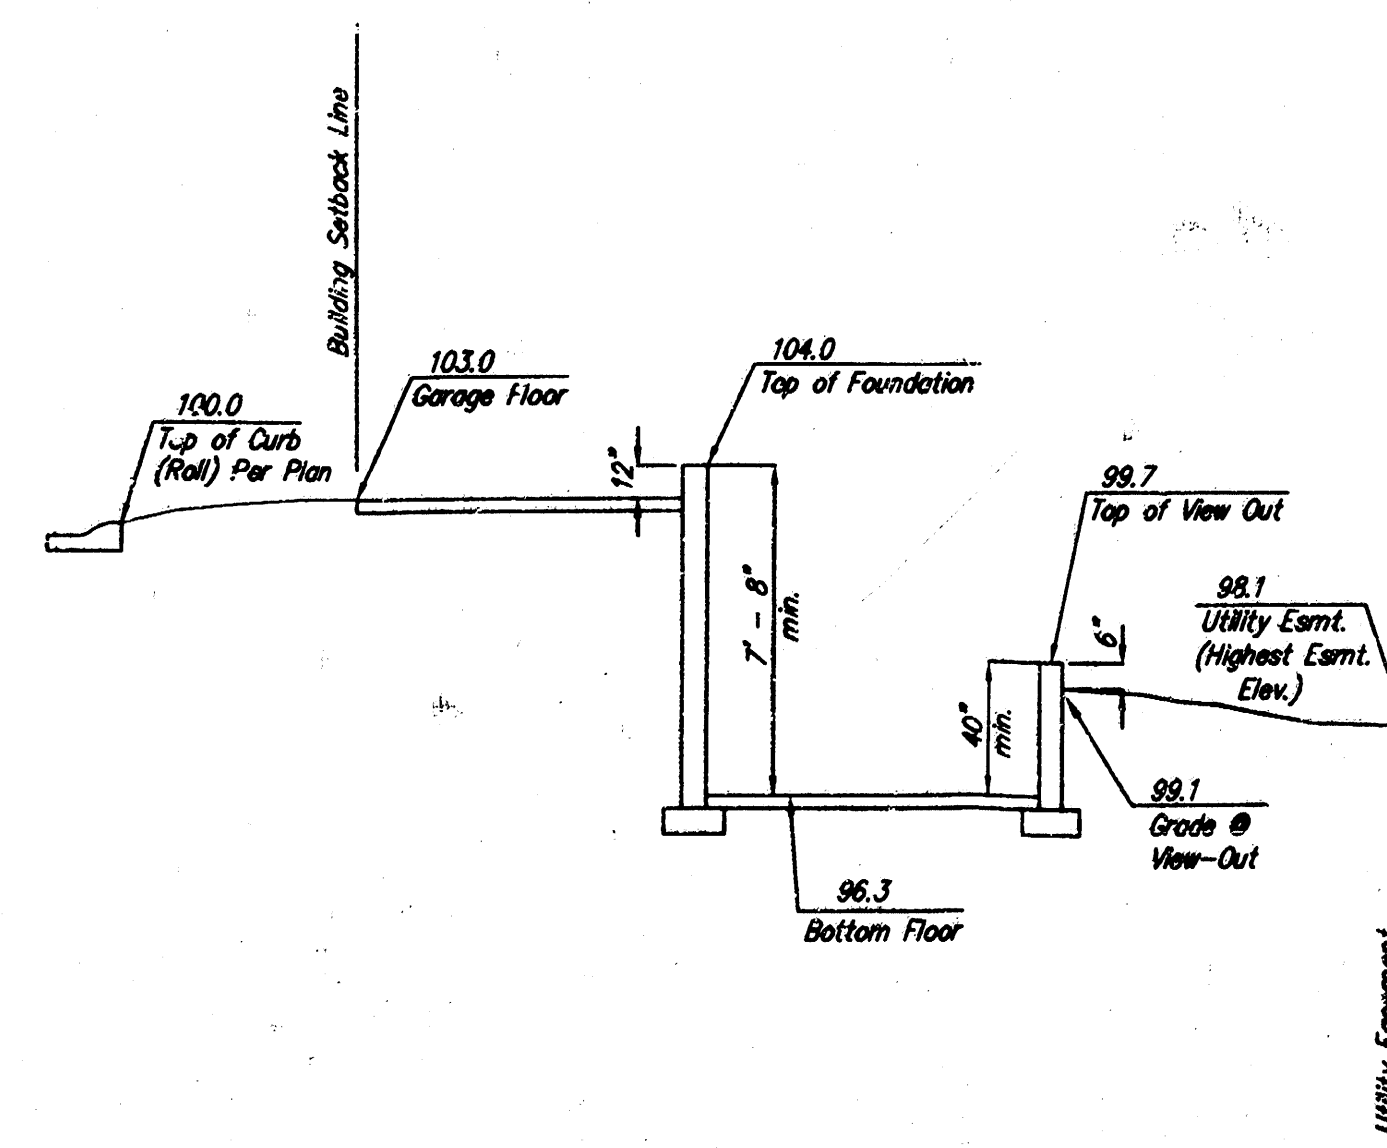


Equestrian Estates

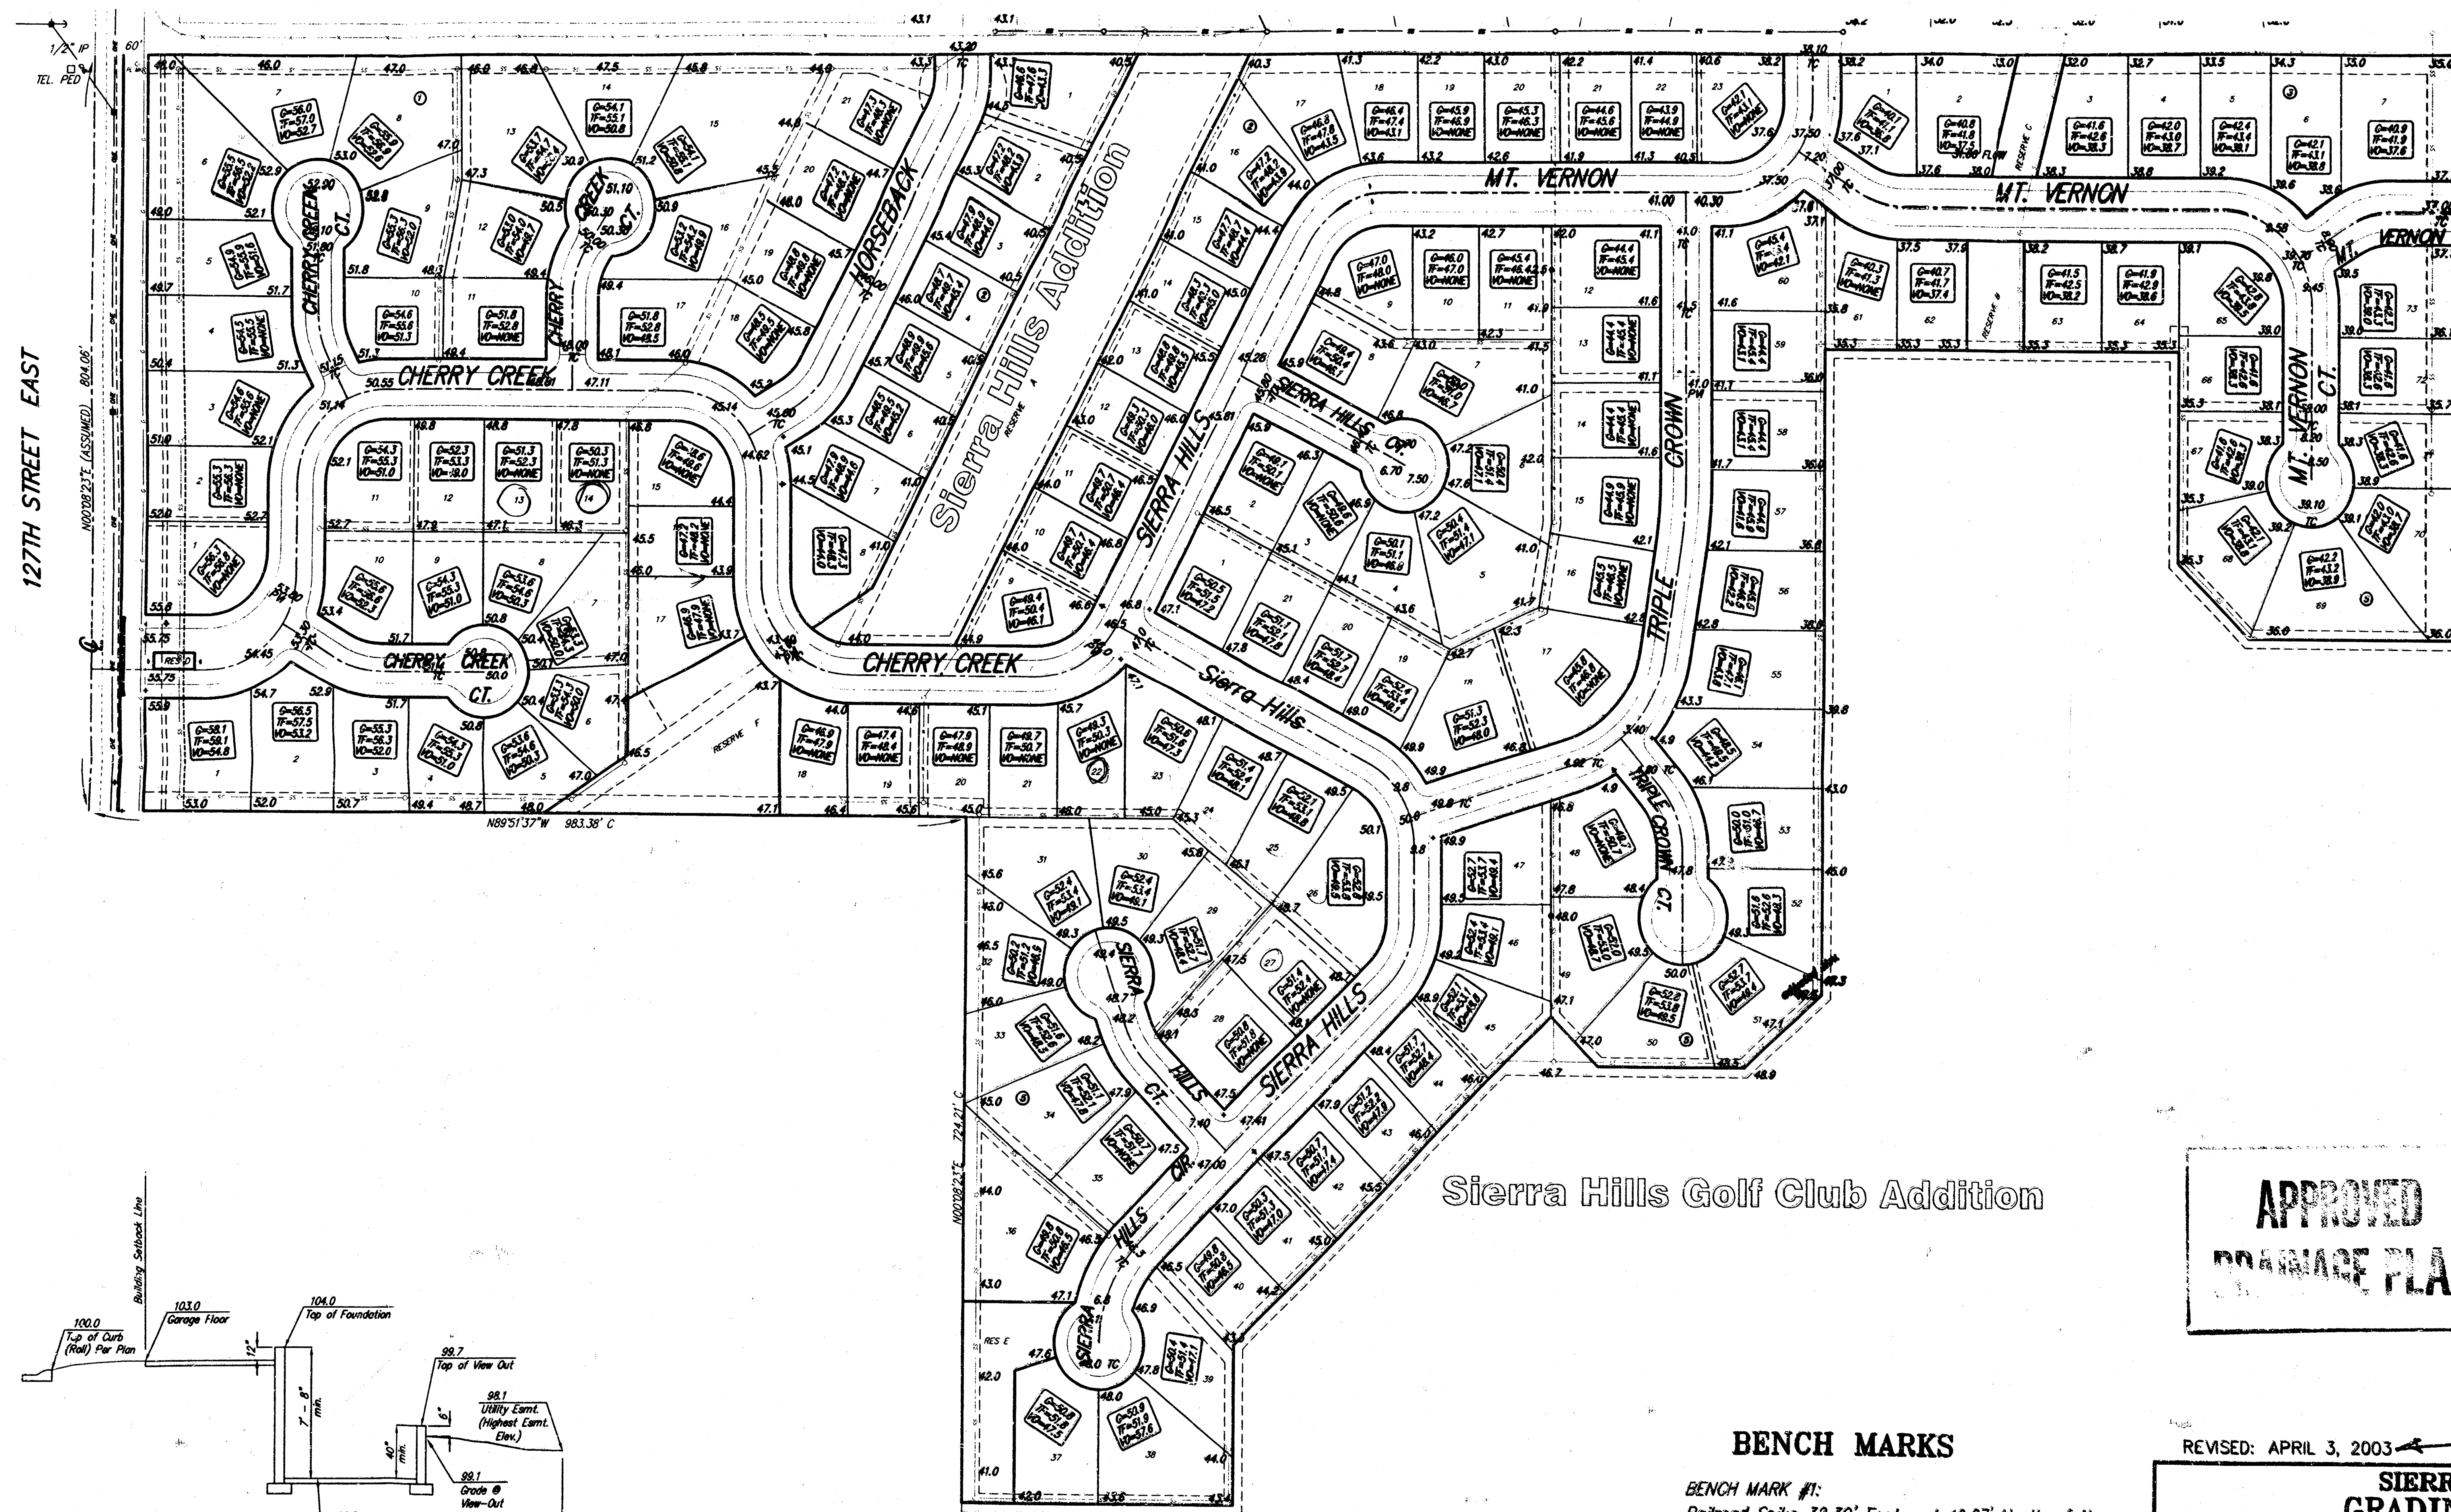

Section Through Typical View-Out Lot

BENCH MARKS


BENCH MARK #1:
Railroad Spike 32.39' East and 40.87' North of the
Centerline Intersection of Pawnee Avenue and 127th
Street East.
Elev. = 1348.62 NGVD

BENCH MARK #2:
SRB Brass Disc 1008.17' East and 55.63' North of the
Centerline Intersection of Pawnee Avenue and 127th
Street East.
Elev. = 1336.63 NGVD

**APPROVED
DRAINAGE PLAN**

REVISED: APRIL 3, 2003

SIERRA HILLS GRADING PLAN WICHITA, KANSAS

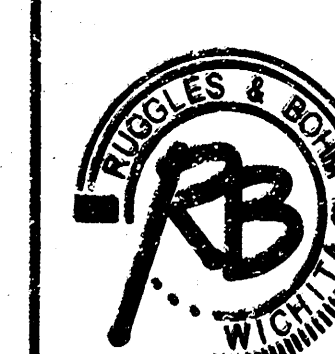

Ruggles & Bohm, P.A.
Engineering, Surveying, Land Planning
924 North Main
Wichita, Kansas 67203
www.rbkansas.com
(316) 264-8908
(316) 264-4021 fax
E-mail: info@rbkansas.com

DESIGN	CMB	JOB NO 2272	SHEET 1 OF 1
DRAWN	EJG		
REVIEW			
UTILITY			
DATE	Apr. 3, 2003		

Revised 04/17/03



SCALE 1" = 100'