

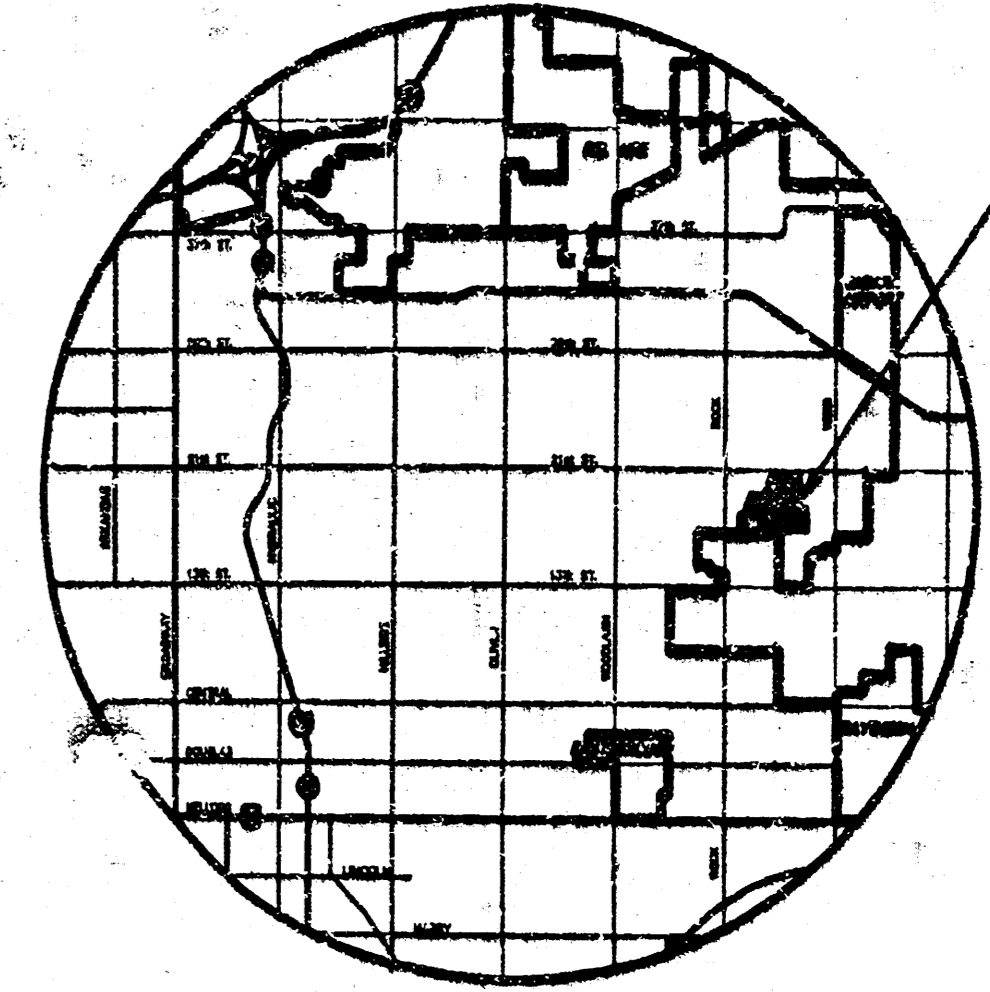
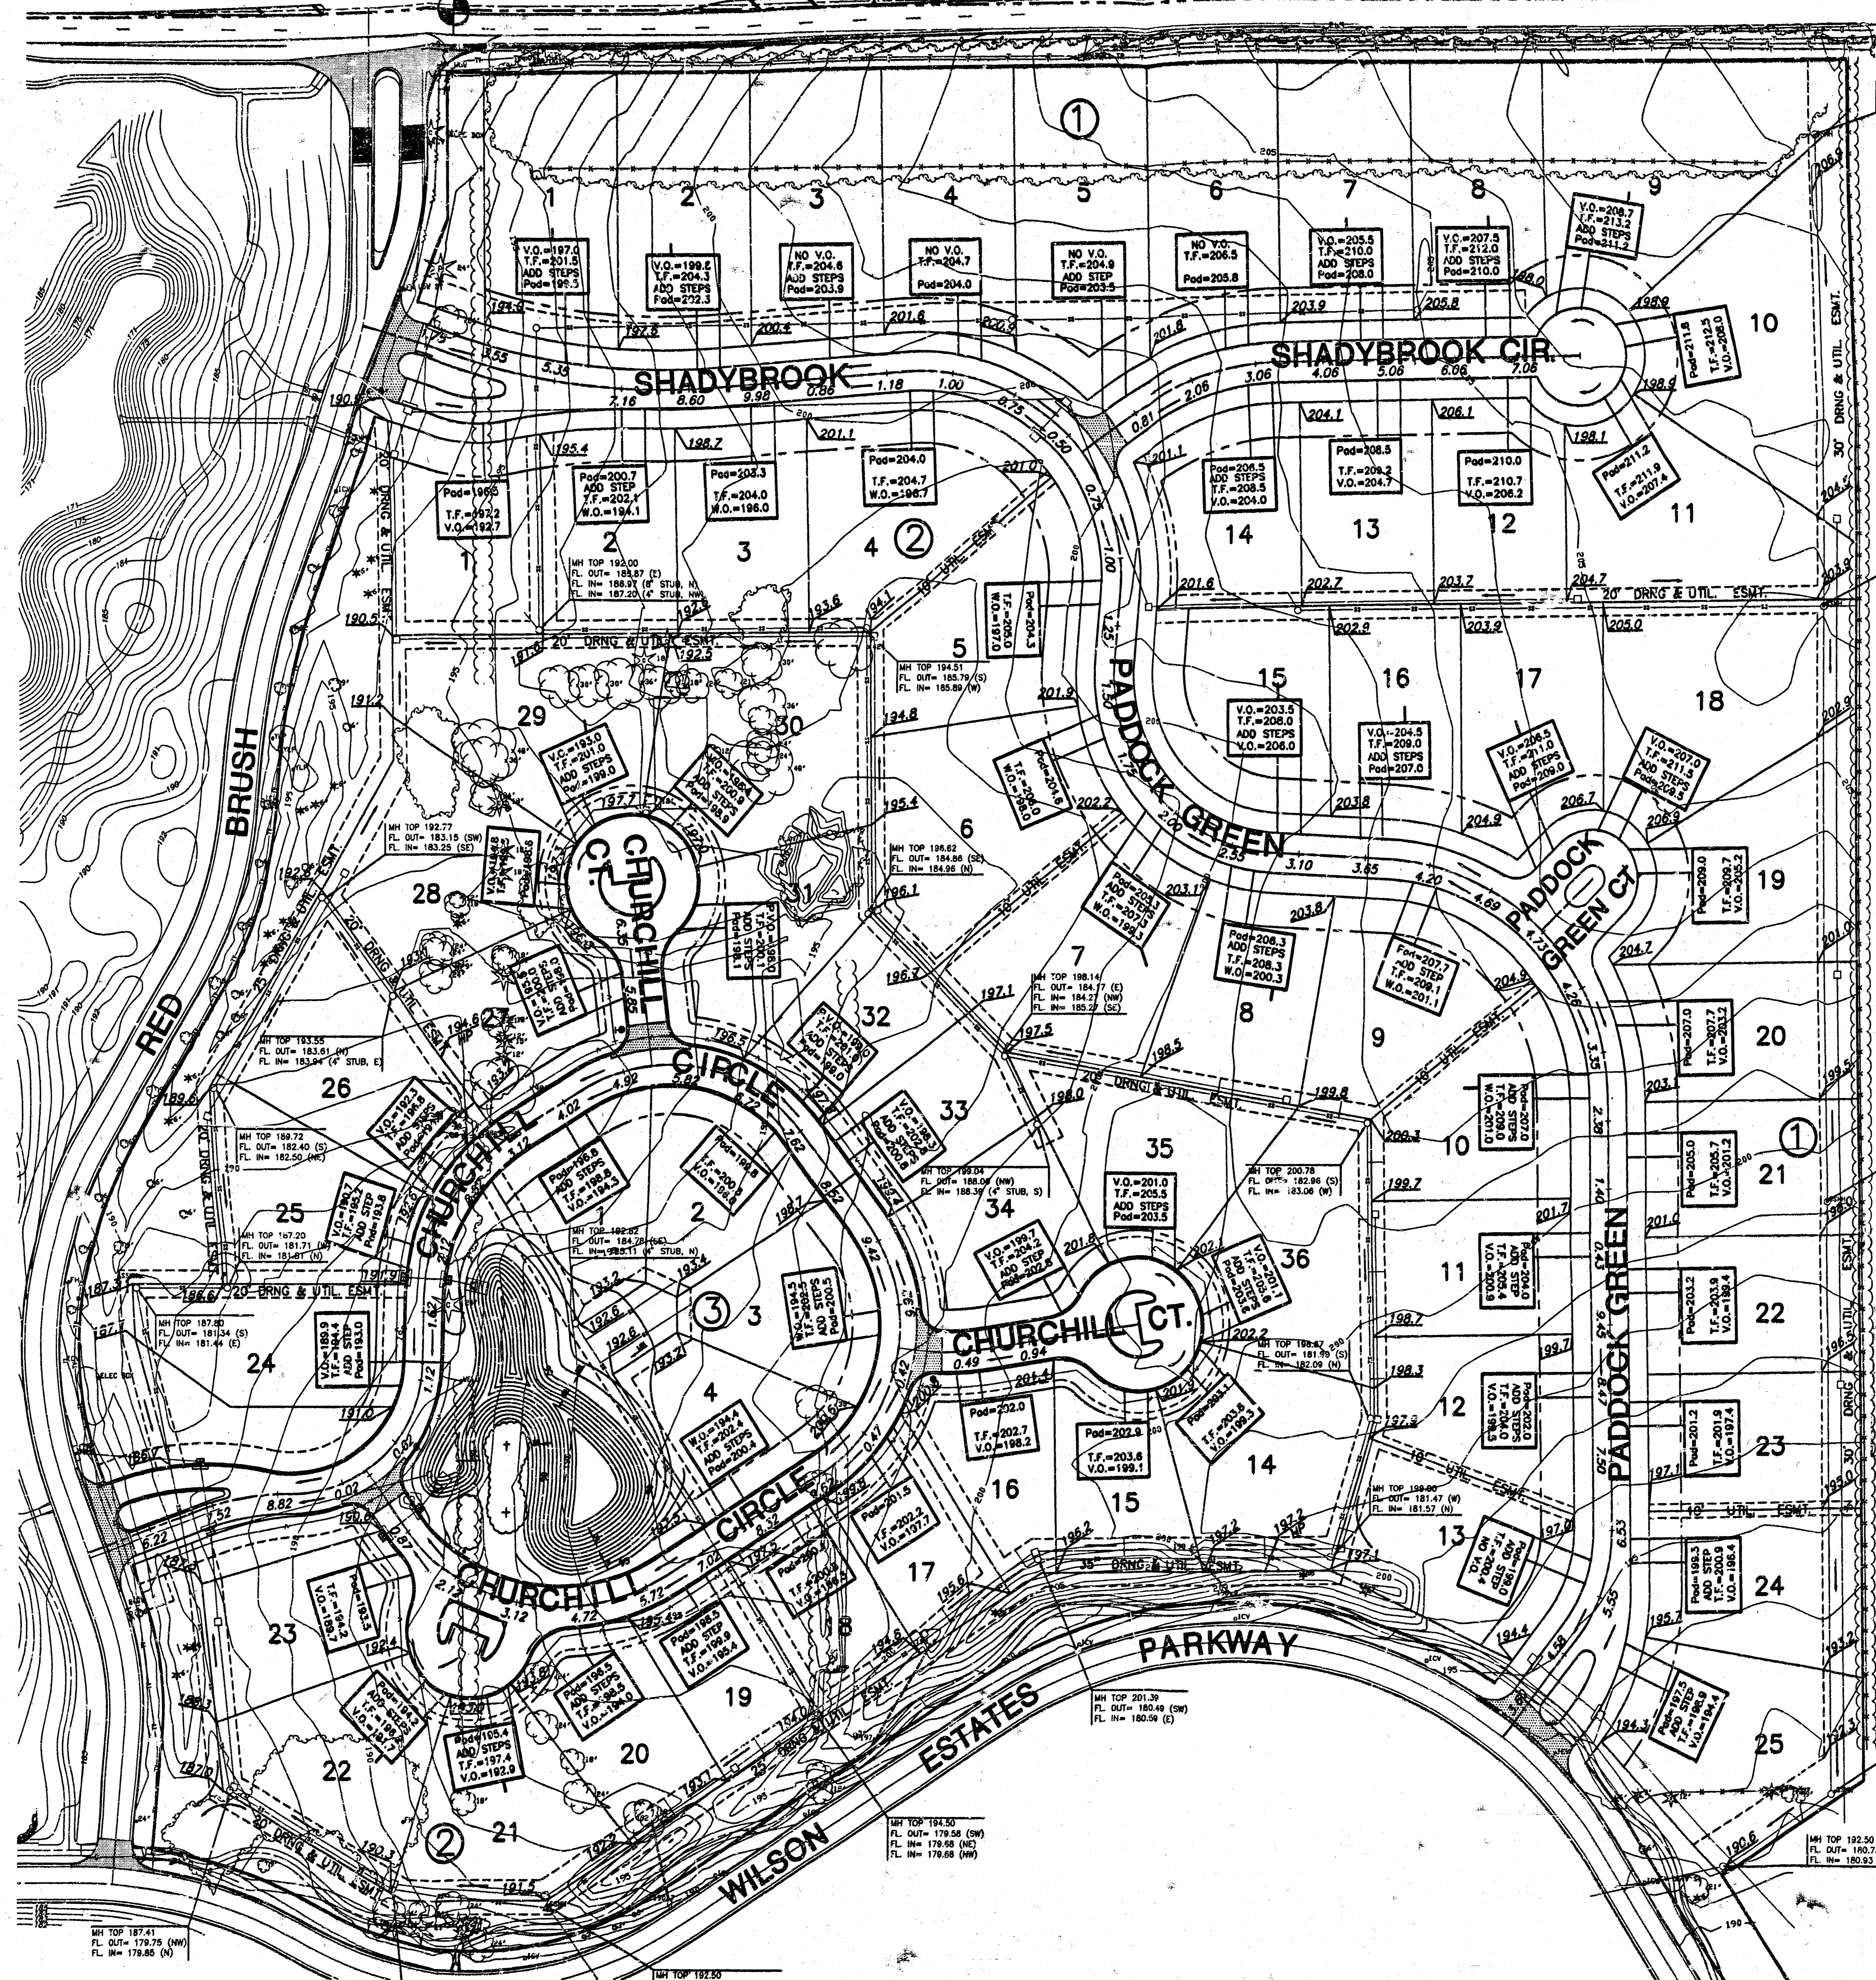


- 21 ST STREET

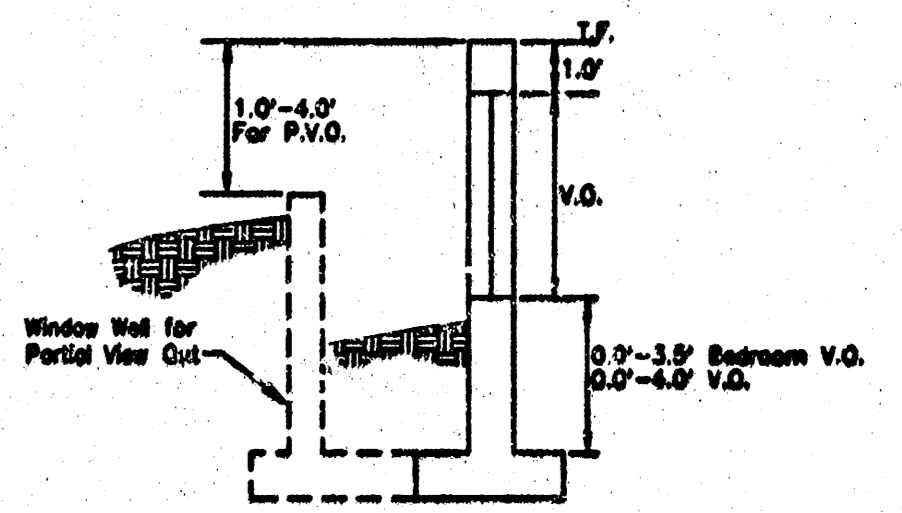

VICINITY MAP

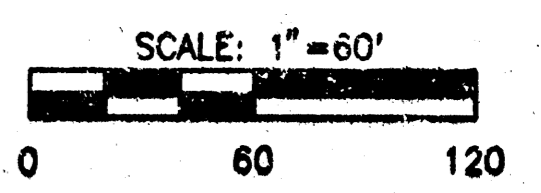

VIEW OUT & PARTIAL VIEW OUT DETAIL


APPROVED
GRADING PLAN

LEGEND

- VO VIEW OUT
- WO WALK OUT
- PVO PARTIAL VIEW OUT
- PWO PARTIAL WALK OUT
- NO VO NO VIEW OUT

BENCHMARKS

- BM #1 1/2 MILE EAST OF ROCK ROAD ON 21ST COW BENCH MARK, NE COR. HUBGUARD ON RCBC. ELEV. = 190.04
- BM #2 TOP OF "T" POST + 7" NORTH OF THE SE CORNER RESERVE "L" (SOUTH OF LOT 15, BLK. 5) ELEV. = 195.00

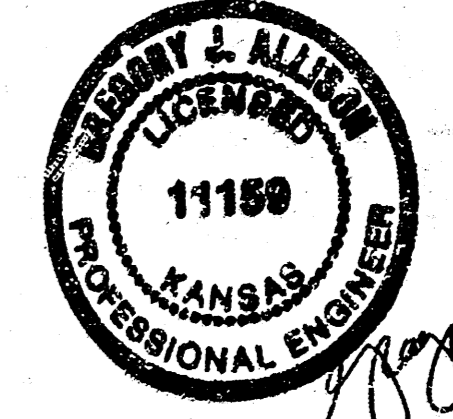

Gregory J. Allen
2/21/2000

WILSON FARMS SECOND ADDITION
PROJECT NAME

GRADING PLAN
SHEET TITLE

MID-KANSAS ENGINEERING CONSULTANTS, INC.
108.04 1/20/00 108

1/21/00 108.04 1/20/00 108