
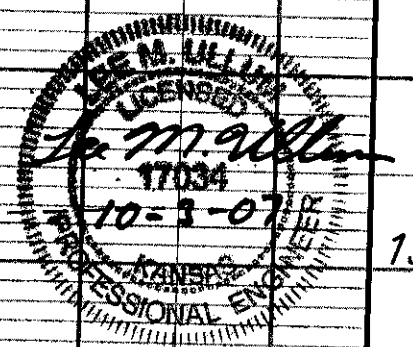


SCALE:
1" = 20' HORIZONTAL
1" = 5' VERTICAL

Contractor To Use Extreme Caution When Excavating Near Utility Lines. Contractor To Hand Dig To Expose All Utility Lines Prior To Construction. Verify Depth To Determine Conflict If Any.

Contractor Shall Follow All Applicable Best Management Practices (BMP) For Erosion Control.

BENCHMARK
Sq. Cut on Top of Curb on Oliver at NE Corner of Subject Parcel (Approx. 430 Ft. North of CL of Norwood Lane) Elev. = 1349.64 (NGVD 29)

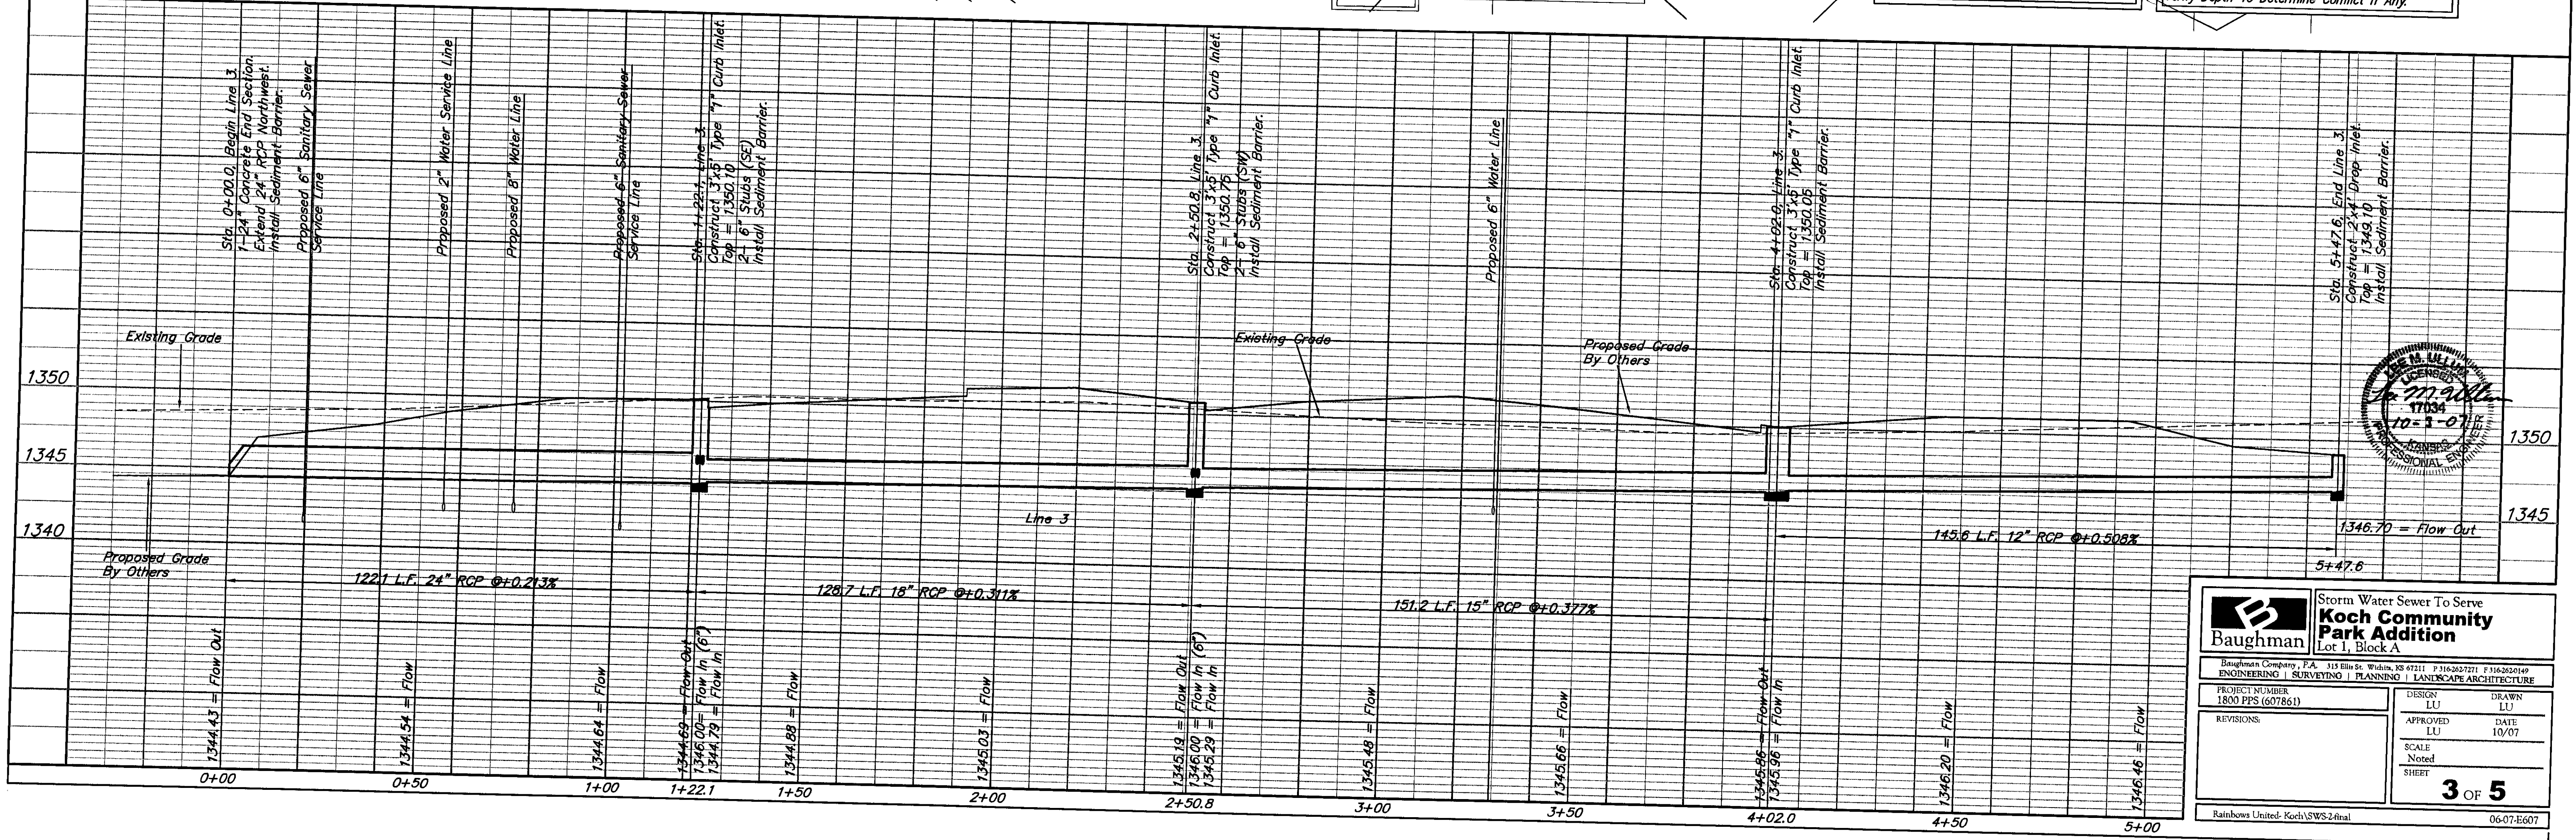

Storm Water Sewer To Serve Koch Community Park Addition Lot 1, Block A	
<small>Baughman Company, P.A. 315 Ellis St. Wilkins, PA 15122-1111 P 714-265-7271 F 714-265-0749</small> <small>ENGINEERING SURVEYING PLANNING LANDSCAPE ARCHITECTURE</small>	
<small>PROJECT NUMBER</small> 1800 PPS (60761)	<small>DESIGN</small> LU <small>DRAWN</small> LU <small>APPROVED</small> LU <small>DATE</small> 10/07
<small>REVISIONS:</small>	<small>SCALE</small> Noted <small>SHEET</small> 3 OF 5
<small>Rainbows United: Koch\SW2-final 06-07-2007</small>	